




H:\A-CAD-PROJECTS\26-005 Friendly Express-Green Renovation\CAD\26-005 A-4 - Ext. Eleva-Rev.dwg 2026.10.12.158pm

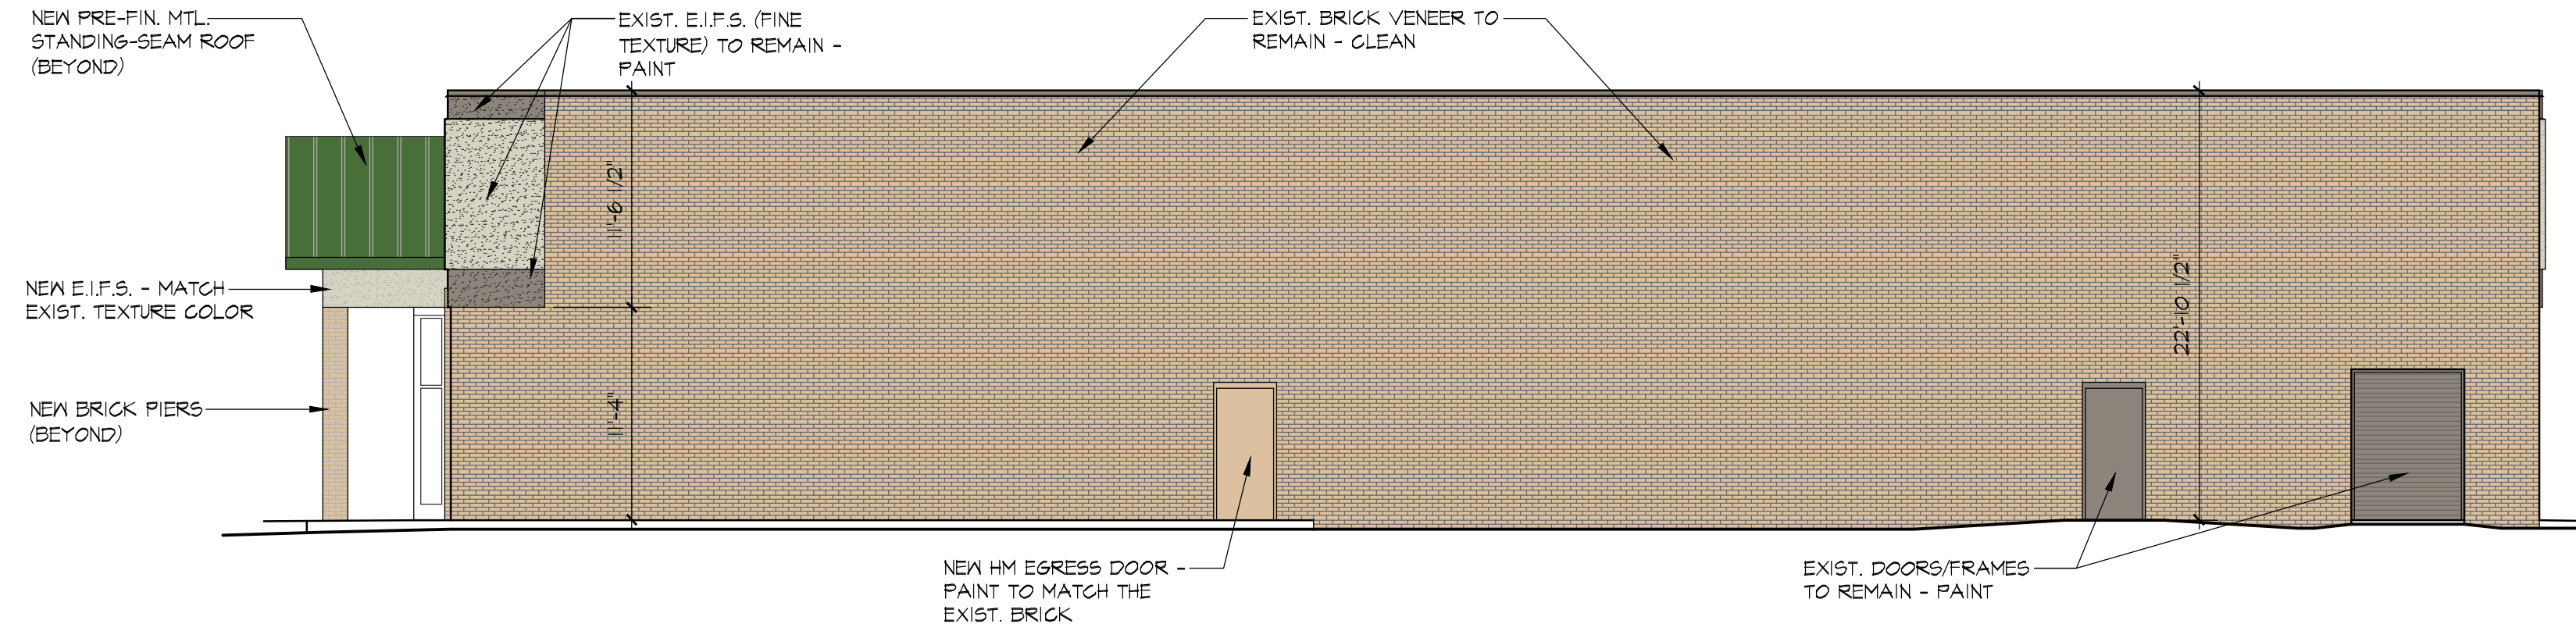


4 EAST ELEVATION
A-4 SCALE 1/8" = 1'-0" ELEVATION FACING THE CAR WASH

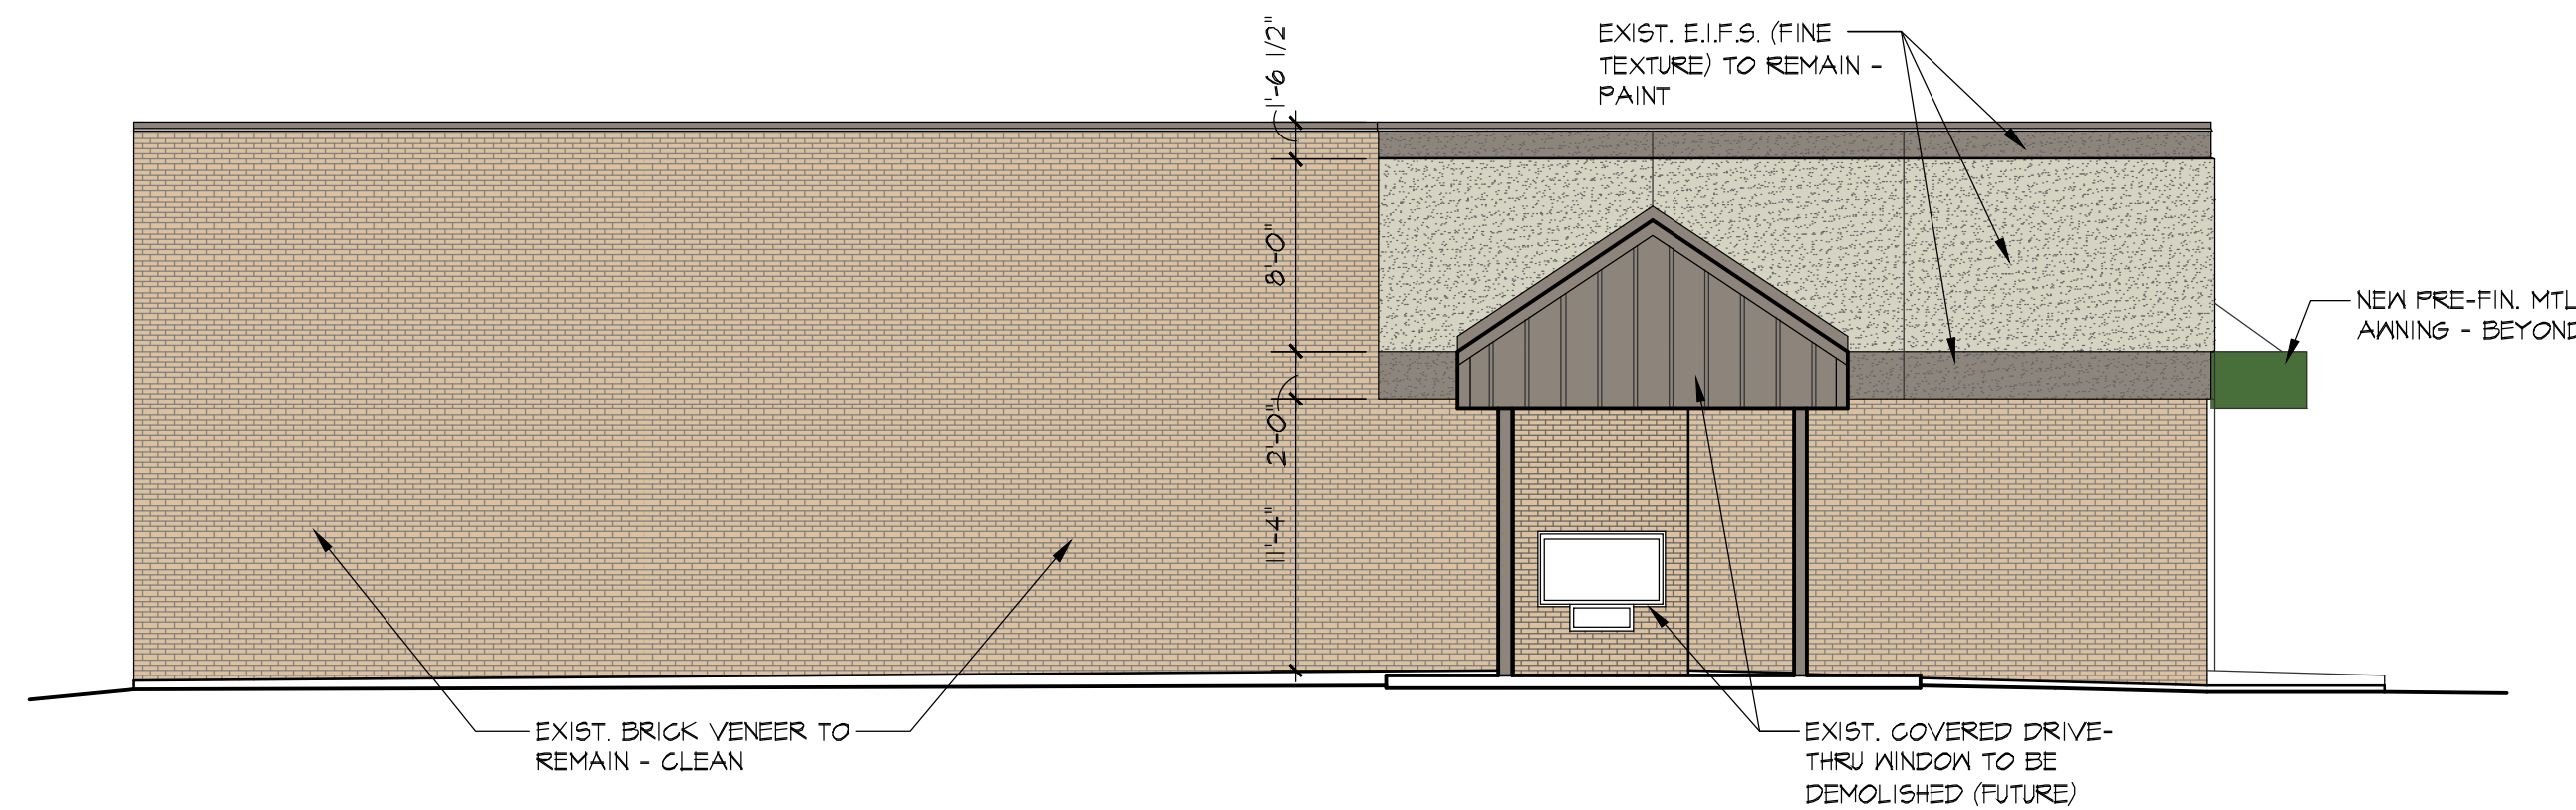

3 NORTH ELEVATION
A-4 SCALE 1/8" = 1'-0"

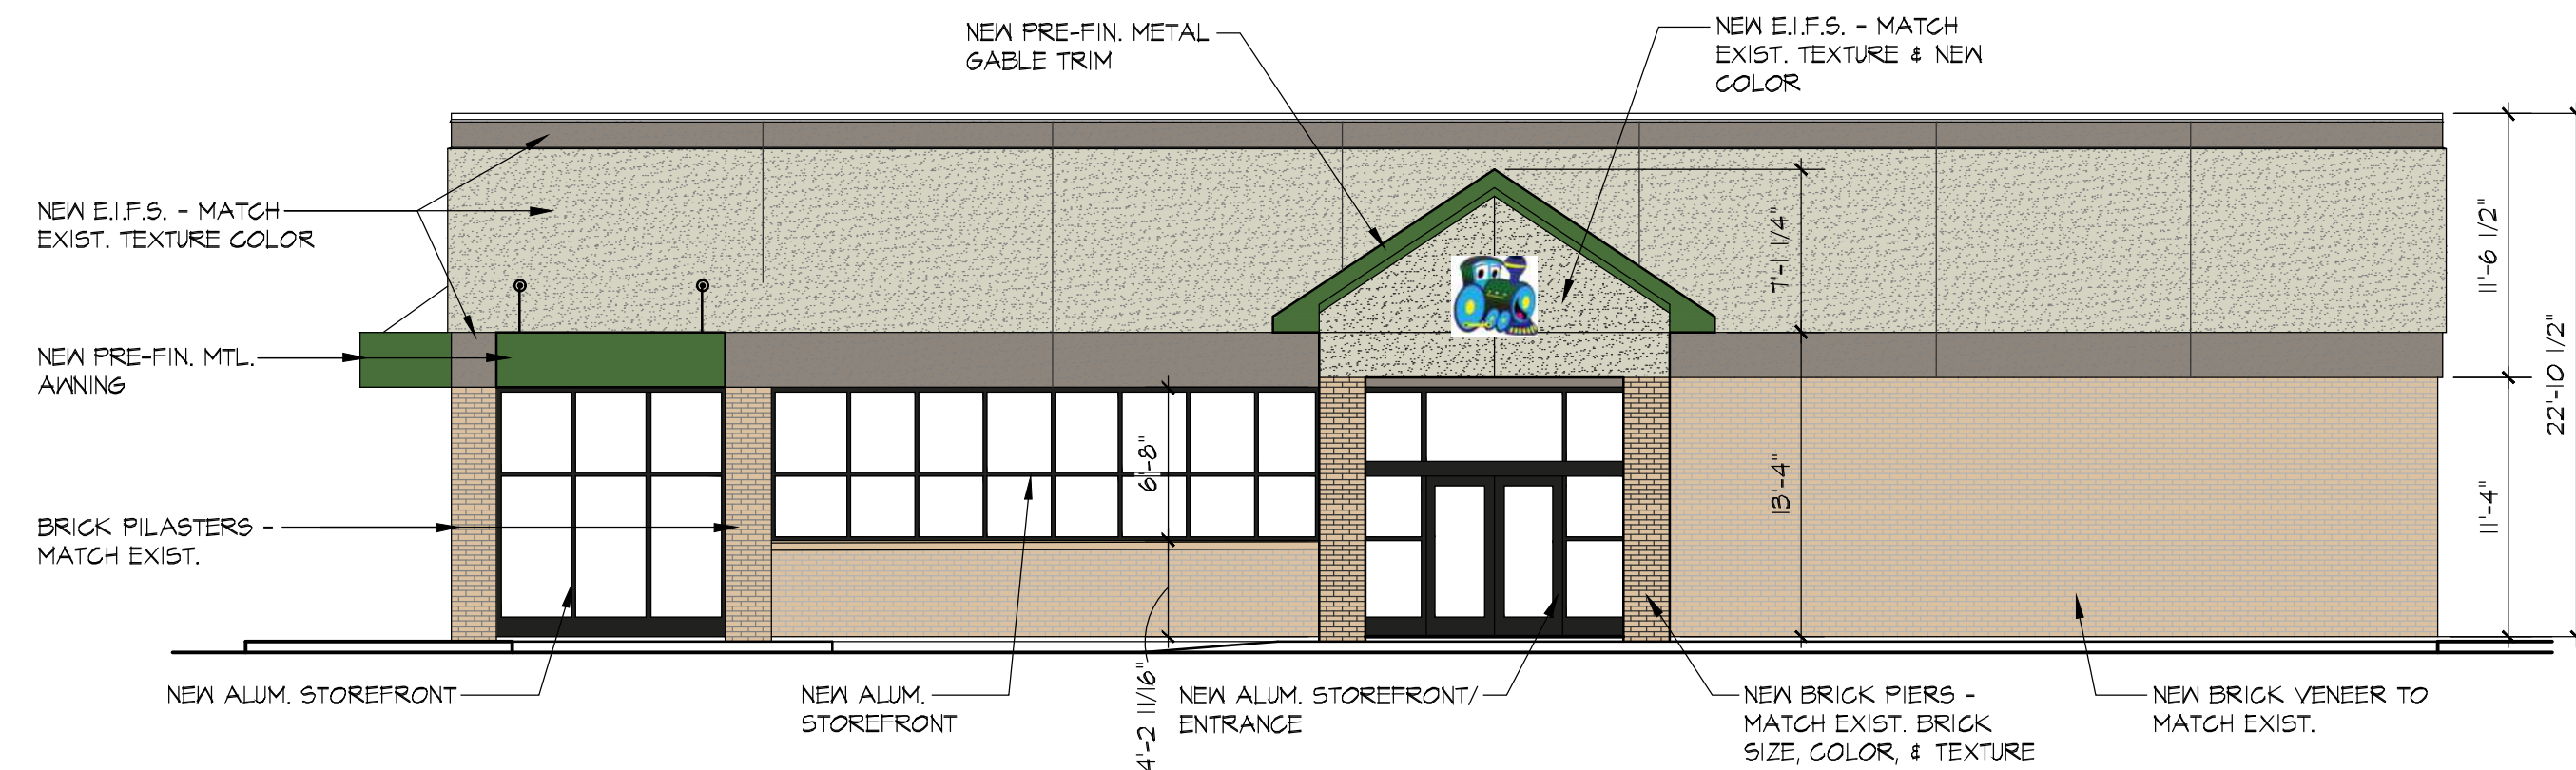

2 SOUTH ELEVATION
A-4 SCALE 1/8" = 1'-0" ELEVATION FACING 619

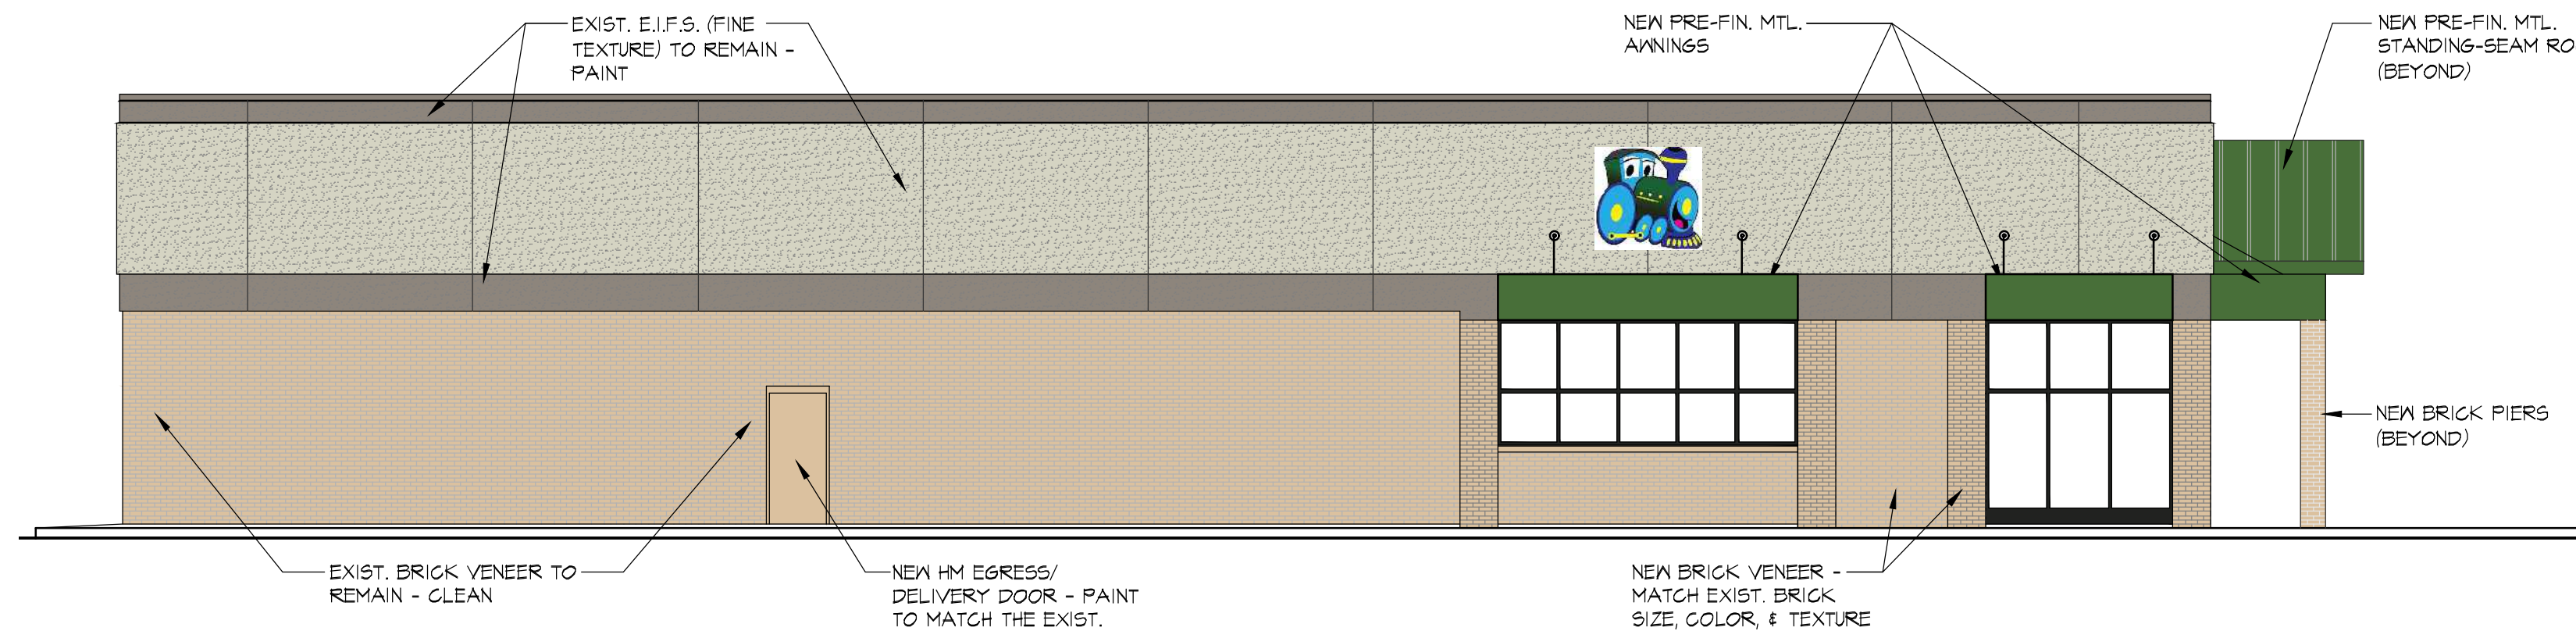

1 WEST ELEVATION
A-4 SCALE 1/8" = 1'-0" ELEVATION FACING S. MAIN ST.