
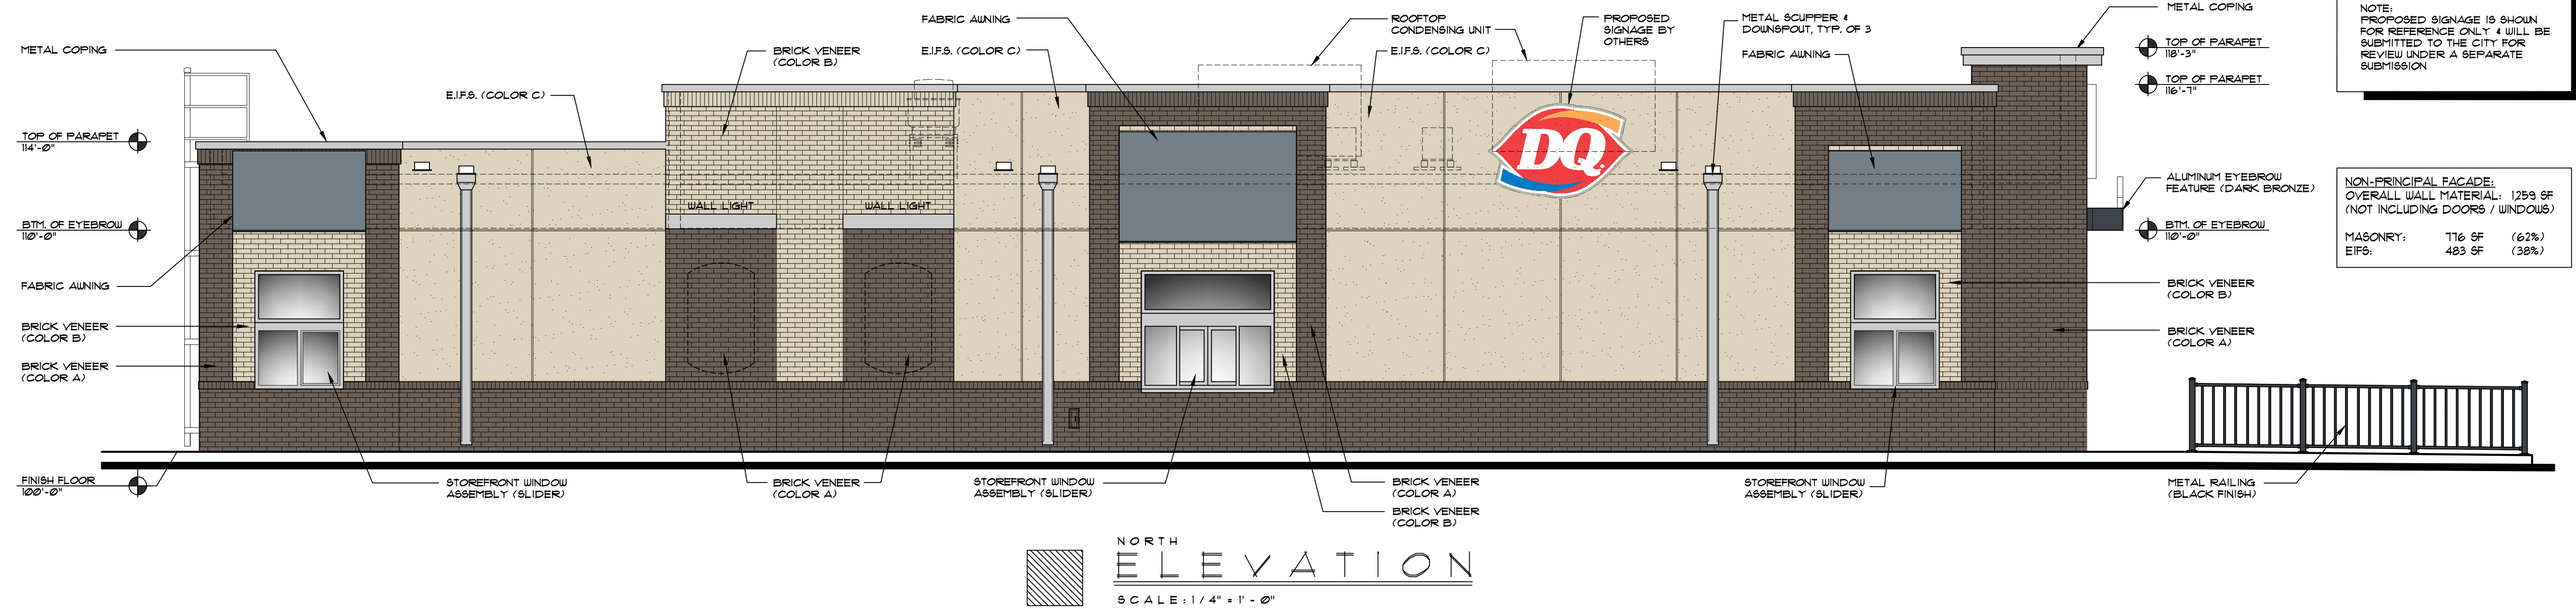


EXTERIOR MATERIAL LEGEND

- (A) BRICK VENEER (DARK)
MFR: BELDEN BRICK
COLOR: VELOUR FIELD GRAY (OR SIMILAR)
GROUT: COLOR TO MATCH BRICK
- (B) BRICK VENEER (MEDIUM)
MFR: BELDEN BRICK
COLOR: VELOUR OATMEAL (OR SIMILAR)
GROUT: COLOR TO MATCH BRICK
- (C) EIFS (LIGHT)
MFR: STO CORPORATION
COLOR: NA19-0021
(MATCHES BENJAMIN MOORE, TEMPORAL SPIRIT 965)
FINISH: 310 STO (FINE SAND)
- (D) EIFS (MEDIUM)
MFR: STO CORPORATION
COLOR: NA20-0019
(MATCHES BENJAMIN MOORE, WILLOW CREEK 1468)
FINISH: 310 STO (FINE SAND)

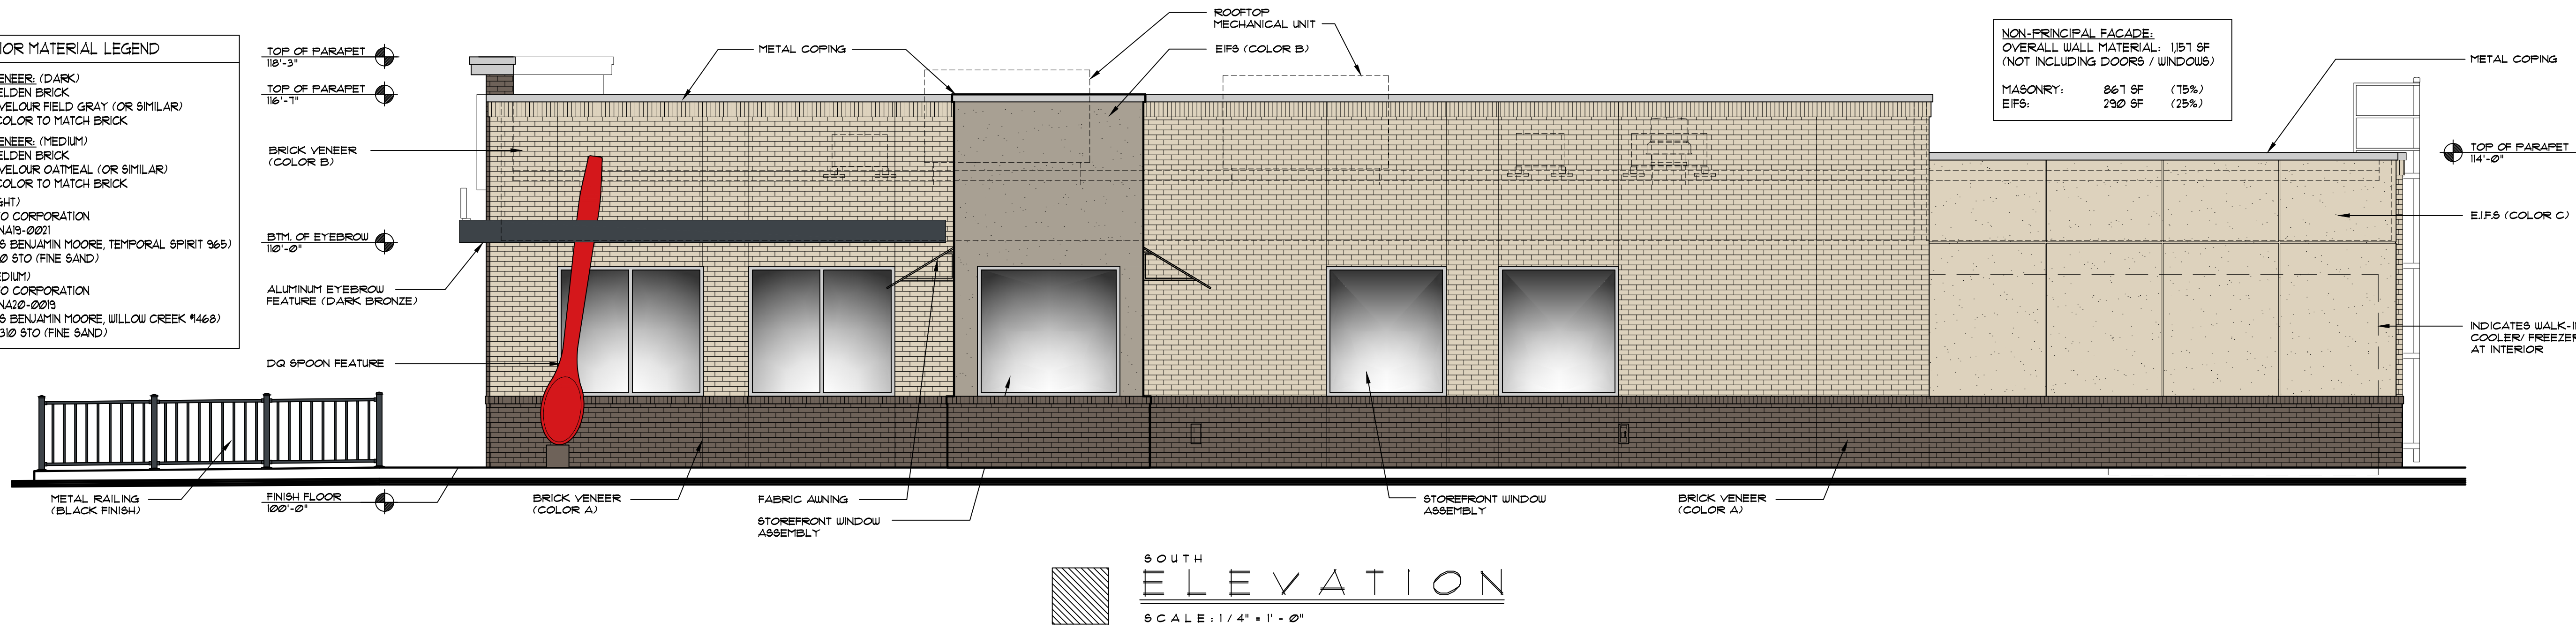

SEAL

David Pelligra Architects, Inc.
ARCHITECTURE • CONSULTING
2231 Broad Blvd. • Cuyahoga Falls • Ohio 44223
DATE: 05-01-2026

This drawing is the property of David B. Pelligra Architect. Information is confidential and must not be used, copied, or revealed to any person without proper authorization.

PROJECT
NEW BUILDING FOR:
DAIRY QUEEN GRILL & CHILL
4015 MASSILLON RD, GREEN, OH

DRAWING
EXTERIOR ELEVATIONS

PROJECT NO.
2487

SHEET NO.
A-3.1