




H:\A-CAD-PROJECTS\24-037 Rector Storage Buildings\CAD\24-037 A-4 - Exterior Elevations-Final.dwg 2025.12.02 4:06pm

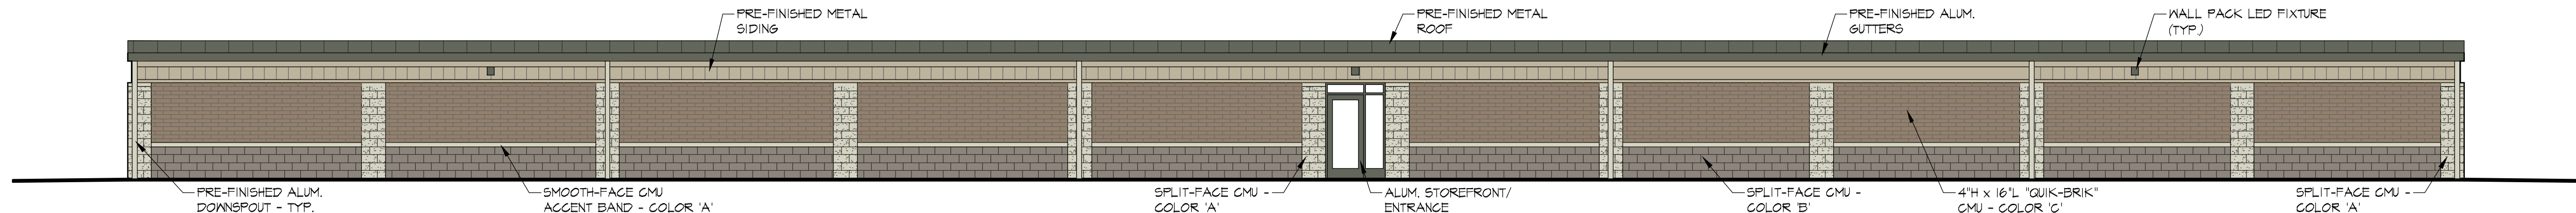


8 EAST ELEVATION
A-4 SCALE: 1/8" = 1'-0"
81% MASONRY
STORAGE BUILDING #2

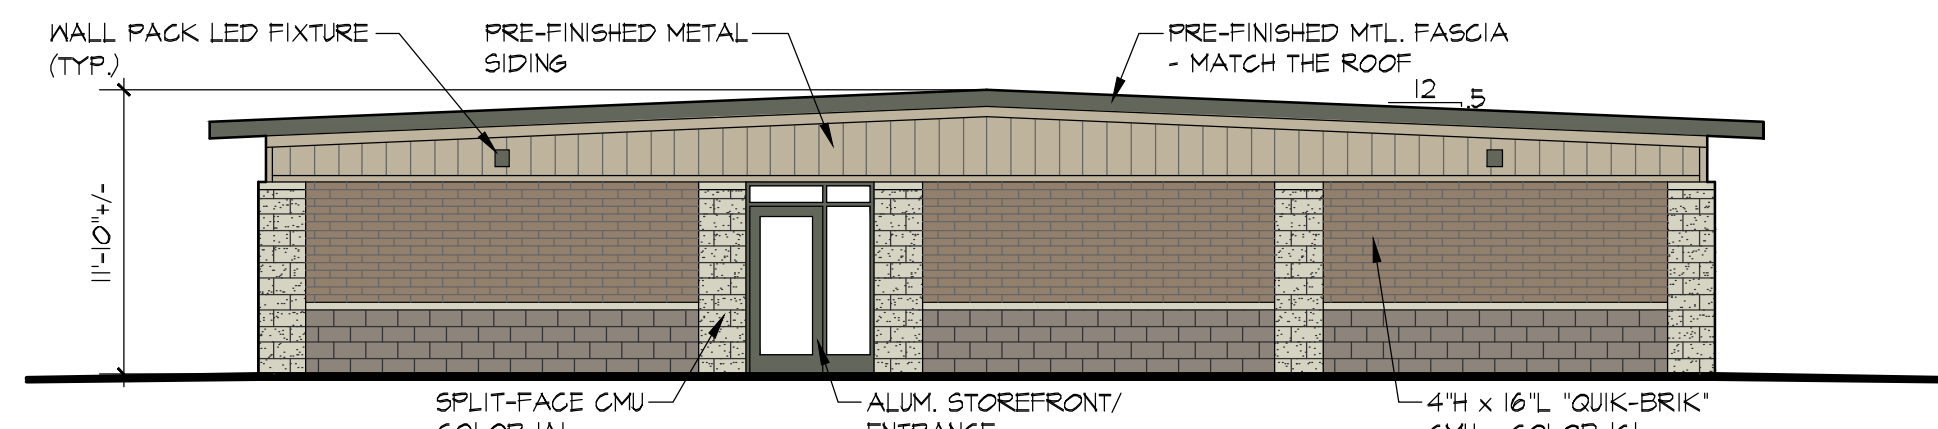


7 NORTH ELEVATION
A-4 SCALE: 1/8" = 1'-0"
74% MASONRY
STORAGE BUILDING #2

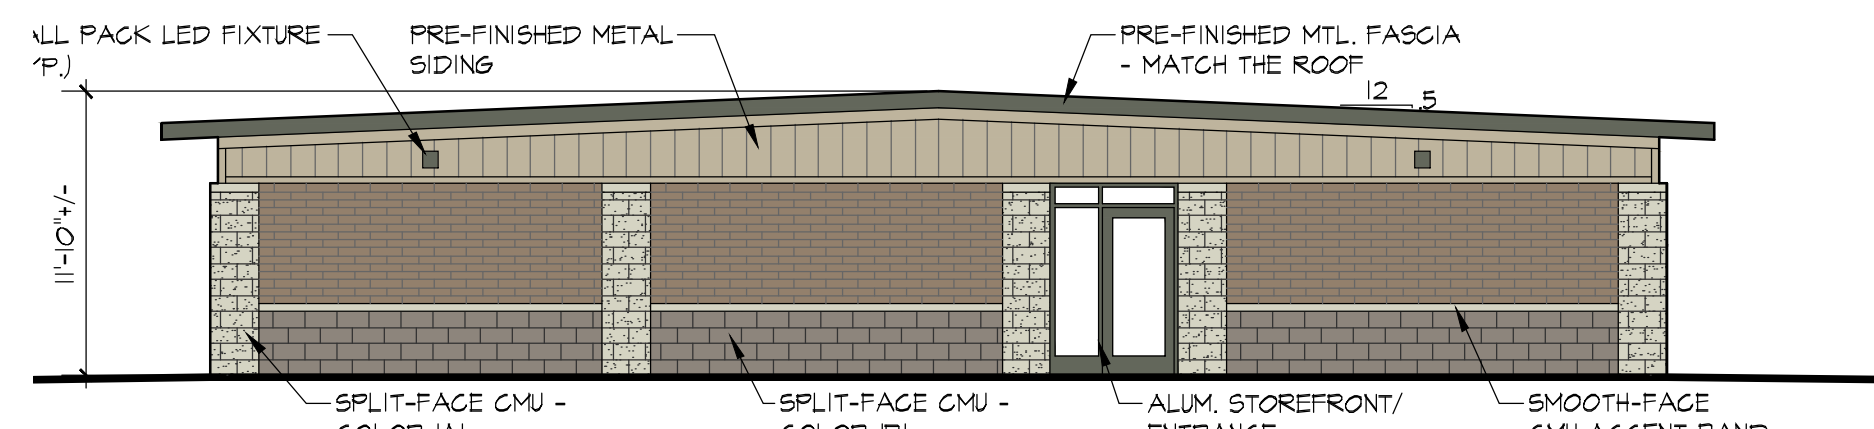


6 SOUTH ELEVATION
A-4 SCALE: 1/8" = 1'-0"
74% MASONRY
STORAGE BUILDING #2

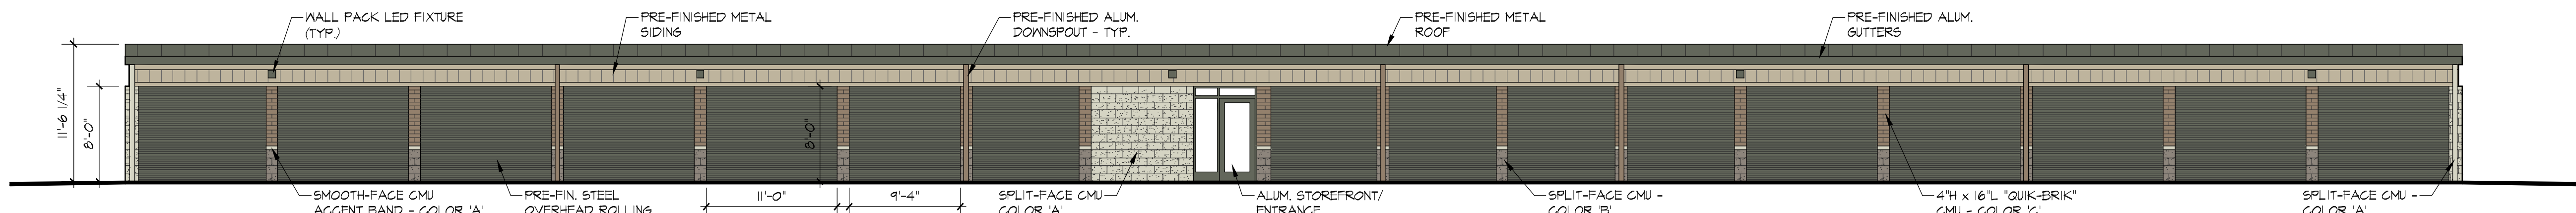


5 WEST ELEVATION
A-4 SCALE: 1/8" = 1'-0"
38% MASONRY
STORAGE BUILDING #2

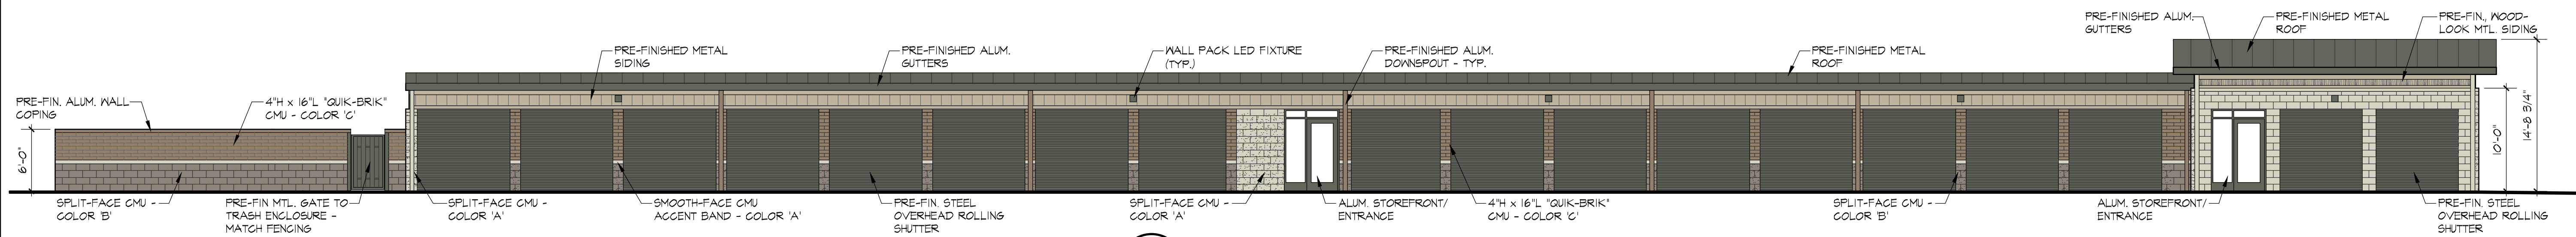


4 EAST ELEVATION
A-4 SCALE: 1/8" = 1'-0"
58% MASONRY
STORAGE BUILDING #1

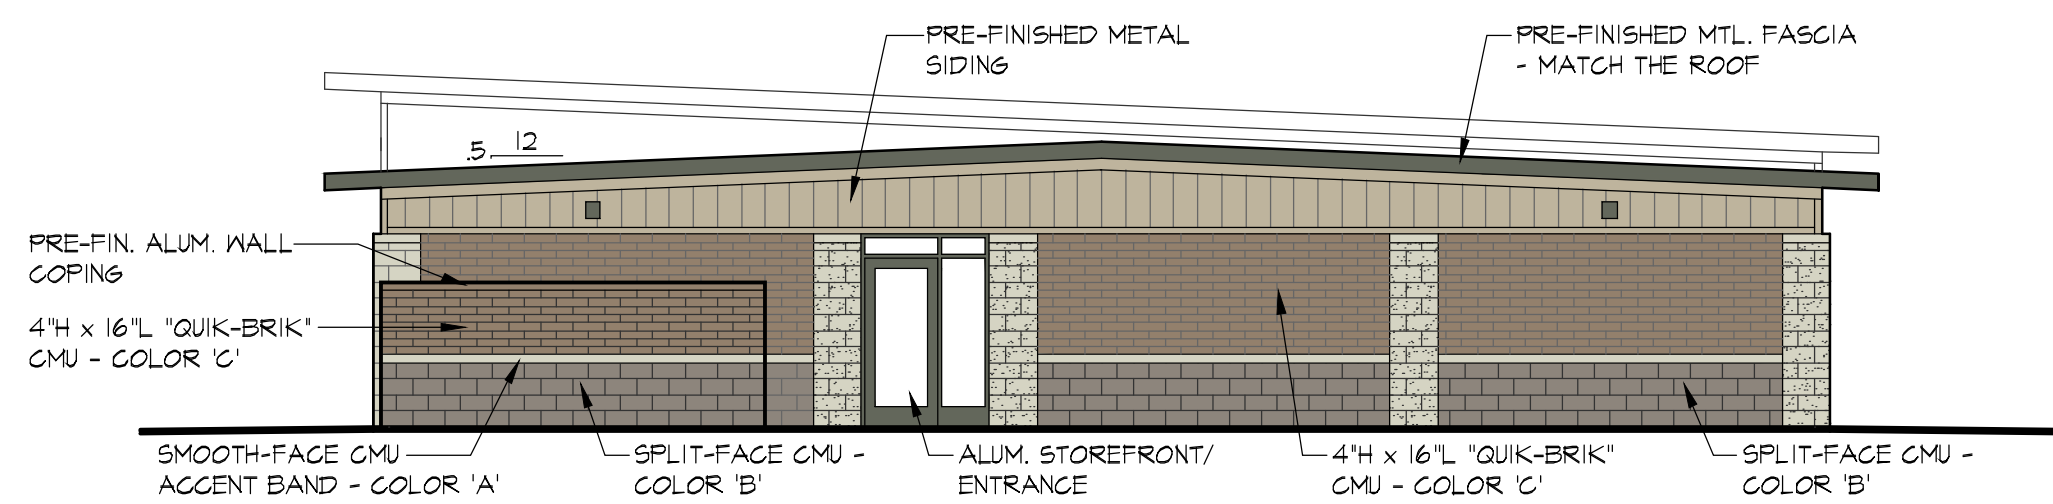

3 SOUTH ELEVATION
A-4 SCALE: 1/8" = 1'-0"
74% MASONRY
STORAGE BUILDING #1






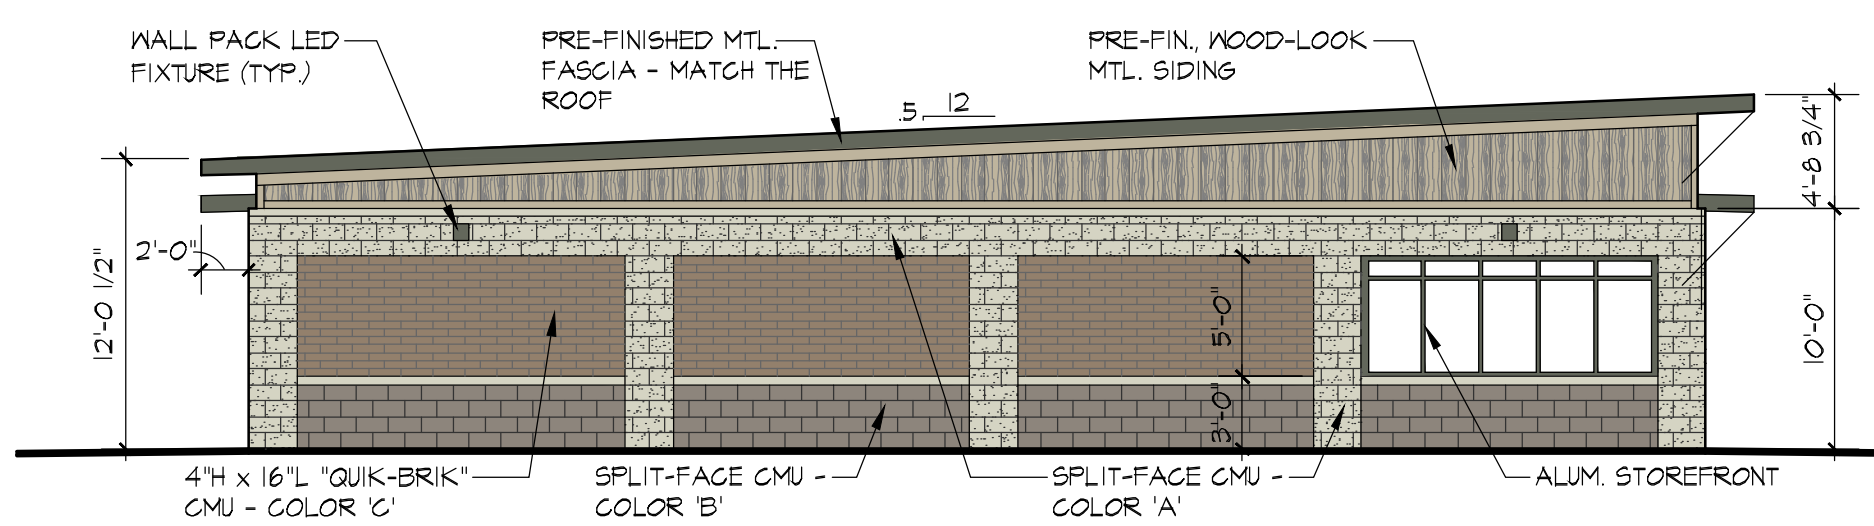


2 NORTH ELEVATION
A-4 SCALE: 1/8" = 1'-0"
77% MASONRY
STORAGE BUILDING #1

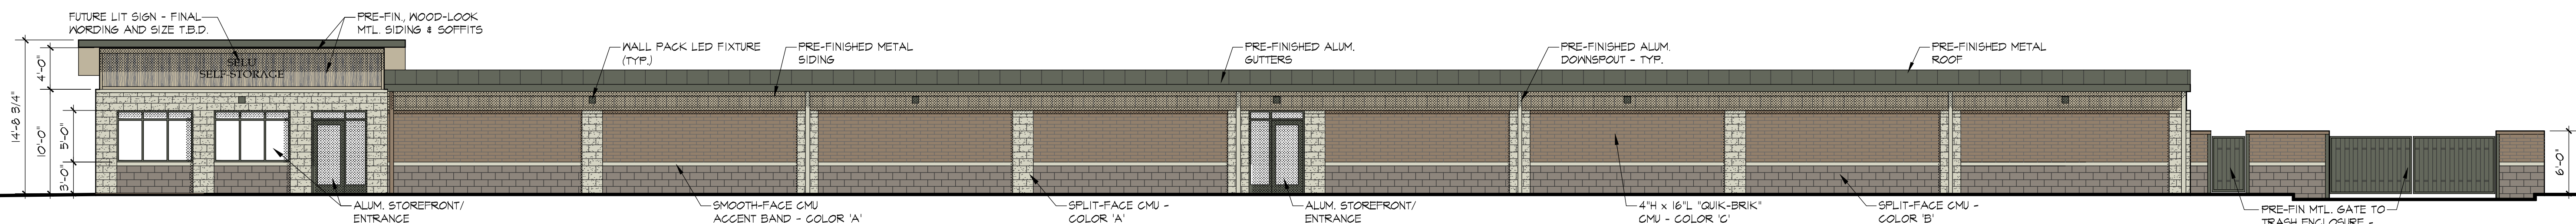

1 WEST ELEVATION
A-4 SCALE: 1/8" = 1'-0"
80% MASONRY
STORAGE BUILDING #1

H:\A-CAD-PROJECTS\24-037 Rector Storage Buildings\CAD\24-037 A-4 - Exterior Elevations-Final.dwg 2025/12/04 2:51pm

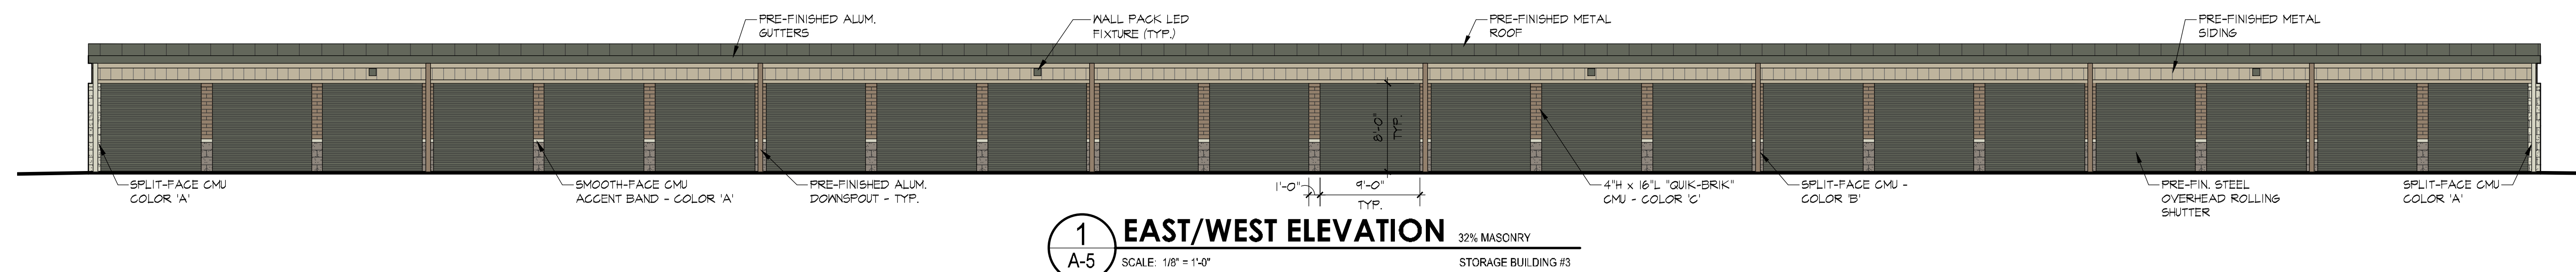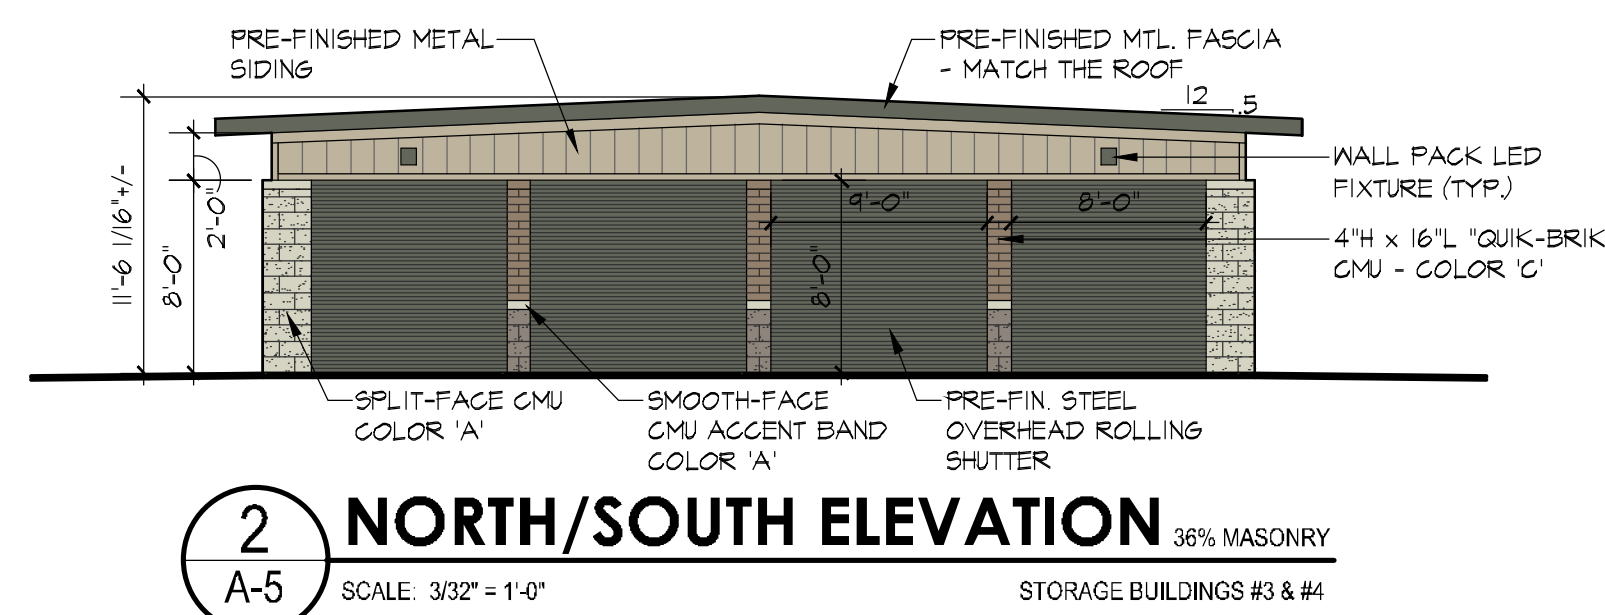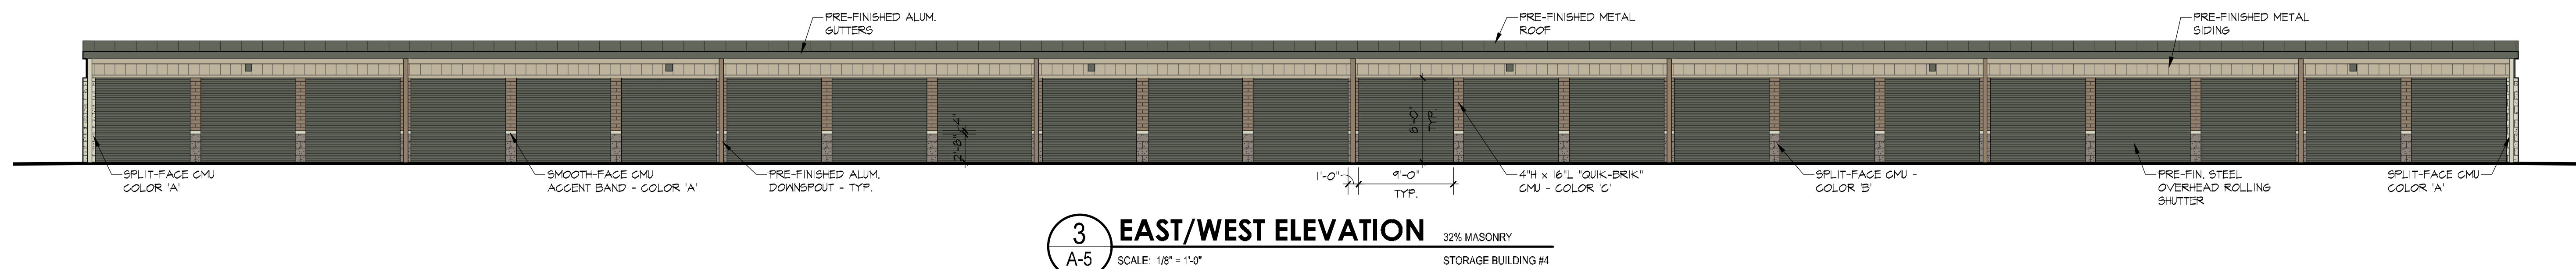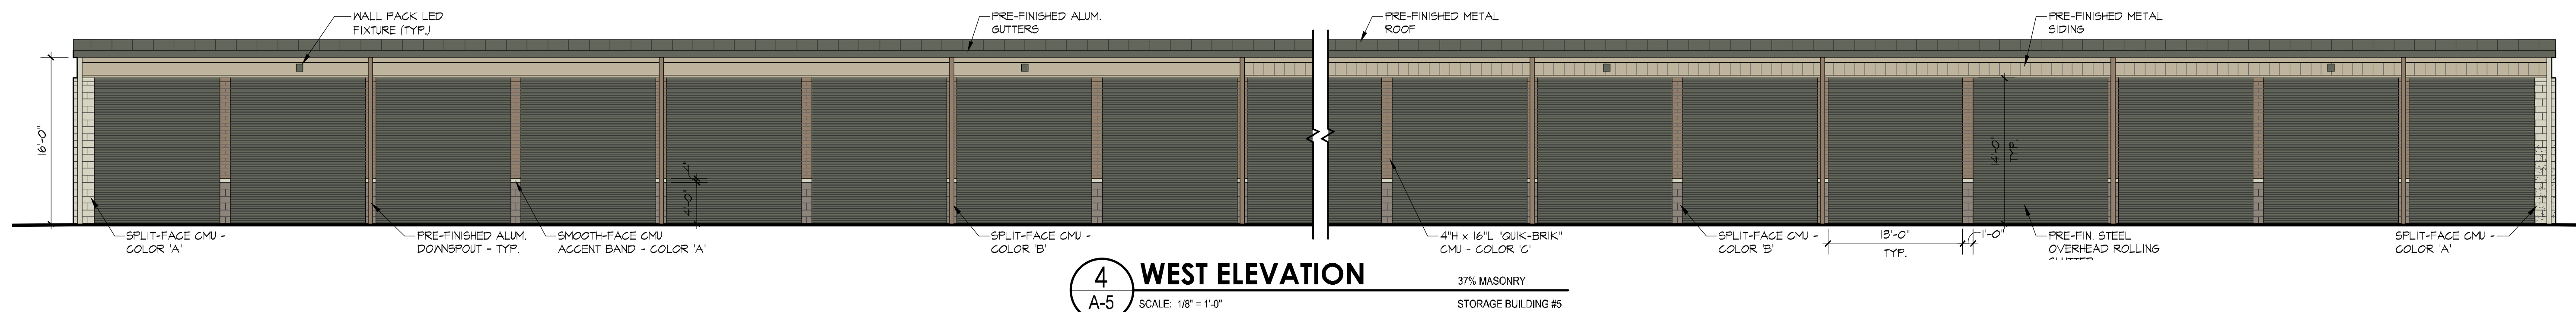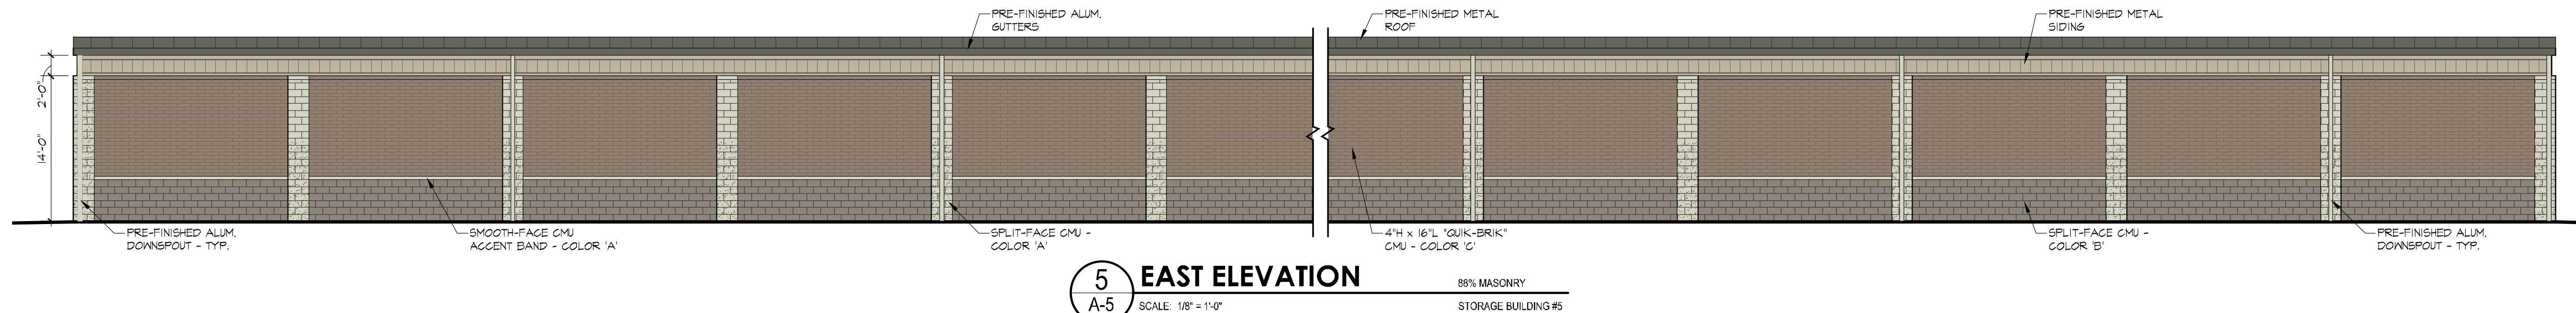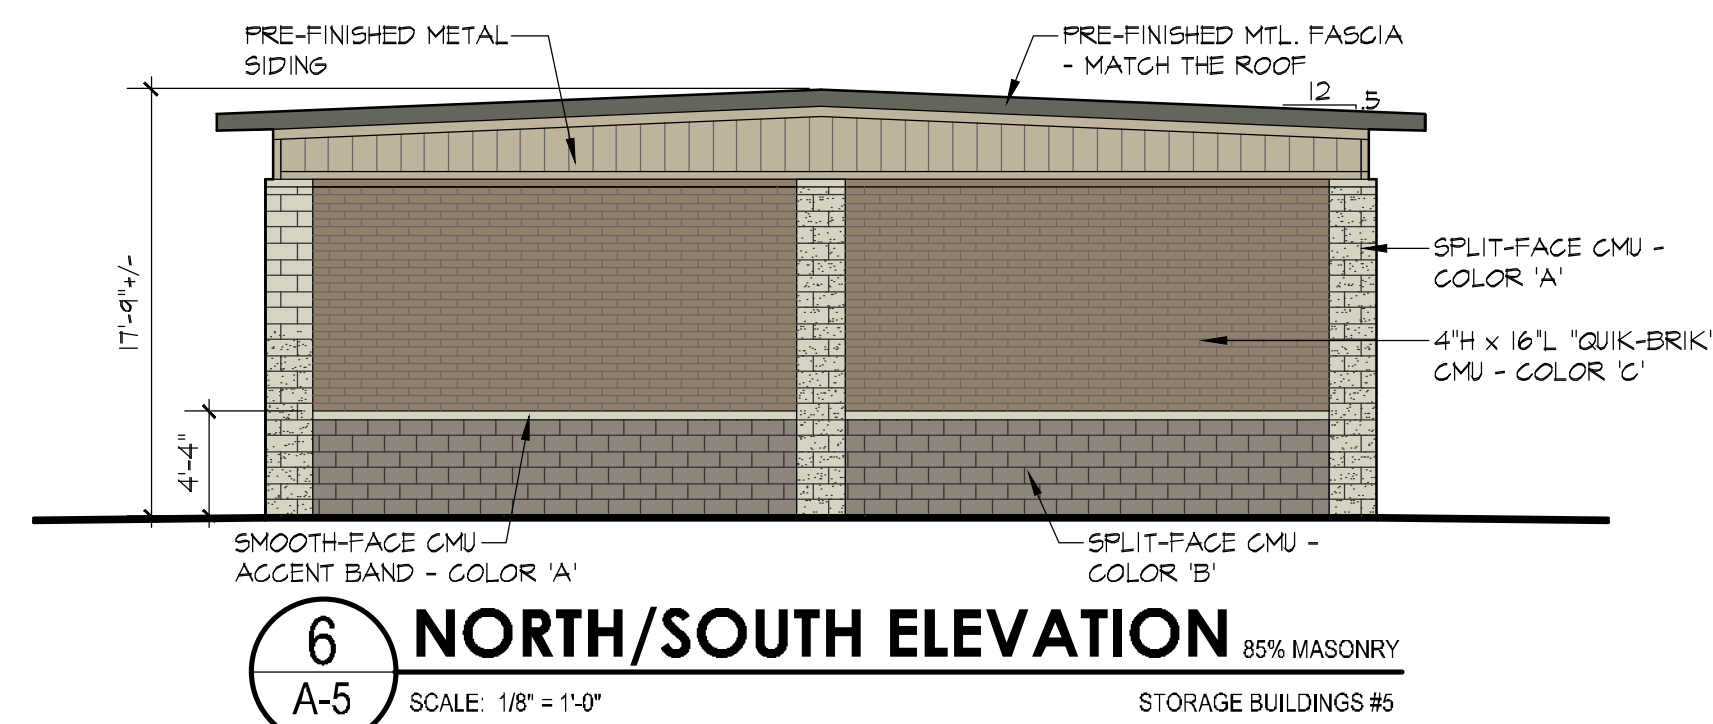

H:\A-CAD-PROJECTS\24-031 Retail Storage Buildings\CAD\24-031 A-4 - Exterior Elevations-Final.dwg 2025/11/25 11:45am

