



9 Plot Plan  
1" = 30'-0"

DRAWING STATUS: FINAL

<p><b>DRAWN BY</b> STEVE DONANT</p> <p>Room sizing and total square feet may vary with elevation changes. Rough openings and hallways may vary. Elevations are Artist's CONCEPTIONS.</p> <p>NAME: SD DATE: 9/21/24</p> <p>REVISIONS: SD 10/20/24</p> <p>SCALE: 1/8"=1'-0"</p>	<p>PLAN NUMBER: HD24134</p>	<p>(330) 267-1341</p> <p><b>HOME BY DESIGN</b></p>
	<p>Addition</p> <p>KIMBERLY &amp; YVONNE</p> <p>2566 SERENITY LN.</p> <p>UNIONTOWN OH 44685</p>	
<p>SHEET NAME: Site Plan</p> <p>SHEET NUMBER: 9 OF 11</p>		

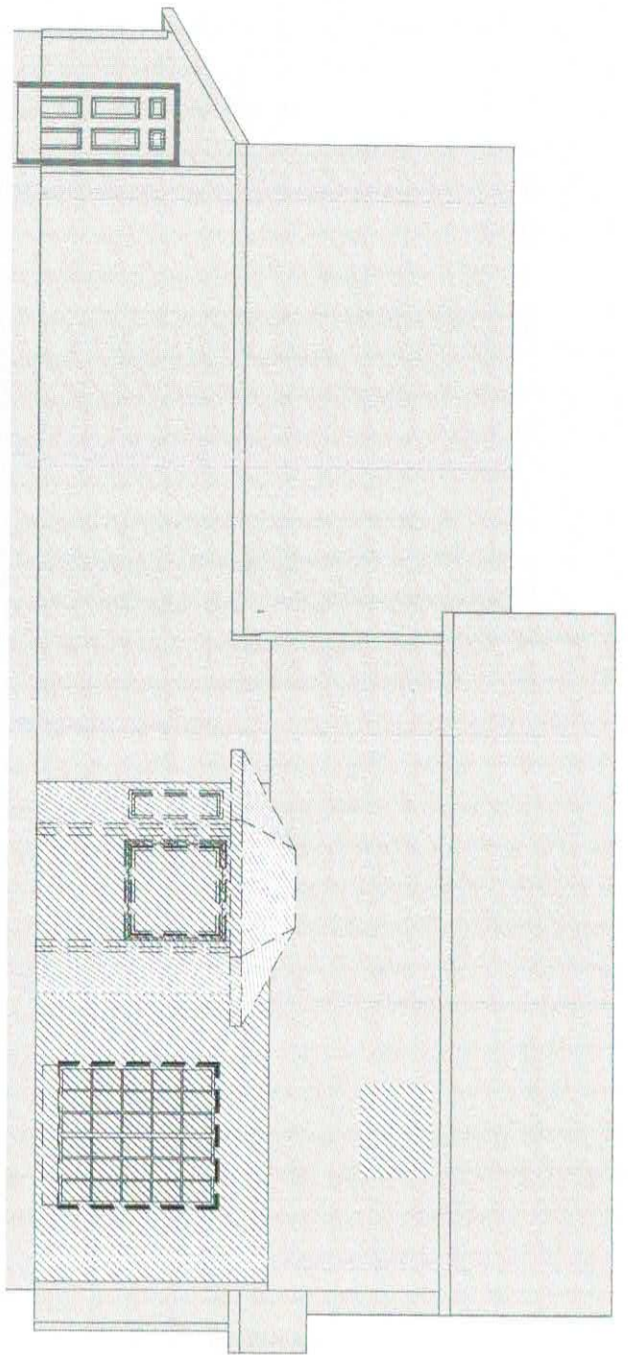




**10** DEMO - REAR ELEVATION  
1/8" = 1'-0"

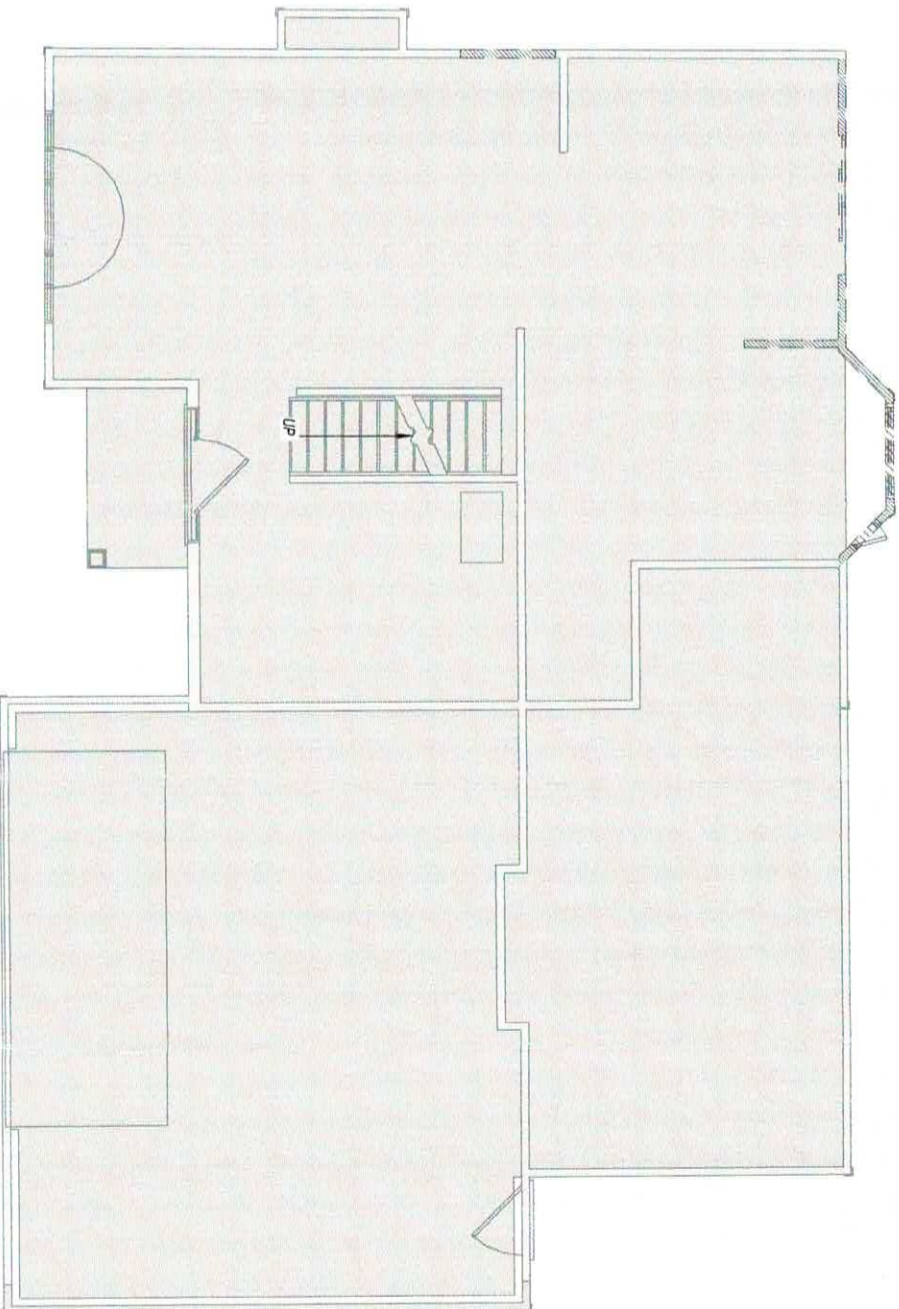

**10** DEMO-01 First Floor  
1/8" = 1'-0"


DRAWING STATUS: FINAL

SHEET NAME <b>DEMOLITION PLAN</b> SHEET NUMBER <b>10 OF 11</b>	DRAWN BY STEVE DOWNT Room string and total square feet may vary with elevation changes. Rough openings and hallways may vary. Elevations are Artists conceptions.	Addition KIMBERLY & YVONNE 2566 SERENITY LN. UNIONTOWN OH 44685	PLAN NUMBER <b>HD24134</b>	(330) 267-1341 <b>HOME BY DESIGN</b>
	NAME REVISIONS DATE SCALE 1/8" = 1'-0"	SD 9/21/24 SD 10/20/24		

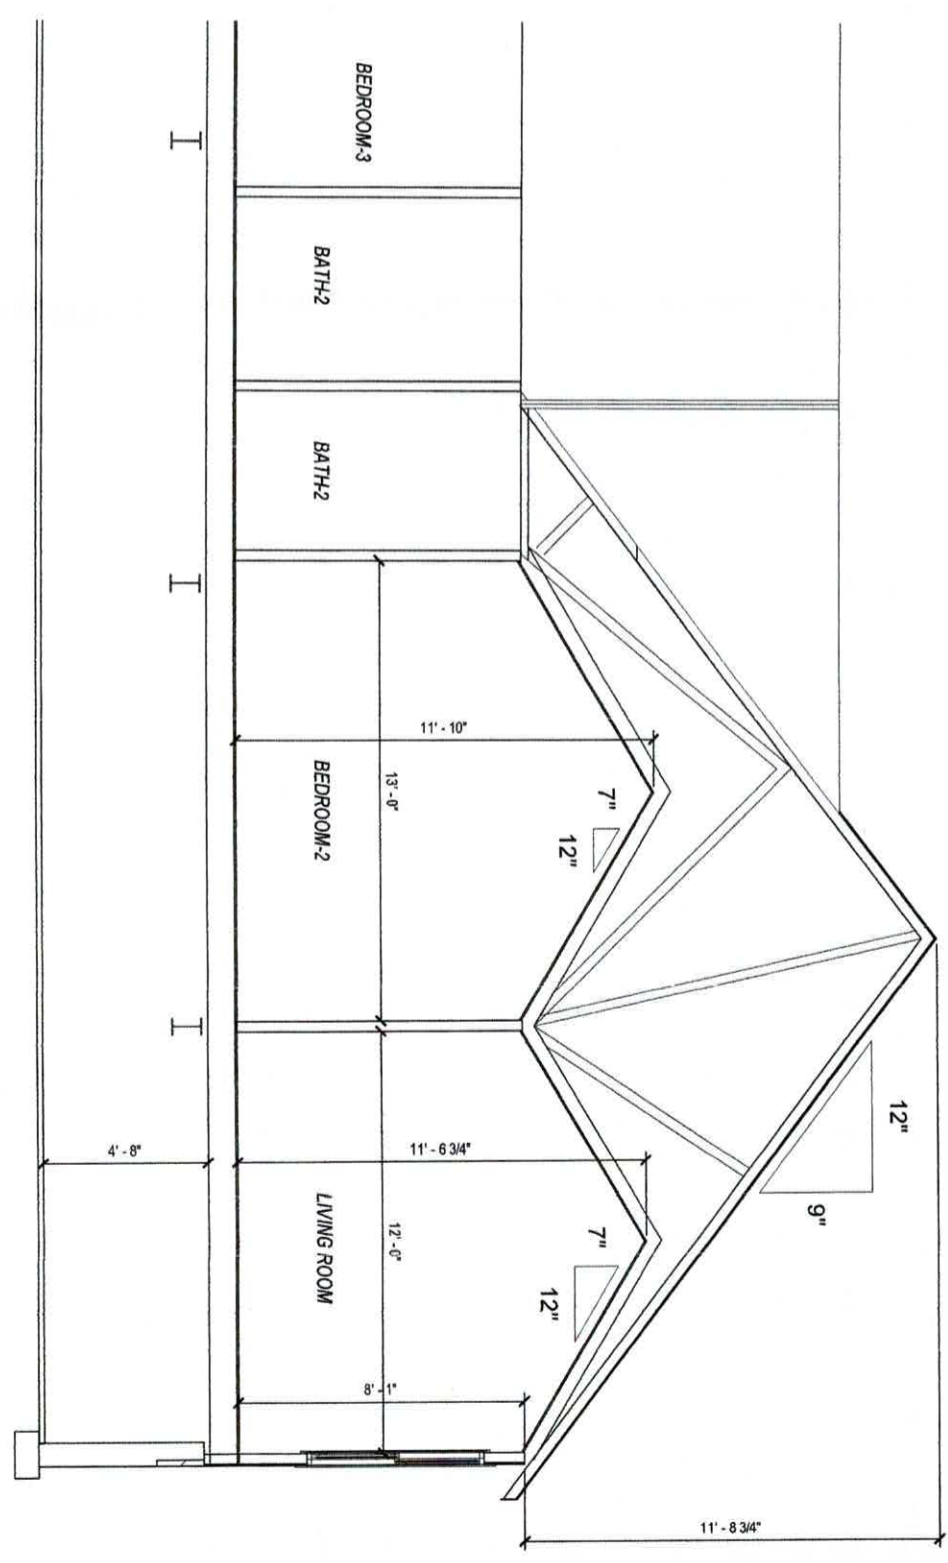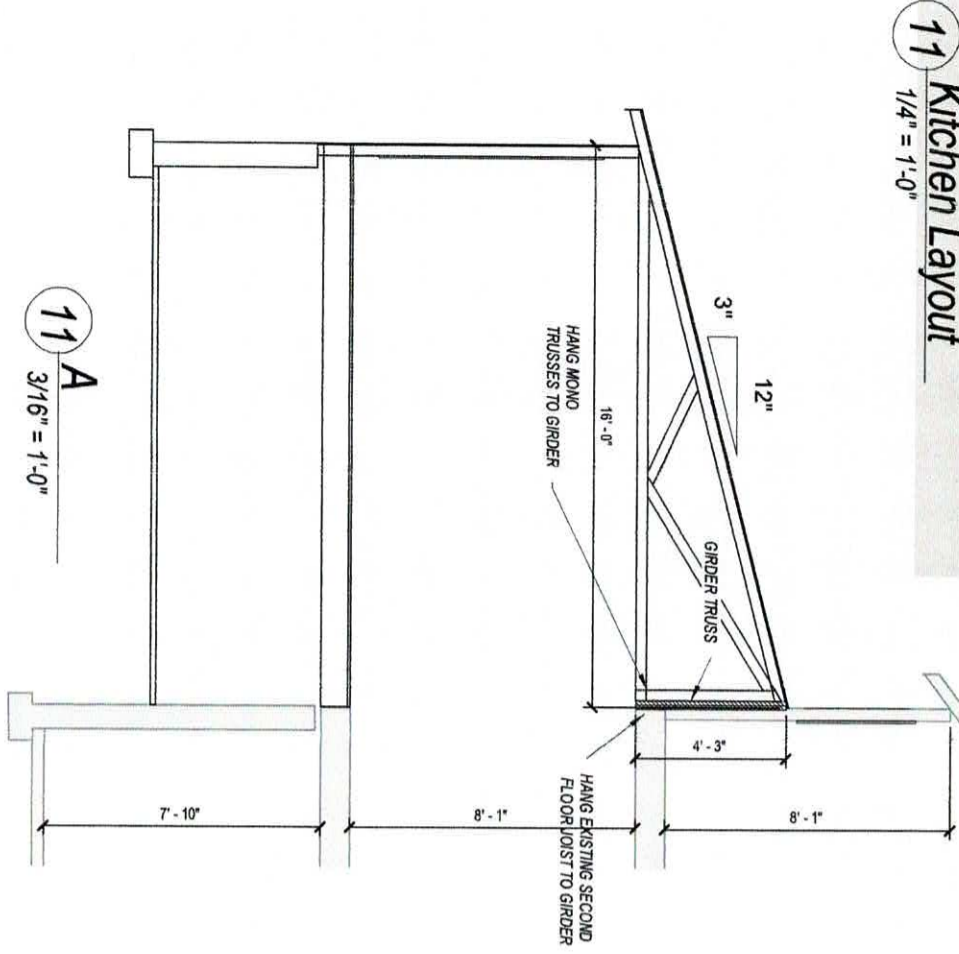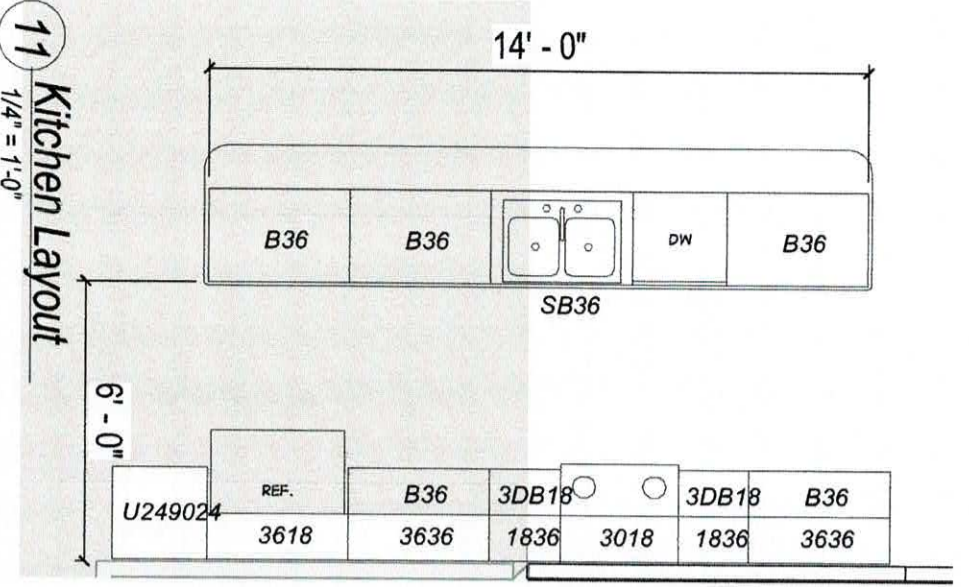

DRAWING STATUS: FINAL


DRAWN BY STEVE DONAHY Room sizing and total square feet may vary with elevation changes. Rough openings and hallways may vary. Elevations are Artist's Conventions.	NAME: SD DATE: 9/21/24	Addition HD24134 KIMBERLY & YVONNE 2566 SERENITY LN. UNIONTOWN OH 44685	PLAN NUMBER HD24134	(330) 267-1341 <b>HOME BY DESIGN</b>
	NAME: SD DATE: 10/20/24 SCALE: 1/8" = 1'-0"			
SHEET NAME: Details SHEET NUMBER: 11 OF 11				

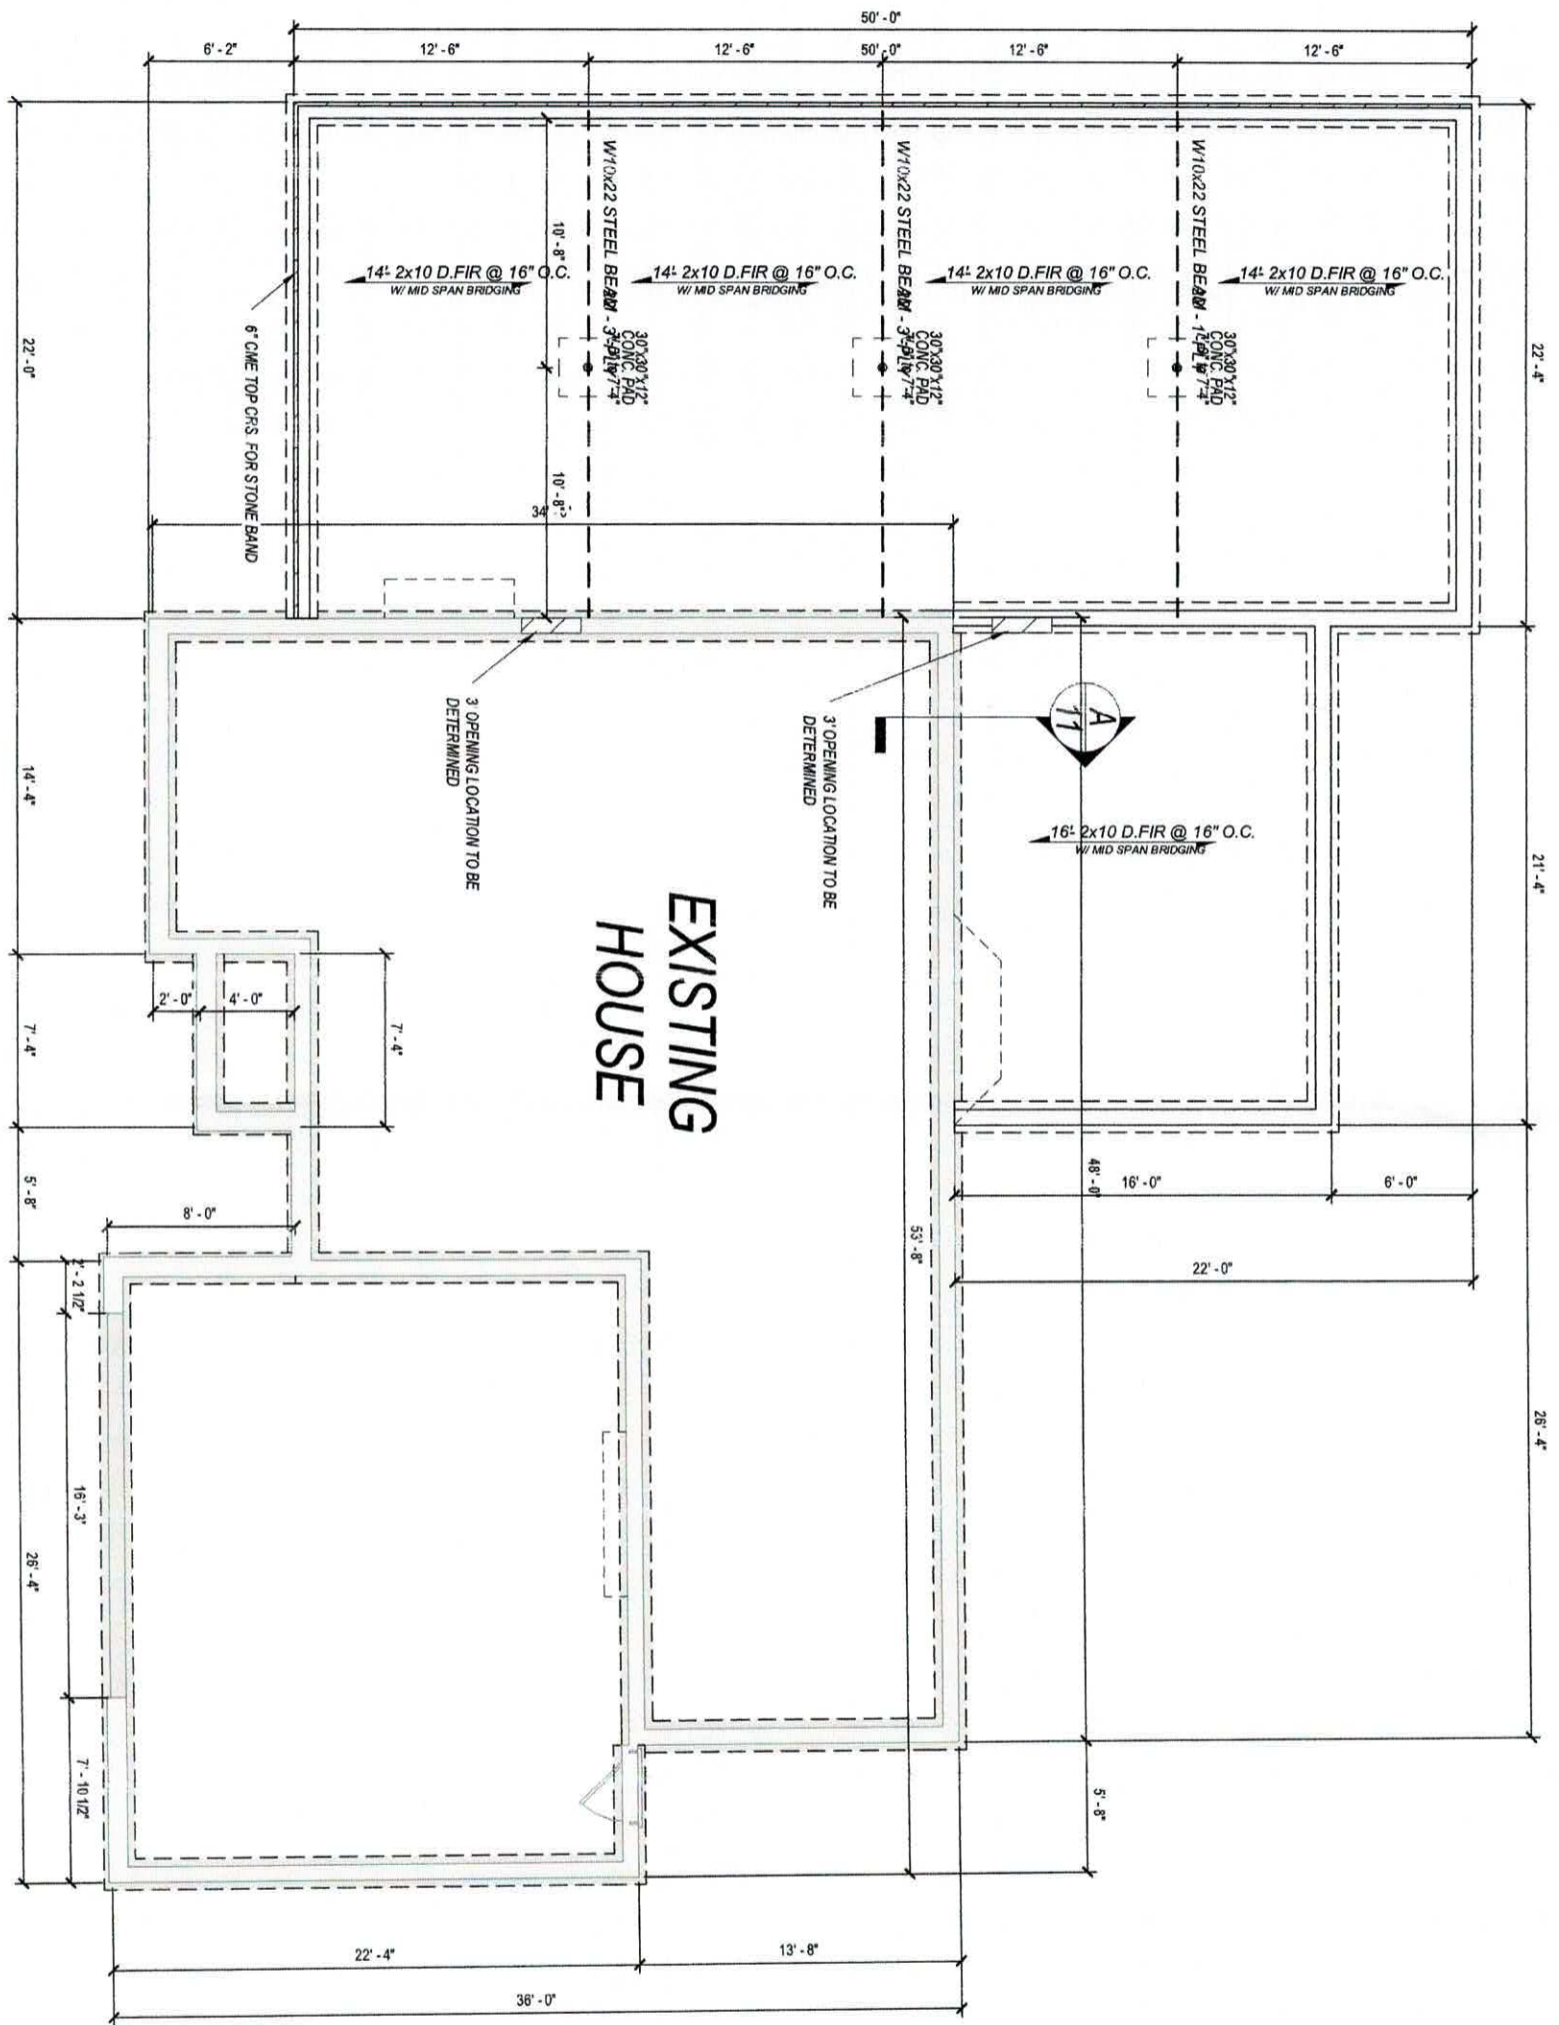

DRAWING STATUS: FINAL

DRAWN BY STEVE DONANT Room sizing and total square feet may vary with elevation changes. Rough openings and hallways may vary. Elevations are Artist's conceptions.	Addition HD24134	PLAN NUMBER HD24134	(330) 267-1341 <b>HOME BY DESIGN</b>
	KIMBERLY & YVONNE 2566 SERENITY LN. UNIONTOWN OH 44685		
REVISIONS NAME DATE SD 9/21/24 SD 10/20/24 SCALE 1/8"=1'-0"	SHEET NAME Foundation Plan SHEET NUMBER 3 OF 11		



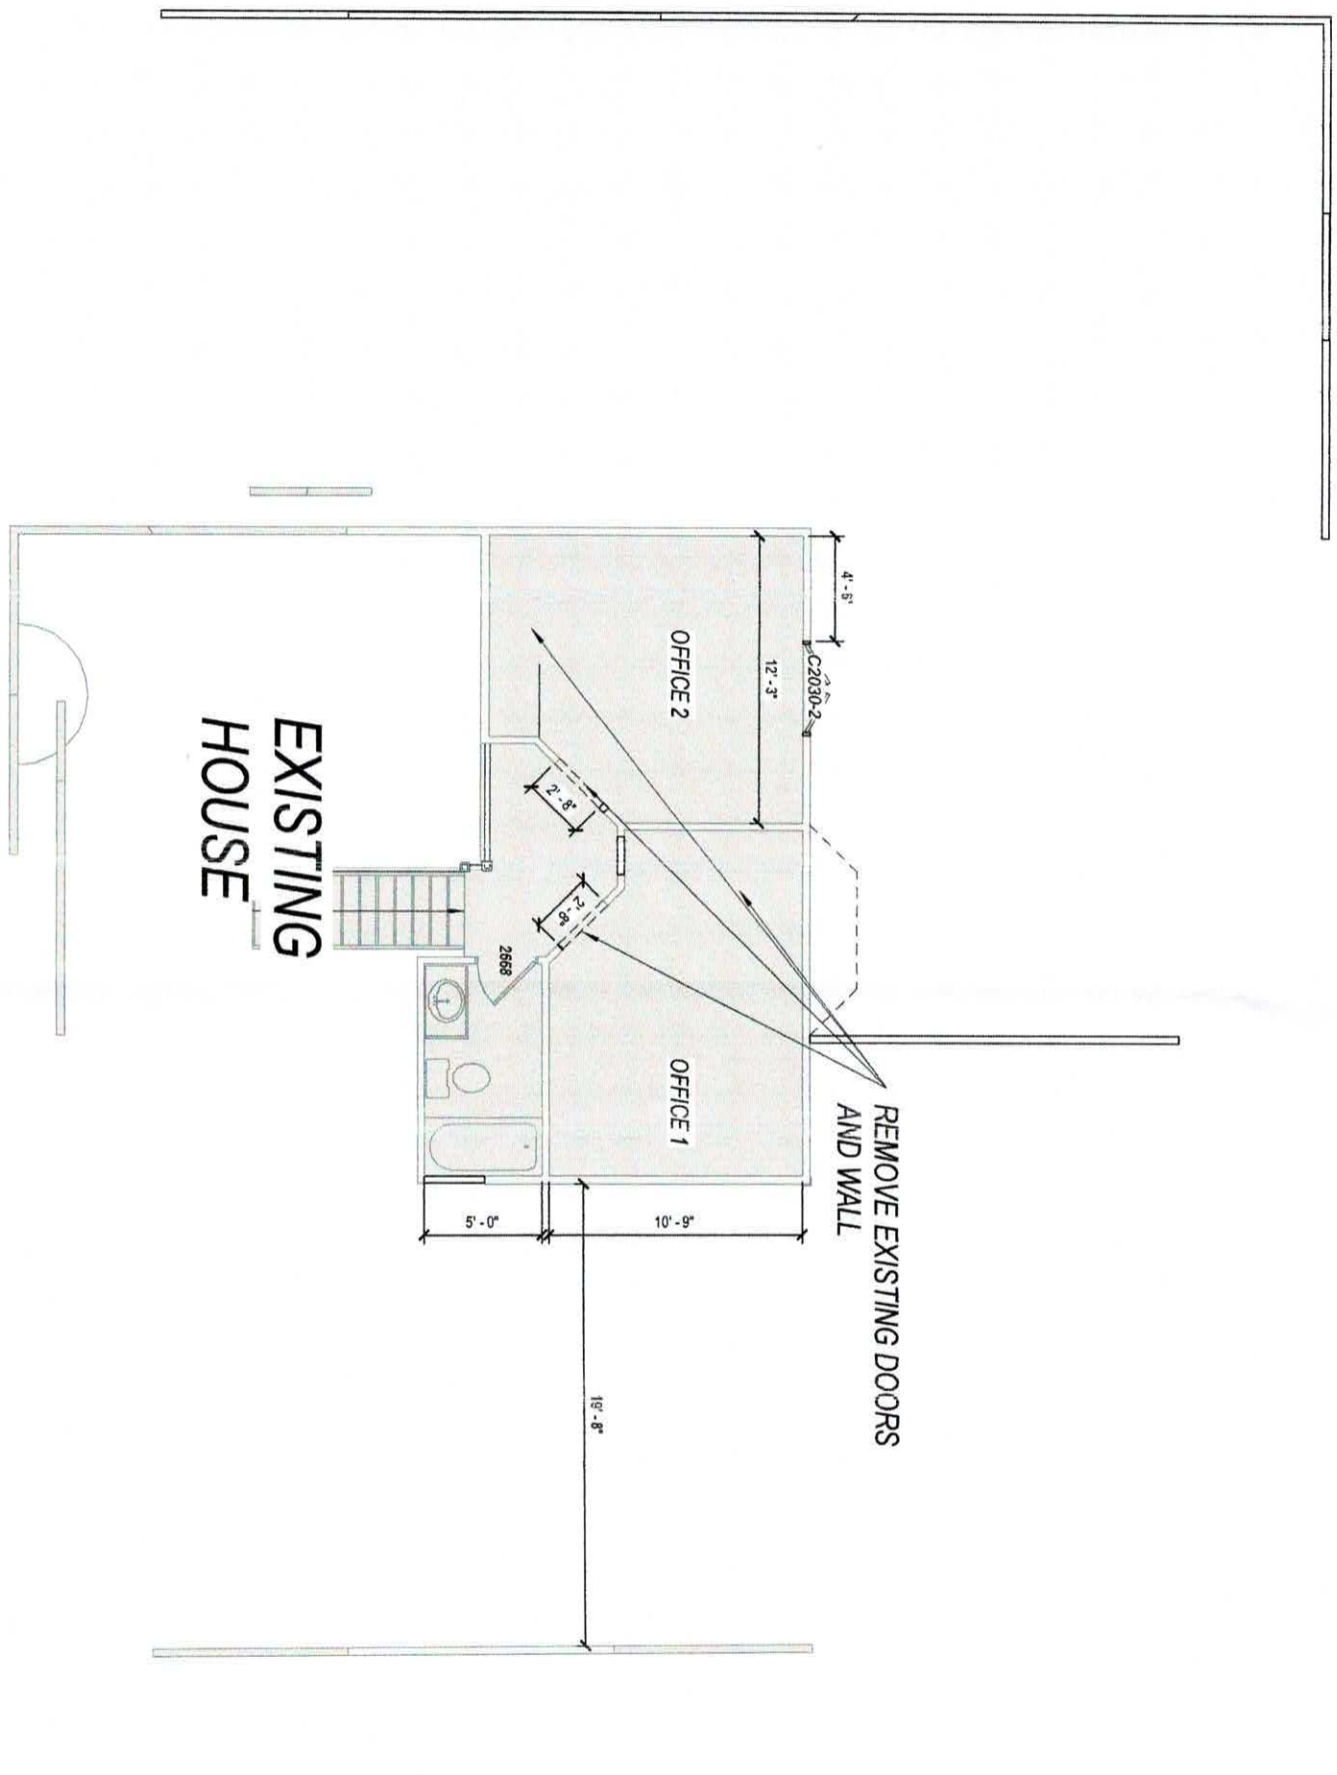

**EXISTING HOUSE**

**REMOVE EXISTING DOORS AND WALL**

Addition  
 PLAN NUMBER **HD24134**  
 KIMBERLY & YVONNE  
 2566 SERENITY LN.  
 UNIONTOWN OH 44685

(330) 267-1341  
**HOME BY DESIGN**

**DRAWN BY**  
 STEVE DOWNT

Room sizes and total square feet may vary with elevation changes. Rough openings and hallways may vary. Elevations are Artists conceptions.

NAME	REVISIONS	DATE
SD		9/21/24
SD		10/20/24


SCALE  
 1/8"=1'-0"

Square Feet	
1st	1454
Total	1454

Garage Not


SHEET NAME: **encl0**  
 SHEET NUMBER: **5 OF 11**

DRAWING STATUS: FINAL

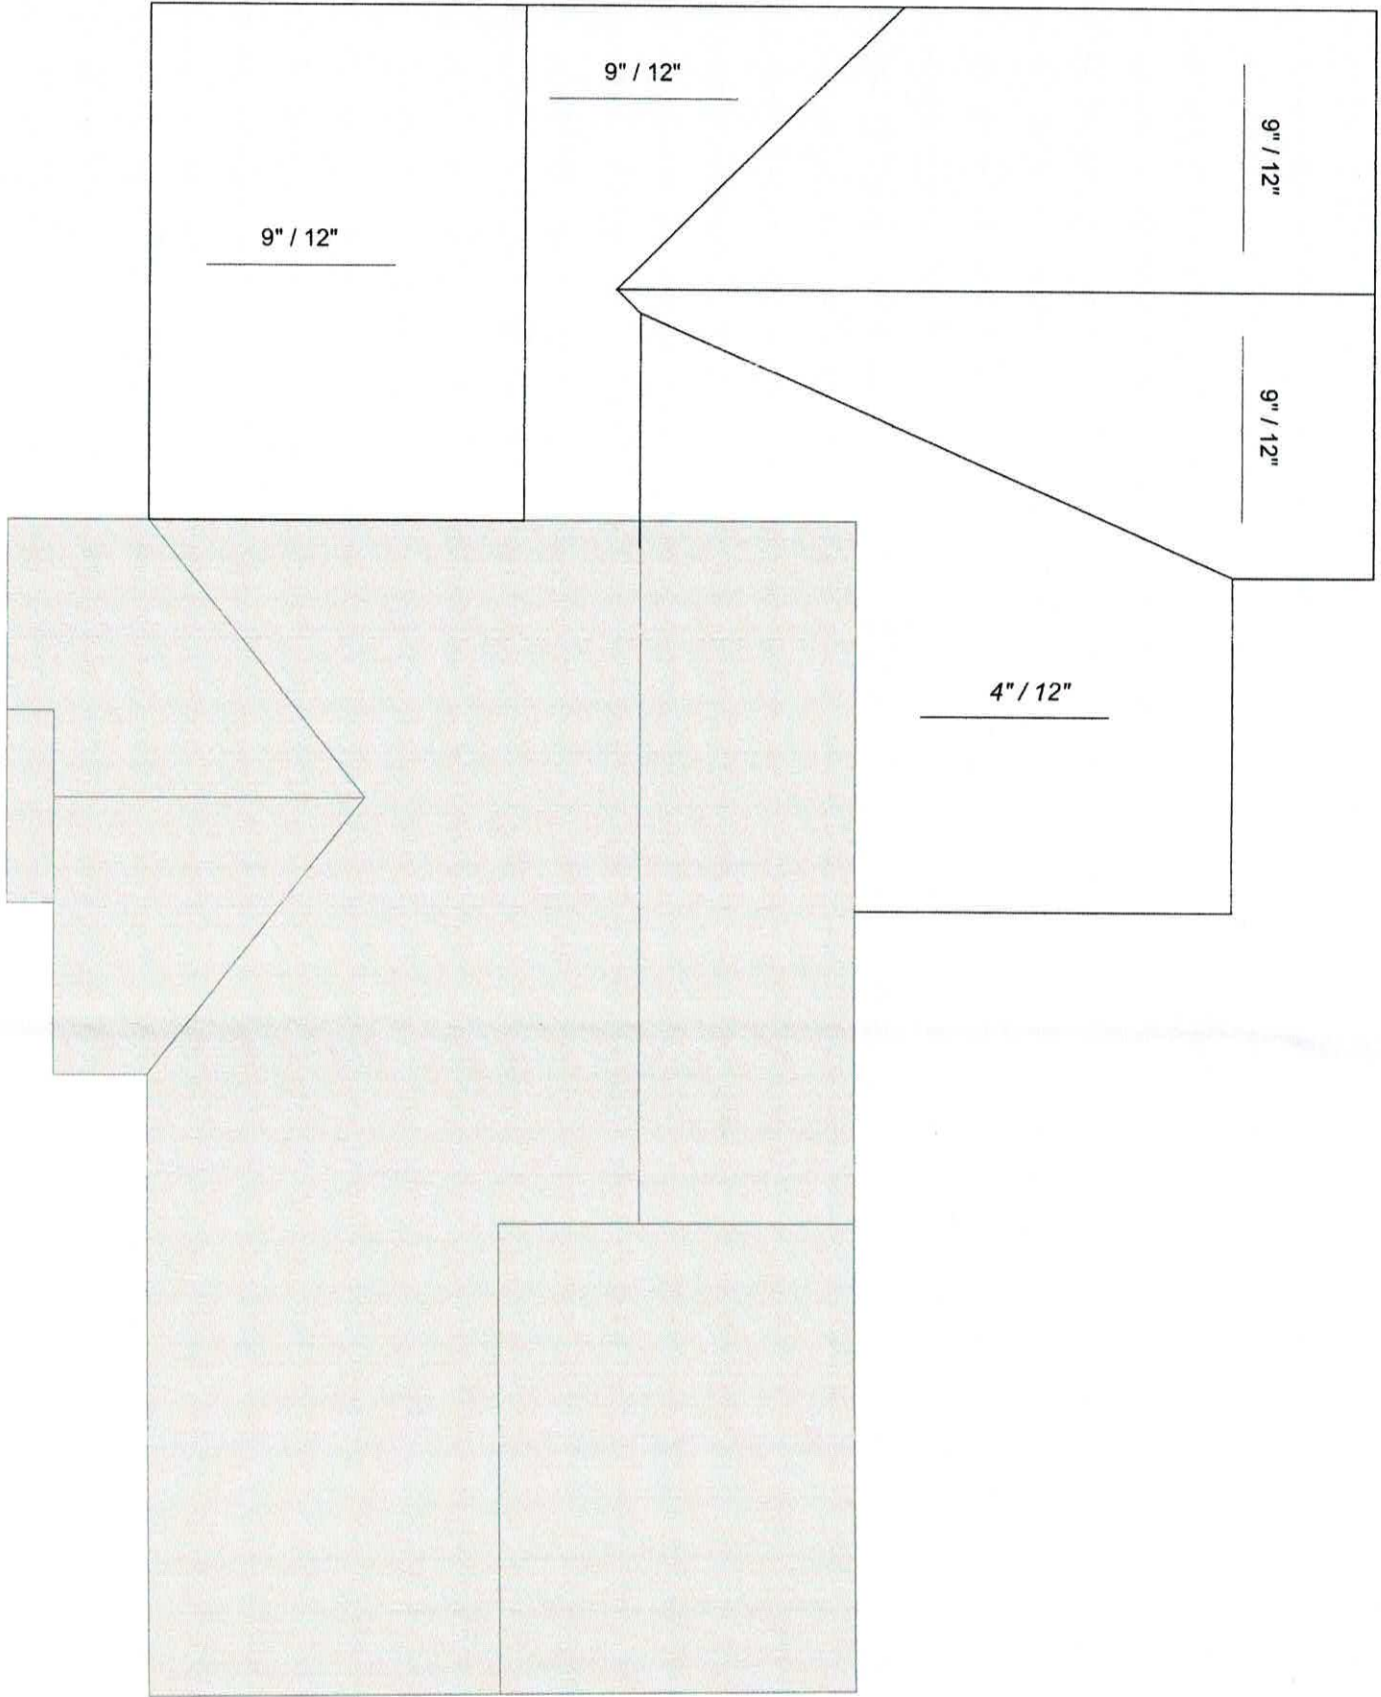

DRAWING STATUS: FINAL


<b>DRAWN BY</b> STEVE DOWANT <small>Room string and total square feet may vary with elevation changes. Rough openings and hallways may vary. Elevations are Artists conceptions.</small>	Addition PLAN NUMBER <b>HD24134</b>	<b>HOME BY DESIGN</b> (330) 267-1341
	KIMBERLY & YVONNE 2566 SERENITY LN. UNIONTOWN OH 44685	
NAME SD DATE 9/21/24	REVISIONS SD DATE 10/20/24	SCALE 1/8"=1'-0"
Square Feet 1st 1454 Total 1454	Garage Not	SHEET NAME Enclo Roof Plan SHEET NUMBER <b>6 OF 11</b>

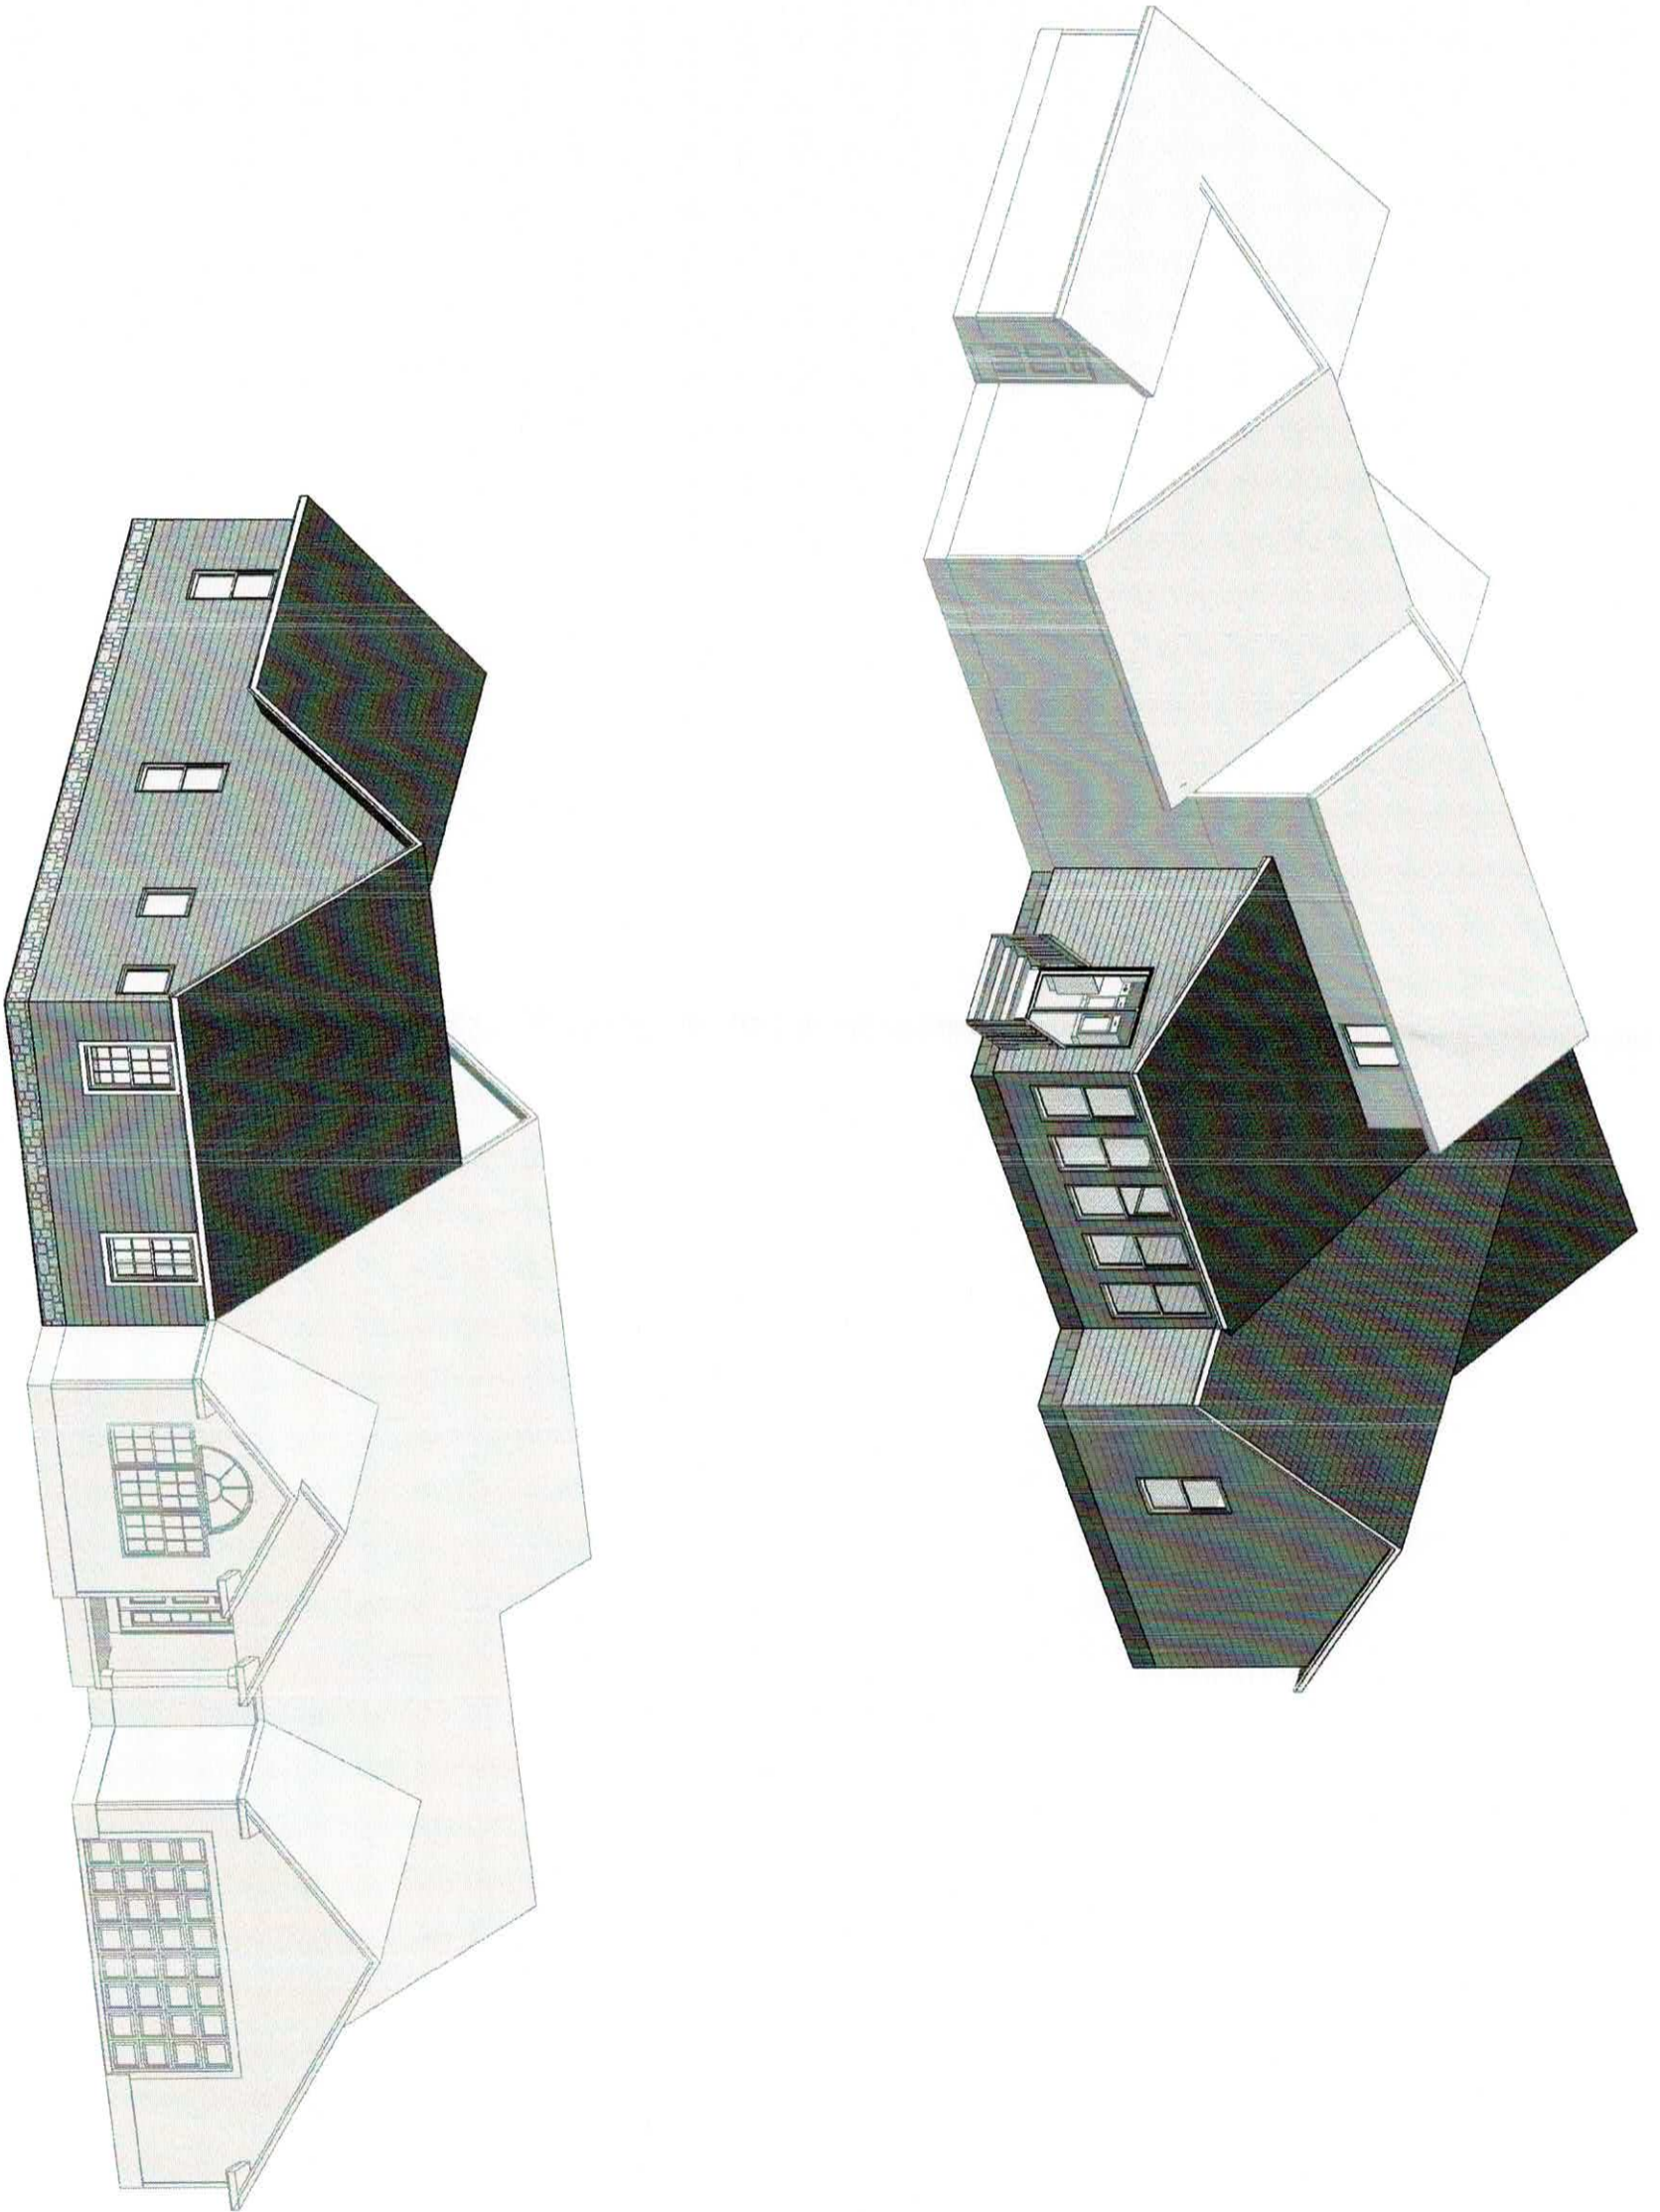

DRAWING STATUS: FINAL

<b>DRAWN BY</b> STEVE DOMANT	Addition HD24134	<b>HOME BY DESIGN</b> (330) 267-1341
	KIMBERLY & YVONNE 2566 SERENITY LN. UNIONTOWN OH 44685	
Room string and total square feet may vary with elevation changes. Rough openings and hallways may vary. Elevations are Artist's conceptions.	PLAN NUMBER HD24134	SHEET NAME Details
<b>REVISIONS</b> NAME DATE SD 9/21/24 SD 10/20/24	SCALE 1/8"=1'-0"	
<b>Square Feet</b> 1st 1454 Total 1454	Garage Not	SHEET NAME Details



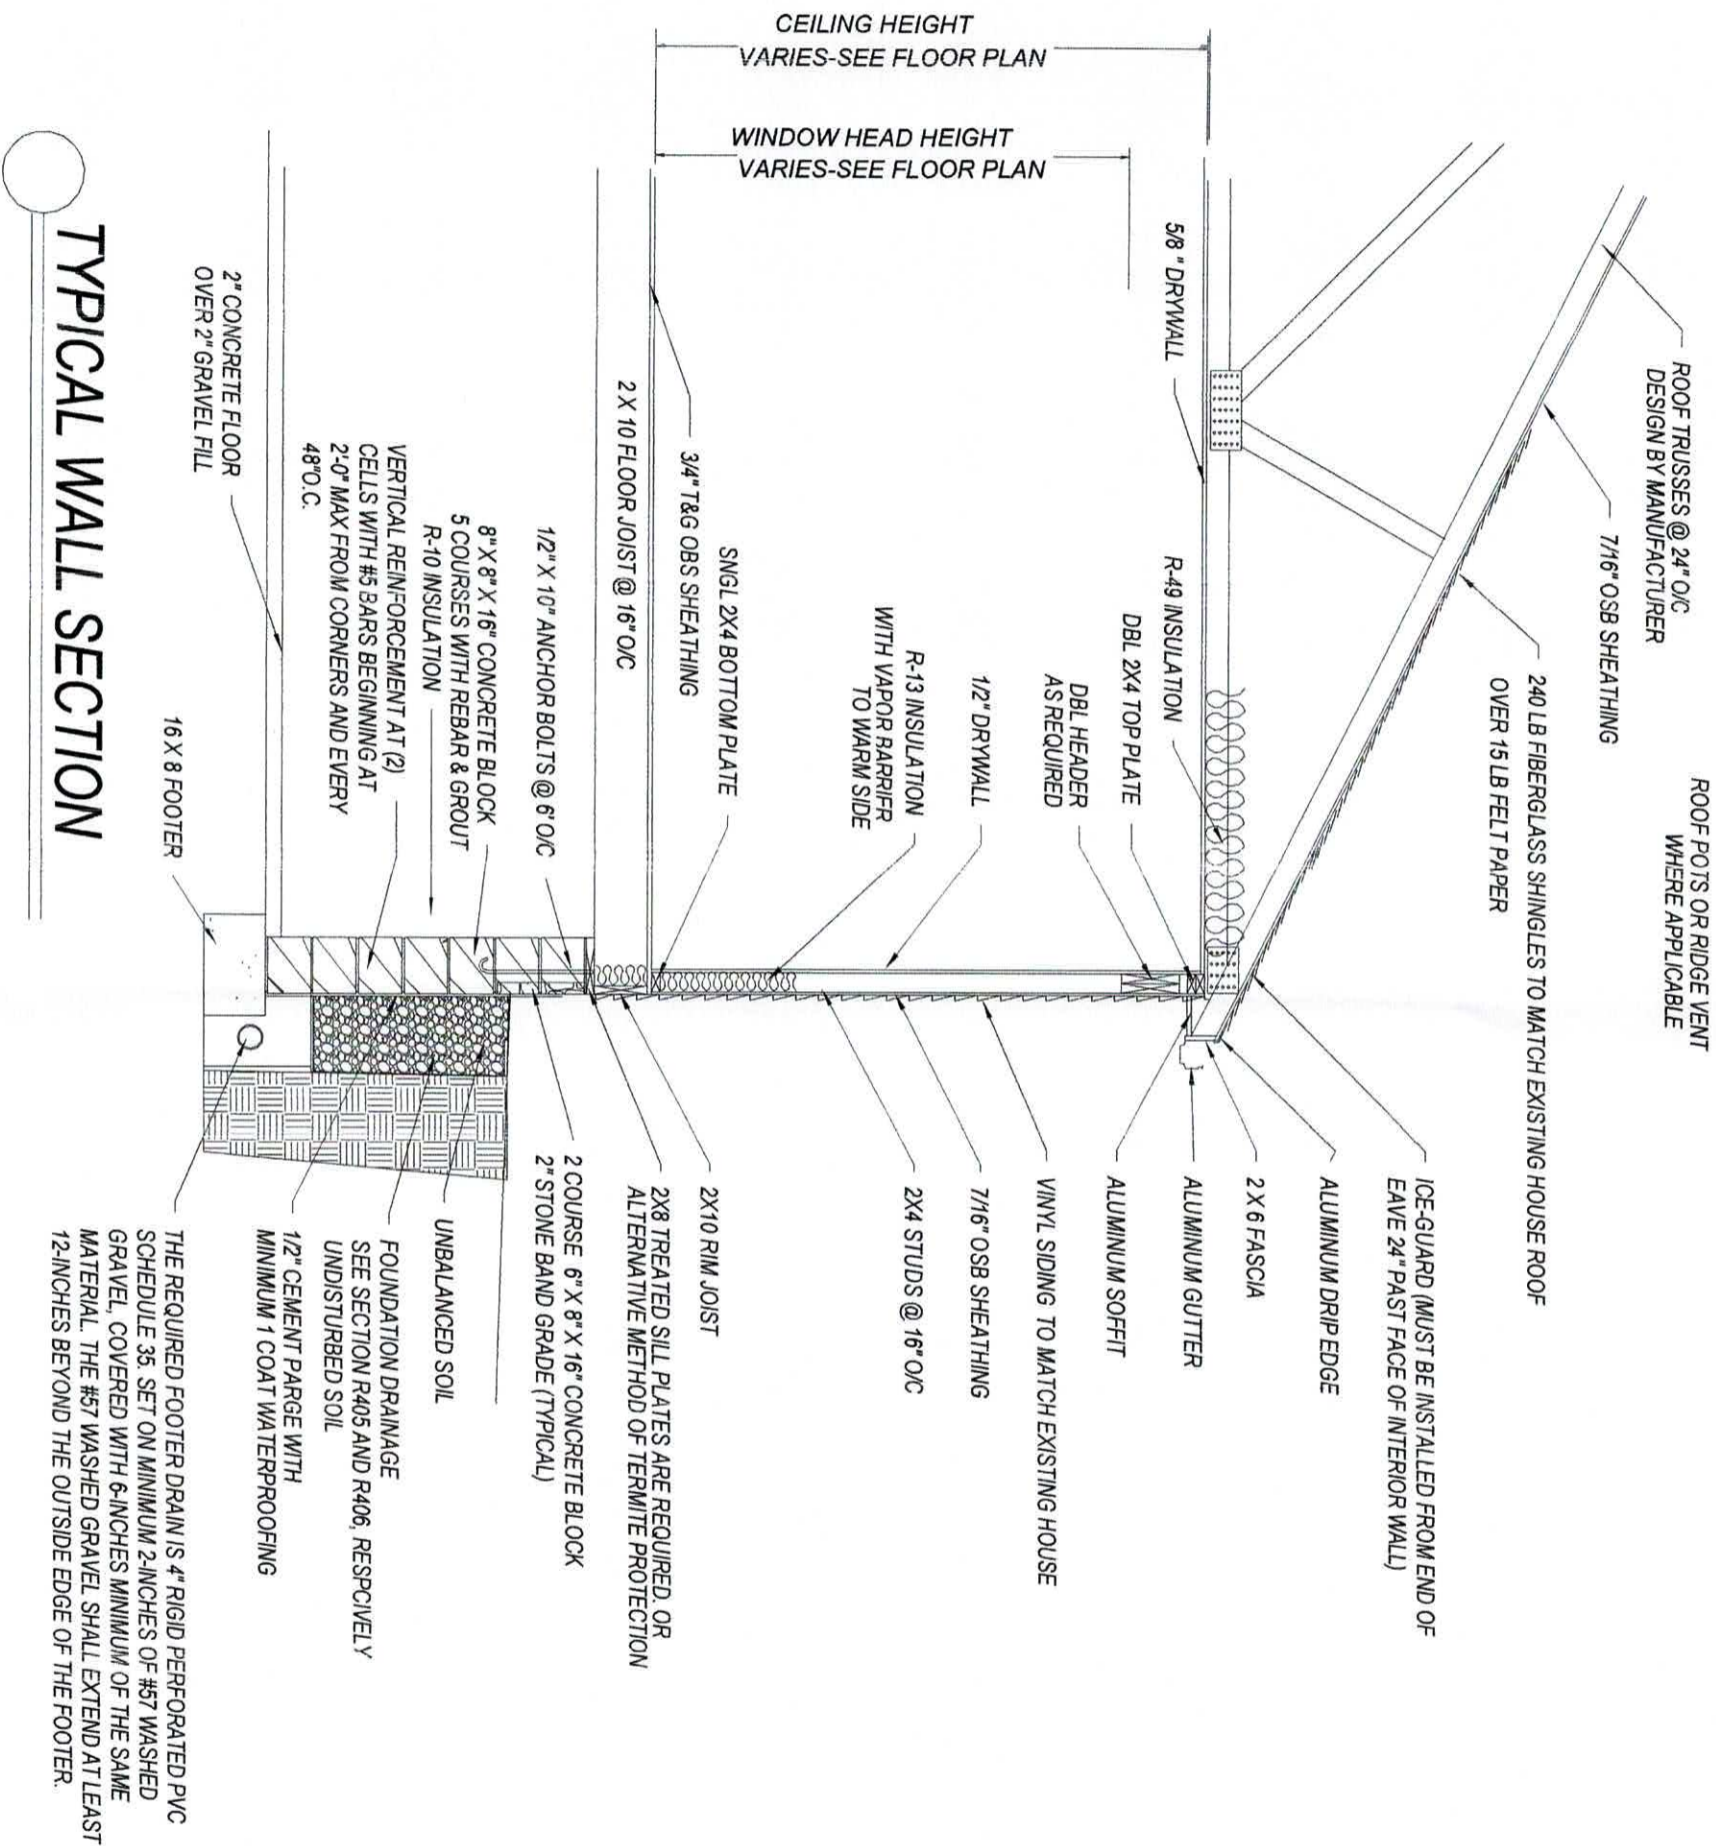


**TYPICAL WALL SECTION**

DRAWING STATUS: FINAL

DRAWN BY STEVE DOMANT Room sizing and total square feet may vary with elevation changes. Rough openings and hallways may vary. Elevations are Artist's conceptions.	Addition HD24134	(330) 267-1341 <b>HOME BY DESIGN</b>
	KIMBERLY & YVONNE 2566 SERENITY LN. UNIONTOWN OH 44685	
NAME SD DATE 9/21/24	REVISIONS SD DATE 10/20/24	SCALE 1/8"=1'-0"
Square Feet 1st 1454 Total 1454	Garage Not	SHEET NAME Details SHEET NUMBER 8 OF 11


1 REAR ELEVATION  
1/8" = 1'-0"

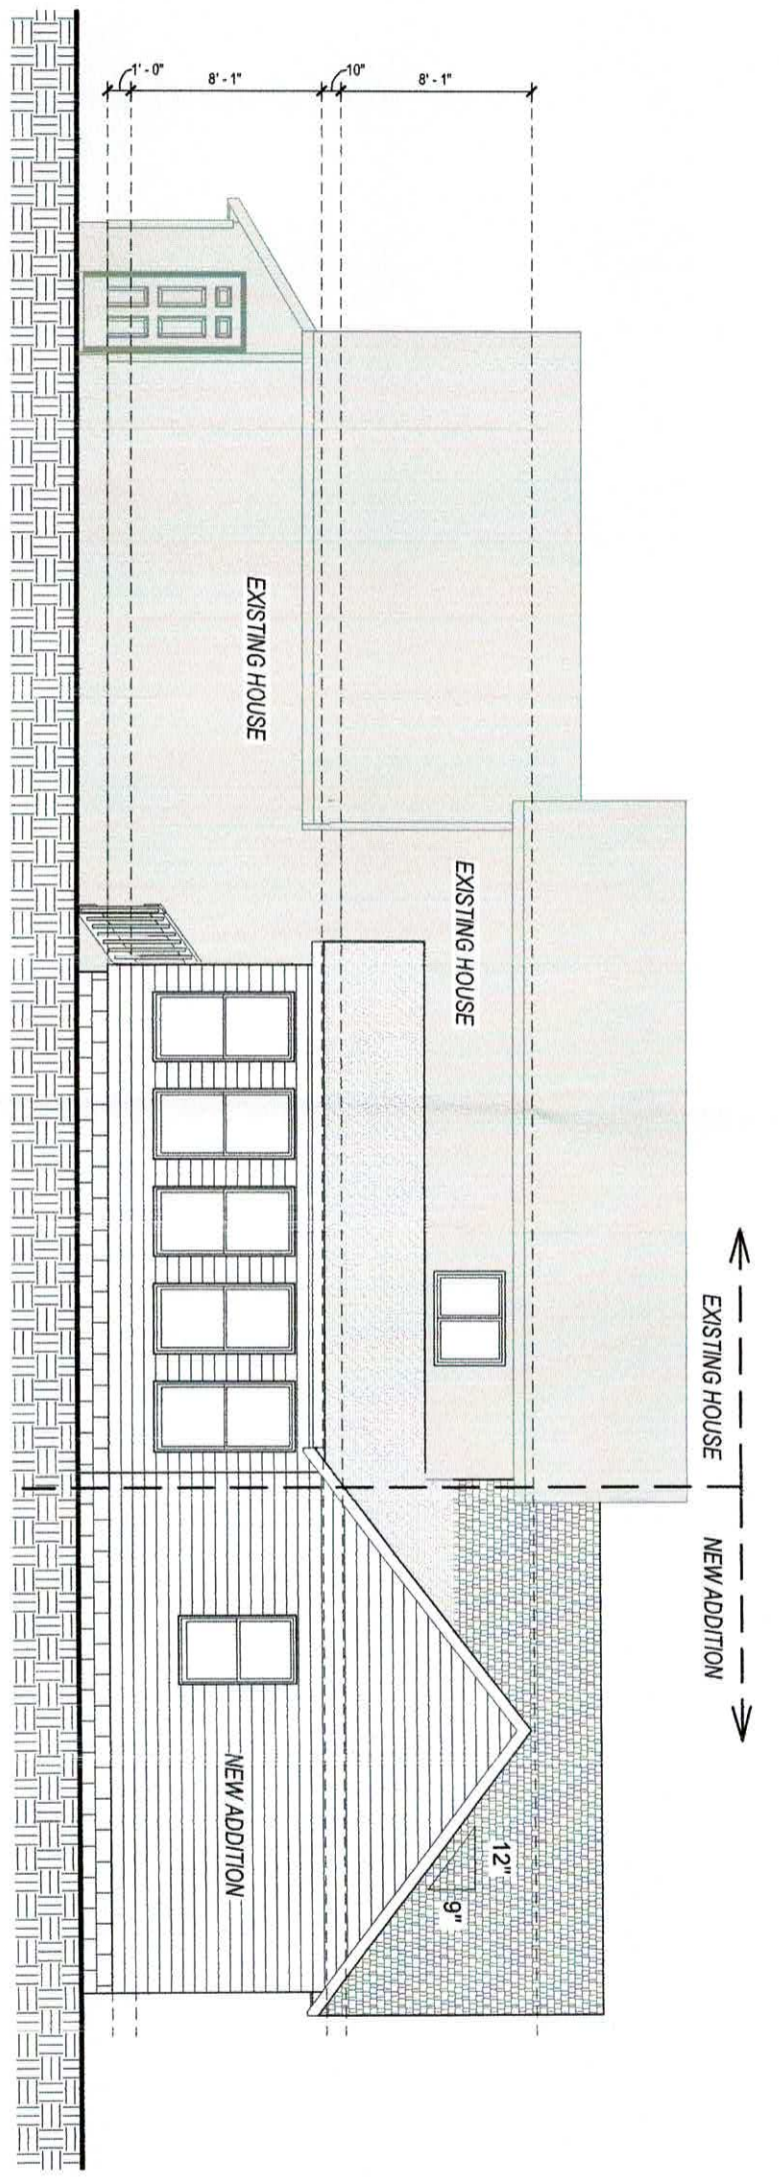

NEW ADDITION


EXISTING HOUSE

1 FRONT ELEVATION  
1/8" = 1'-0"

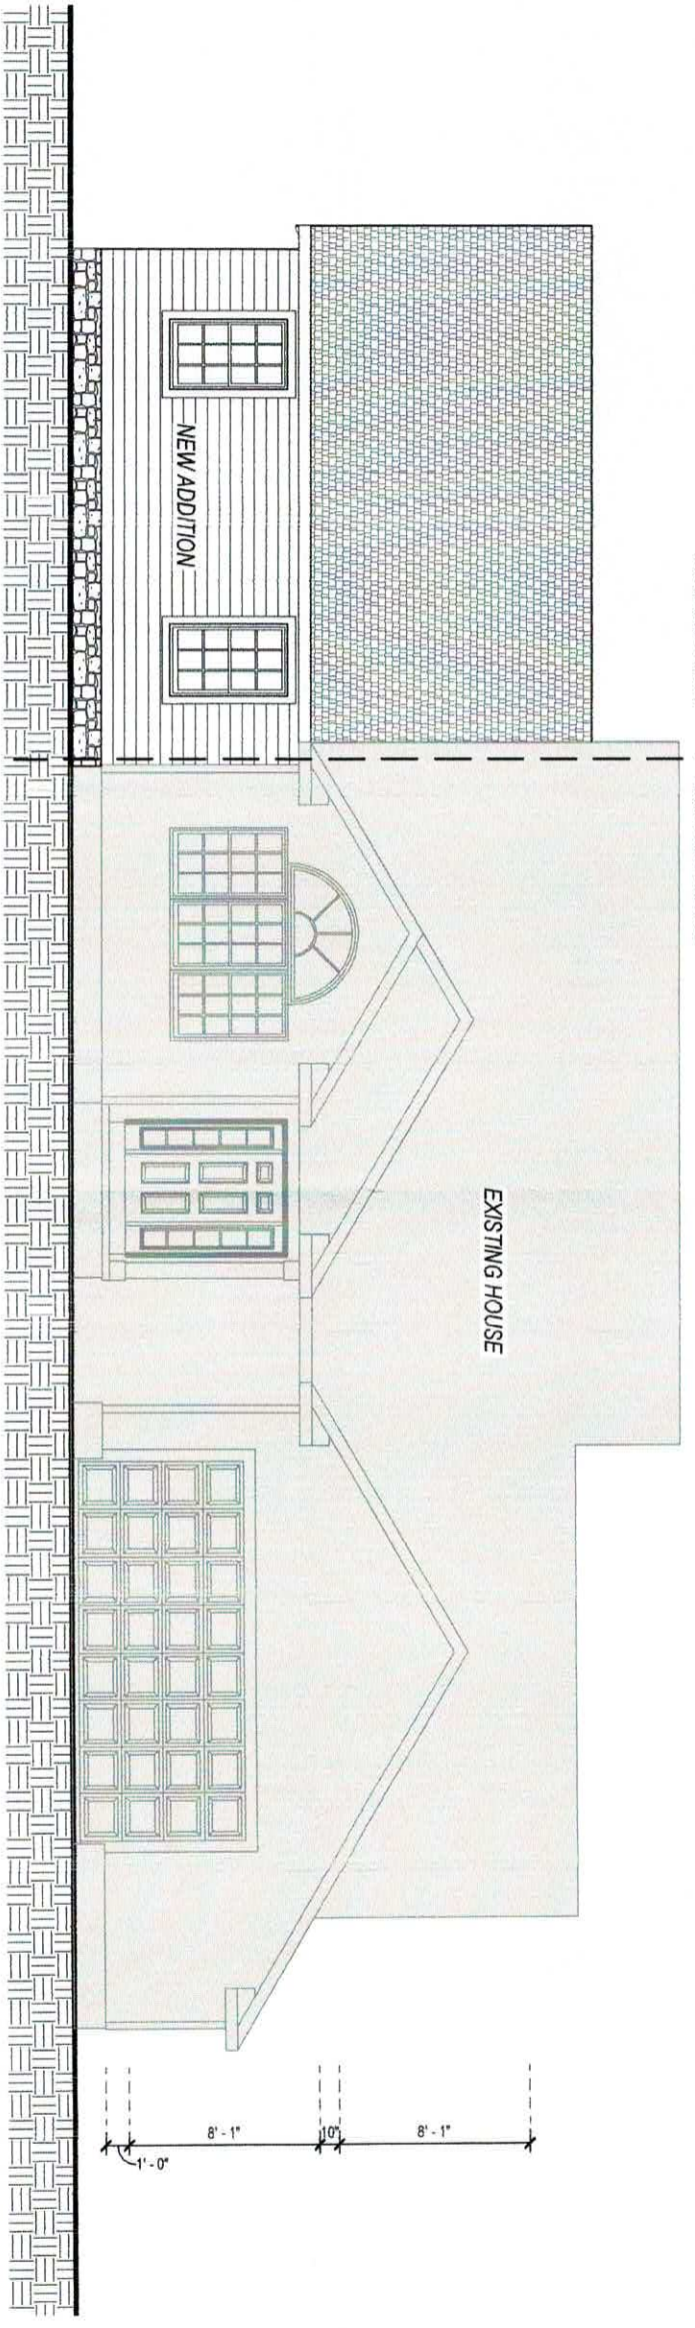


DRAWING STATUS: FINAL

<p><b>DRAWN BY</b> STEVE DONANT</p> <p>Room sizing and total square feet may vary with elevation changes. Rough openings and hallways may vary. Elevations are Artist's CONCEPTIONS.</p> <p>REVISIONS</p> <table border="1"> <thead> <tr> <th>NAME</th> <th>DATE</th> </tr> </thead> <tbody> <tr> <td>SD</td> <td>9/21/24</td> </tr> <tr> <td>SD</td> <td>10/20/24</td> </tr> </tbody> </table> <p>SCALE 1/8" = 1'-0"</p> <p>Square Feet</p> <table border="1"> <tr> <td>1st</td> <td>1454</td> </tr> <tr> <td>Total</td> <td>1454</td> </tr> </table>	NAME	DATE	SD	9/21/24	SD	10/20/24	1st	1454	Total	1454	<p>Addition</p> <p>PLAN NUMBER <b>HD24134</b></p> <p>KIMBERLY &amp; YVONNE 2566 SERENITY LN. UNIONTOWN OH 44685</p>	<p>(330) 267-1341</p> <p><b>HOME BY DESIGN</b></p>
	NAME	DATE										
SD	9/21/24											
SD	10/20/24											
1st	1454											
Total	1454											
<p>SHEET NAME Front/Rear Elevations</p> <p>SHEET NUMBER <b>1 OF 11</b></p>												

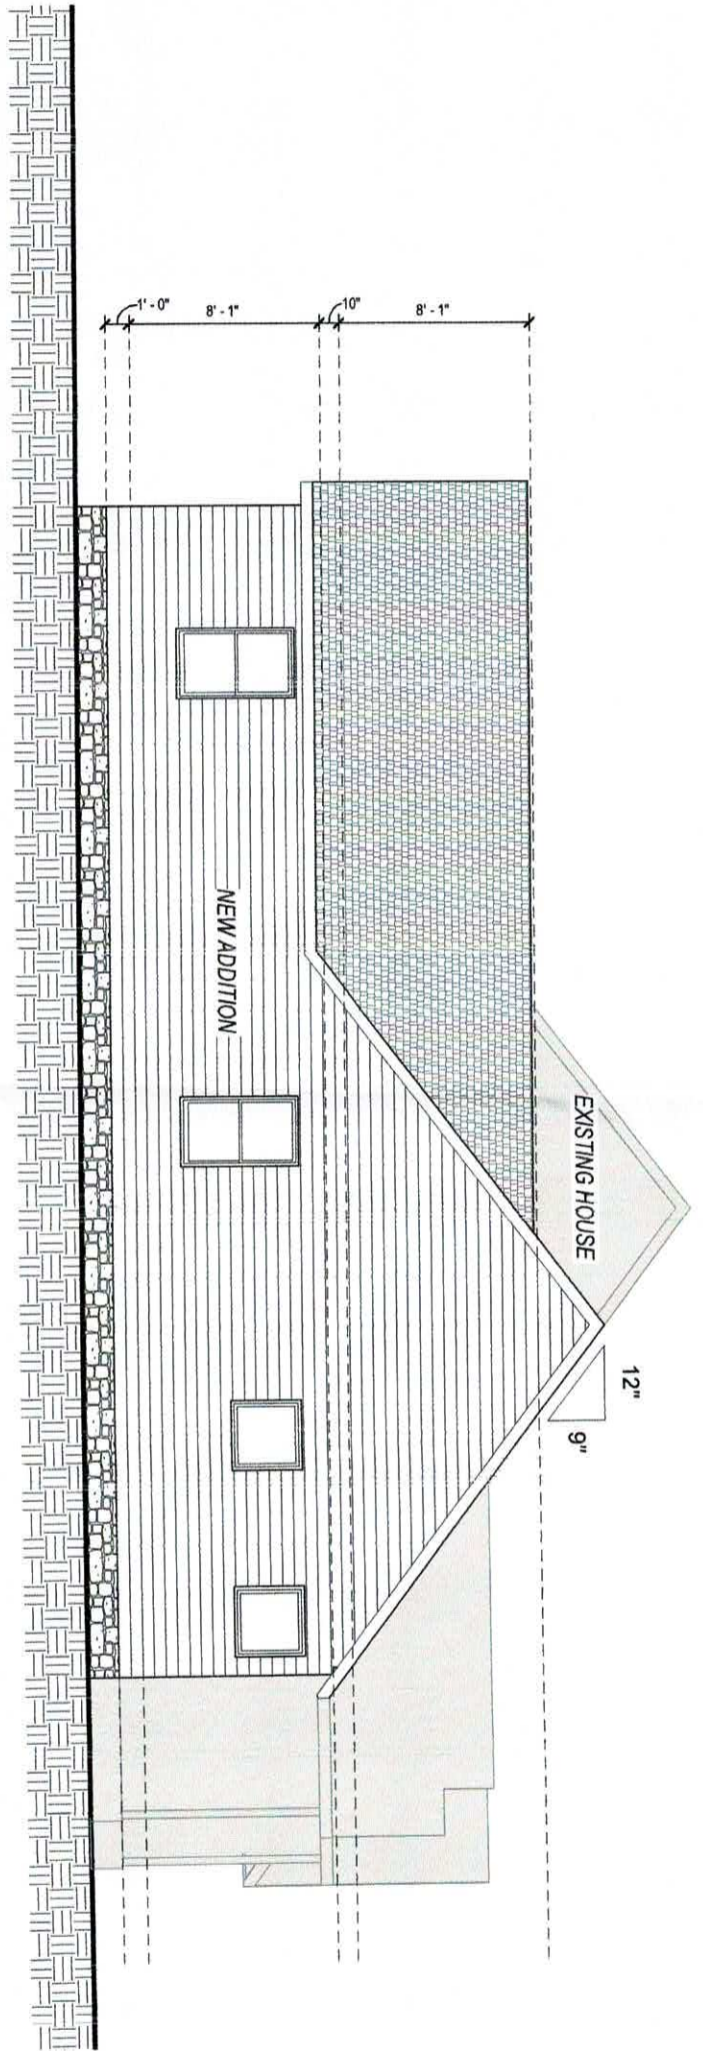

2 LEFT ELEVATION  
1/8" = 1'-0"

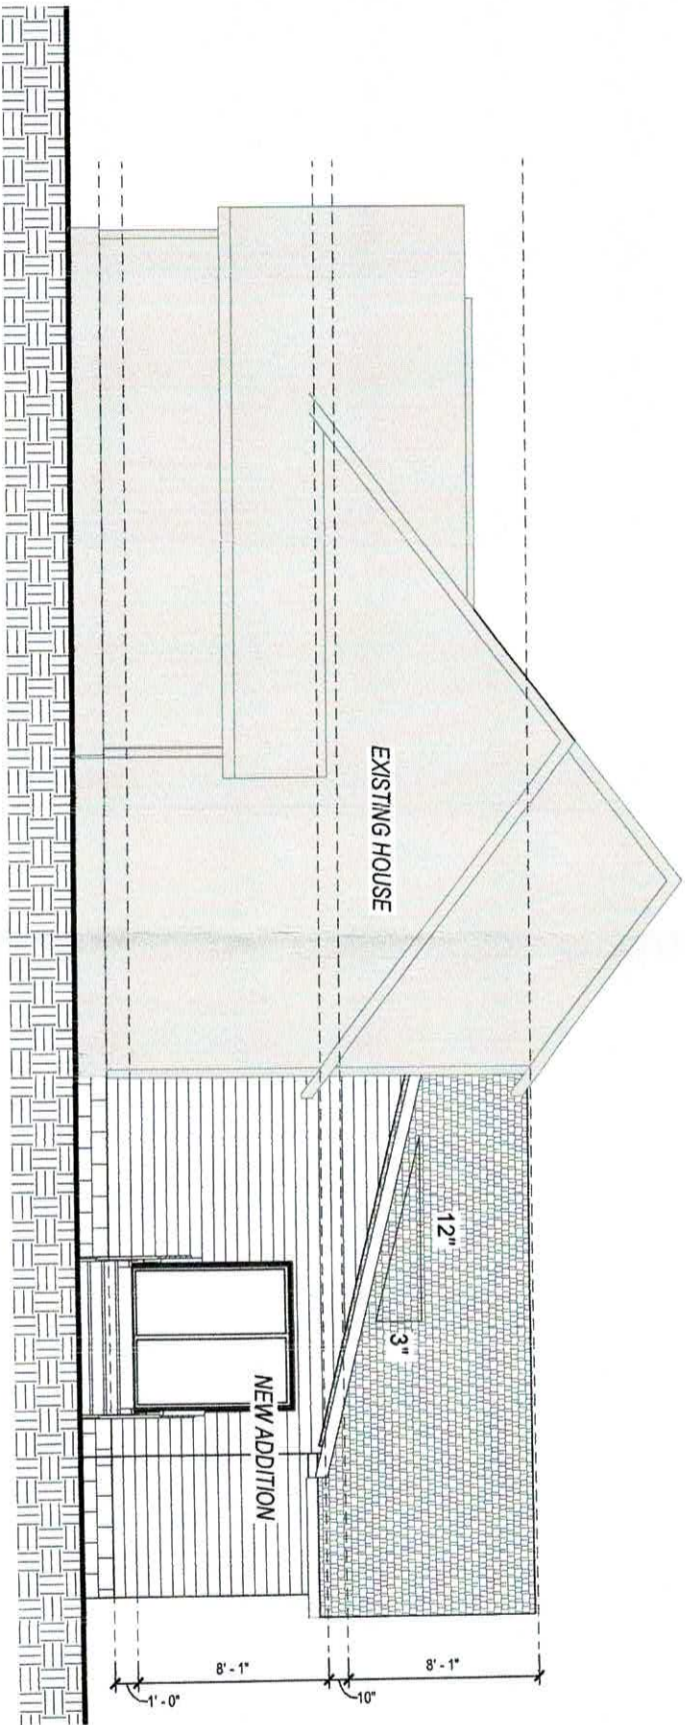

2 RIGHT ELEVATION  
1/8" = 1'-0"

DRAWING STATUS: FINAL

<p><b>DRAWN BY</b> STEVE DONANT</p> <p>Room sizing and total square feet may vary with elevation changes. Rough openings and halways may vary. Elevations are Artists' conceptions.</p> <p>NAME: _____ DATE: _____</p> <p>REVISIONS</p> <p>SD 9/21/24</p> <p>SD 10/20/24</p> <p>SCALE 1/8" = 1'-0"</p>	<p>PLAN NUMBER <b>HD24134</b></p>	<p>(330) 267-1341</p> <p><b>HOME BY DESIGN</b></p>
	<p>Addition</p> <p>KIMBERLY &amp; YVONNE 2566 SERENITY LN. UNIONTOWN OH 44685</p>	
<p><b>Square Feet</b></p> <p>1st 1454</p> <p>Total 1454</p>		