



5 EAST ELEVATION
A-4 SCALE 1/8" = 1'-0"

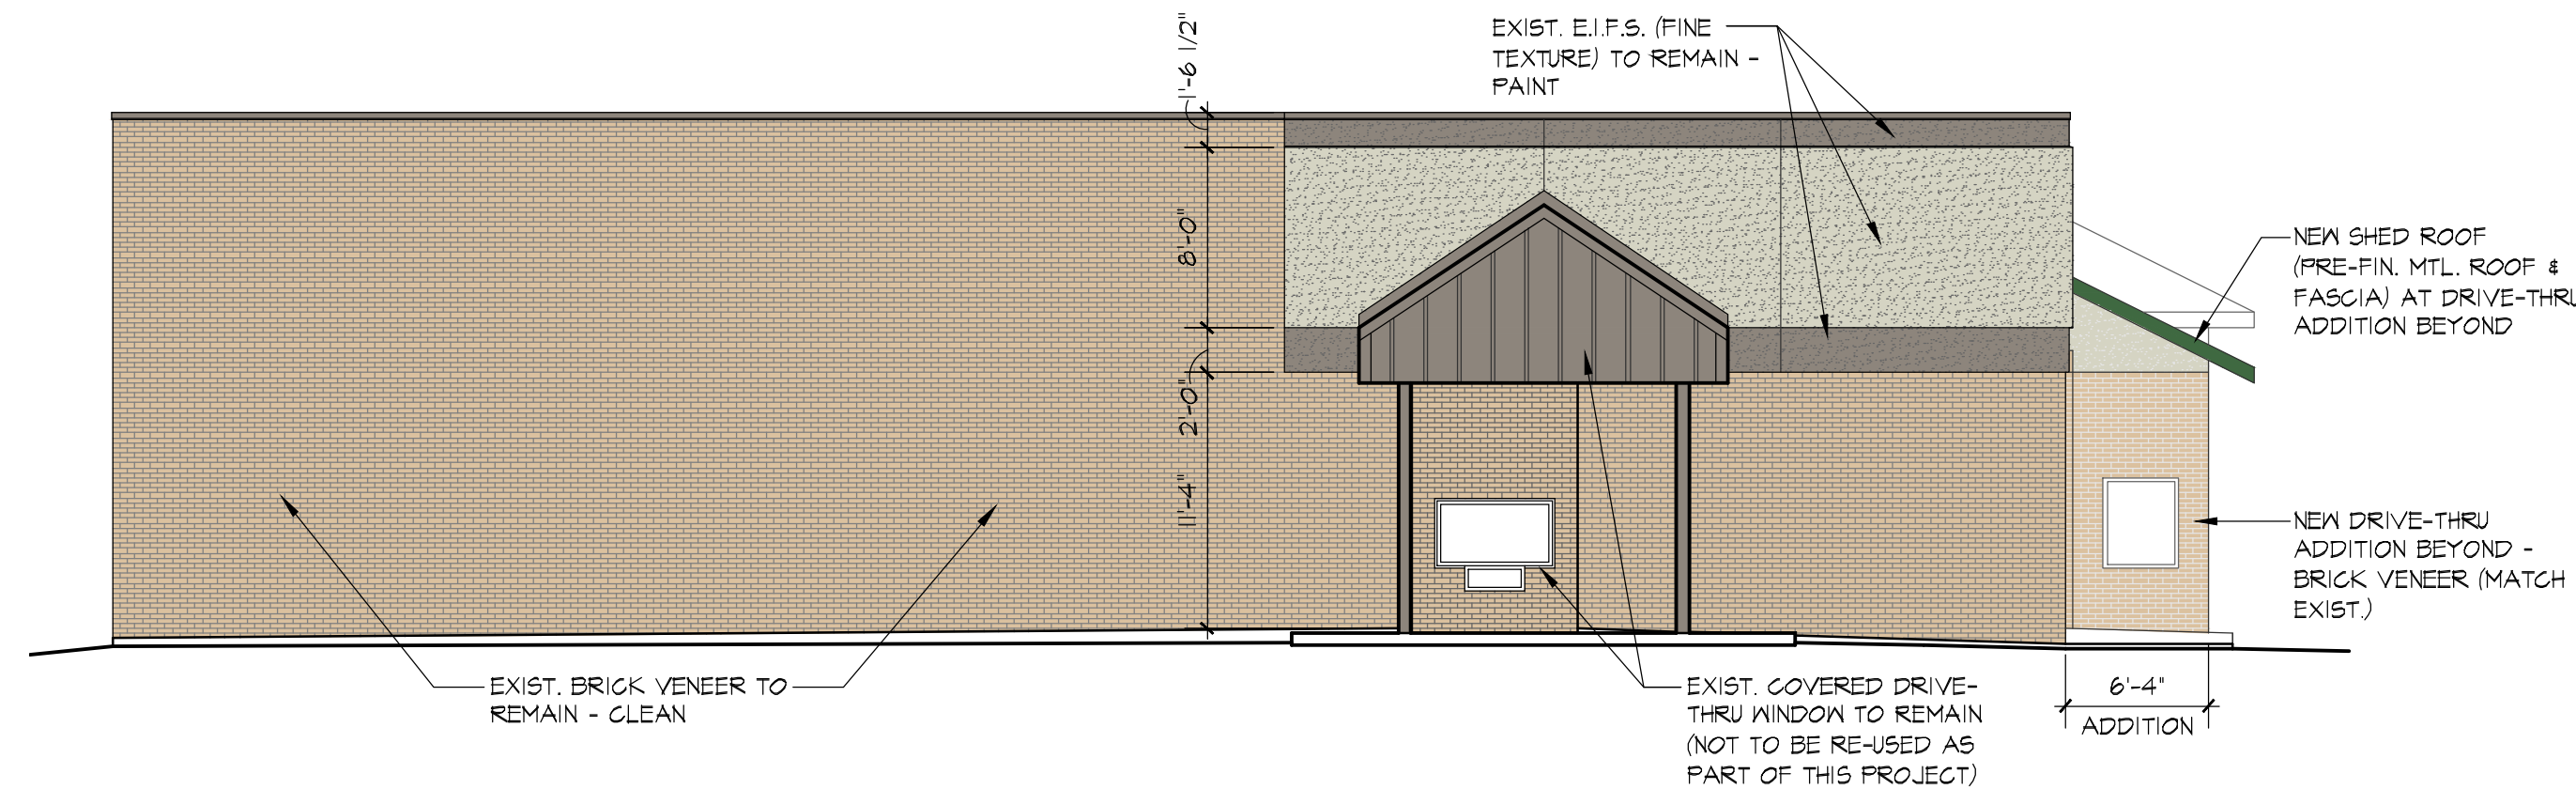

4 NORTH ELEVATION
A-4 SCALE 1/8" = 1'-0"



3 SOUTH ELEVATION
A-4 SCALE 1/8" = 1'-0"
ELEVATION FACING 619

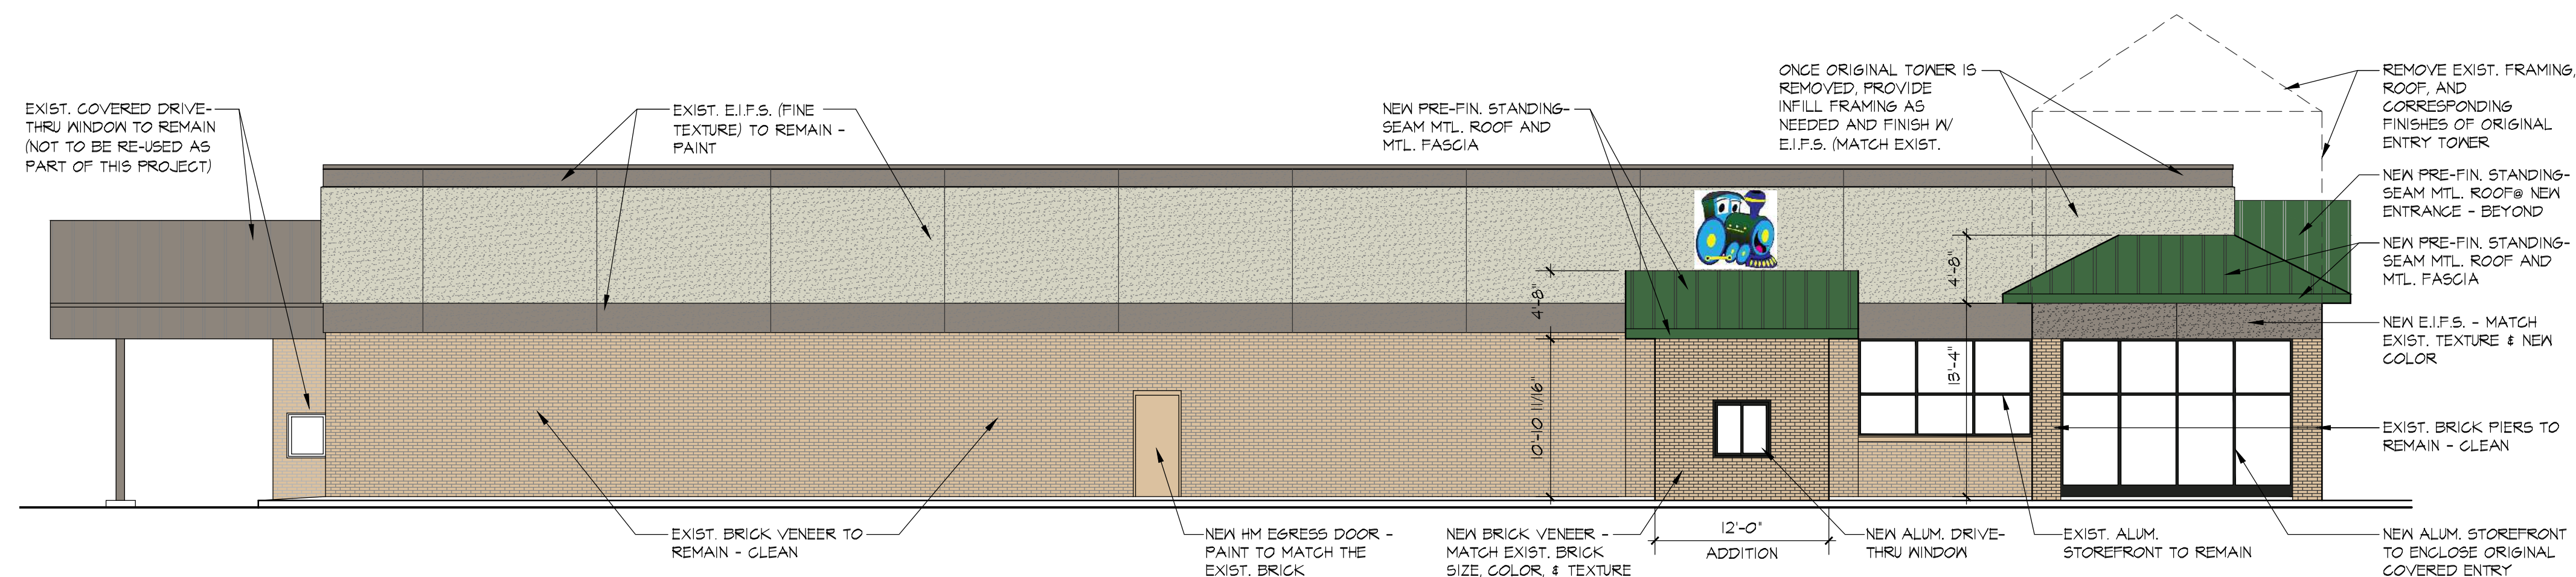

2 WEST ELEVATION
A-4 SCALE 1/8" = 1'-0"
ELEVATION FACING S. MAIN ST.

**NOT FOR
CONSTRUCTION**

**FRIENDLY EXPRESS
GAS STATION / CONVENIENCE STORE
RENOVATIONS OF EXISTING RITE AID
4503 S. MAIN ST. AKRON, OHIO 44319**

DATE: 05-05-26

DRAFTED:

REVISIONS:

COPYRIGHT 2026 By Four Points Architectural Services. These drawings and specifications shall remain property of Four Points Architectural Services. No part thereof shall be copied, disclosed to others, or used in connection with any work or project, other than the specified project for which they have been prepared and developed, without the express knowledge and written consent of Four Points Architectural Services, Inc.

ENLARGED EXT.
ELEVATIONS

A-4B

26-005



2 ENLARGED SOUTH ELEVATION
SCALE 1/4" = 1'-0"
FACING S. MAIN ST.



1 ENLARGED WEST ELEVATION
SCALE 1/4" = 1'-0"
FACING S. MAIN ST.