

 


 

GENERAL NOTES

1. REFER TO A-601 DOOR SCHEDULE AND DETAILS. REFER TO A-611 AND A-612 FOR WINDOW TYPES AND DETAILS.
2. REFER TO WALL SECTIONS ON A-311 AND A-312 FOR WALL CONSTRUCTION.
3. PROVIDE CONTROL JOINTS (C.J.) IN ALL CONCRETE AND MASONRY WALLS AS REQUIRED BY SPECIFICATIONS.

EXTERIOR FINISH LEGEND

	BR-1	BRICK MATCH EXISTING FIELD BRICK
	BR-2	BRICK MATCH EXISTING ACCENT BRICK
	CMU-1	CMU VENEER MATCH EXISTING
		GLAZING SHOWN SHADED IS SPANDREL GLAZING. REFER TO SPECIFICATIONS
		METAL COPING, PREFINISHED TO MATCH EXISTING.



The Chapel in Green
Community Room Expansion

1800 Raber Road, Uniontown, Ohio 44685

04-30-2026

ISSUED FOR CITY REVIEW

Sheet Issue Date:


Revisions:
No. Date Description

© Copyright
PRIME AE Group, Inc.

EXTERIOR
ELEVATIONS


A-201

250964

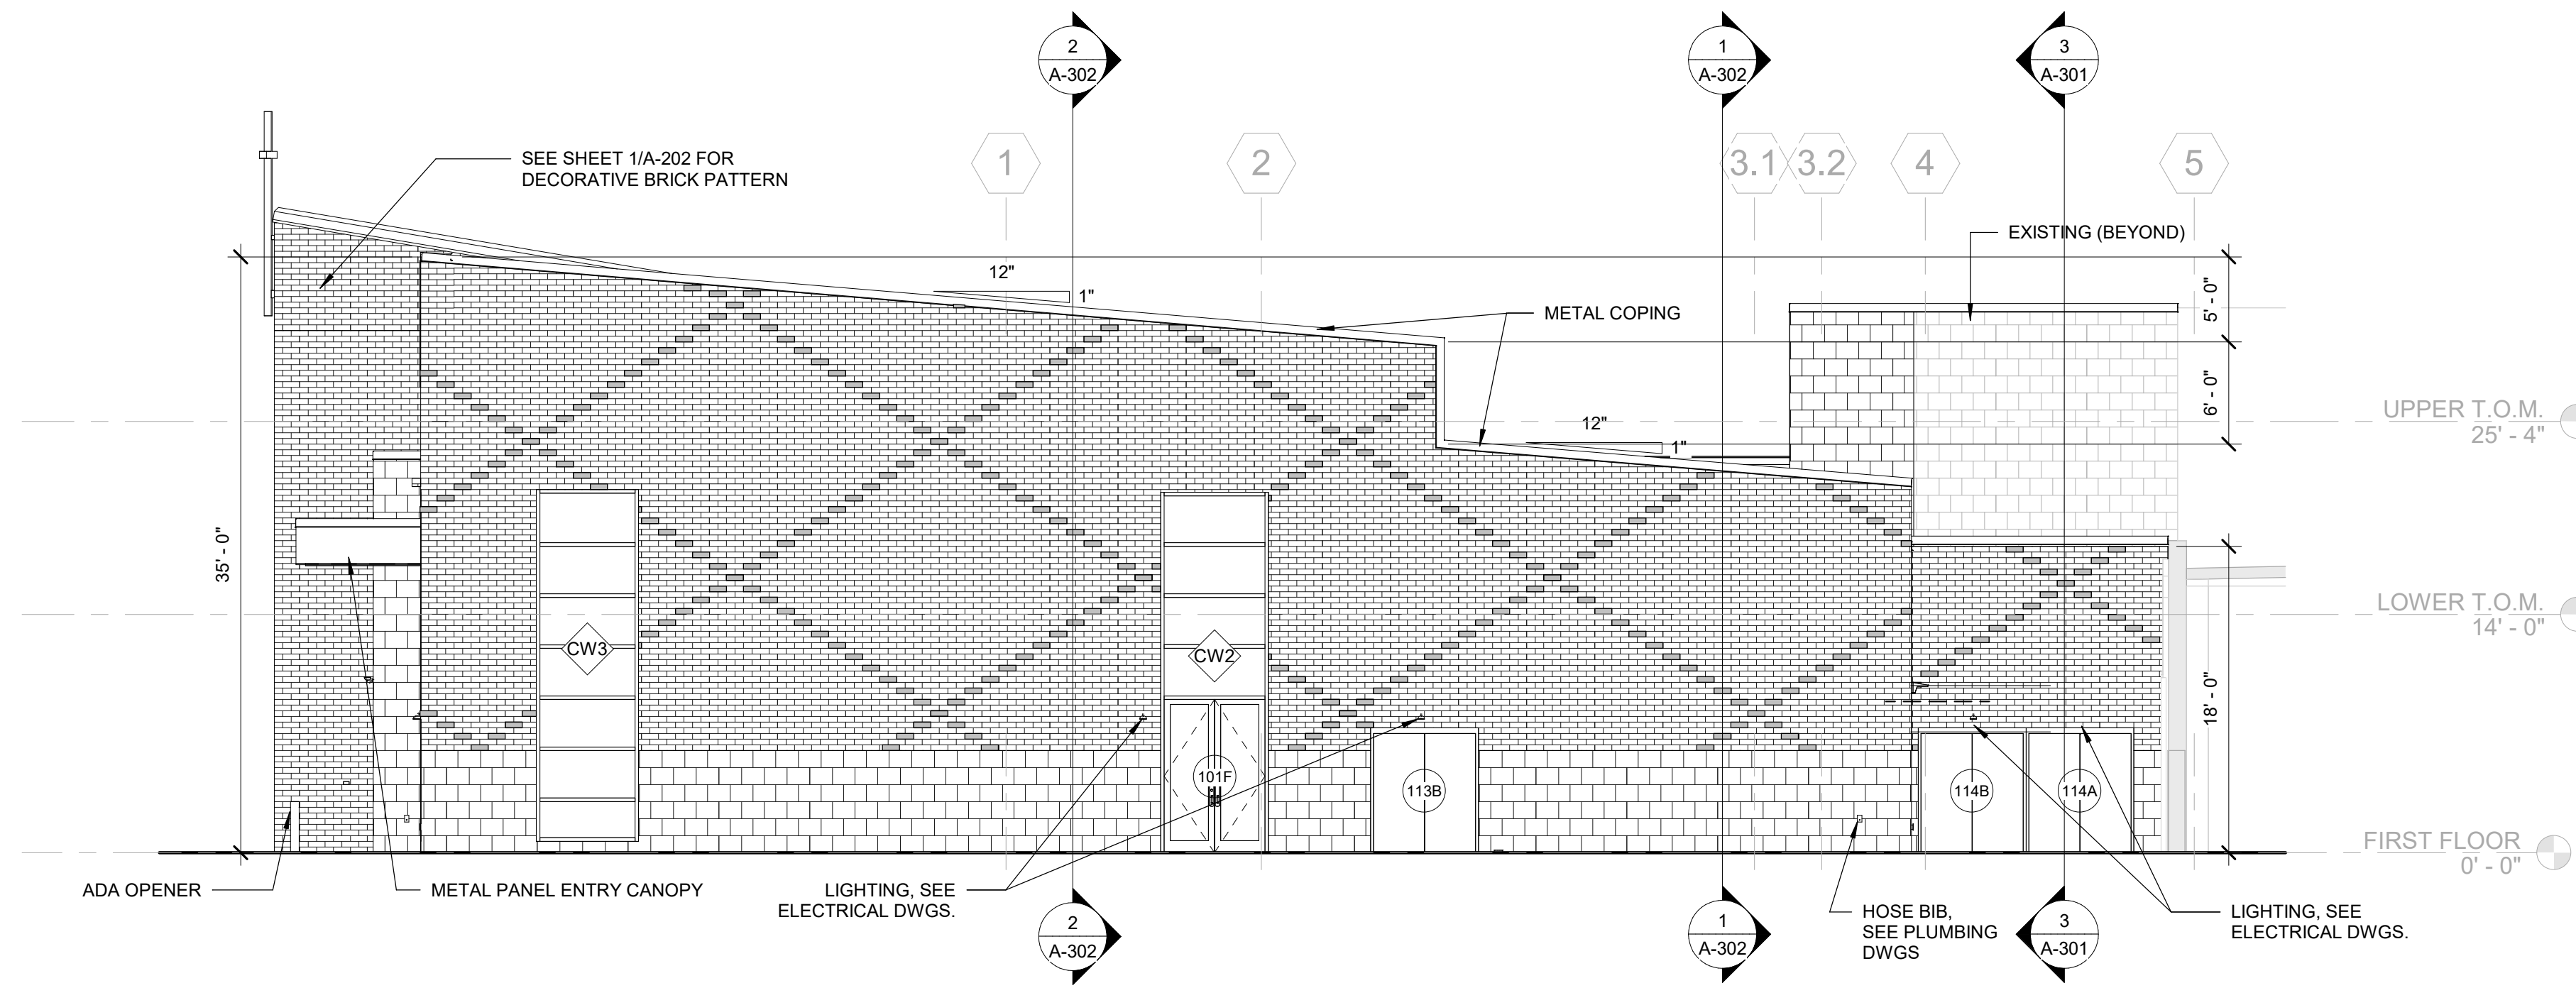


1 NORTH ELEVATION

A-201 SCALE: 1/8" = 1'-0"

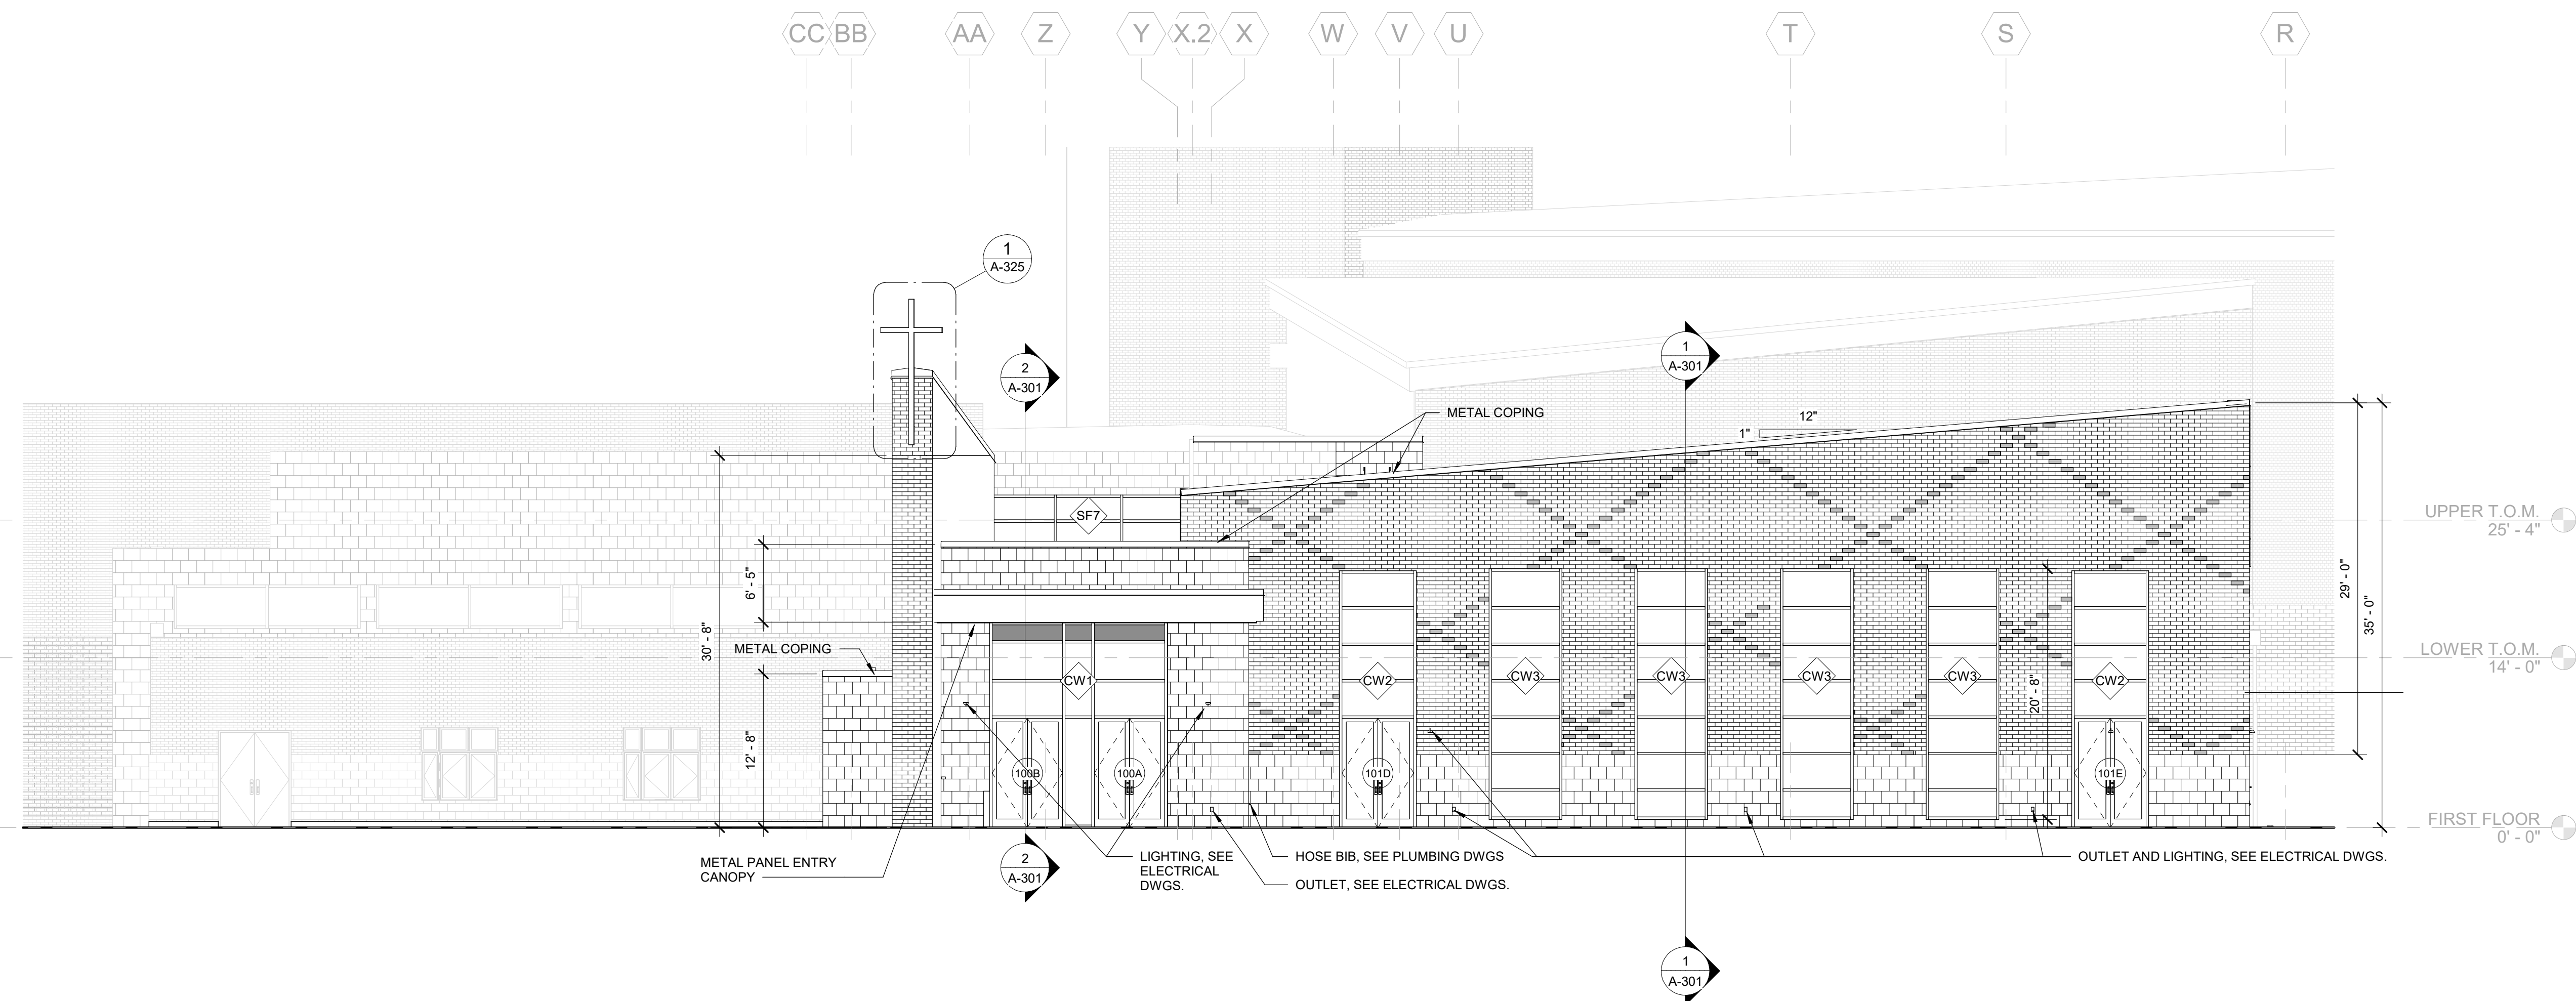

2 EAST ELEVATION

A-201 SCALE: 1/8" = 1'-0"

 


GENERAL NOTES

1. REFER TO A-601 DOOR SCHEDULE AND DETAILS. REFER TO A-611 AND A-612 FOR WINDOW TYPES AND DETAILS.
2. REFER TO WALL SECTIONS ON A-311 AND A-312 FOR WALL CONSTRUCTION.
3. PROVIDE CONTROL JOINTS (C.J.) IN ALL CONCRETE AND MASONRY WALLS AS REQUIRED BY SPECIFICATIONS.


EXTERIOR FINISH LEGEND

	BR-1	BRICK MATCH EXISTING FIELD BRICK
	BR-2	BRICK MATCH EXISTING ACCENT BRICK
	CMU-1	CMU VENEER MATCH EXISTING
		GLAZING SHOWN SHADED IS SPANDREL GLAZING. REFER TO SPECIFICATIONS
		METAL COPING, PREFINISHED TO MATCH EXISTING.

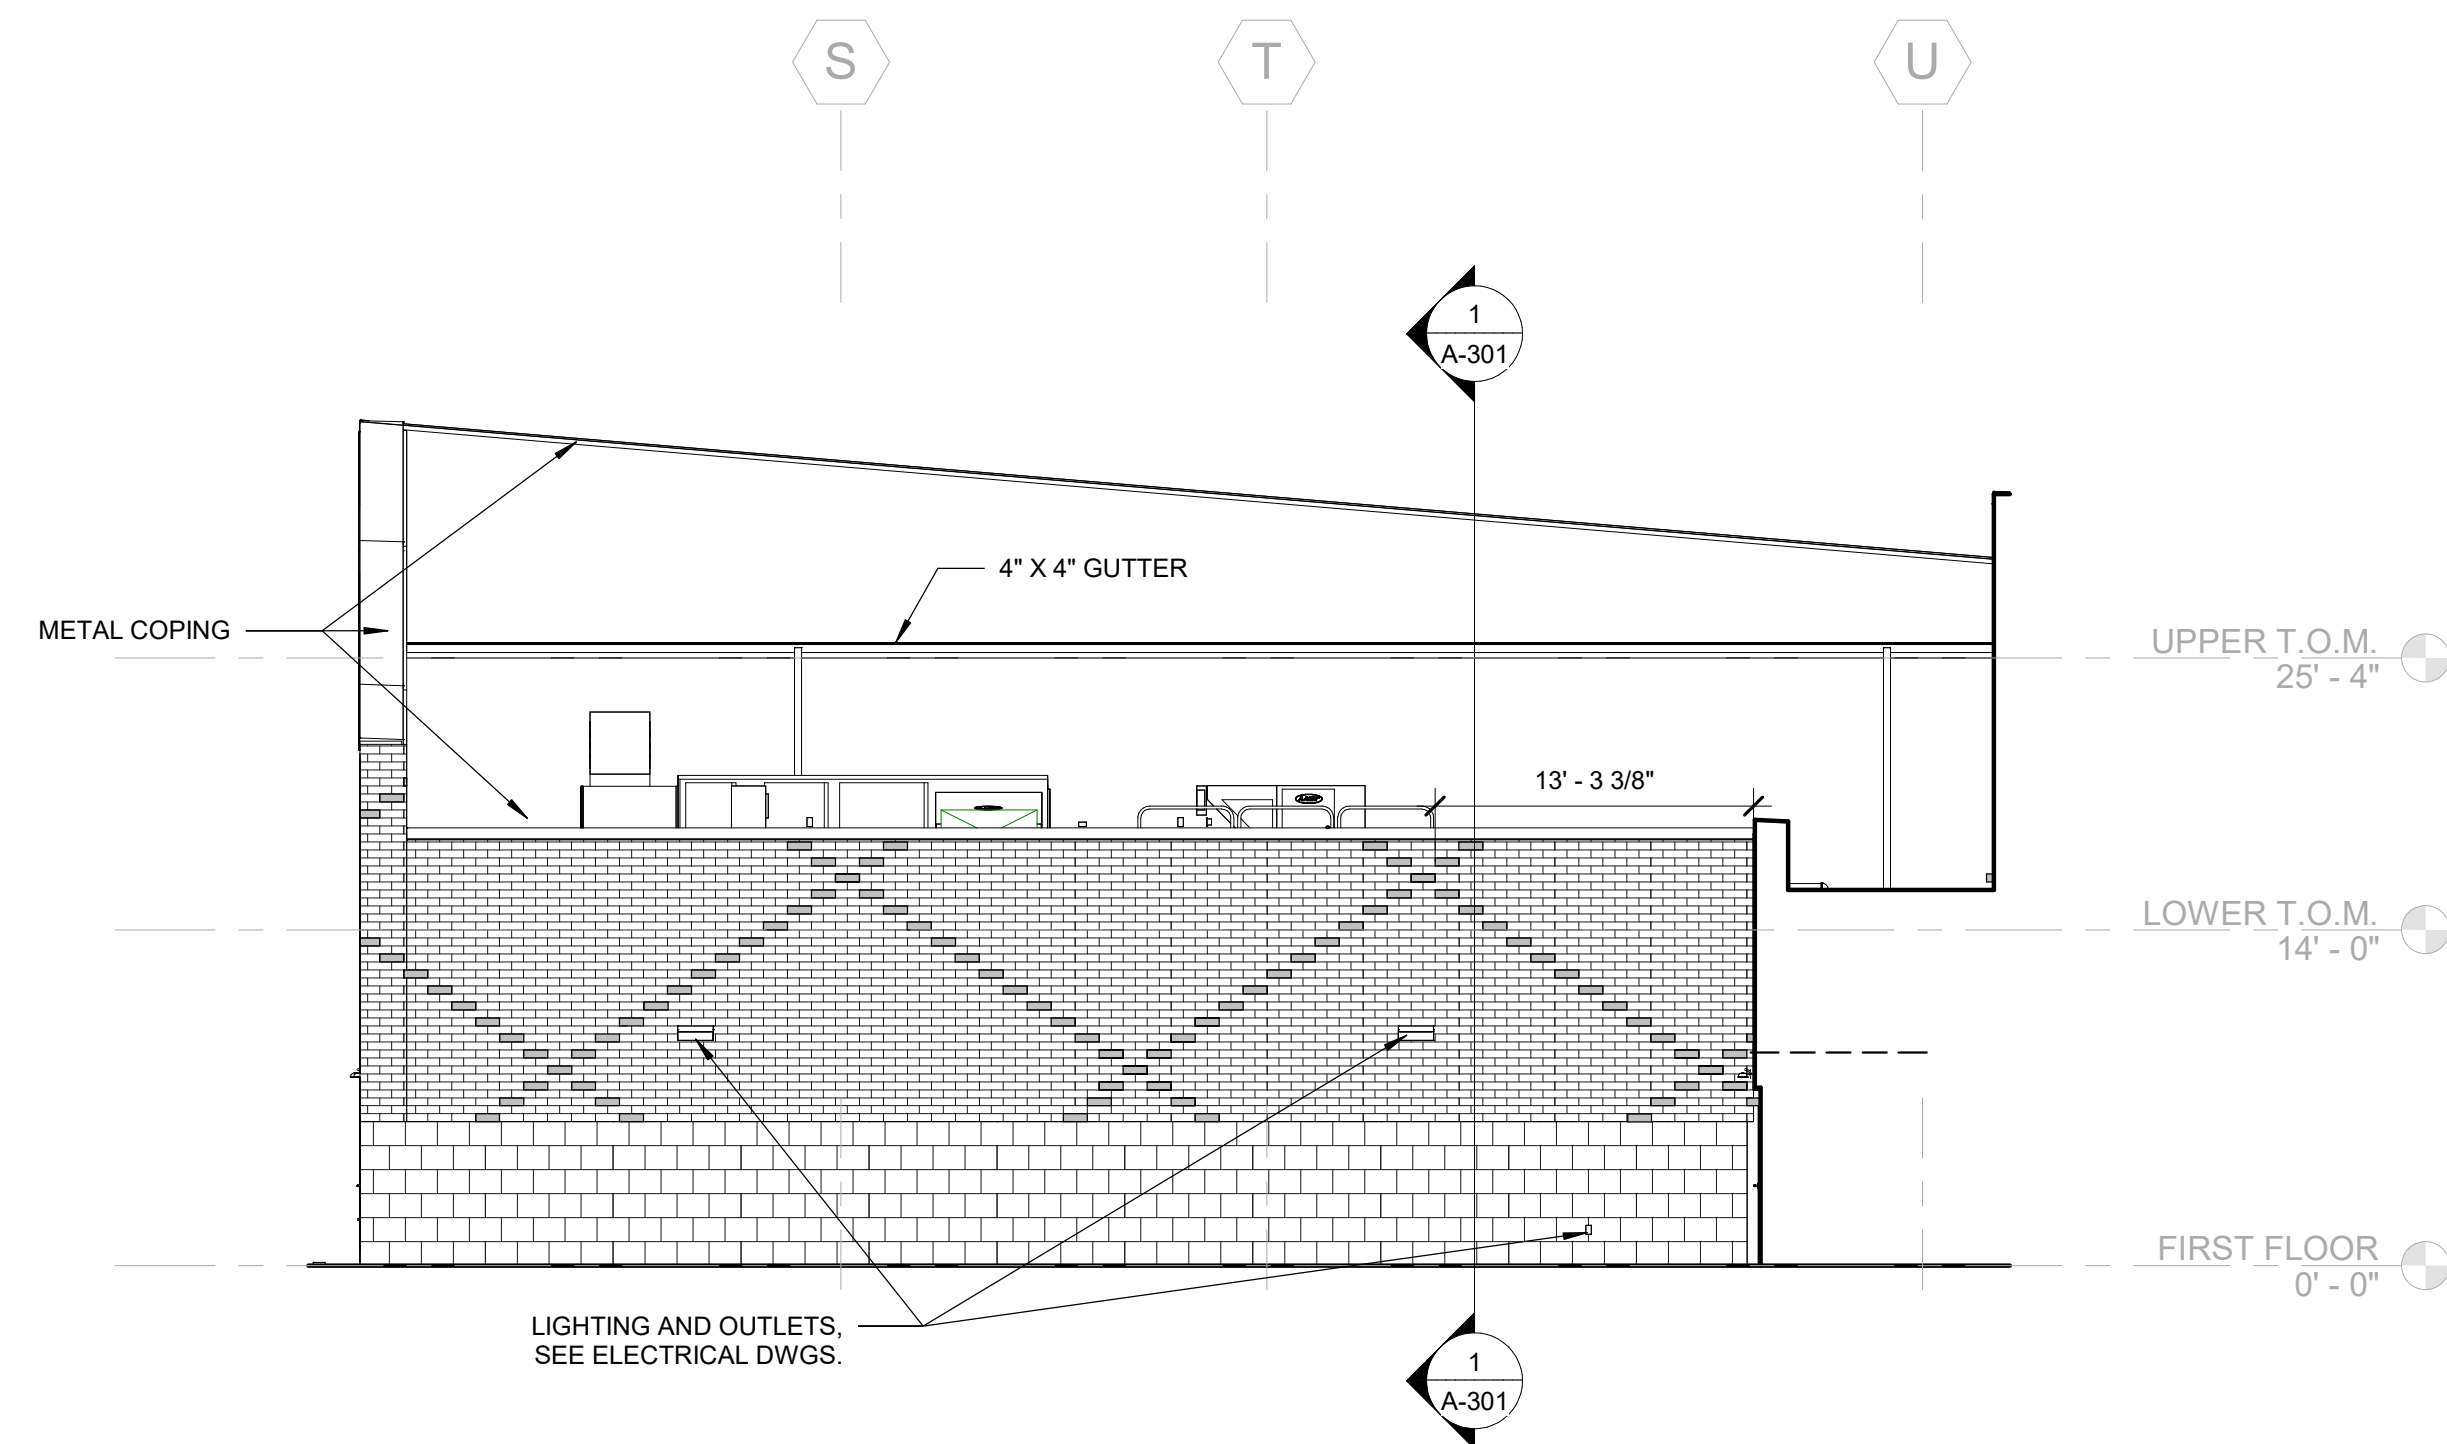


4 WEST ELEVATION

A-202 SCALE: 1/8" = 1'-0"

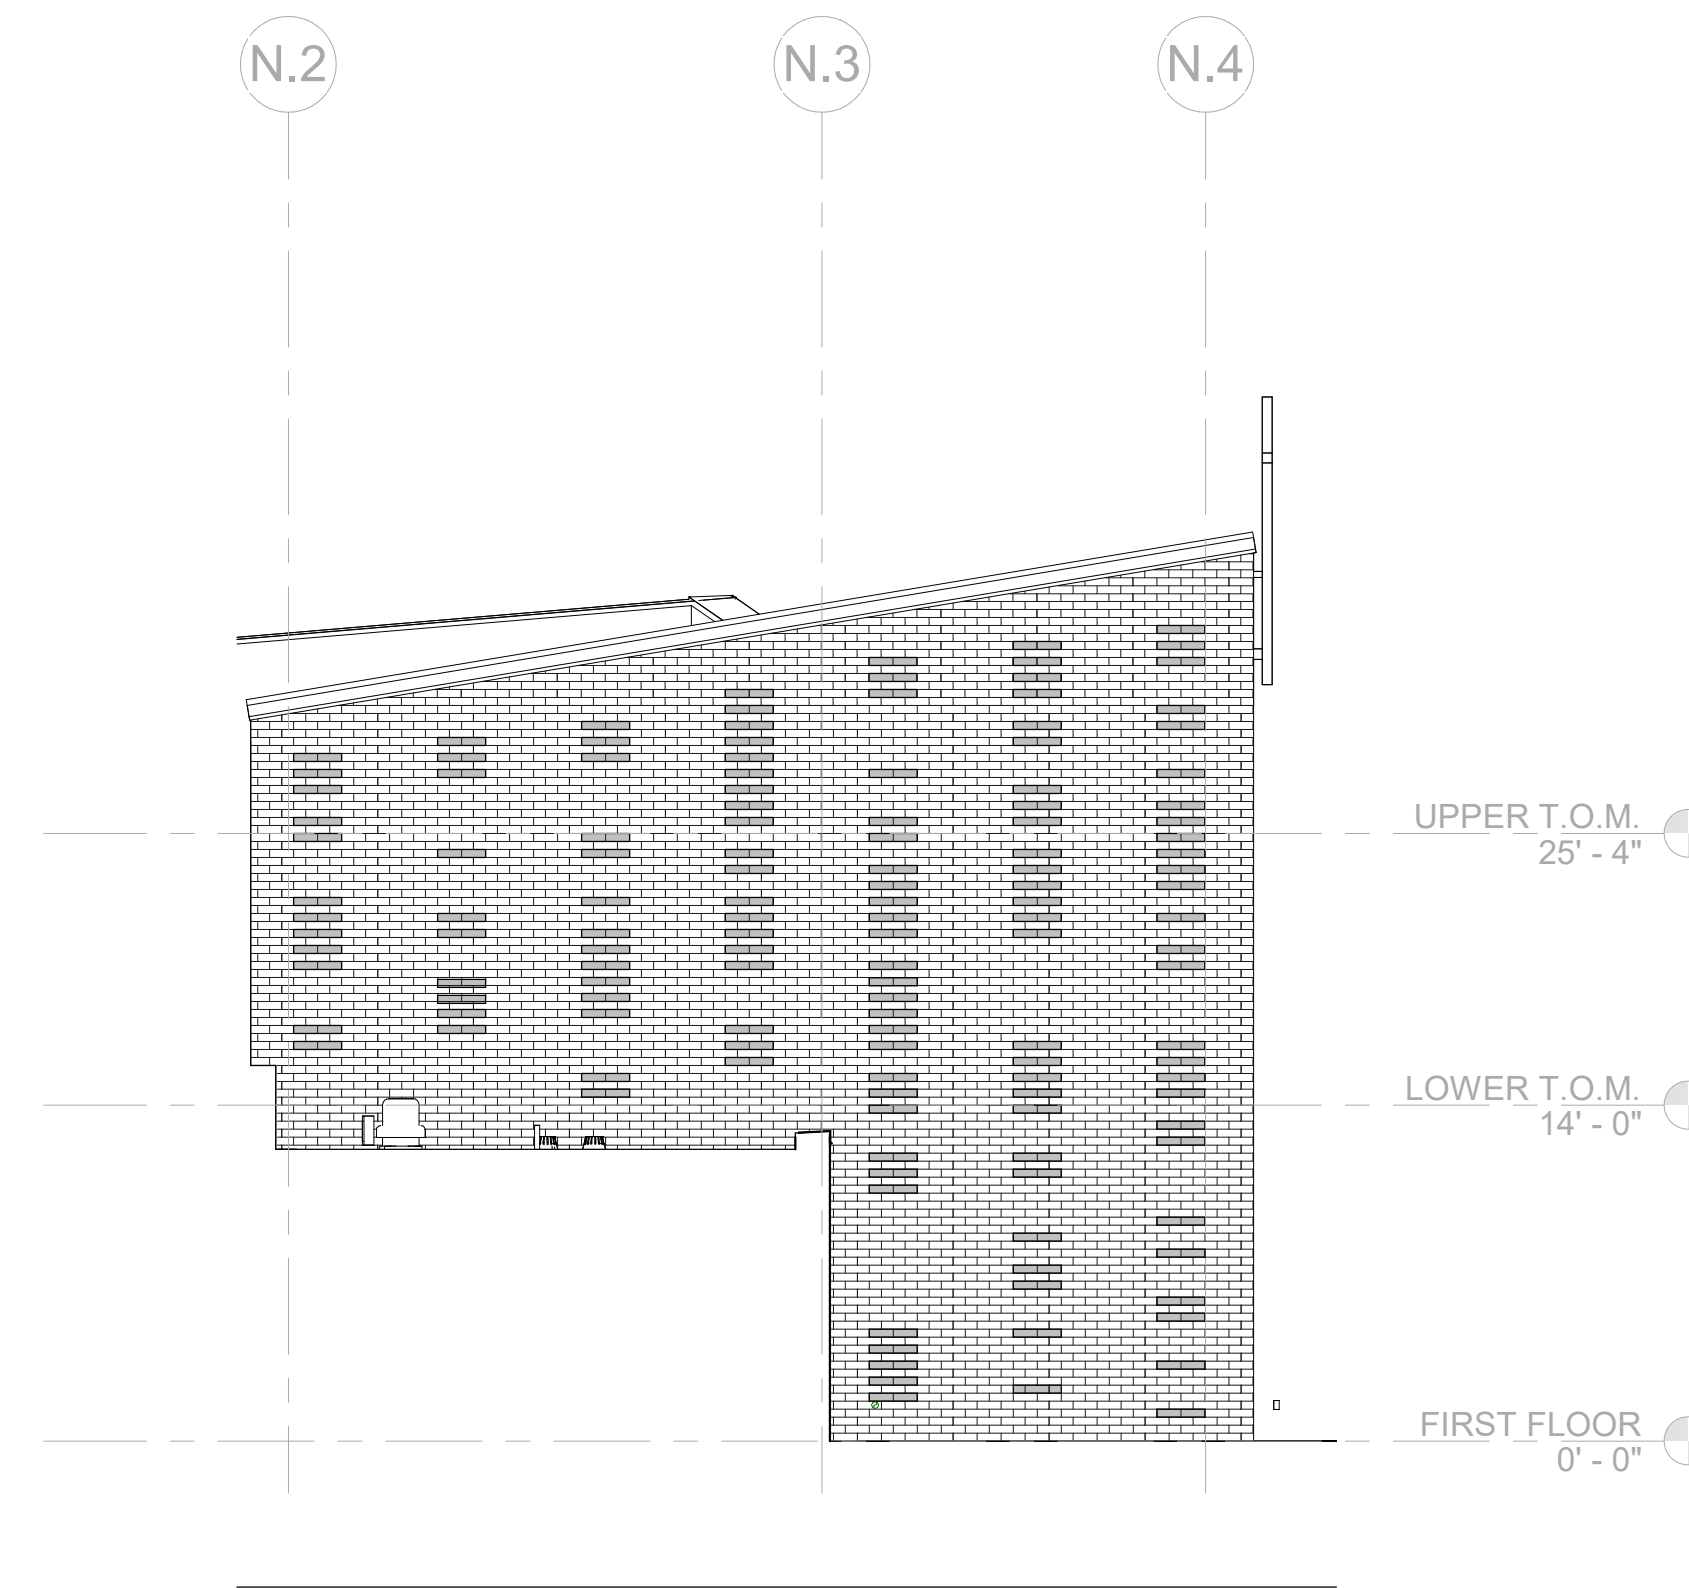

3 MONUMENTAL WALL SOUTH BRICK PATTERN

A-202 SCALE: 1/8" = 1'-0"

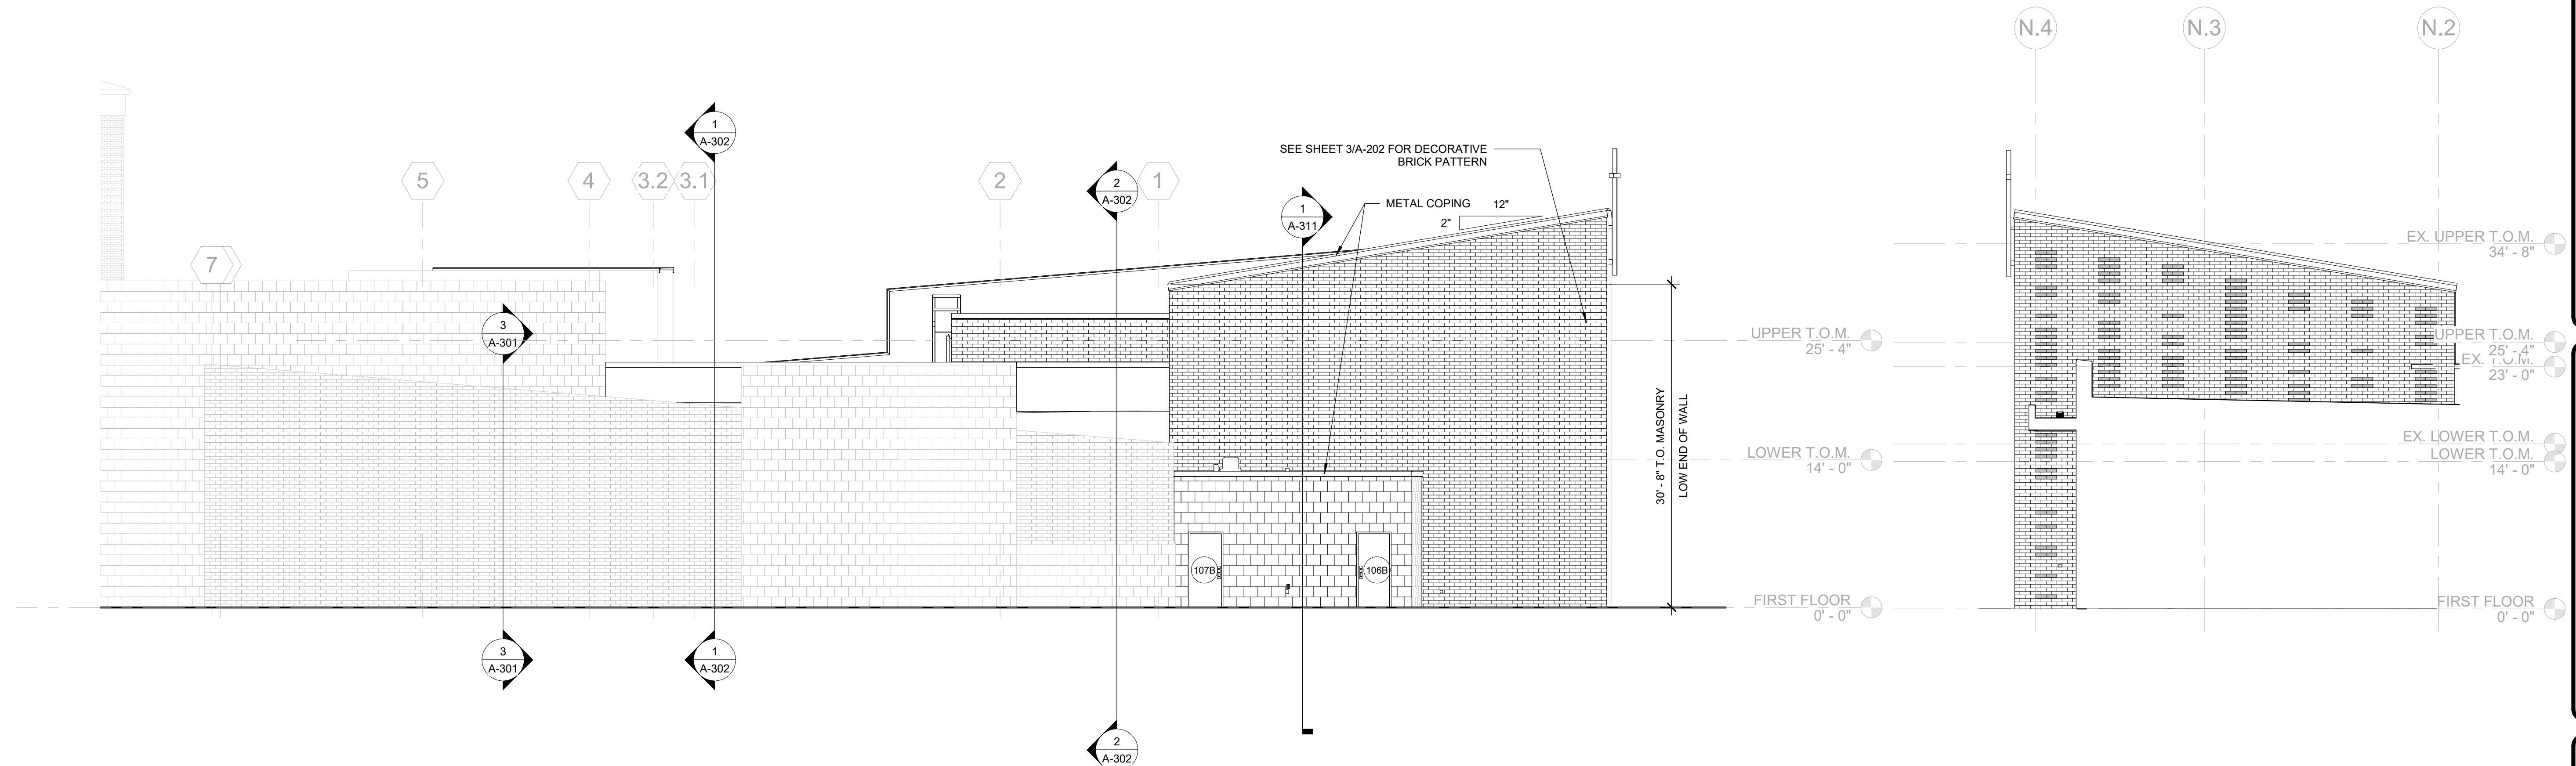


2 SOUTH ELEVATION

A-202 SCALE: 1/8" = 1'-0"

1 MONUMENTAL WALL NORTH BRICK PATTERN

A-202 SCALE: 1/8" = 1'-0"

 

04-30-2026

ISSUED FOR CITY REVIEW

Sheet Issue Date:
Revisions:
No. Date Description

© Copyright
PRIME AE Group, Inc.

EXTERIOR
ELEVATIONS

A-202

250964