



H:\A-CAD-PROJECTS\26-005 Friendly Express-Green Renovation\CAD\26-005 A-4 - Ext. Eleva-Rev.dwg 2026.6.22-12:44pm

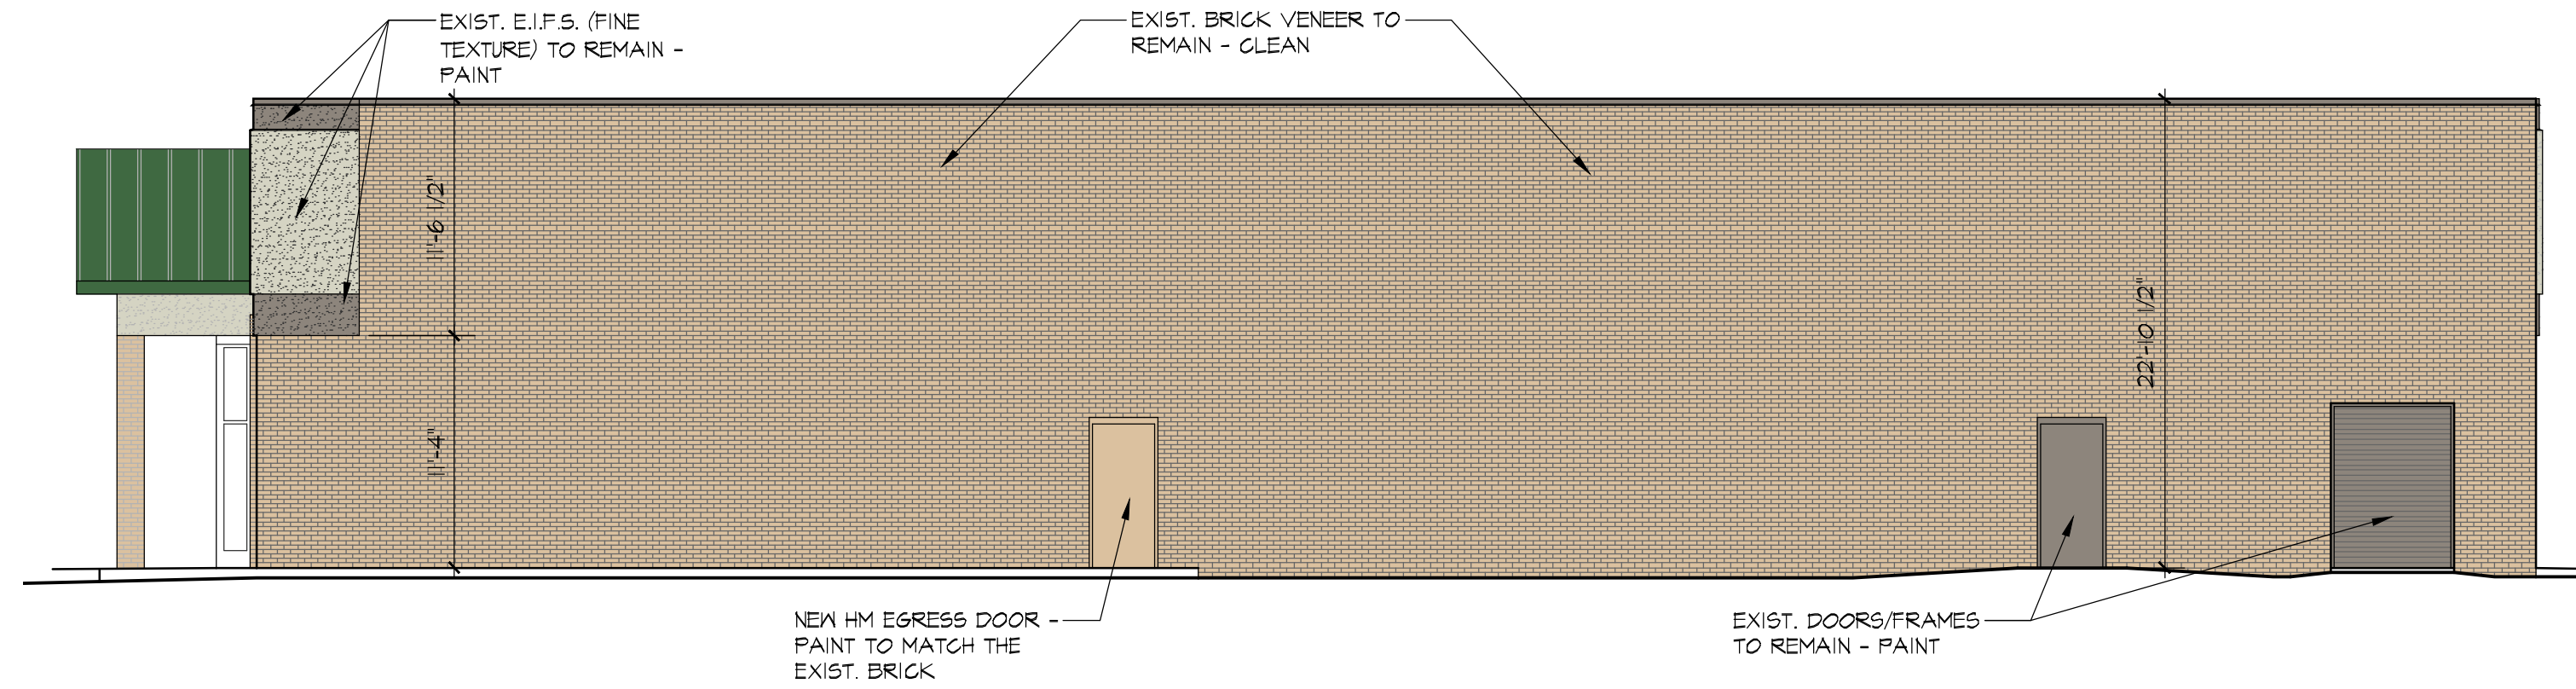

4 EAST ELEVATION
A-4 SCALE 1/8" = 1'-0"

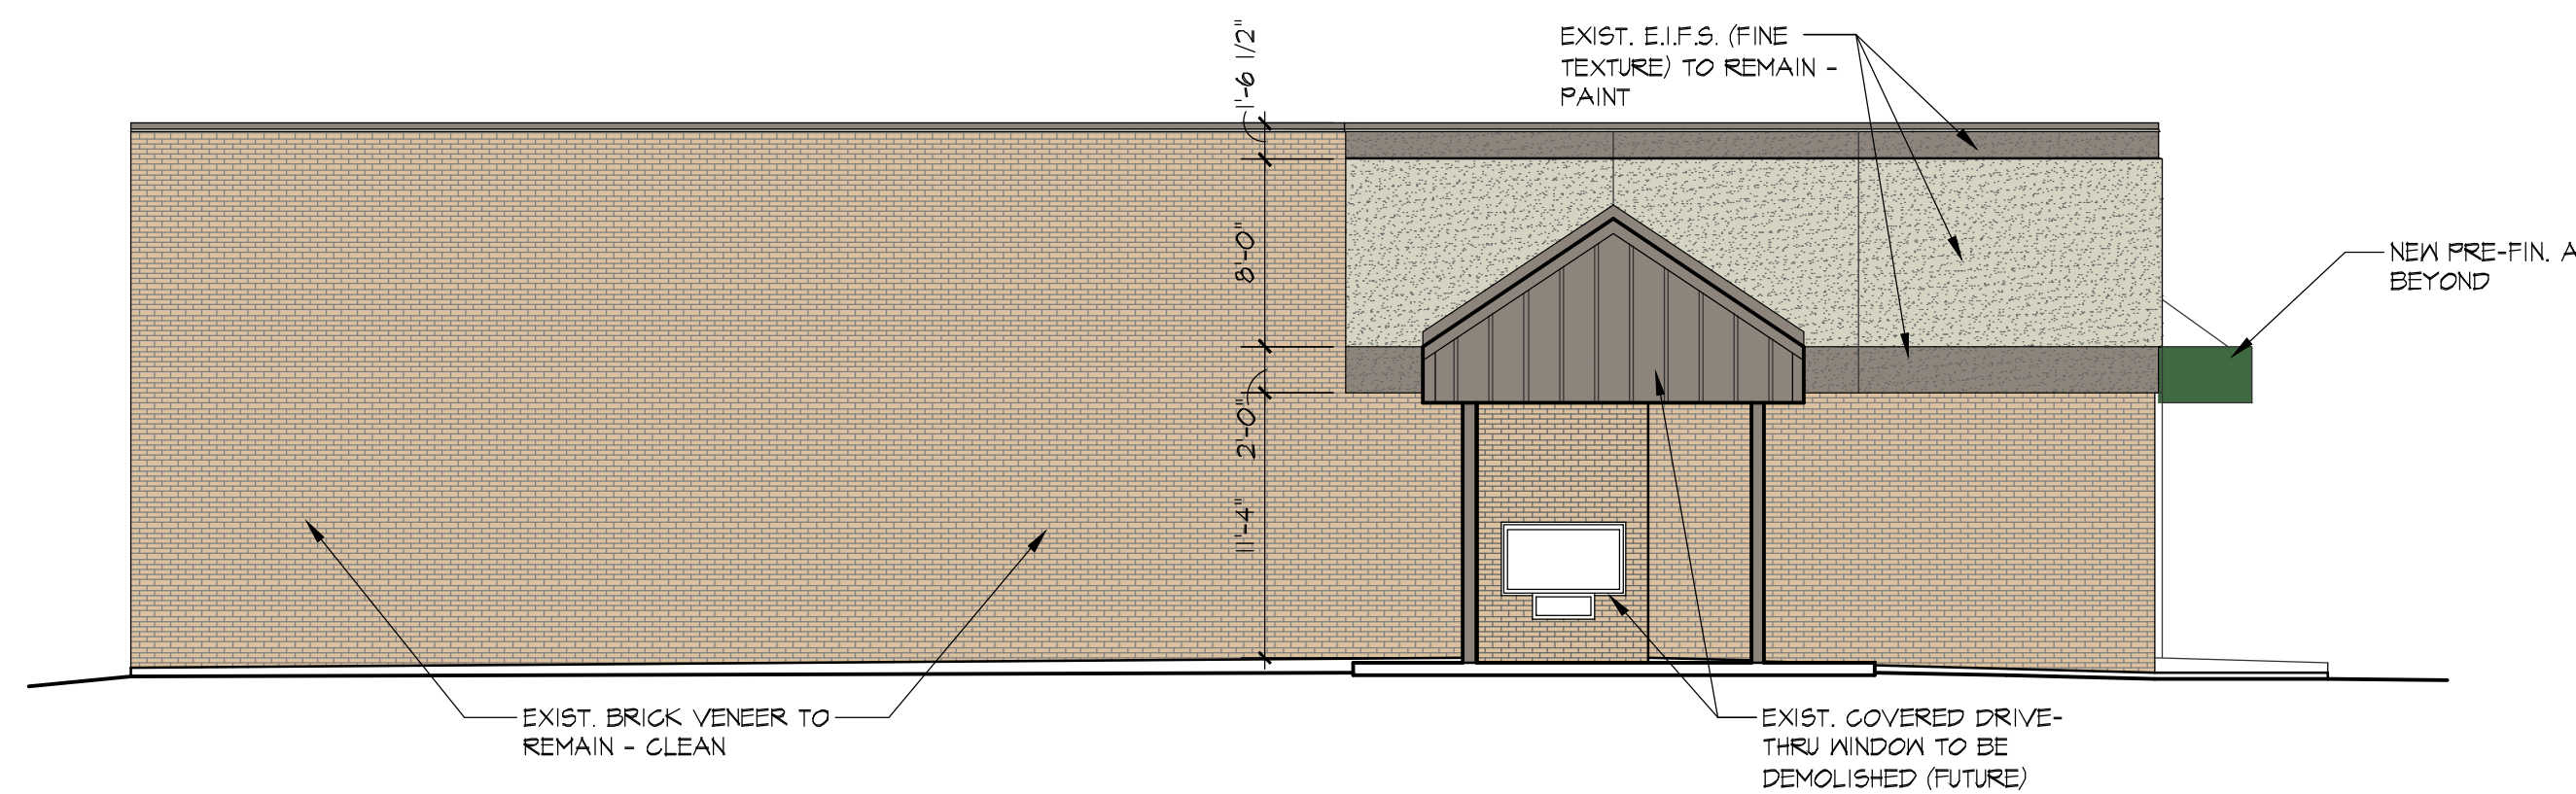


3 NORTH ELEVATION
A-4 SCALE 1/8" = 1'-0"



2 SOUTH ELEVATION
A-4 SCALE 1/8" = 1'-0"

ELEVATION FACING 619

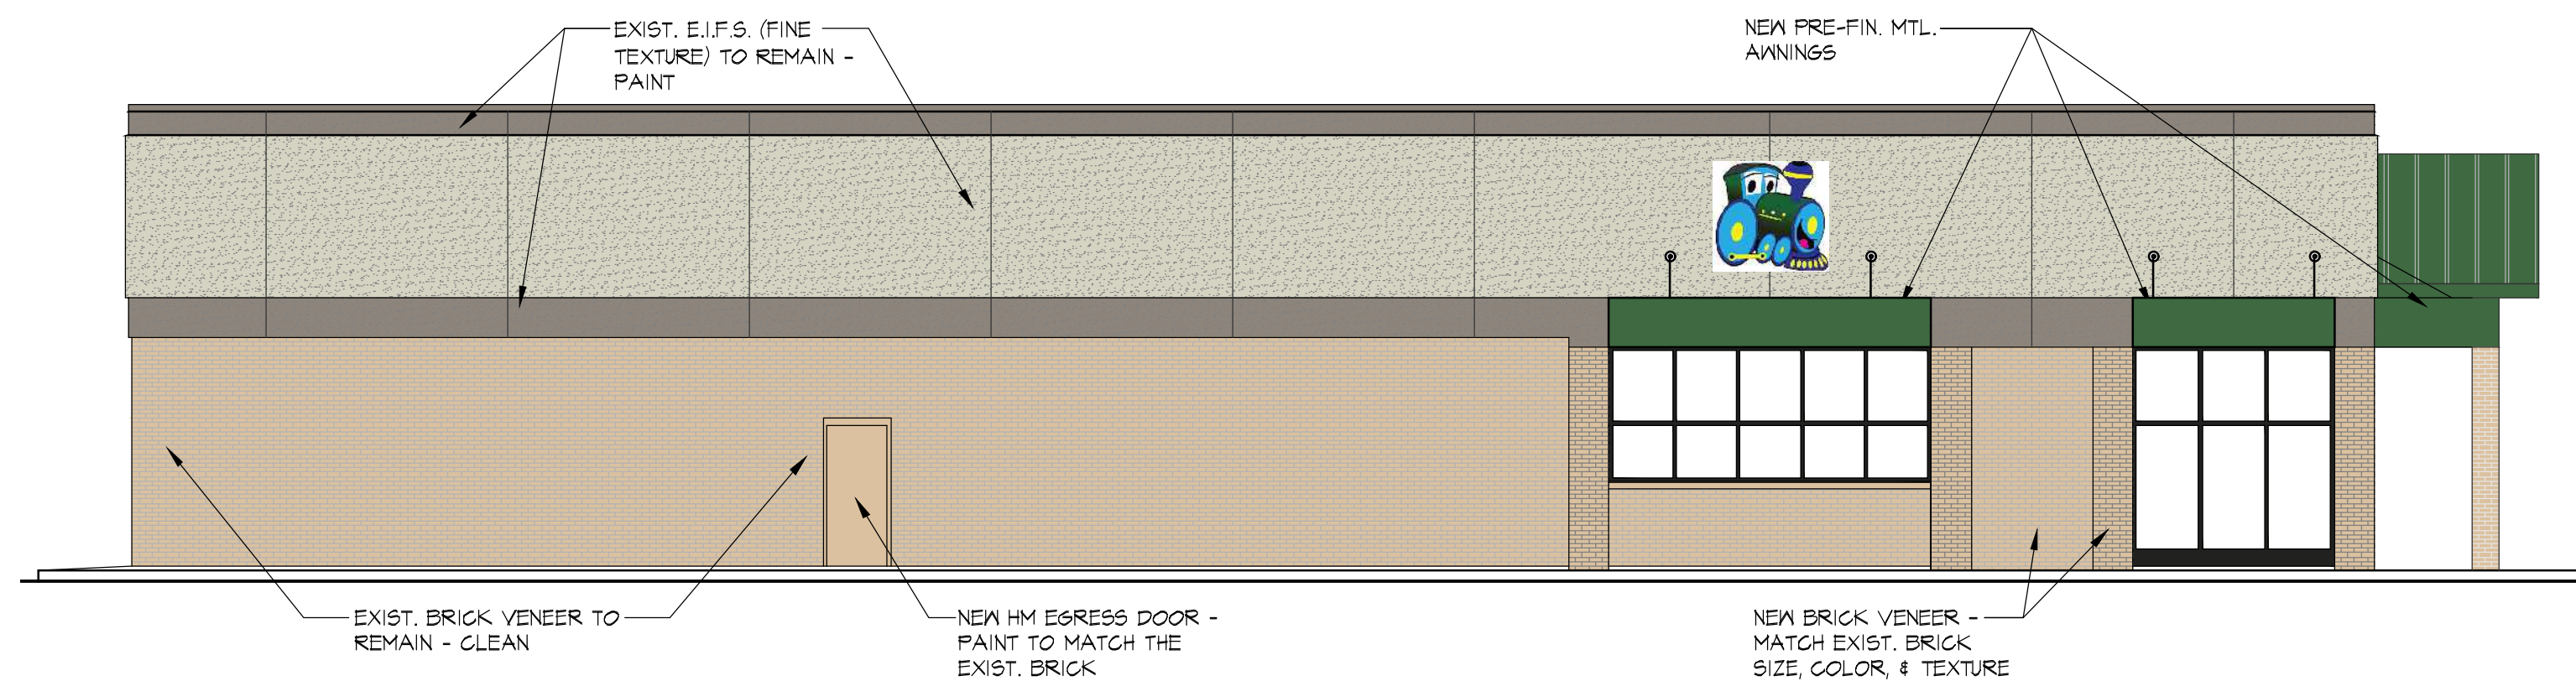


1 WEST ELEVATION
A-4 SCALE 1/8" = 1'-0"

ELEVATION FACING S. MAIN ST.

H:\A-CAD-PROJECTS\26-005 Friendly Express-Green Renovation\CAD\26-005 A-4 - Ext. Elevation.dwg 2026.6.22-12:34pm



2 ENLARGED SOUTH ELEVATION
A-4B SCALE 1/4" = 1'-0" FACING S. MAIN ST.

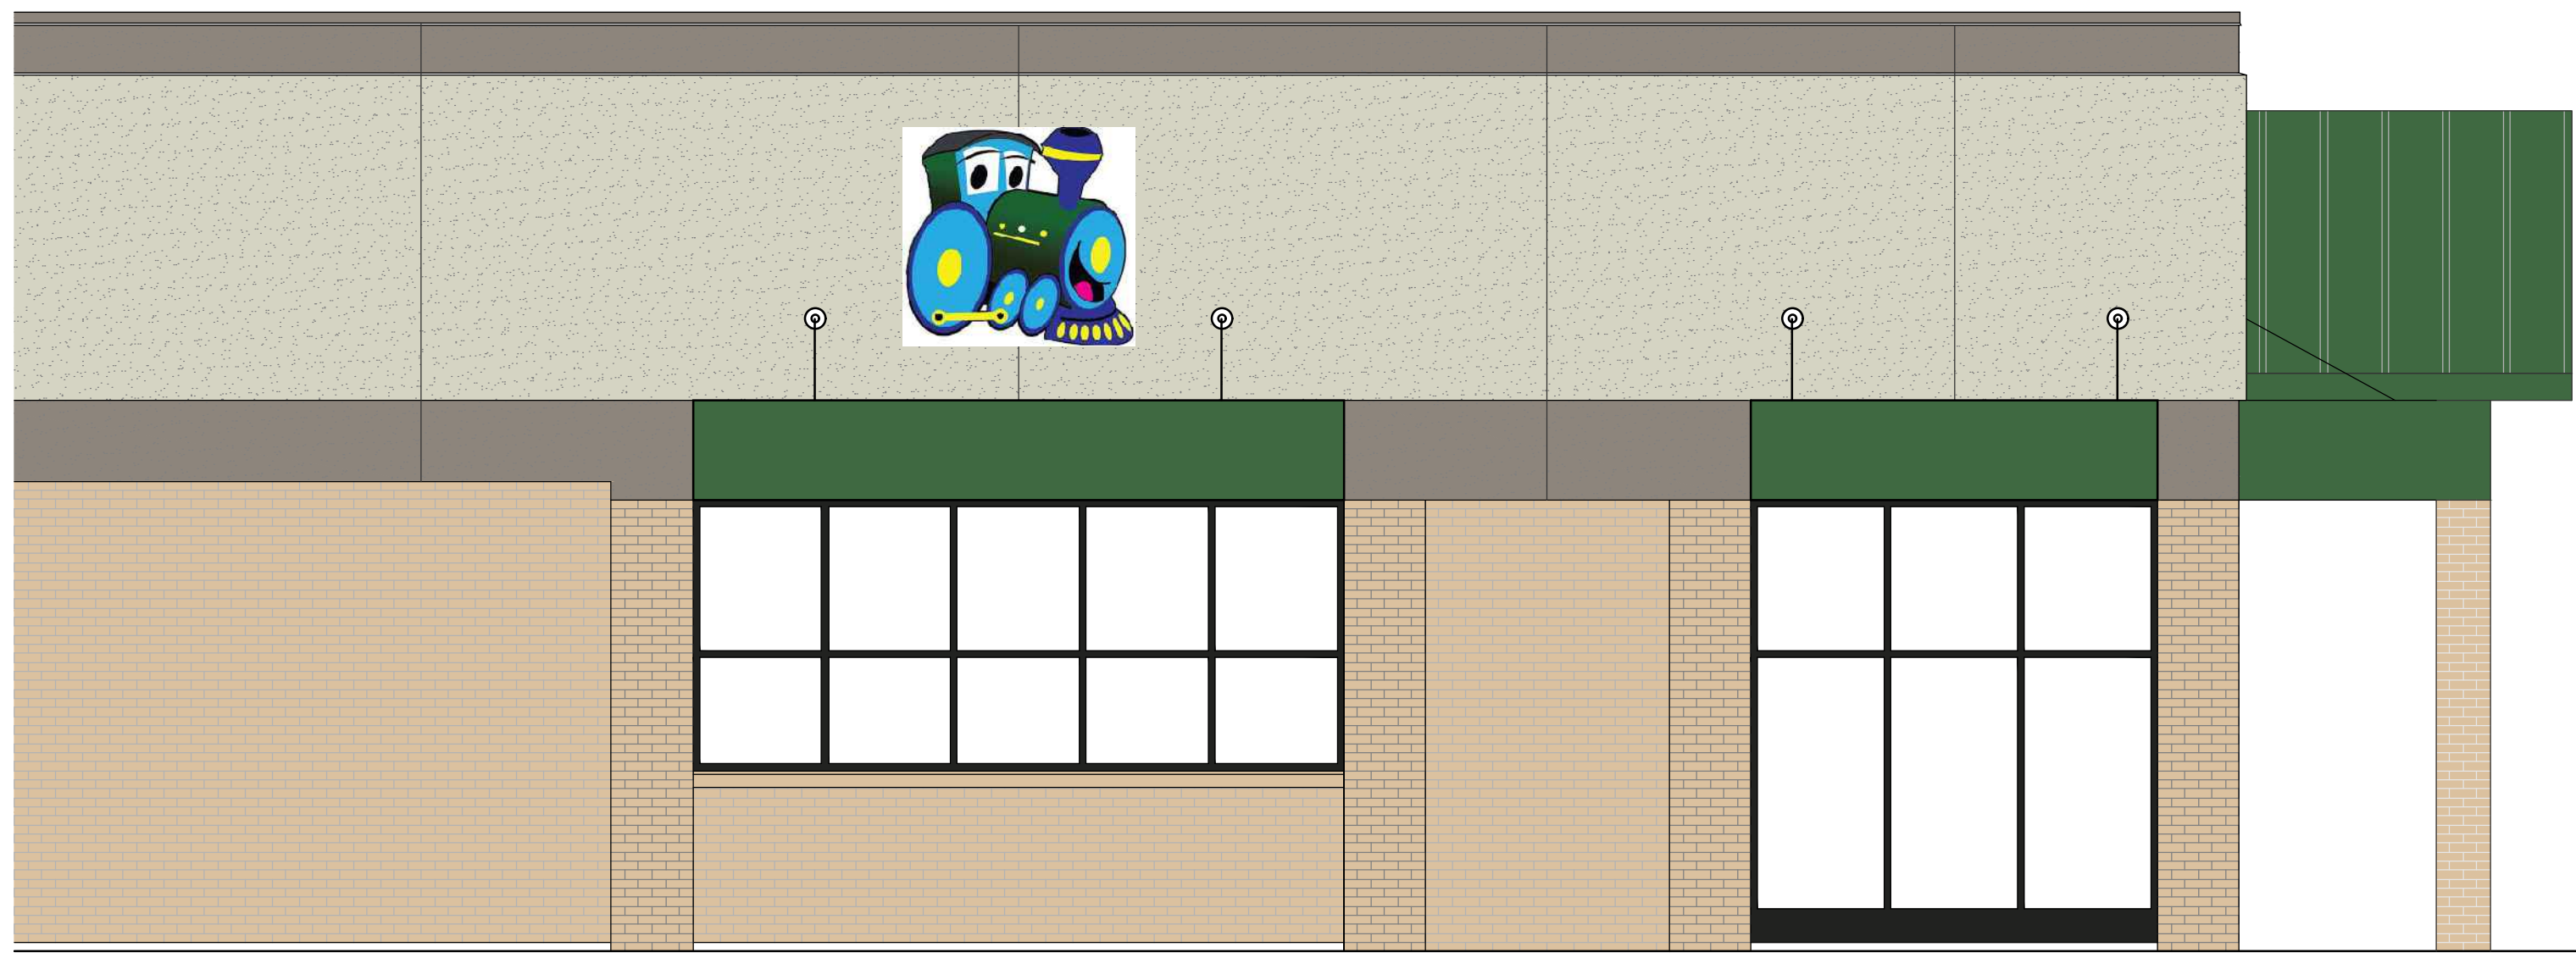

1 ENLARGED WEST ELEVATION
A-4B SCALE 1/4" = 1'-0" FACING S. MAIN ST.

FOURPOINTS
ARCHITECTURAL SERVICES, INC.
2850 S. Arlington Rd.,
Suite 200
Akron, Ohio 44312
330.753.9710
www.4Points.net

James A. Presutto, AIA
Exp. Date: 12-31-27

**NOT FOR
CONSTRUCTION**

**FRIENDLY EXPRESS
GAS STATION / CONVENIENCE STORE
RENOVATIONS OF EXISTING RITE AID
4503 S. MAIN ST. AKRON, OHIO 44319**

DATE: 06-22-26
DRAFTED:
REVISIONS:

COPYRIGHT 2026 By Four Points
Architectural Services. These drawings
and specifications shall remain property
of Four Points Architectural Services.
No part thereof shall be copied,
disclosed to others, or used in
connection with any work or project,
other than the specified project for
which they have been prepared and
developed, without the express
knowledge and written consent of Four
Points Architectural Services, Inc.

ENLARGED EXT.
ELEVATIONS

A-4B

26-005