



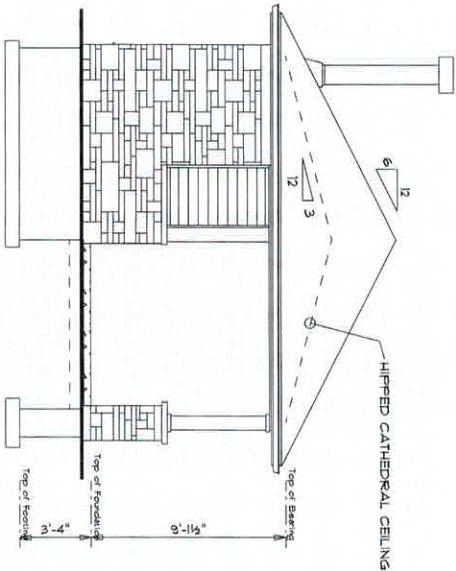


LEFT ELEVATION

SCALE 1/4" = 1'-0"

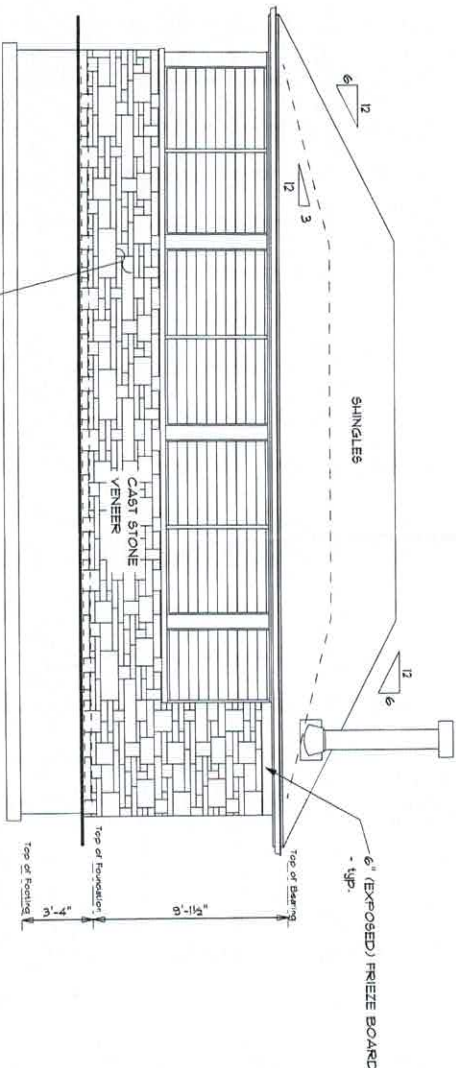

REAR ELEVATION

SCALE 1/4" = 1'-0"

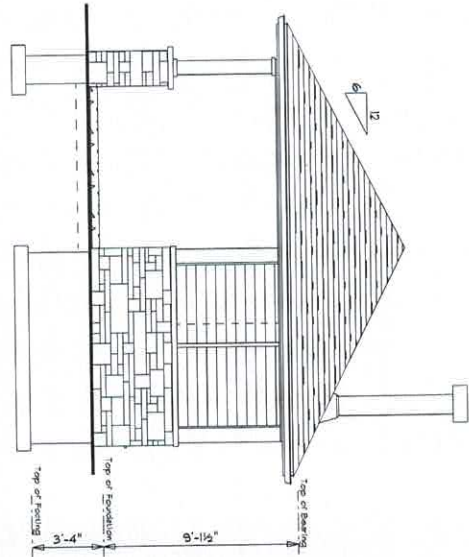


RIGHT ELEVATION

SCALE 1/4" = 1'-0"


ROOF SPECIFICATIONS (approximate)				
LOCATION	EAVE DVS.	RAKE DVS.	PITCH	HEEL FASCIA
COVERED PAVILION	20"	-	6 : 12	6"

NOTES:
- MINIMUM HEEL FOR 1/4" x 1/4" x 1/4" FINISHED SPACES
- ALL INFORMATION MUST BE VERIFIED BY TRUSS MANUFACTURER.

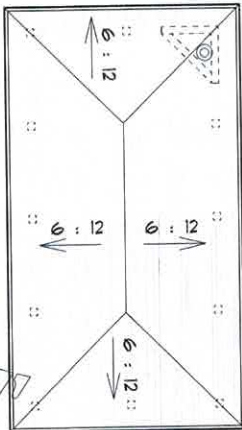

ROOF PLAN

SCALE 1/4" = 1'-0"

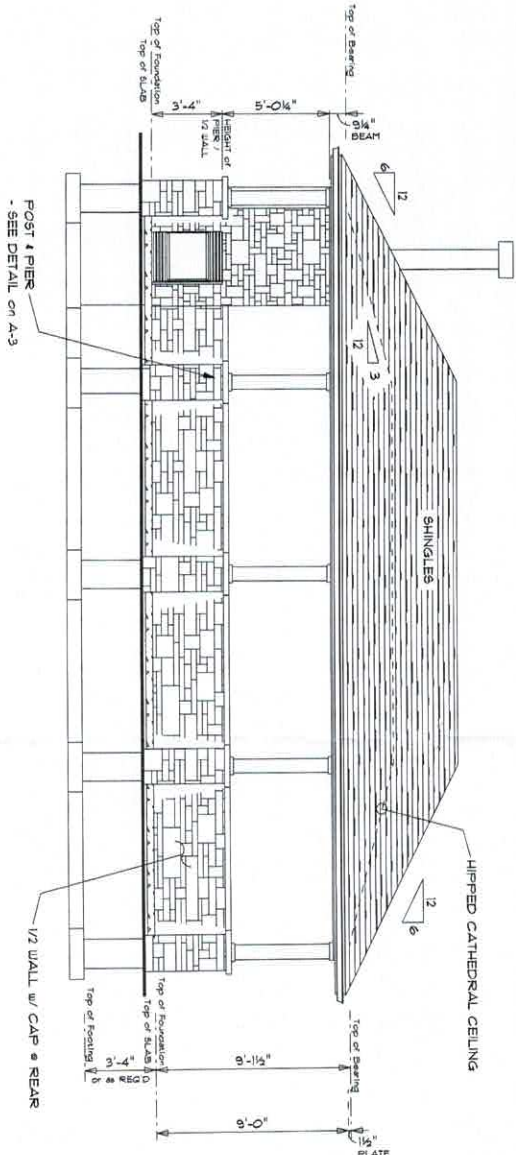

FRONT ELEVATION

SCALE 1/4" = 1'-0"

SQUARE FOOTAGE CHART	
DESCRIPTION	50 FT ²
COVERED PAVILION *	648
TOTAL SPACE *	698
CALCULATED PER ANSI Z395.2002 USING P-353	

PROJECT NAME:
SKINNER PAVILION

3465 S. ARLINGTON RD. E-116,
AKRON, OHIO 44312
330-896-8883


TITLE:
ELEVATIONS

DRAWN BY: RNR
INITIAL ISSUE: 02 / 18 / 2025
REVISION:
PLOT DATA: 2/18/2025 02:23 PM
SKINNER PAVILION

COPYRIGHT
SHULTZ DESIGN & CONSTRUCTION 2025


This drawing is the exclusive property of SHULTZ DESIGN & CONSTRUCTION and may not be copied, reproduced or used in any way without the written permission of SHULTZ DESIGN & CONSTRUCTION.

SHEET
A-1
OF 03

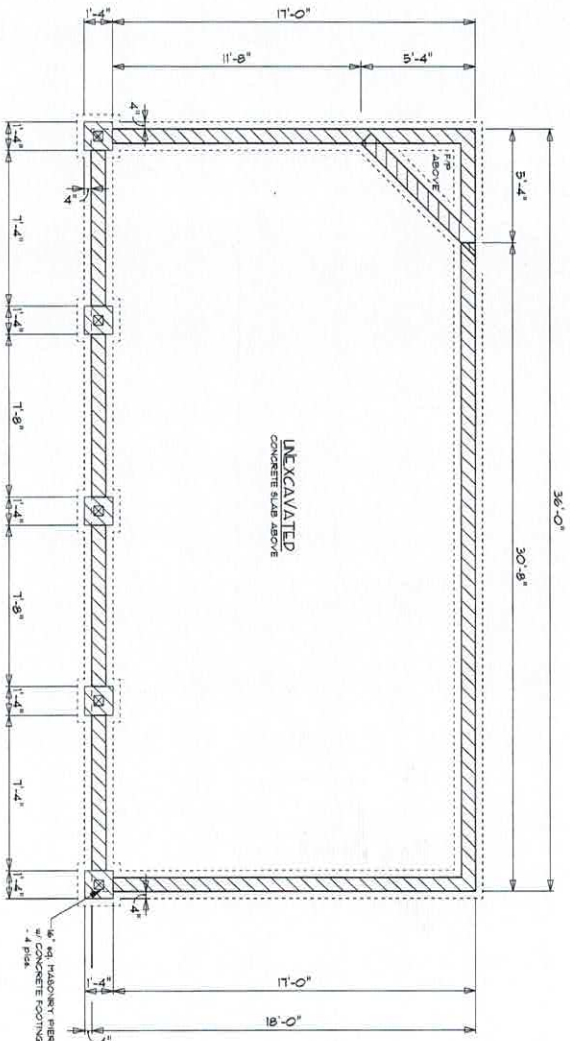

FOUNDATION PLAN

SCALE 1/8"=1'-0"

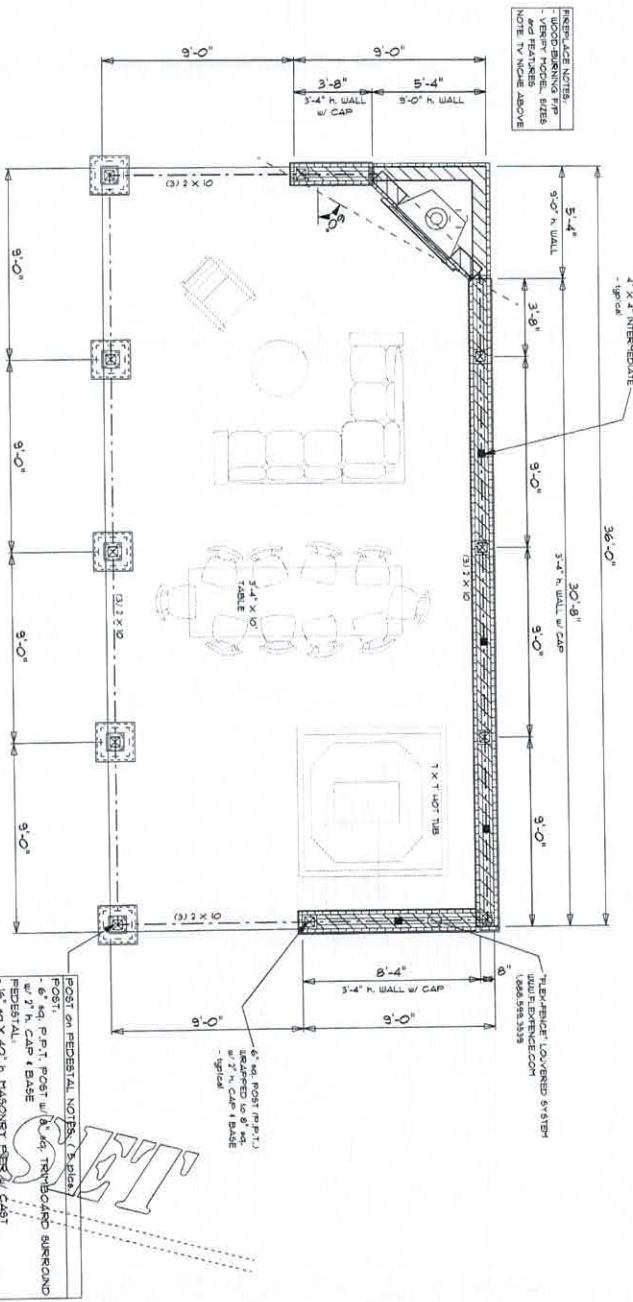


FIRST FLOOR PLAN



SCALE 1/8"=1'-0"

NOTES:
- FIREPLACE ANGLE : 45° / 60°
- CMU THICKNESS : 6" 1

DRAFT #1 SET

PROJECT NAME: SKINNER PAVILION		TITLE: FLOOR PLANS		SHEET	
DRAWN BY: RNR INITIAL ISSUE: 02 / 18 / 2025 REVISION: PLOT DATA: 2/18/2025 02:23 PM SKINNER PAVILION		COPYRIGHT SHULTZ DESIGN & CONSTRUCTION 2025 This drawing is the exclusive property of SHULTZ DESIGN & CONSTRUCTION and may not be copied, reproduced or used in any way without the written permission of SHULTZ DESIGN & CONSTRUCTION.		A-2 OF 3	

 

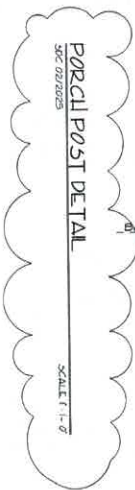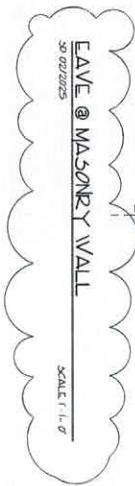

DRAFT #1 SET

SCALE for 1/4" = 1' - 0"