

EXTERIOR ELEVATIONS

EXTERIOR MATERIALS

STN BASIS OF DESIGN

PROVIA
RIDGE CUT DENALI MANUFACTURED
STONE PROFILE
GROUT: BUFF GROUT

MTL 2 BASIS OF DESIGN


DIMESNSIONAL METALS
STYLE: STANDING SEAM
COLOR: SLATE GREY

MTL BASIS OF DESIGN


DIMENSIONAL METALS
STYLE: CORRUGATED METAL
INTALATION: VERTICAL
COLOR: DOVE GREY

MAN AND GARAGE DOOR TO BE CHARCOAL GREY


8 BLDG 2 NORTH ELEV.
SCALE: 1/32" = 1'-0" 55% STONE COVERAGE

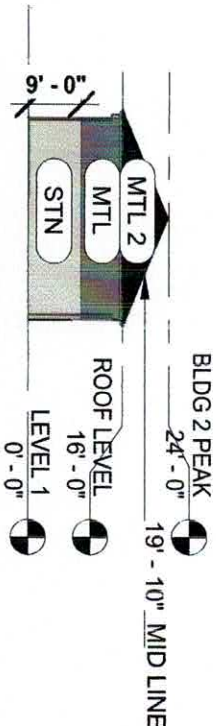


7 BLDG 2 WEST ELEVATION.
SCALE: 1/32" = 1'-0" 73% STONE COVERAGE

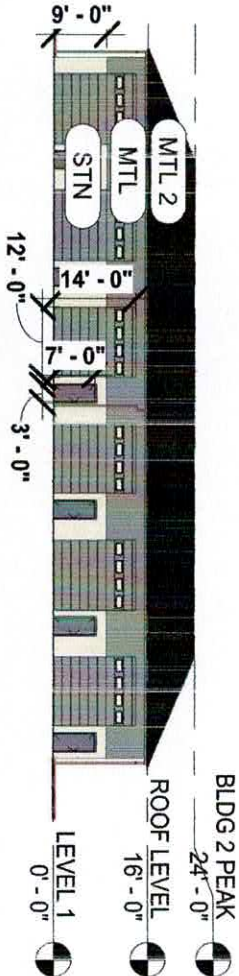


4 BLDG 1 WEST ELEVATION. 56% STONE COVERAGE
SCALE: 1/32" = 1'-0"

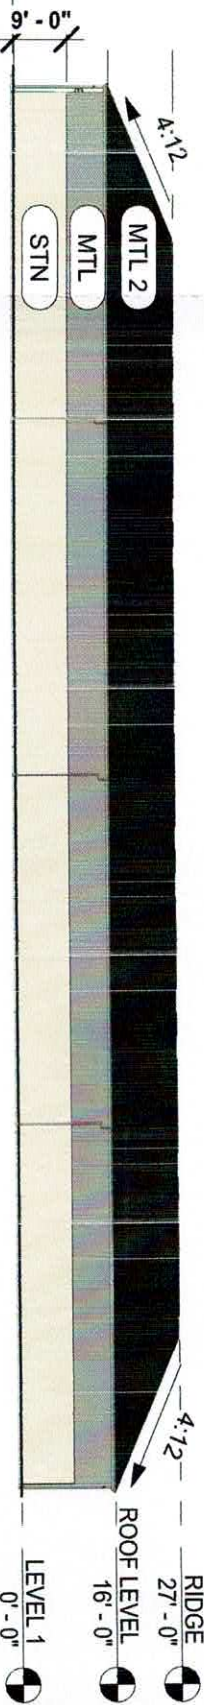


6 BLDG 2 SOUTH ELEV.
SCALE: 1/32" = 1'-0" 55% STONE COVERAGE

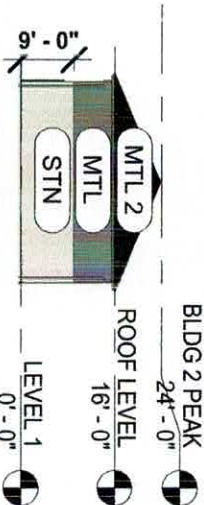


3 BLDG 1 NORTH ELEVATION. 59% STONE COVERAGE
SCALE: 1/32" = 1'-0"

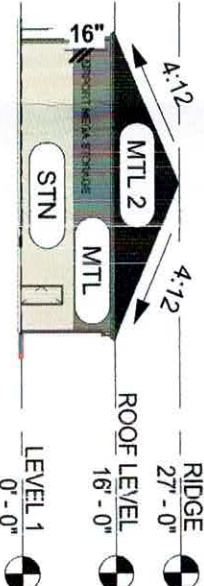


2 BLDG 1 SOUTH ELEVATION.
SCALE: 1/32" = 1'-0" 59% STONE COVERAGE

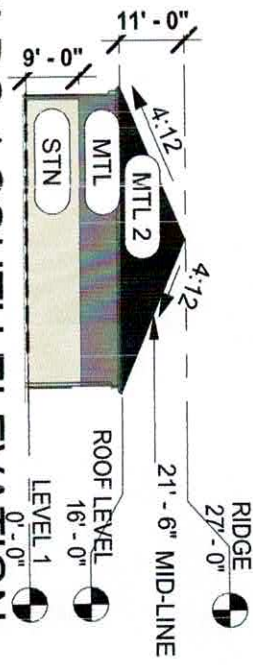

5 BLDG 2 EAST ELEV.
SCALE: 1/32" = 1'-0" 56% STONE COVERAGE

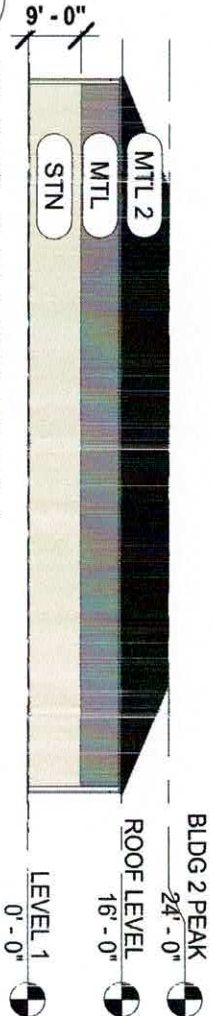

1 BLDG 1 EAST ELEVATION. 74% STONE COVERAGE
SCALE: 1/32" = 1'-0"

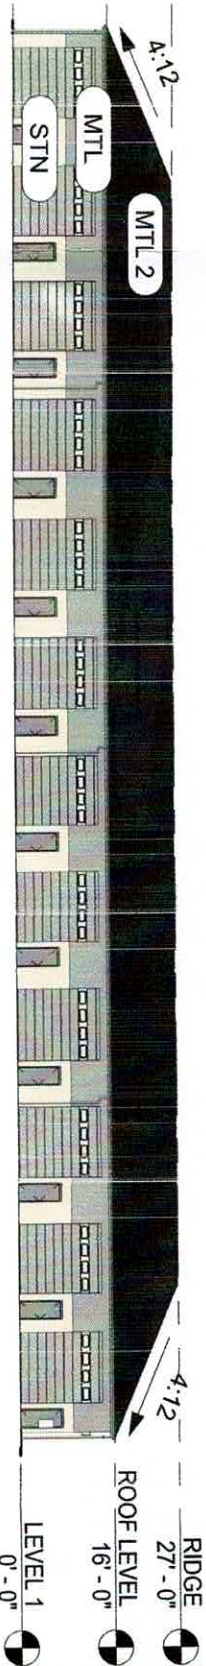


SURROUNDING AREA

ARIEL OF SITE



VIEW OF SITE FROM ROAD

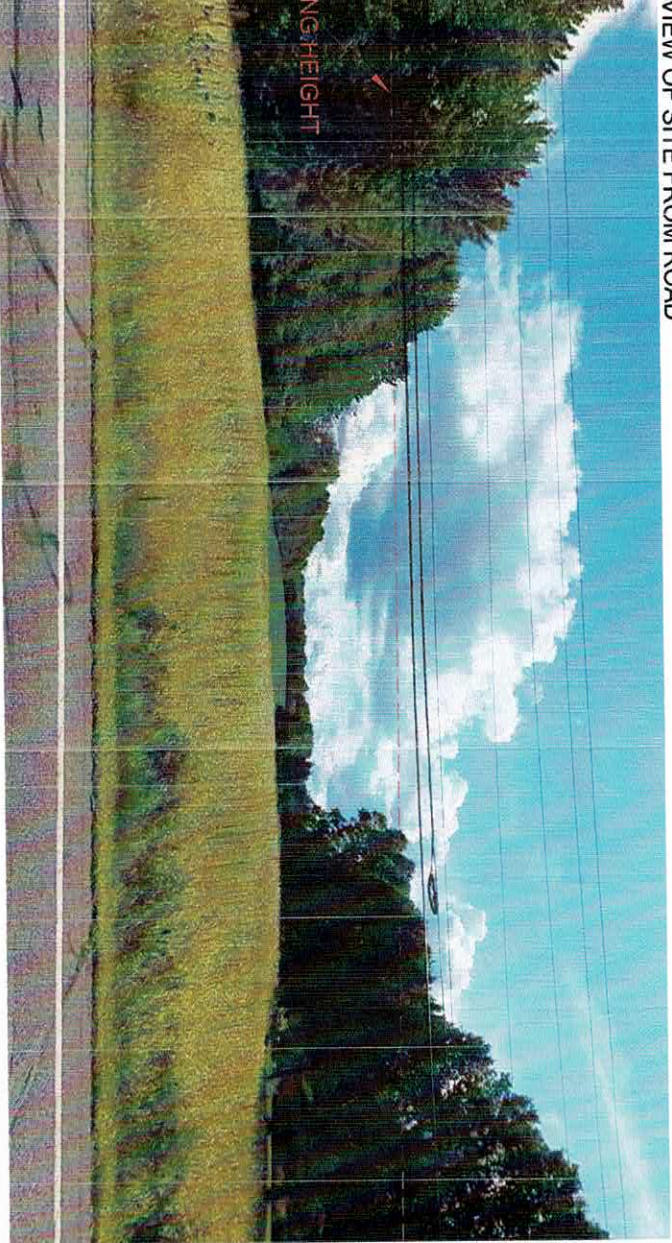

BUILDING HEIGHT



VIEW OF AREA TO THE RIGHT



VIEW OF AREA TO THE LEFT

