


SITE KEYNOTES

- 1A DIRECTIONAL ARROW
- 1B PAINTED HANDICAP PARKING SYMBOL
- 2A DRIVE-THRU GRAPHICS
- 2B STOP BAR GRAPHIC
- 3 CROSSWALK MARKINGS
- 4 MULTI-LANE DIRECTIONAL GRAPHICS
- 5 STANDARD OR HANDICAP PARKING STALL PER CODE
- 5A 4" SOLID WHITE STRIPING
- 5B 4" SOLID YELLOW STRIPING
- 5C 4" SKIP DASH YELLOW STRIPING
- 6 SOLID PLASTIC WHEEL STOP
- 7 BOLLARD MOUNTED SIGN
- 8 CURB RAMP w/ SHORT FLARED SIDES (GRASSED AREAS)
- 9 CURB RAMP w/ FLARED SIDES (IN SIDEWALK)
- 10 RETURNED CURB HANDICAP RAMP
- 11 SIDEWALK ACCESSIBLE RAMP
- 12 DETECTABLE WARNING DEVICE
- 13 TYPICAL ADA RAMP & HANDRAIL
- 14 CONCRETE SIDEWALK
- 15 CONCRETE SIDEWALK w/ CURB & GUTTER
- 16 ENTRY DOOR FROST SLAB DETAIL
- 17 CONCRETE BOLLARD
- 18 CONCRETE CURB & GUTTER
- 18A SPILLING CURB & GUTTER
- 18B CATCHING CURB & GUTTER
- 18C DEPRESSED SPILLING CURB & GUTTER
- 18D DEPRESSED CATCHING CURB & GUTTER
- 18E SPILLING GUTTER SECTION AT ACCESSIBLE RAMP
- 18F CATCHING GUTTER SECTION AT ACCESSIBLE RAMP
- 18G MOUNTABLE CURB & GUTTER
- 19 LANDSCAPE & IRRIGATION PROTECTOR
- 20 TYPICAL HIMAC PAVEMENT SECTION
- 21 BUTT JOINT
- 22 CONCRETE PAVEMENT DRIVE-THRU LANE
- 23 CONCRETE APRON AT TRASH ENCLOSURE
- 24 PAVEMENT EDGE DETAIL (START & END OF DRIVE-THRU LANES)
- 25 CONCRETE PAVEMENT SECTIONS
- 26 TRANSVERSE & LONGITUDINAL CONTRACTION JOINT
- 27 TRANSVERSE & LONGITUDINAL DOWELED CONSTRUCTION JOINT
- 28 CONTRACTION JOINT
- 29 KEYED CONSTRUCTION JOINT
- 30 LONGITUDINAL BUTT JOINT
- 31 EXPANSION JOINT
- 32 DRIVE-THRU PLAN - FLUSH WITH FFE
- 33 DRIVE-THRU ISOMETRIC
- 34 DRIVE-THRU ORDER POINT ISLAND
- 35 MENU BOARD LOOP DETECTION SYSTEM
- 36 BUILDING DOWNSPOUT CONNECTION (TO SITE DRAINAGE SYSTEM)
- 37 CANOPY DOWNSPOUT CONNECTION (TO SITE DRAINAGE SYSTEM)
- 38 SCREENED REFUSE ENCLOSURE (REFER TO ARCH PLANS FOR ADDITIONAL DETAILS)
- 39 TWO-WAY CLEAN-OUT
- 40 THICKENED PAVEMENT @ STRUCTURES
- 41 STORM STRUCTURE WEEP HOLE DETAILS
- 42 ALUMINUM HANDRAIL (REFER TO ARCH PLANS)
- 43 DRIVE-THRU CLEARANCE BAR (REFER TO SIGNAGE PACKAGE)
- 44 GREASE TRAP
- 45 PAD MOUNTED TRANSFORMER
- 46 BIKE RACK
- 47 LANDSCAPED AREA
- 48 TYPICAL LOCATION FOR OUTDOOR TABLES (REFER TO ARCH PLANS)
- 49 CONCRETE PAD FOR OPTIONAL CASH STATION
- 50 FREE-STANDING ORDER POINT CANOPY
- 51 FREE-STANDING OUTSIDE MEAL DELIVERY CANOPY
- 52 CART CORRAL
- 53 ELECTRICAL PANEL
- 54 ELECTRIC TRANSFORMER AND CONCRETE PAD
- 55 "INCOMING TRAFFIC DOES NOT STOP" SIGN
- 56 12" WIDE SOLID WHITE STRIPE
- 57 PROPOSED REPLACEMENT LIGHT POLE FOR ARLINGTON RIDGE RD.

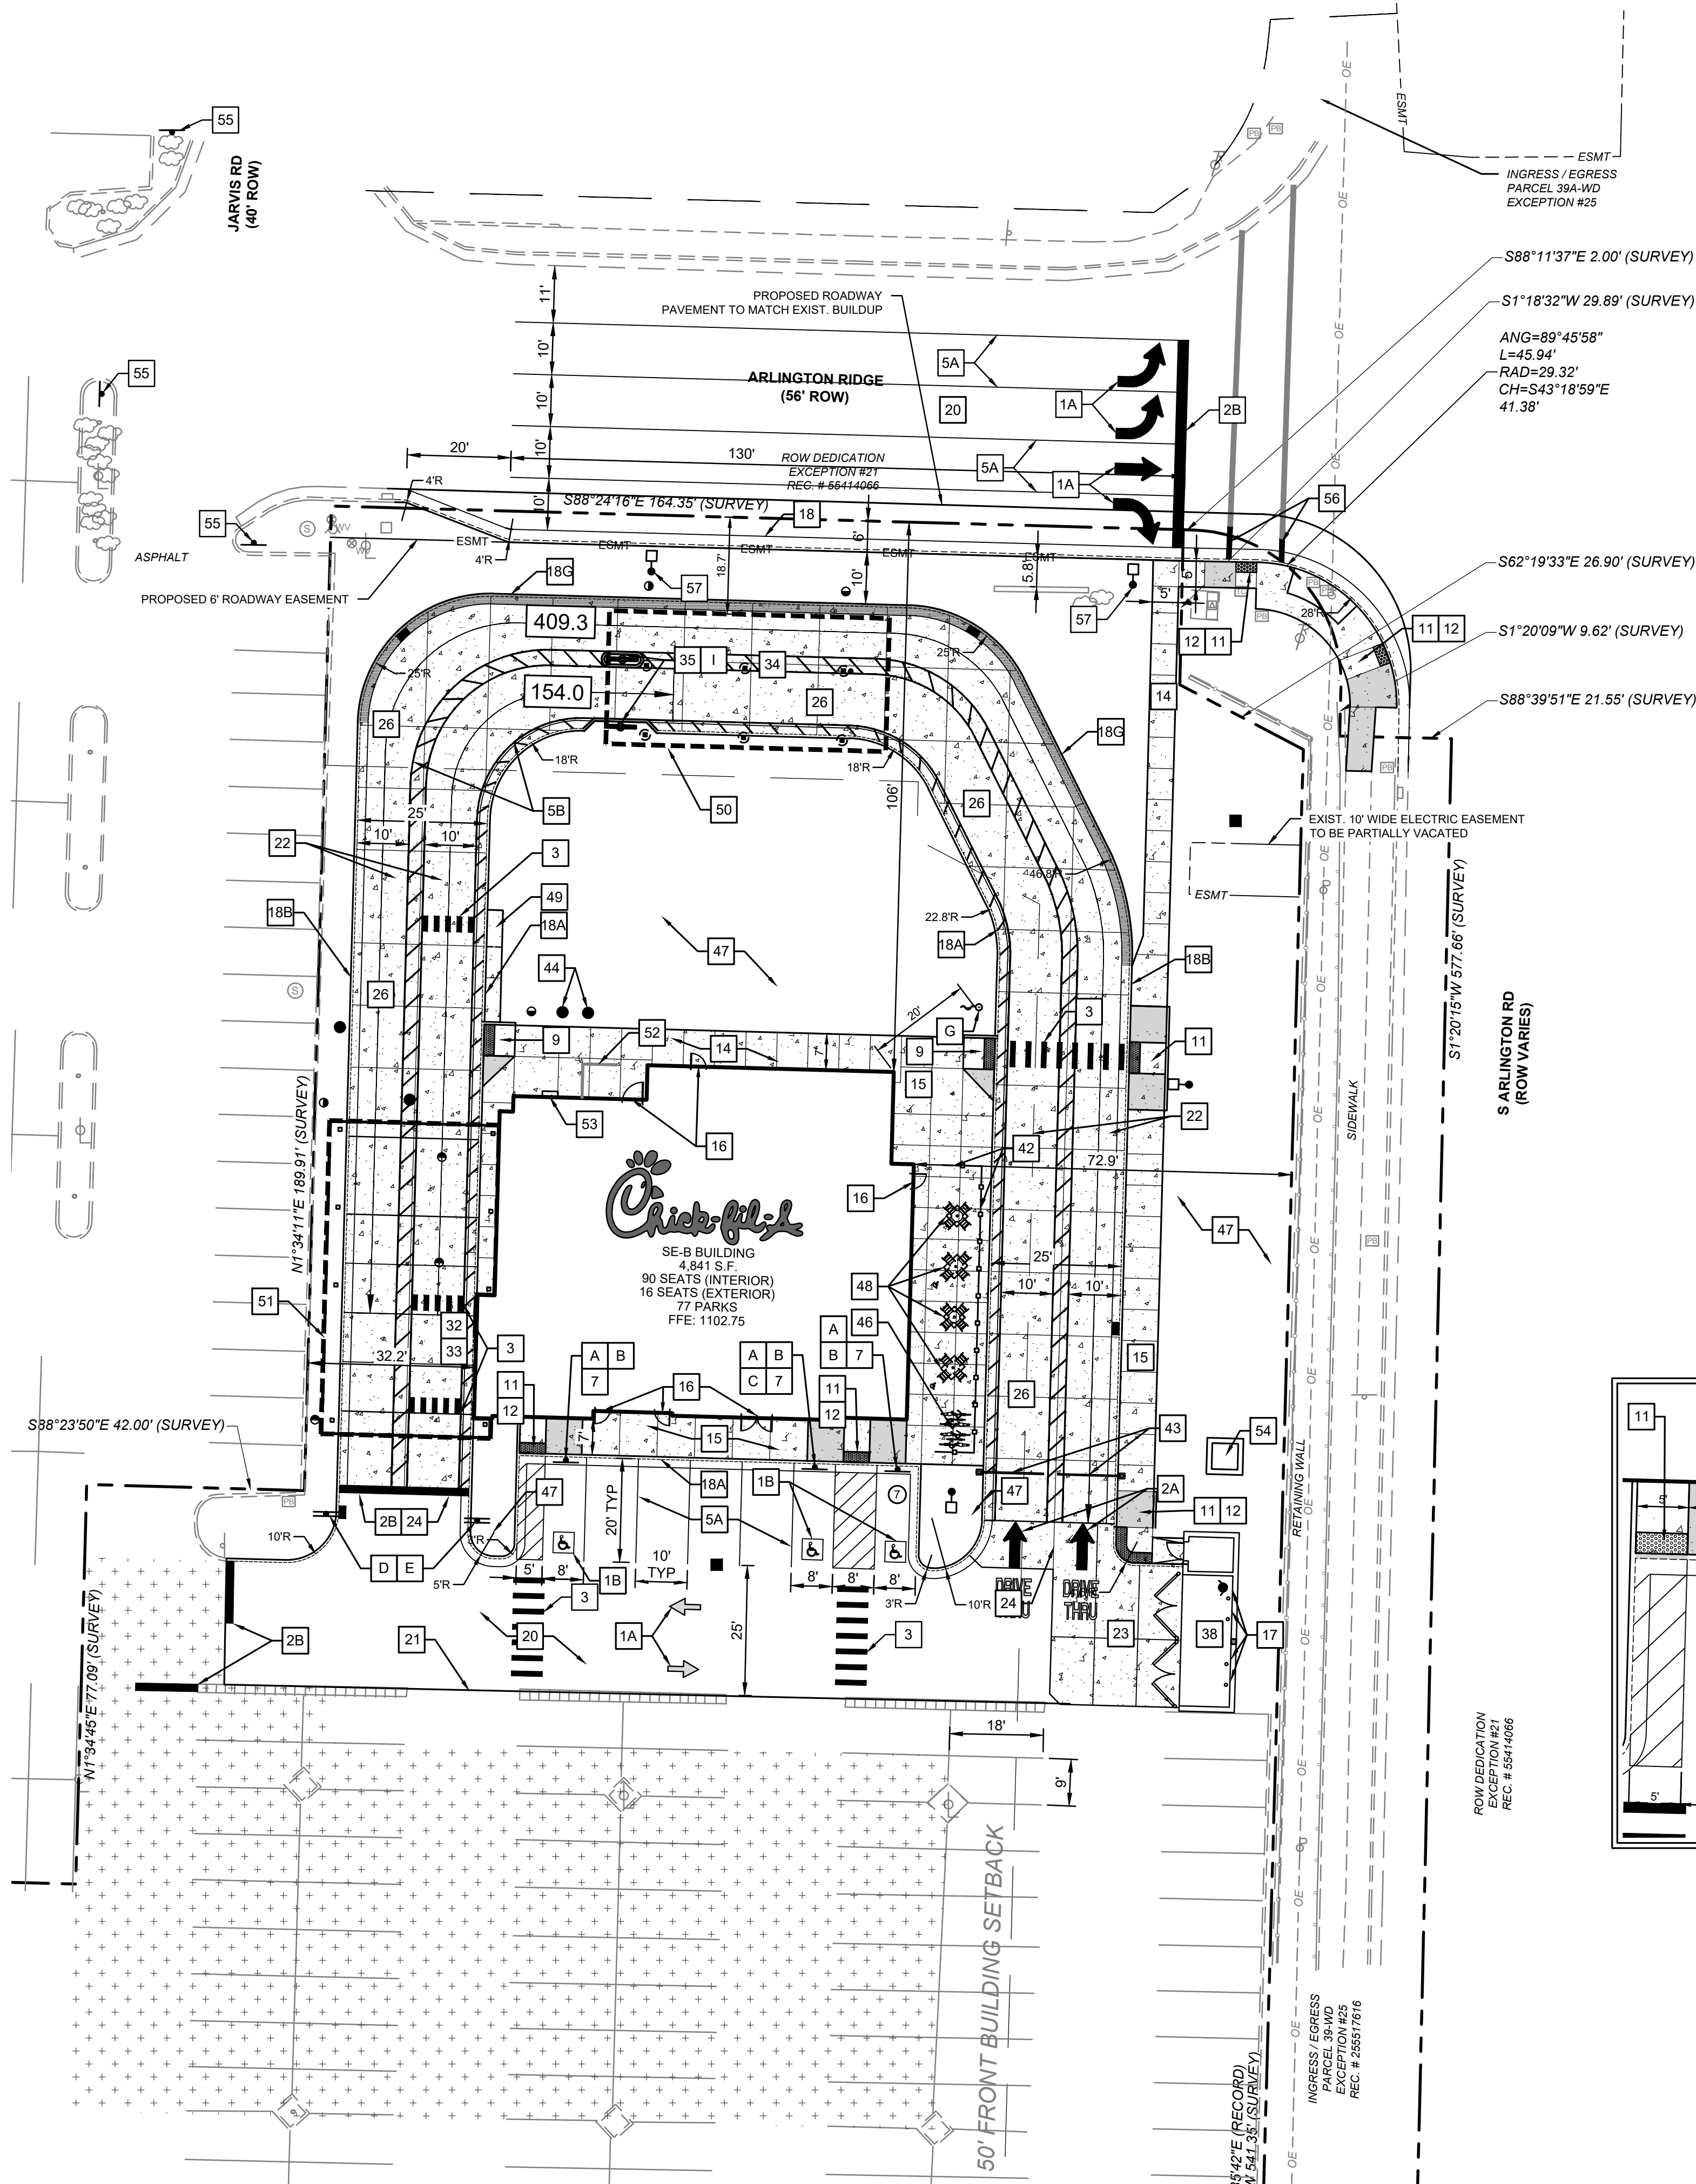

SITE NOTES

- A. SEE SHEET C-001 FOR GENERAL NOTES.
- B. CONTRACTOR SHALL REFER TO OTHER PLANS WITHIN THIS CONSTRUCTION SET FOR OTHER PERTINENT INFORMATION. IT IS NOT THE ENGINEER'S INTENT THAT ANY SINGLE PLAN SHEET WITHIN THIS SET OF DOCUMENTS FULLY DEPICT ALL WORK ASSOCIATED WITH THE PROJECT.
- C. ALL CONCRETE CURB & GUTTER SHALL BE 18" UNLESS OTHERWISE NOTED ON THE PLANS.
- D. ALL PAVEMENT DIMENSIONS ARE MEASURED TO THE FACE OF CURB UNLESS OTHERWISE NOTED.
- E. FOR EXACT LIGHT POLE LOCATIONS, SEE PHOTOMETRIC PLANS.

SIGN KEYNOTES

- A HANDICAP PARKING SIGN
 - B HANDICAP PARKING FINE SIGN
 - C "VAN ACCESSIBLE" SIGN
 - D "DO NOT ENTER" SIGN
 - E STOP SIGN
 - F CFA PEDESTRIAN CROSSING SIGN
 - G FLAG POLE (SEE SIGNAGE PACKAGE)
 - H CFA PYLON/MONUMENT SIGN
 - I DIGITAL DRIVE-THRU MENU BOARDS
- *CONTRACTOR TO REFER TO THE SIGNAGE PACKAGE FOR PLACEMENT AND SPECIFICATIONS OF ALL SIGNS**

SITE DATA

PARCEL ID #: 2815656
ZONING: B-1 (GENERAL BUSINESS)
PARCEL SIZE: 10.24 ACRES
SITE AREA: 1.46 ACRES

BUILDING DATA

BUILDING FLOOR AREA: 4,847 ± SF
NUMBER OF EMPLOYEES DURING LARGEST SHIFT = 20 EMPLOYEES
TOTAL NUMBER OF SEATS = 106
INDOOR SEATS = 90
OUTDOOR SEATS = 16


PARKING DATA

NUMBER OF REGULAR PARKING SPACES: 74
NUMBER OF ADA SPACES: 3
TOTAL NUMBER OF SPACES PROVIDED: 77
TYPICAL PARKING WIDTH: 10'
TYPICAL 90° PARKING LENGTH: 20' 20' REQUIRED
MINIMUM ISLE WIDTH: 25' (25' REQUIRED FOR 90° PARKING)

PARKING FORMULA:
MINIMUM PARKING REQUIRED =
15 SPACES PER 1,000 SF = FORMULA = 73 SPACES

LEGEND

- HMAC PAVEMENT
- CONCRETE PAVEMENT
- CONCRETE SIDEWALK
- DEPRESSED SIDEWALK

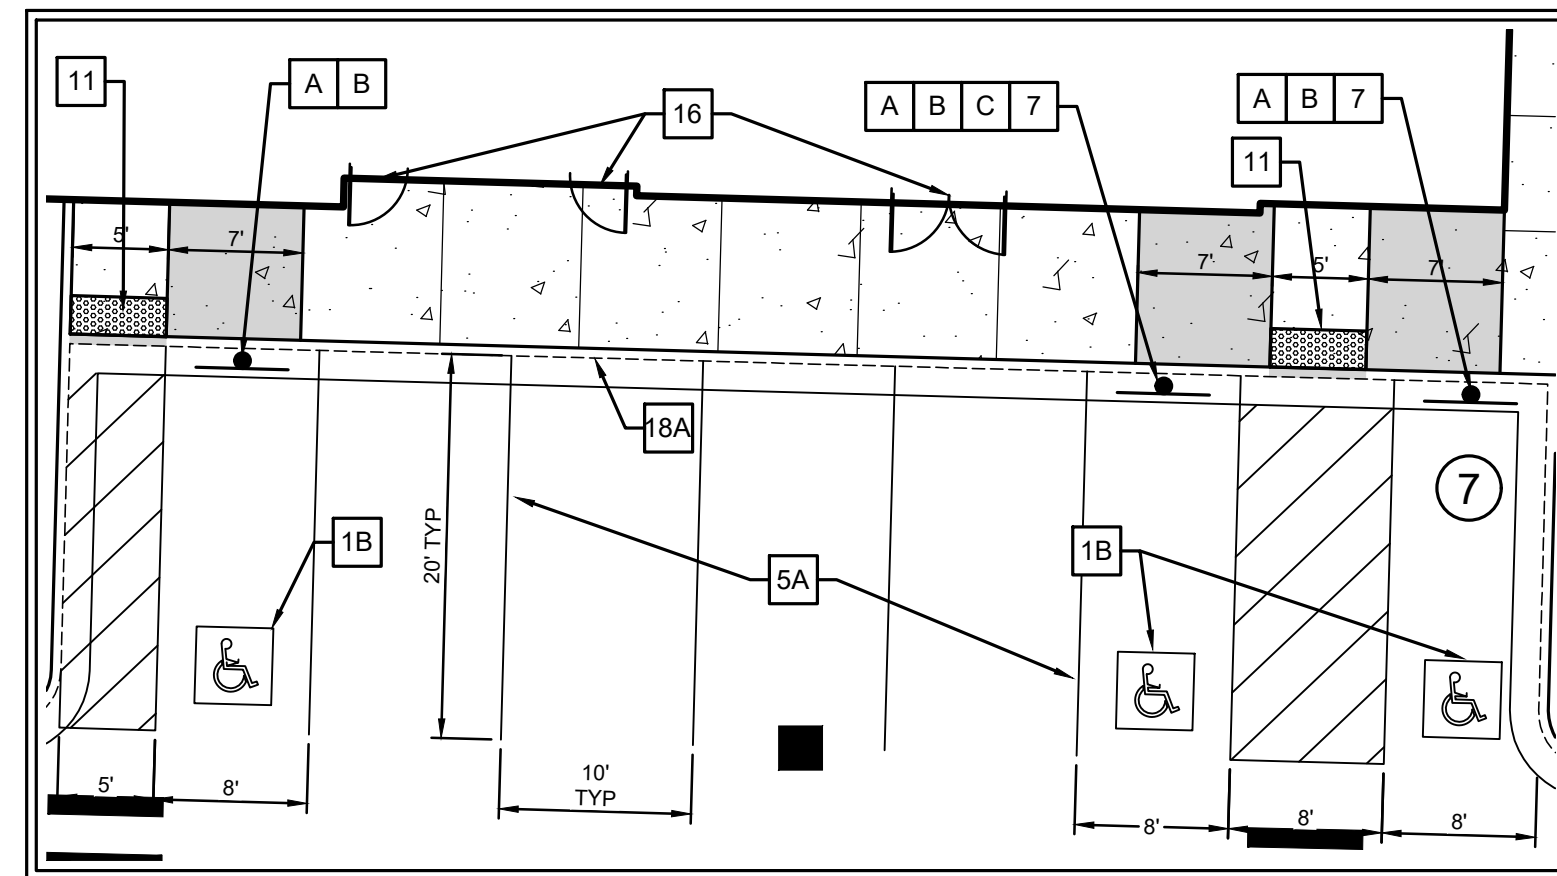

ADA PARKING STALL LAYOUT DETAIL

SCALE: 1"=10'



Know what's below.
Call before you dig.



NOT FOR CONSTRUCTION



Chick-fil-A

Chick-fil-A
5200 Buffington Road
Atlanta, Georgia
30349-2998

WOOLPERT

CHICK-FIL-A
AKRON (OH) FSU
790 ARLINGTON RIDGE #100
AKRON, OH 44312

FSR# 06000

REVISION SCHEDULE
NO. DATE DESCRIPTION
10/23/2025 REVISED PER IN-HOUSE REVIEW

ENGINEER'S PROJECT # 10019959.21
PRINTED FOR ISSUED FOR PERMIT
DATE 05/14/2025

DRAWN BY: ST
CHECKED BY: AB
Information contained on this drawing and in all digital files produced for above named project may not be reproduced in any manner without express written or verbal consent from authorized project representatives.

SHEET
SITE PLAN

SHEET NUMBER
C-200