



MASTER SITE PLAN 02.21.25

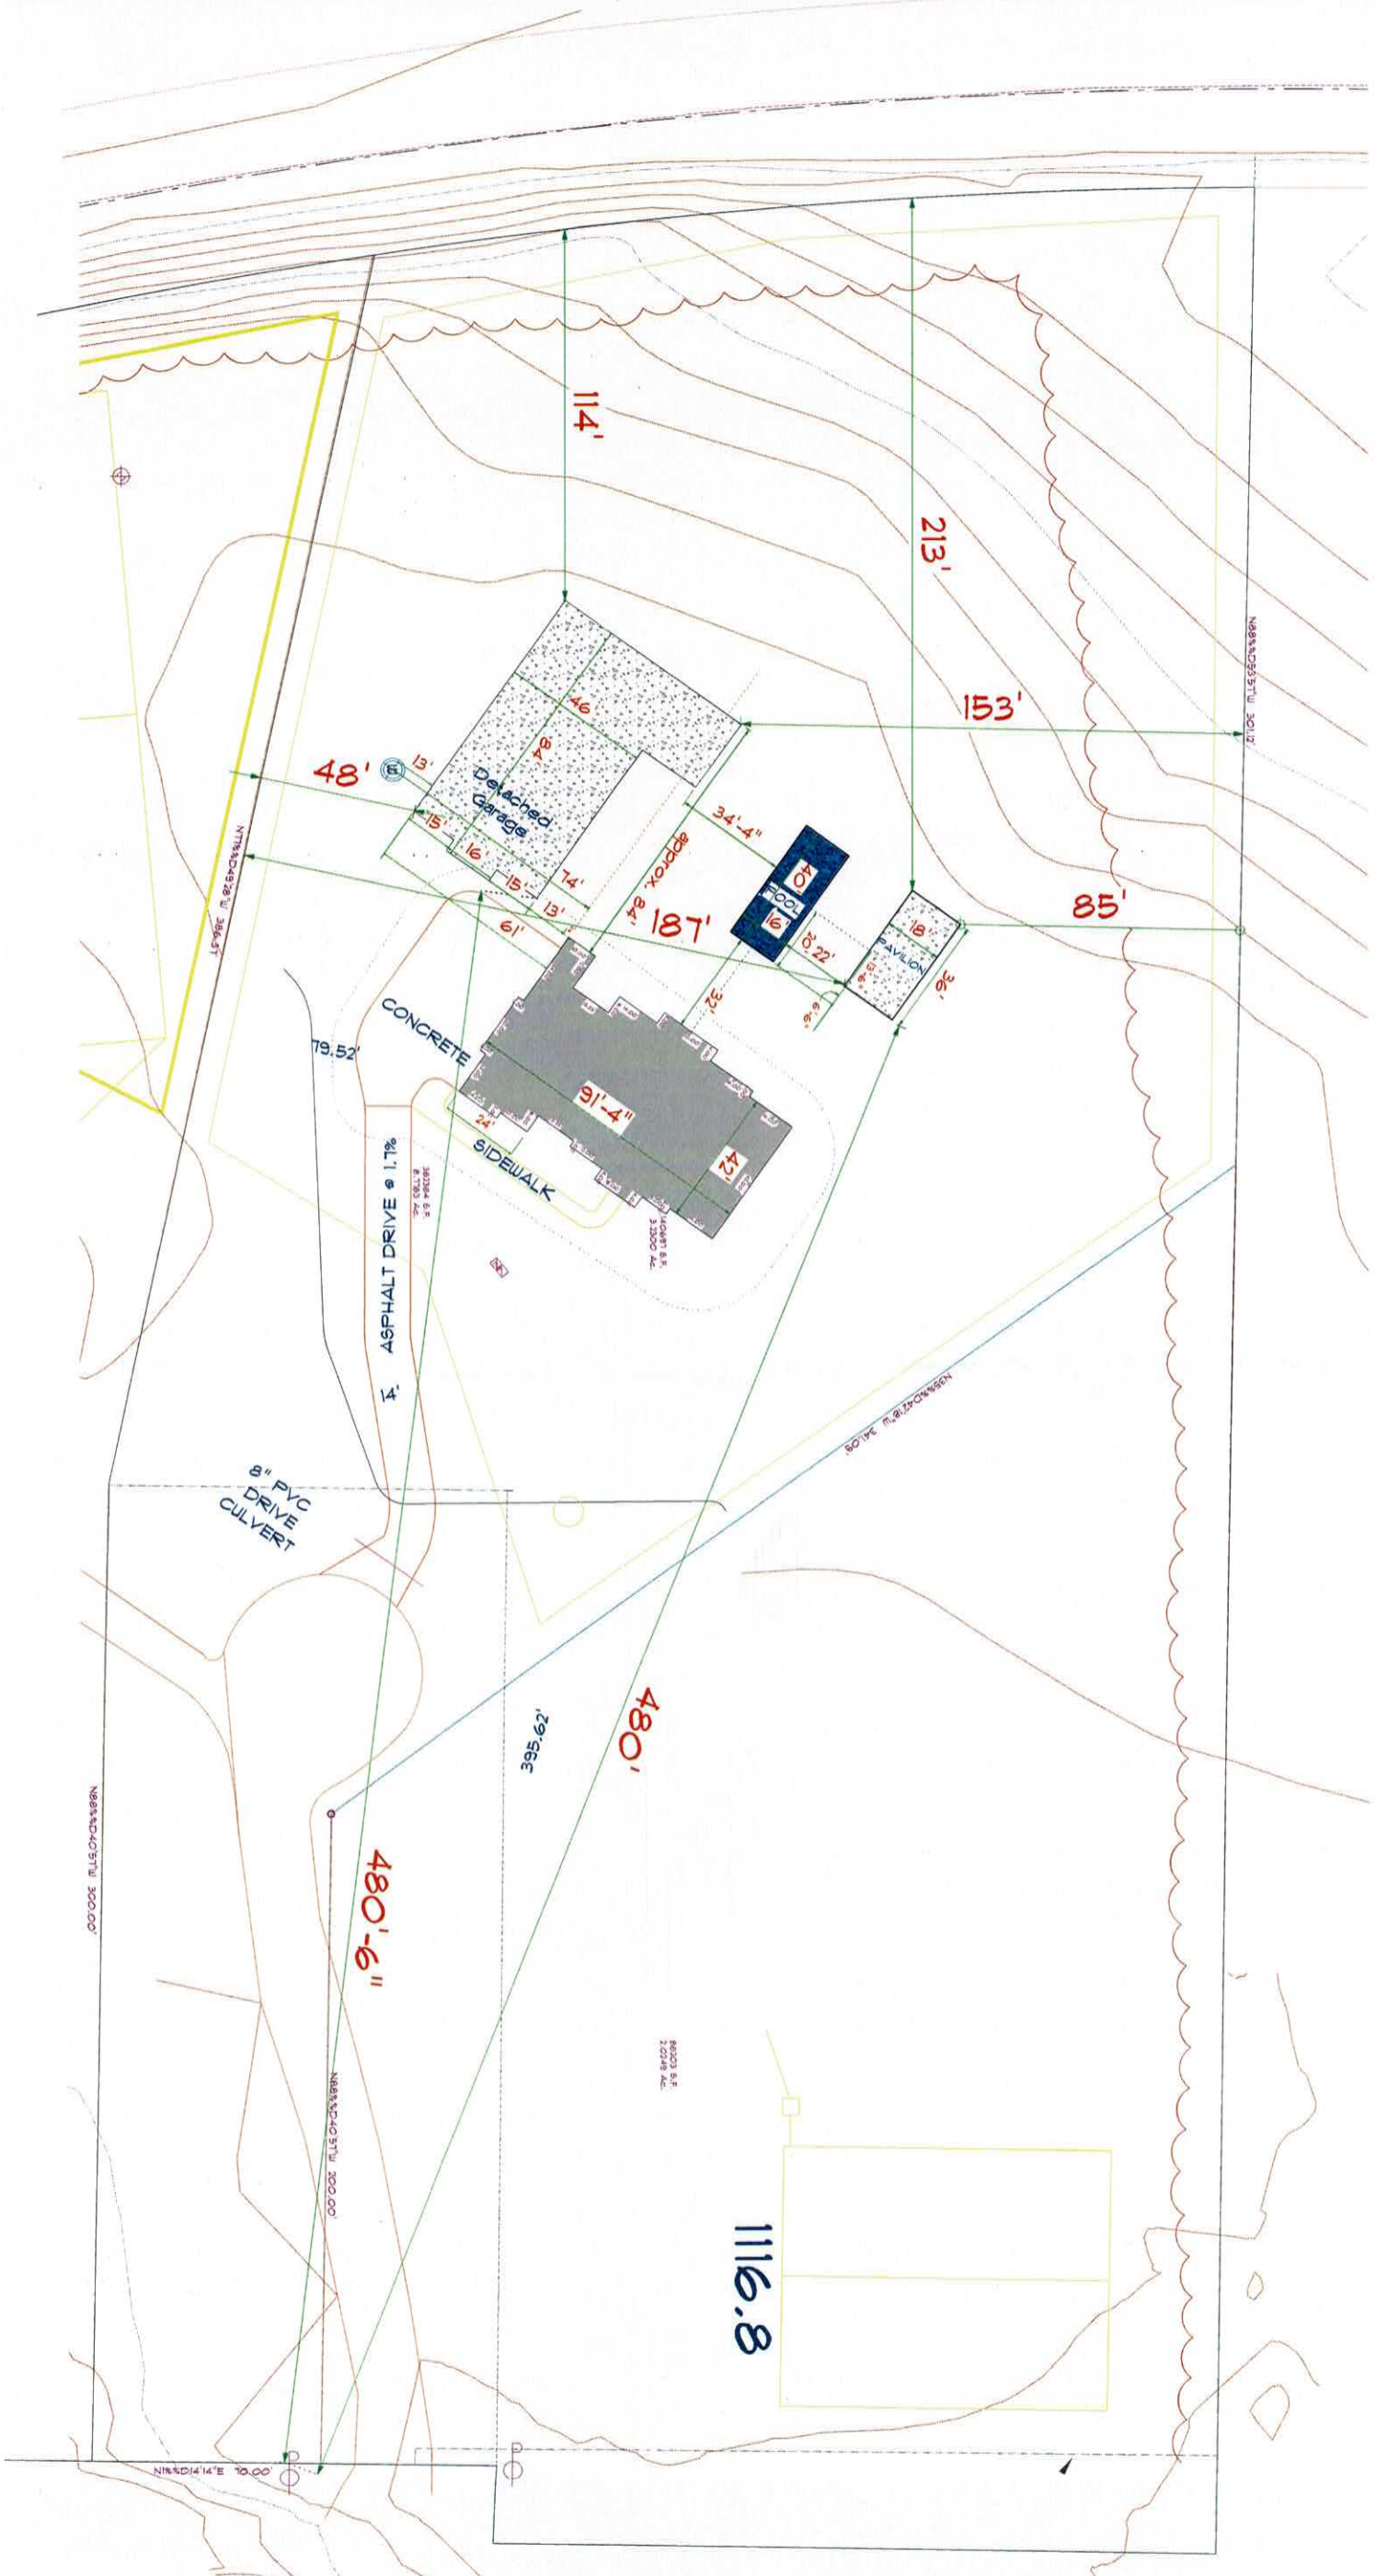

Lot 7 - 2993 Graybill Rd.

571 E. Turkeyfoot Lake Rd.
Akron, Ohio 44319
ShultzDC.com (330) 896-8883

CUSTOMER: Skinner Res.	SCALE: 1/2" = 1'-0"
2993 Graybill Rd.	DATE: 2/21/2025
Uniontown	PAGE: 1/1
Ohio	
44685	

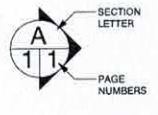

Site Contact:
Name: _____
Cell: _____
Email: _____

EXHIBIT B
CUSTOMER SIGNATURES:
DATE: _____
DATE: _____