



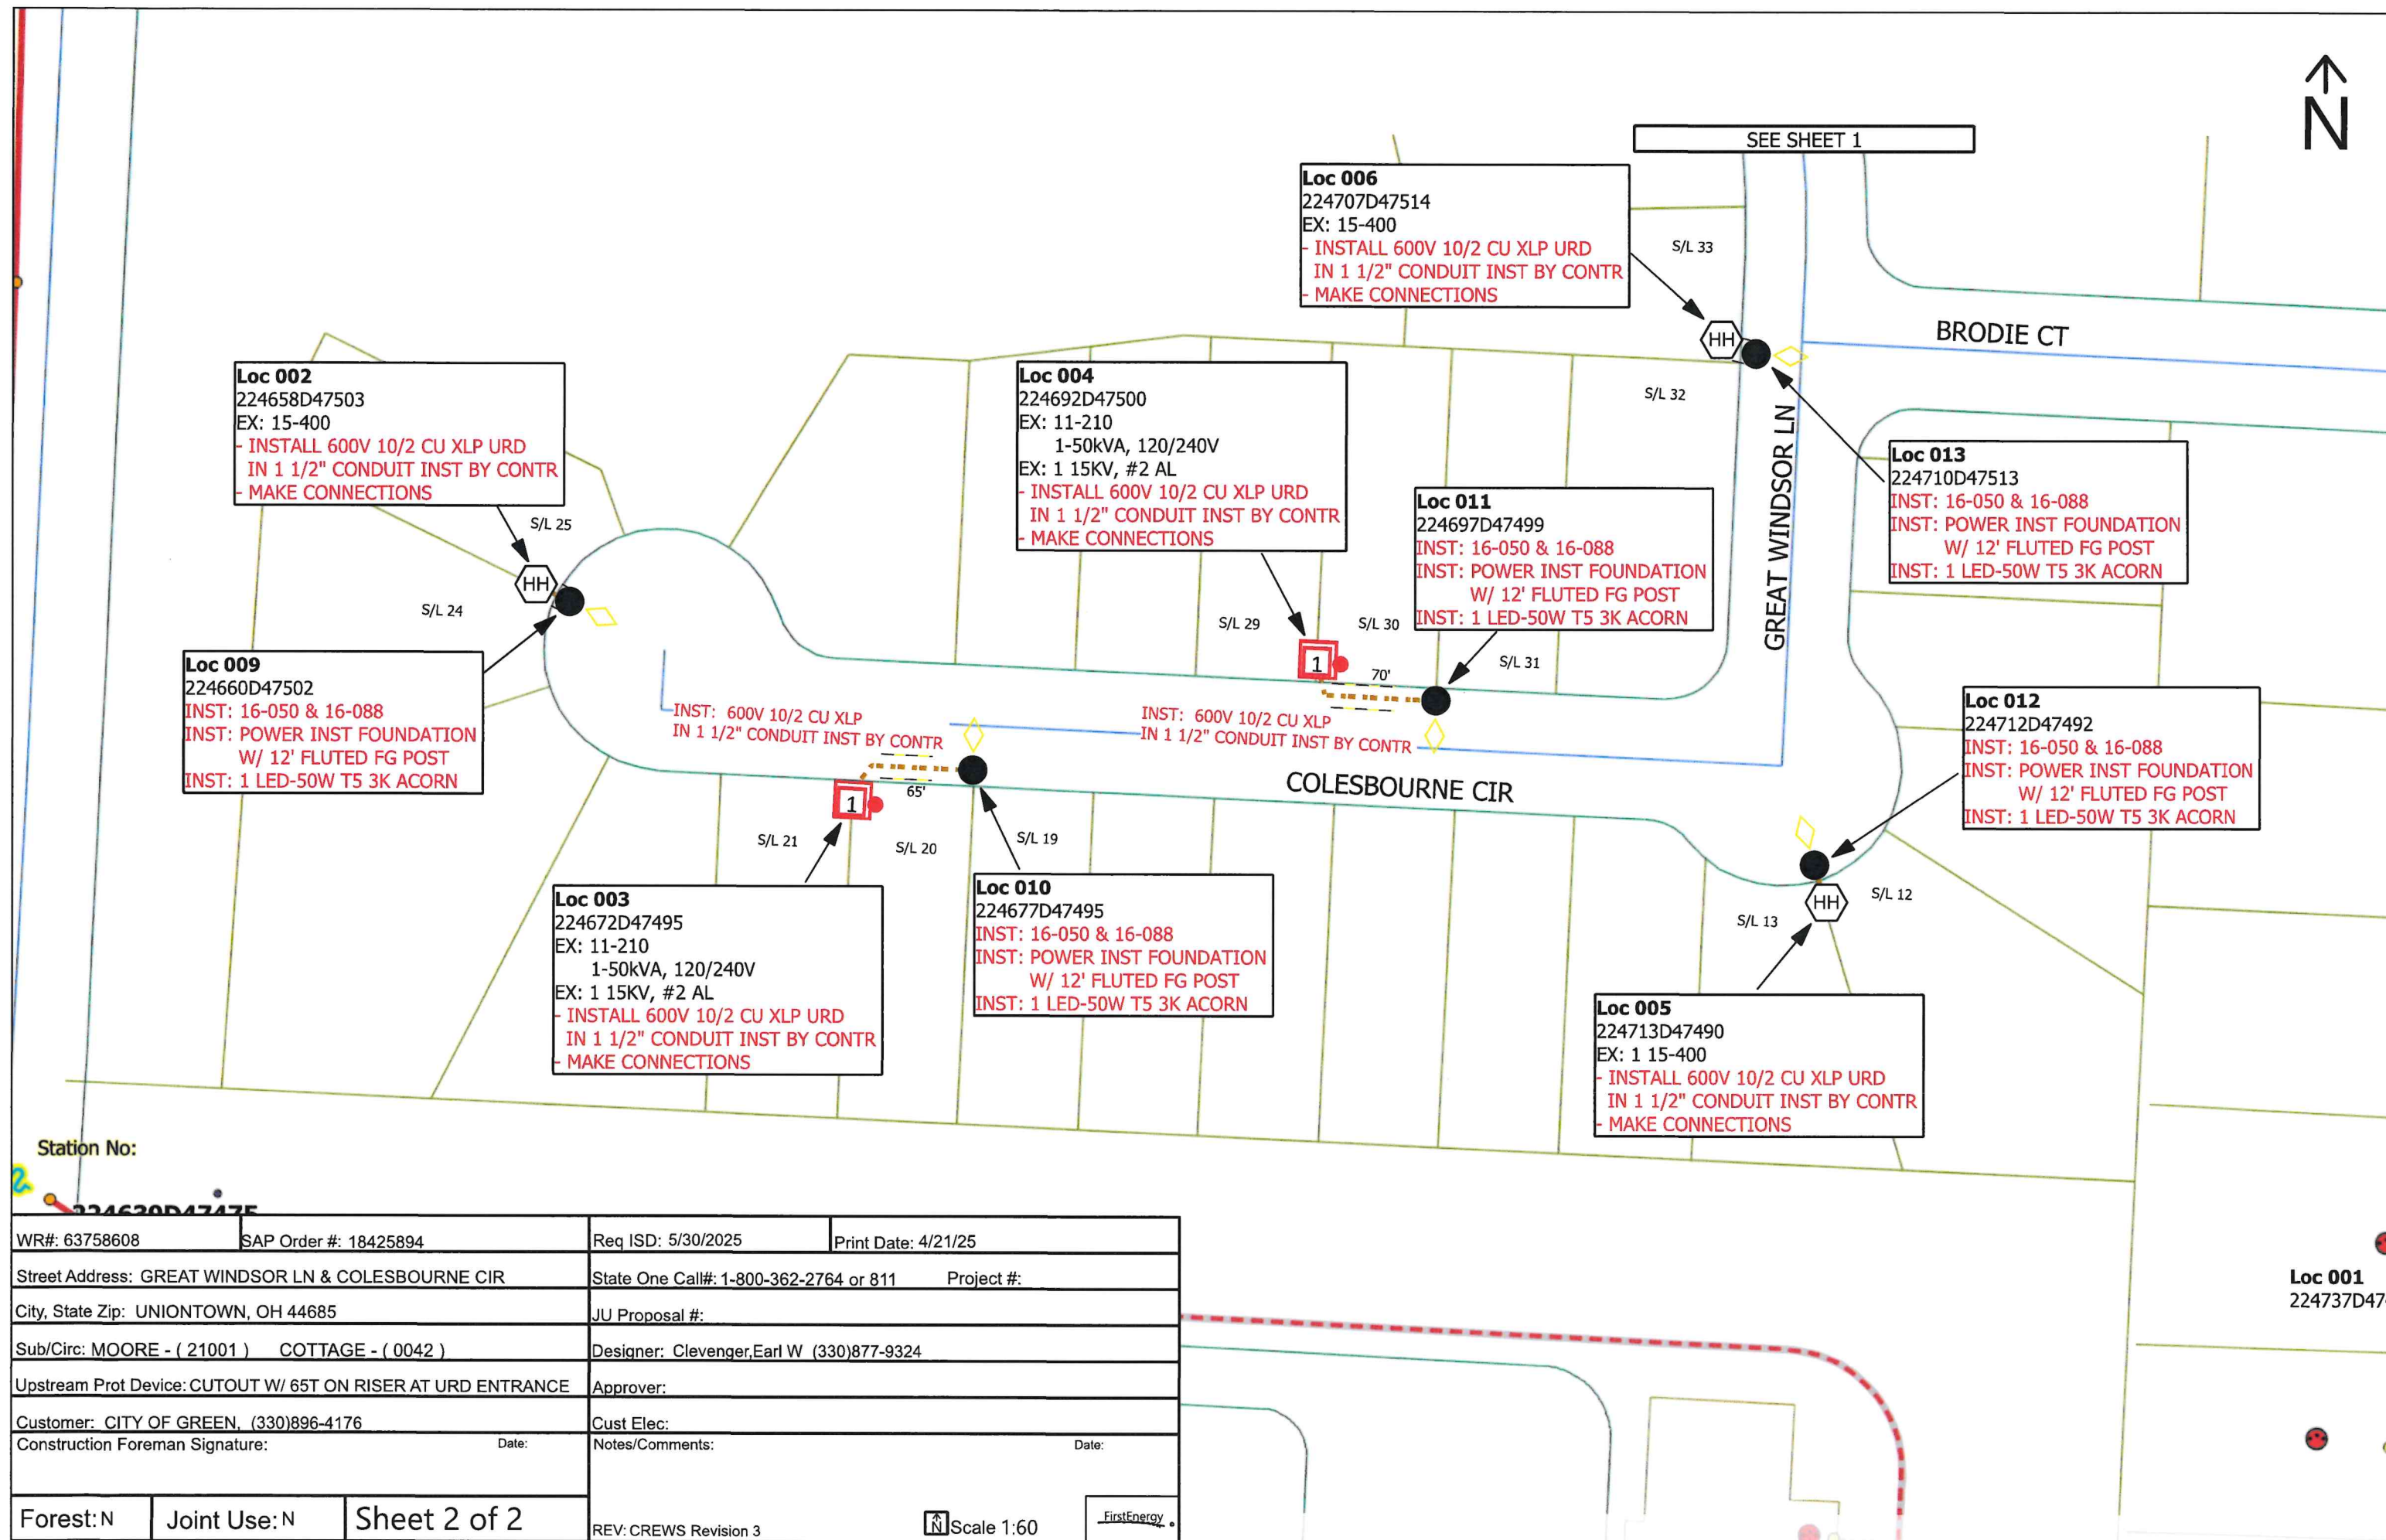

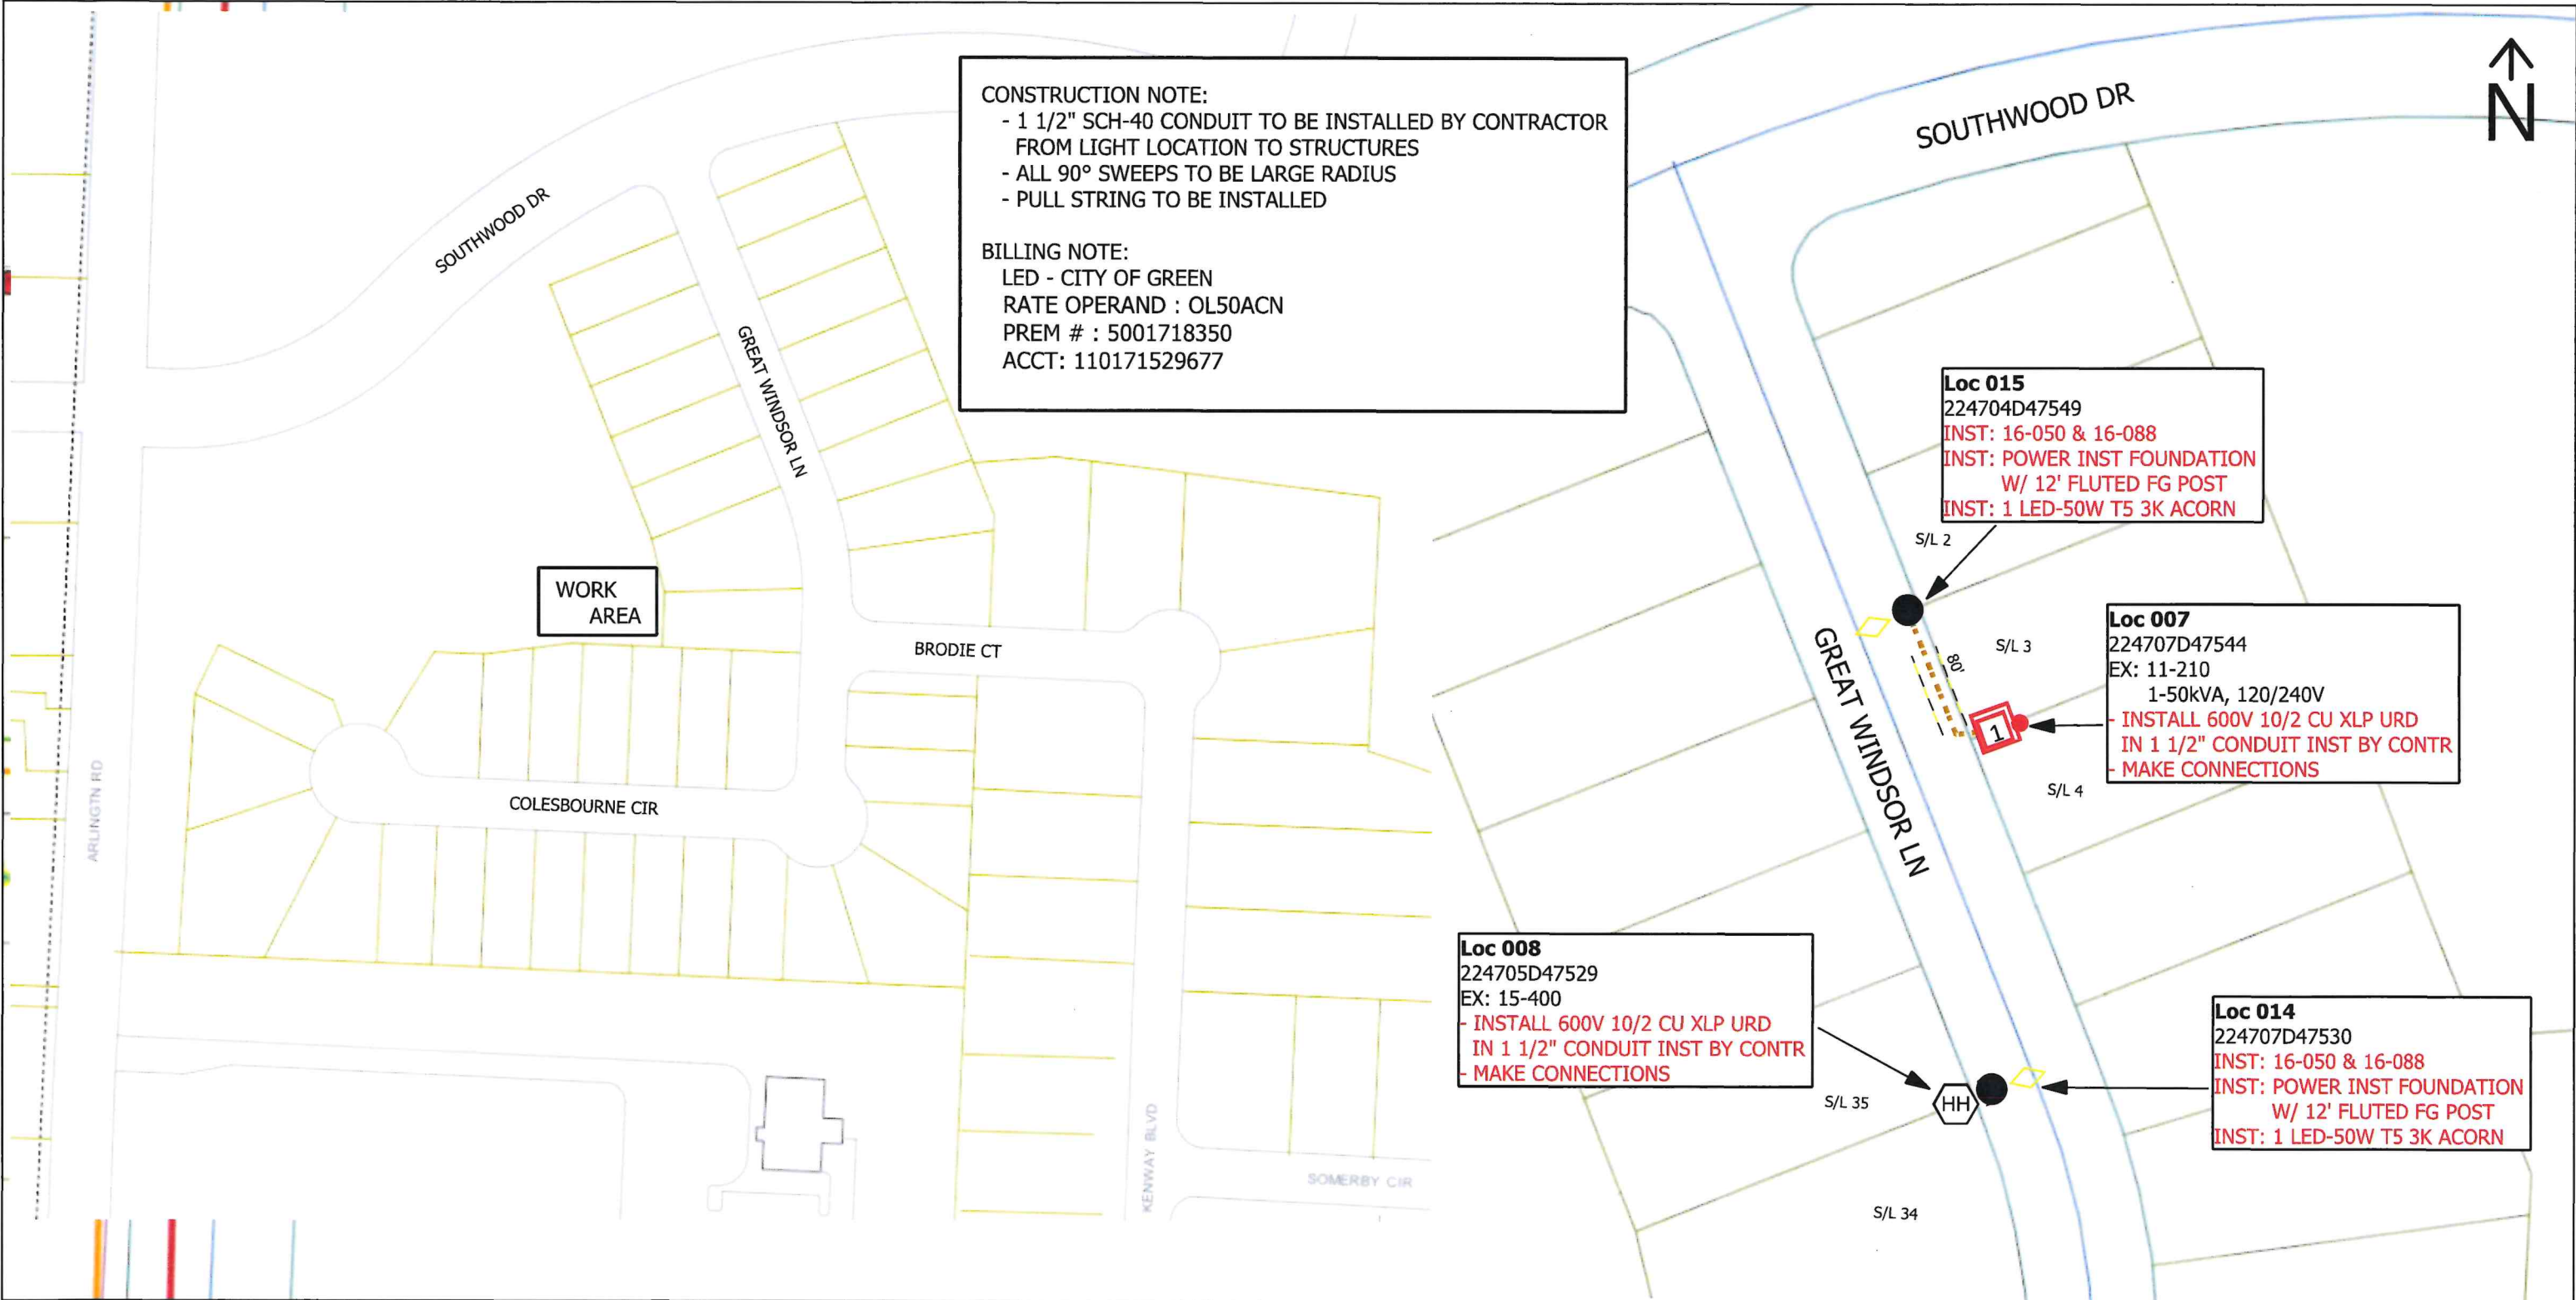

WR#: 63758608	SAP Order #: 18425894	Req ISD: 5/30/2025	Print Date: 4/9/25
Street Address: GREAT WINDSOR LN & COLESBOURNE CIR	State One Call#: 1-800-362-2764 or 811	Project #:	
City, State Zip: UNIONTOWN, OH 44685	JU Proposal #:		
Sub/Circ: MOORE - (21001) COTTAGE - (0042)	Designer: Clevenger,Earl W (330)877-9324		
Upstream Prot Device: CUTOUT W/ 65T ON RISER AT URD ENTRANCE	Approver:		
Customer: CITY OF GREEN, (330)896-4176	Cust Elec:		
Construction Foreman Signature:	Date:	Notes/Comments:	Date:
Forest: N	Joint Use: N	Sheet 1 of 2	REV: Revision 2

Scale 1:60

FirstEnergy