

NOTE:
BEFORE ORDERING THE
TRUSSES, MEASURE FROM
THE OUTSIDE OF THE EXTERIOR
WALLS AT THE TOP PLATE


TITLE	
12'-0" x 23'-1" GARAGE	
DATE	02-08-2024
SCALE	1/4"=1'-0"
3	

OWNER
JIM KOERNER
3903 GOLDEN WOOD WAY
LUNGTOWN, OHIO 44655
CITY OF GREEN
SUMMIT COUNTY, OHIO

CONTRACTOR

DESIGNER
GHC DESIGNS
2559 BISHOP OVAL
BARBERTON, OHIO 44203
214-998-9110
gammongee@gmail.com

CIVIL ENGINEER

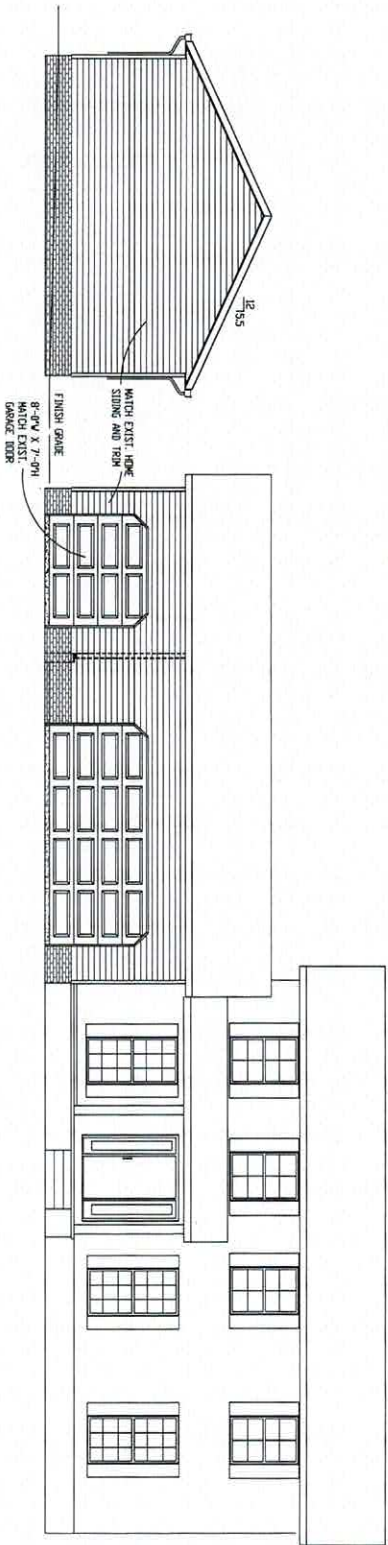

CIVIL ENGINEER

DESIGNER

CHC DESIGNS
2559 BISHOP OVAL
BARBERTON, OHIO 44203
214-998-9110
garmangeorge@gmail.com

CONTRACTOR

OWNER

JIM KOENIGER
3903 GOLDEN WOOD WAY
UNIONTOWN, 44685
CITY OF GREEN
SUMMIT COUNTY, OHIO

TITLE ELEVATION

DATE 02-08-2024

SCALE 1/4"=1'-0"

4