


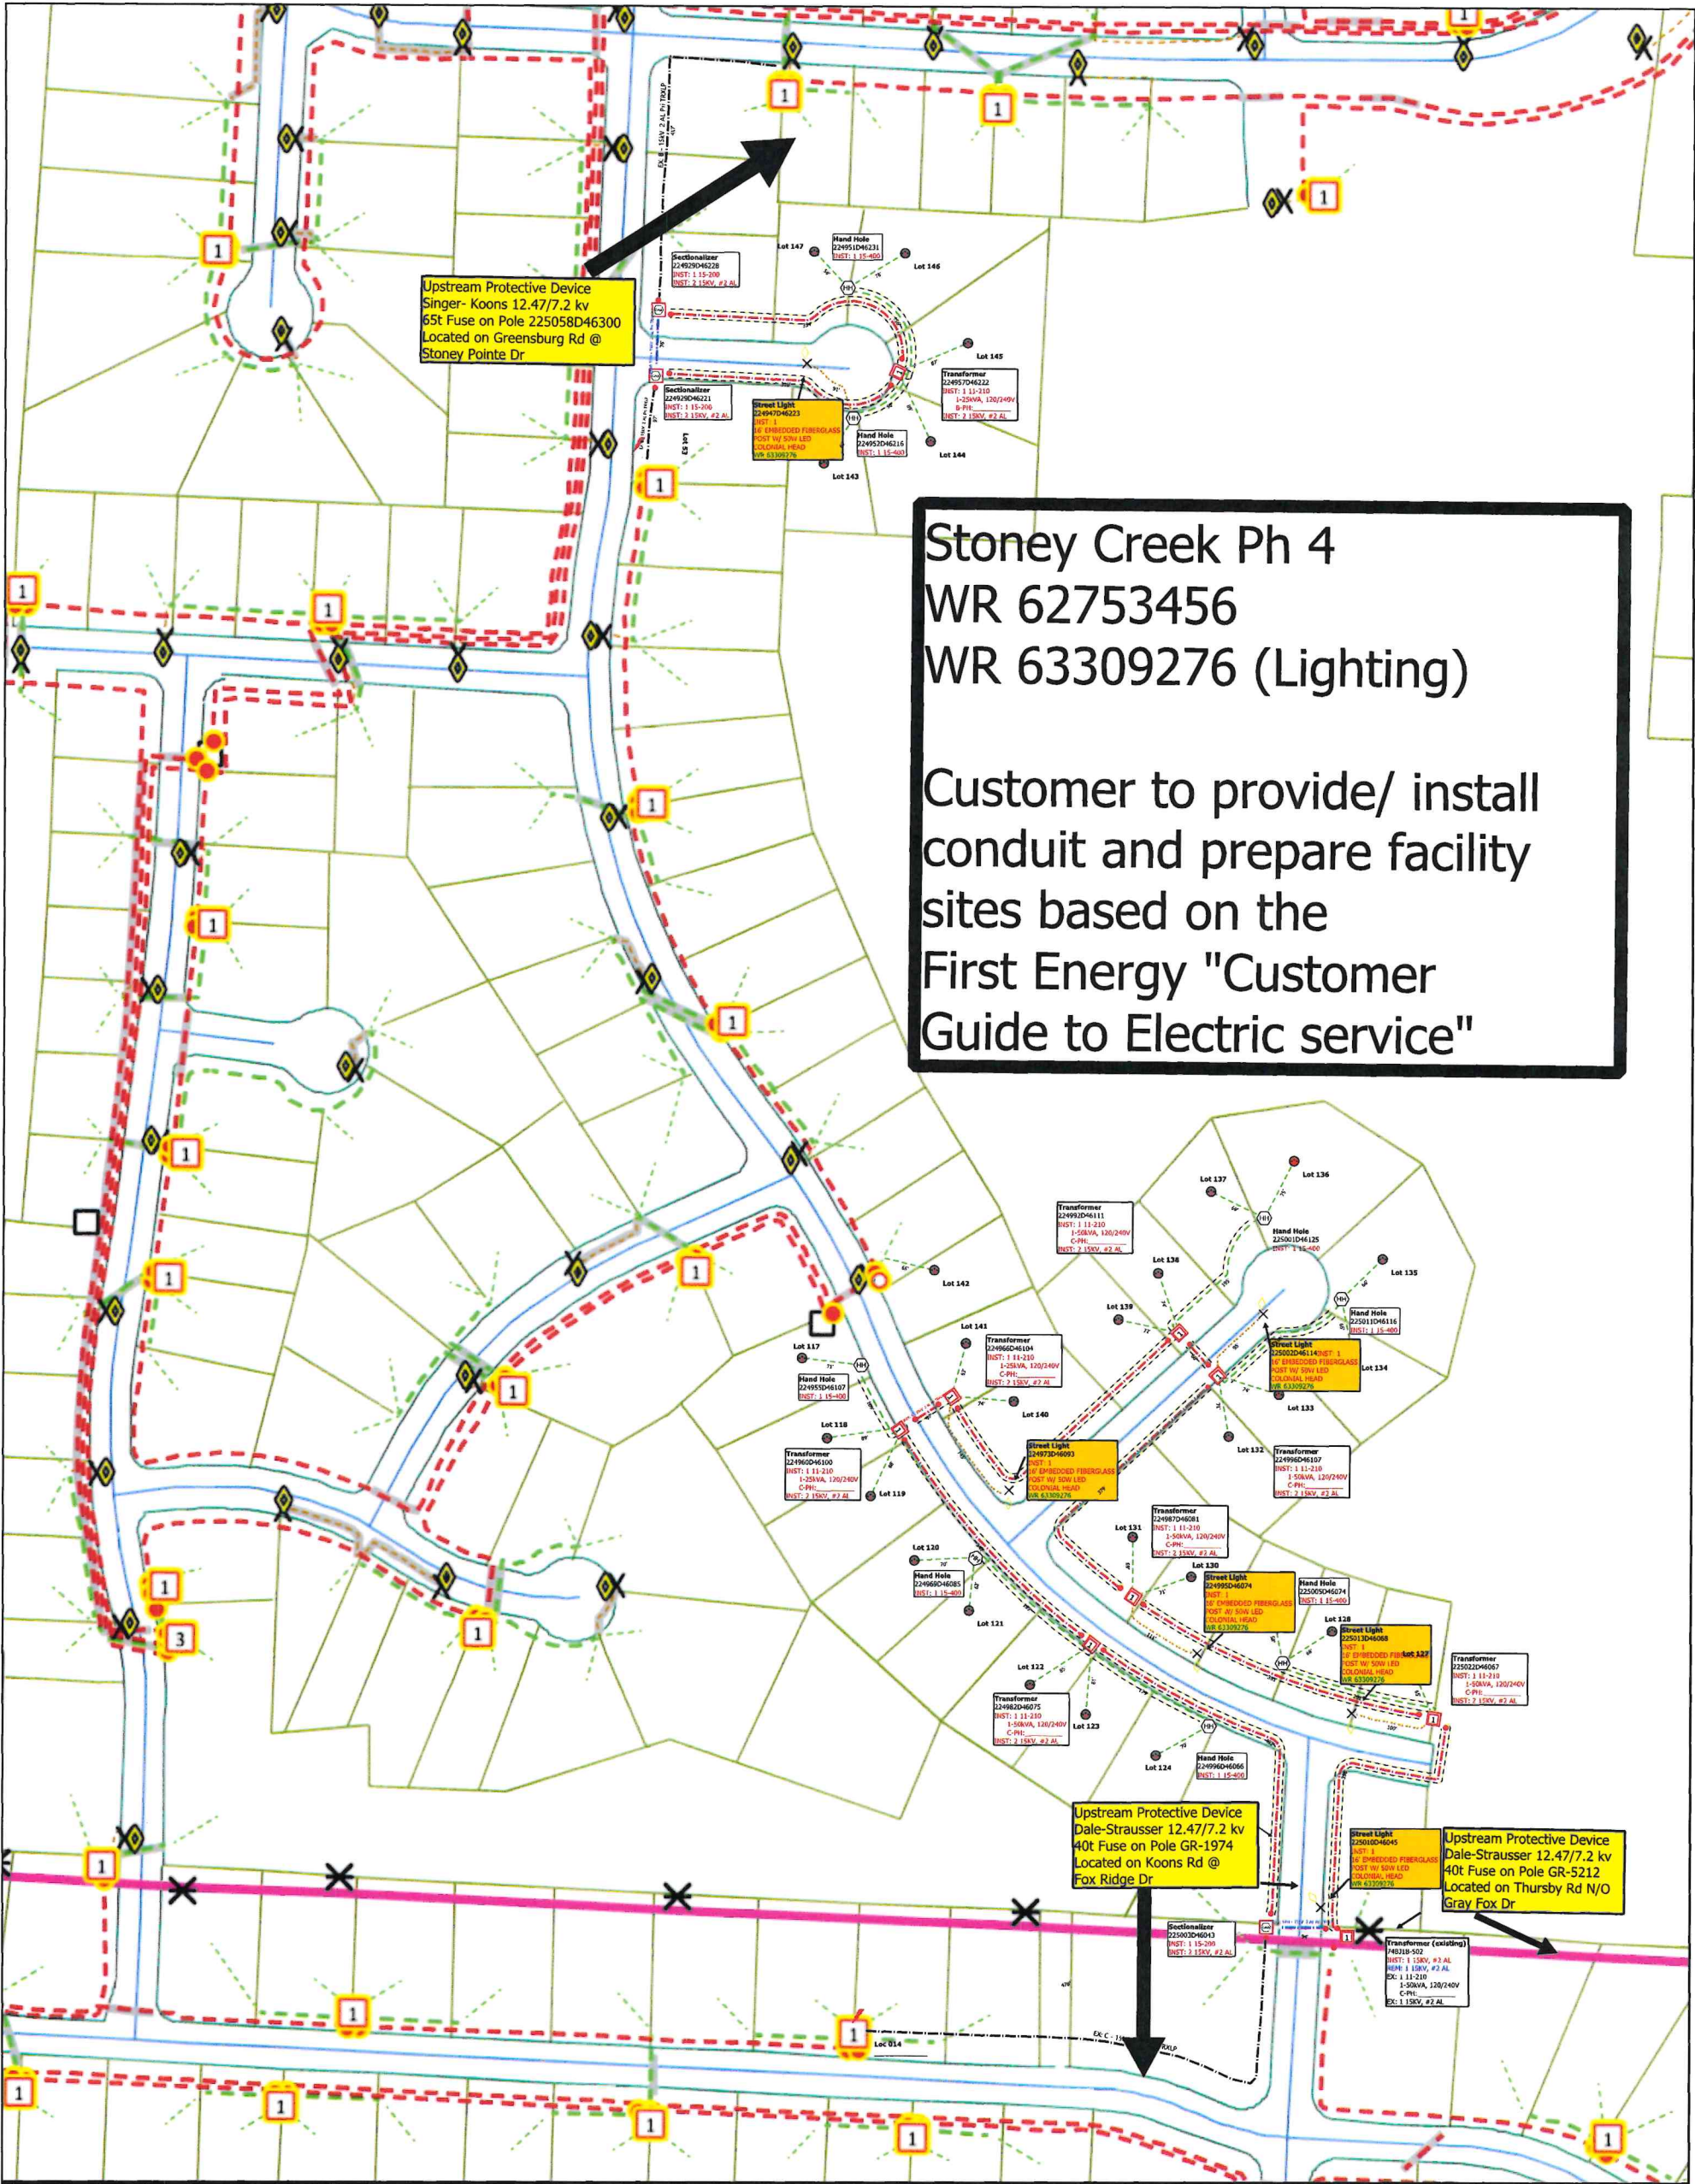

WR#: 62753456/63309276		SAP Order #: ---		Req ISD: ---		Print Date: 11/6/24	
Timbercreek Cir S/O Meadowbluff Dr							
Street Address: Ridgewood Dr E/O Timbercreek Cir				State One Call#: ---		Project #:	
City, State Zip: Green, Ohio 44720				JU Proposal #:			
Sub/Circ: Singer/ Koons 12.47 / 7.2kv -Dale/ Strausser 12.47 / 7.2kv				Designer: David Miller			
Upstream Prot Device: GR-1974(40t) & 225058D46300 (65t)				Approver:			
Customer: Frontier Land Group				Cust Elec:			
Construction Foreman Signature:		Date:		Notes/Comments:		Date:	
Forest:		Joint Use:		Sheet 1 of 2		REV: CREWS Revision 2	
						Scale 1:184	
						FirstEnergy	