


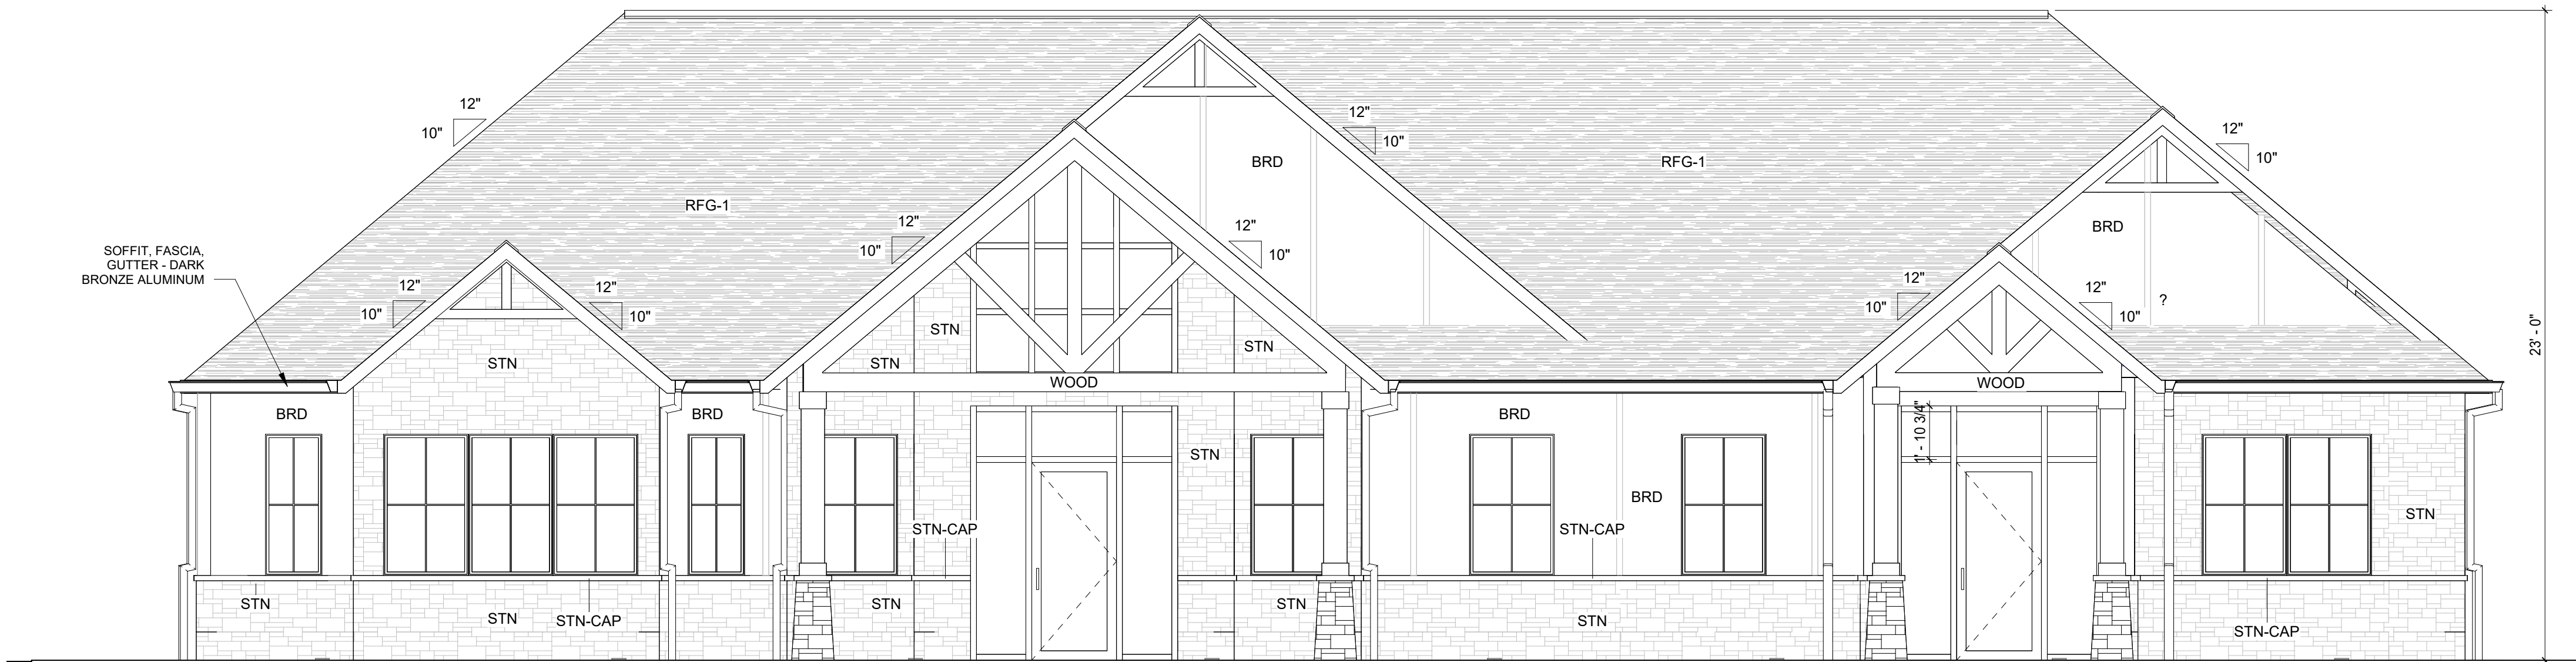

EAST EXTERIOR
ELEVATION


1/4" = 1'-0"

GROSS AREA SQFT: 909 SQFT
AREA OF WINDOWS / DOORS: 358 SQFT
NET AREA EXCLUDING WINDOWS / DOORS: 551 SQFT
AREA OF STONE: 389 SQFT
AREA OF HARDIE BOARD: 162 SQFT
APPROX: 70% STONE

909 - 358 = 551 SQFT
389 / 551 = 0.70
0.70 X 100 = 70% STONE

MATERIAL LIST - EXTERIOR FINISHES

MARK	DESCRIPTION	MANUFACTURER	COLOR
BRD	Softwood vertical siding	James Hardie	Herringbone
RFG-1	DIMENSIONAL SHINGLES - CERTAINTED WEATHERED WOOD	GAF	Timberline HDZ Barkwood
STN	STONE - MANUFACTURED VENEER	Casa Di Sassi	CREMONA BLEND
STN-CAP	STONE - MANUFACTURED CAP	Casa Di Sassi	CREMONA BLEND
WOOD	STAINED WOOD TRIM	-	-

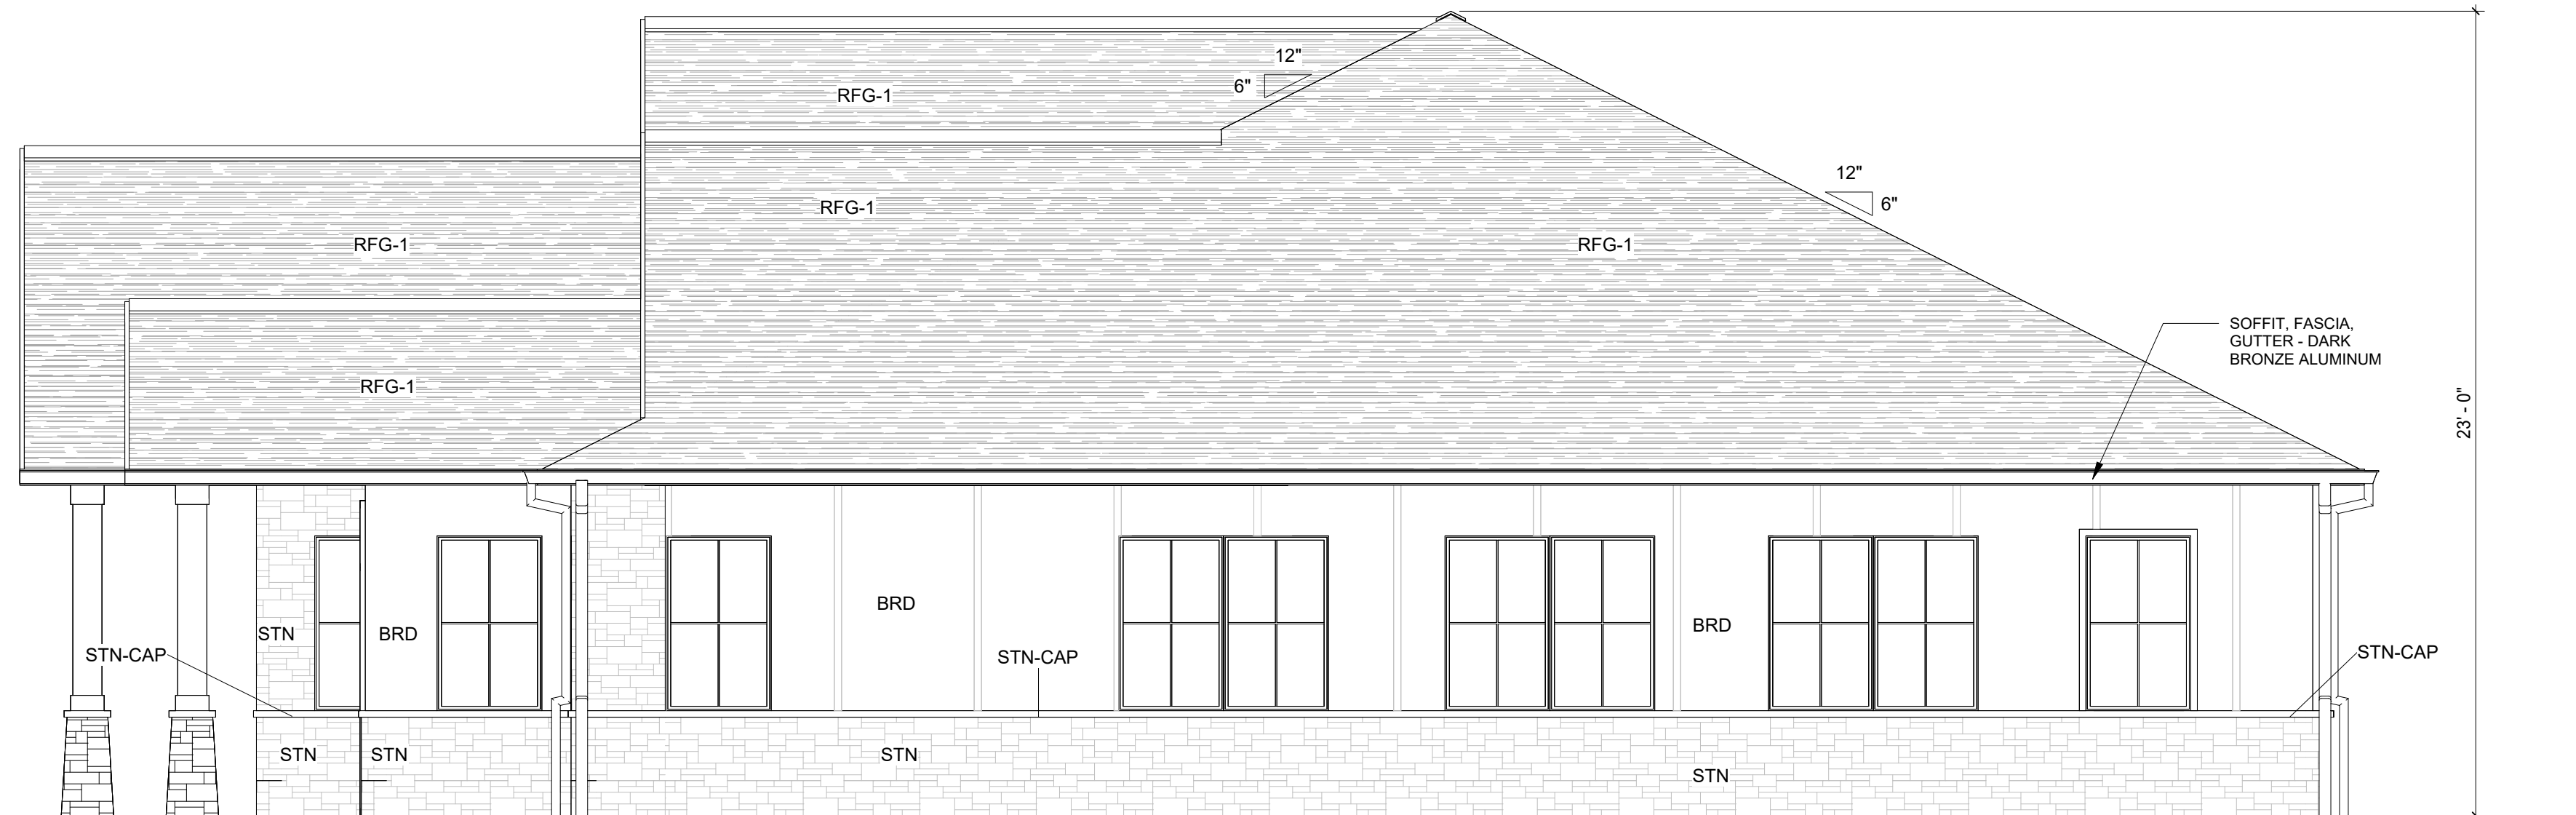

NORTH EXTERIOR
ELEVATION

1/4" = 1'-0"

GROSS SURFACE AREA SQFT: 560 SQFT
AREA OF WINDOWS / DOORS: 160 SQFT
NET AREA EXCLUDING WINDOWS / DOORS: 400 SQFT
AREA OF STONE: 205 SQFT
AREA OF HARDIE BOARD: 195 SQFT
APPROX: 51% STONE

560 - 160 = 400
205 / 400 = 0.51
0.51 X 100 = 51% STONE

REVISIONS

GBC DESIGN, INC.

565 White Pond Dr. Akron, OH 44320

Phone 330-836-0228 www.gbcdesign.com

SHULTZ DESIGN & CONSTRUCTION

571 EAST TURKEYFOOT LAKE ROAD

AKRON, OHIO 44319

BRENNEMAN GROUP - NEW OFFICE LOCATION

4228 TOWN CROSSING

GREEN, OH 44685

PPN: 2816246

ELEVATIONS

COPYRIGHT © 2025 GBC DESIGN, INC.

ALL RIGHTS RESERVED. NO PART OF THIS DOCUMENT MAY BE REPRODUCED OR TRANSMITTED IN ANY FORM OR BY ANY MEANS, ELECTRONIC OR MECHANICAL, WITHOUT PERMISSION.

DRAWN BY:

CB

DATE:

08/27/25

PROJECT NO.

58077

DRAWING NO.

A2



MATERIAL LIST - EXTERIOR FINISHES			
MARK	DESCRIPTION	MANUFACTURER	COLOR
BRD	Softwood vertical siding	James Hardie	Herringbone
RFG-1	DIMENSIONAL SHINGLES - CERTAINTED WEATHERED WOOD	GAF	Timberline HDZ Barkwood
STN	STONE - MANUFACTURED VENEER	Casa Di Sassi	CREMONA BLEND
STN-CAP	STONE - MANUFACTURED CAP	Casa Di Sassi	CREMONA BLEND
WOOD	STAINED WOOD TRIM	-	-

