


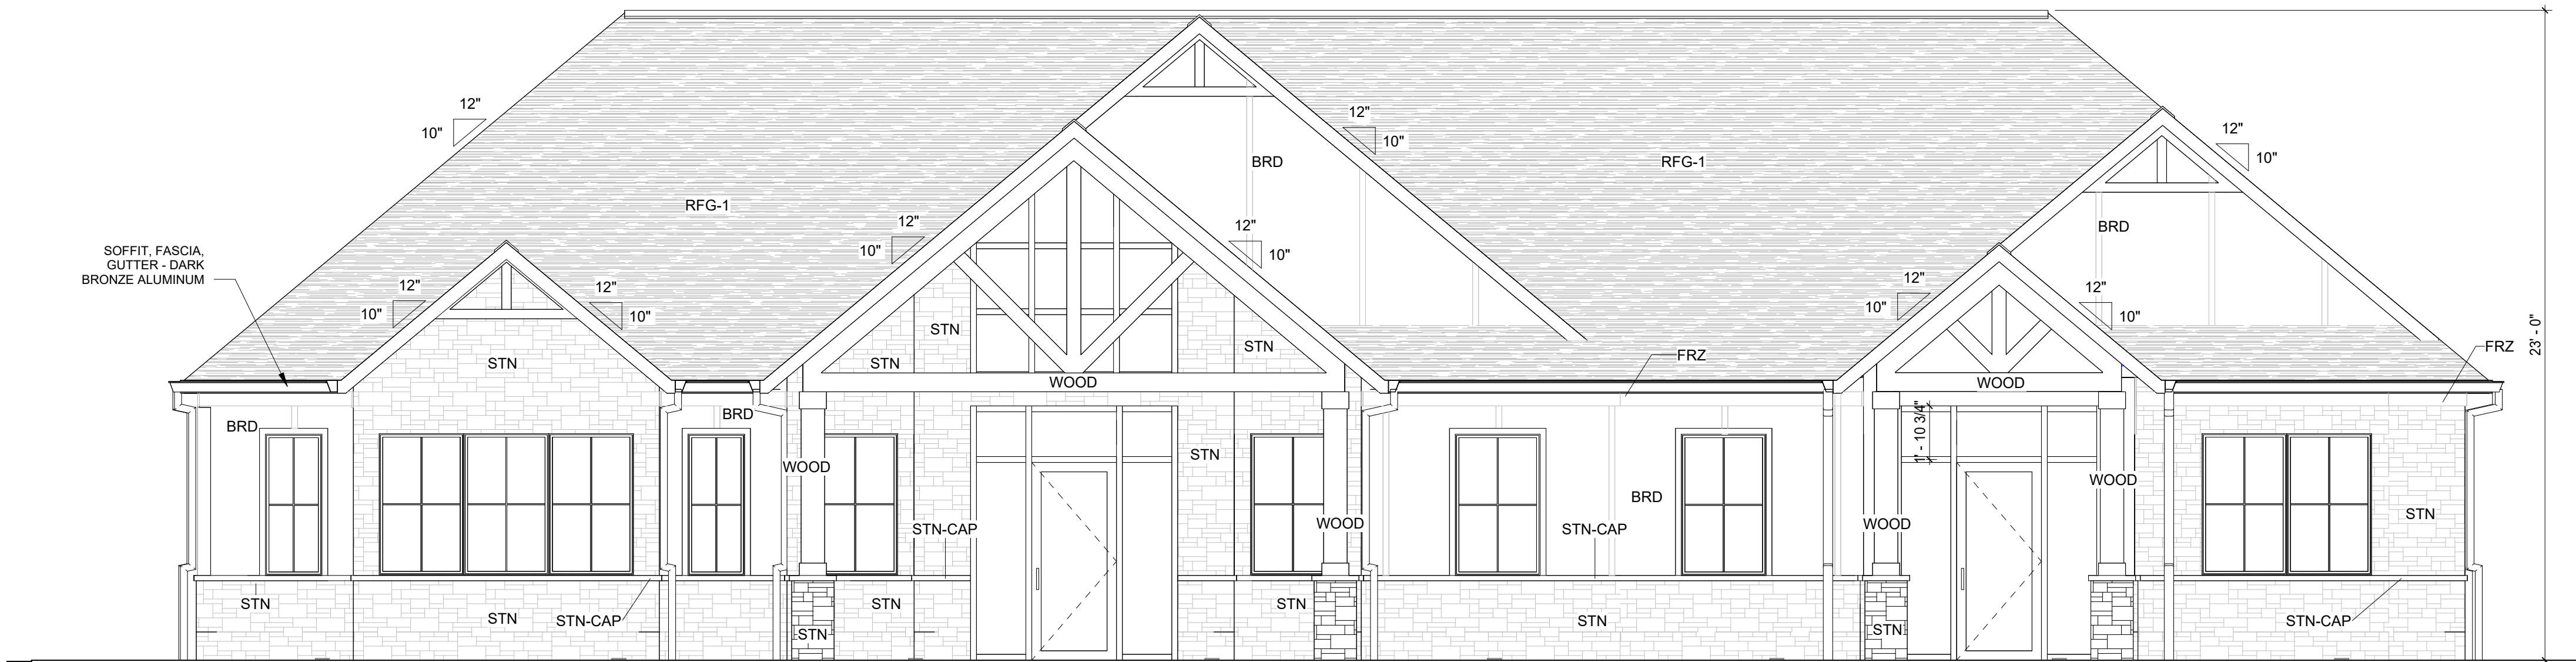

EAST EXTERIOR  
ELEVATION


1/4" = 1'-0"

GROSS AREA SQFT: 909 SQFT  
AREA OF WINDOWS / DOORS: 358 SQFT  
NET AREA EXCLUDING WINDOWS / DOORS: 551 SQFT  
AREA OF STONE: 389 SQFT  
AREA OF HARDIE BOARD: 162 SQFT  
APPROX: 70% STONE

909 - 358 = 551 SQFT  
389 / 551 = 0.70  
0.70 X 100 = 70% STONE

MATERIAL LIST - EXTERIOR FINISHES

| MARK    | DESCRIPTION                                       | MANUFACTURER  | COLOR                      |
|---------|---------------------------------------------------|---------------|----------------------------|
| BRD     | Softwood vertical siding                          | James Hardie  | Herringbone                |
| FRZ     | Softwood vertical siding                          | JamesHardie   |                            |
| RFG-1   | DIMENSIONAL SHINGLES<br>CERTAINTED WEATHERED WOOD | GAF           | Timberline HDZ<br>Barkwood |
| STN     | STONE - MANUFACTURED VENEER                       | Casa Di Sassi | CREMONA BLEND              |
| STN-CAP | STONE - MANUFACTURED CAP                          | Casa Di Sassi | CREMONA BLEND              |
| WOOD    | STAINED WOOD TRIM                                 | -             | -                          |

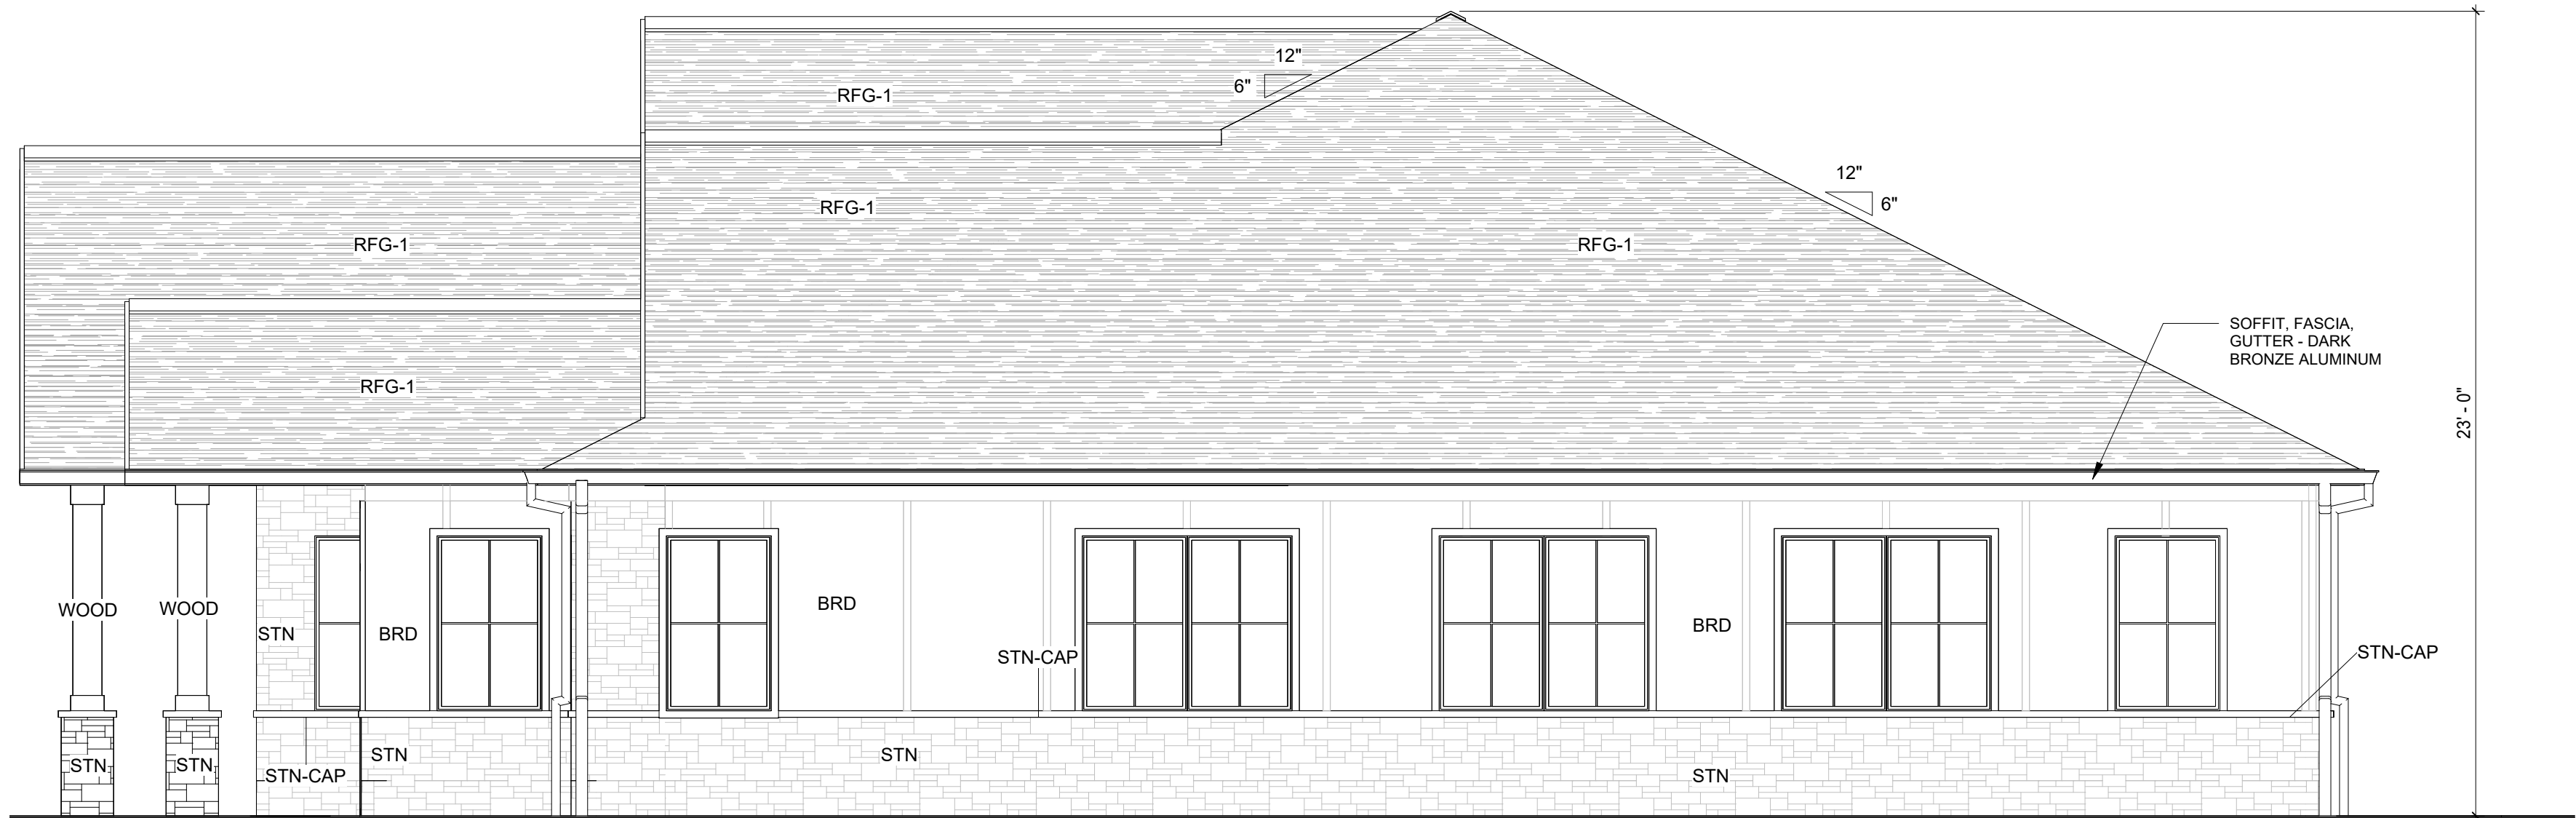

NORTH EXTERIOR  
ELEVATION

1/4" = 1'-0"

GROSS SURFACE AREA SQFT: 560 SQFT  
AREA OF WINDOWS / DOORS: 160 SQFT  
NET AREA EXCLUDING WINDOWS / DOORS: 400 SQFT  
AREA OF STONE: 205 SQFT  
AREA OF HARDIE BOARD: 195 SQFT  
APPROX: 51% STONE

560 - 160 = 400  
205 / 400 = 0.51  
0.51 X 100 = 51% STONE

