




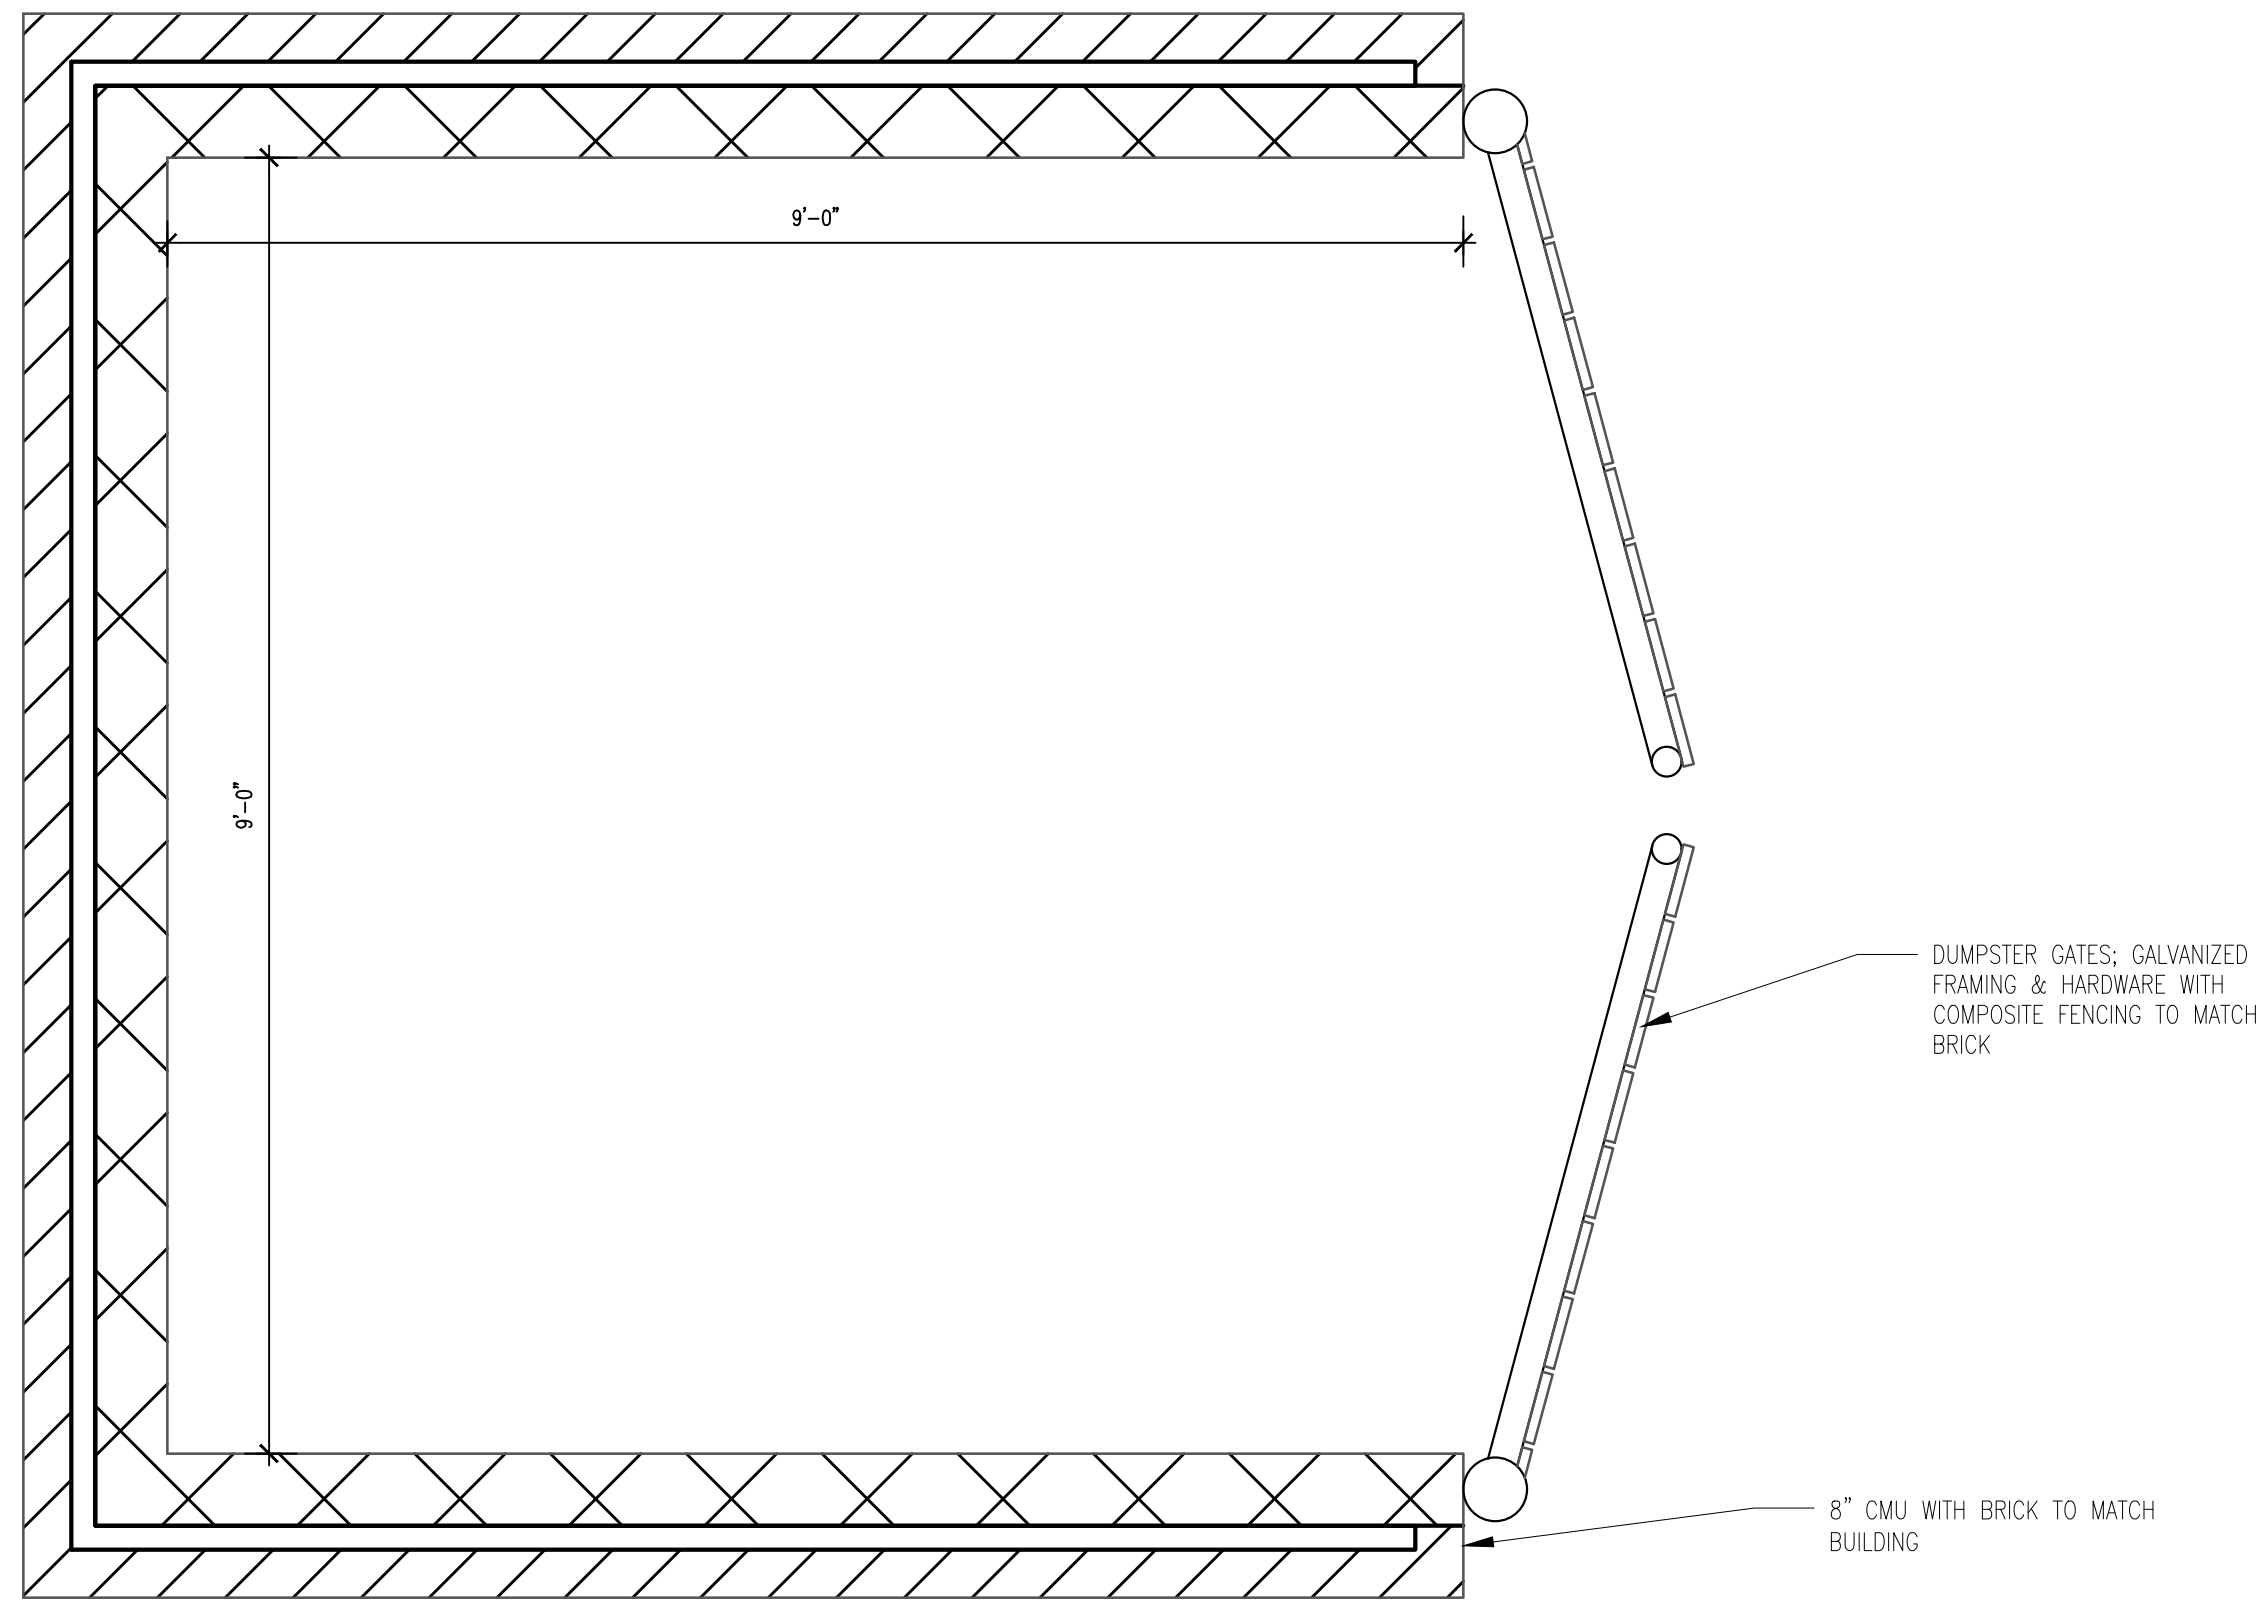

1 DUMPSTER ENCLOSURE PLAN
3/4" = 1'

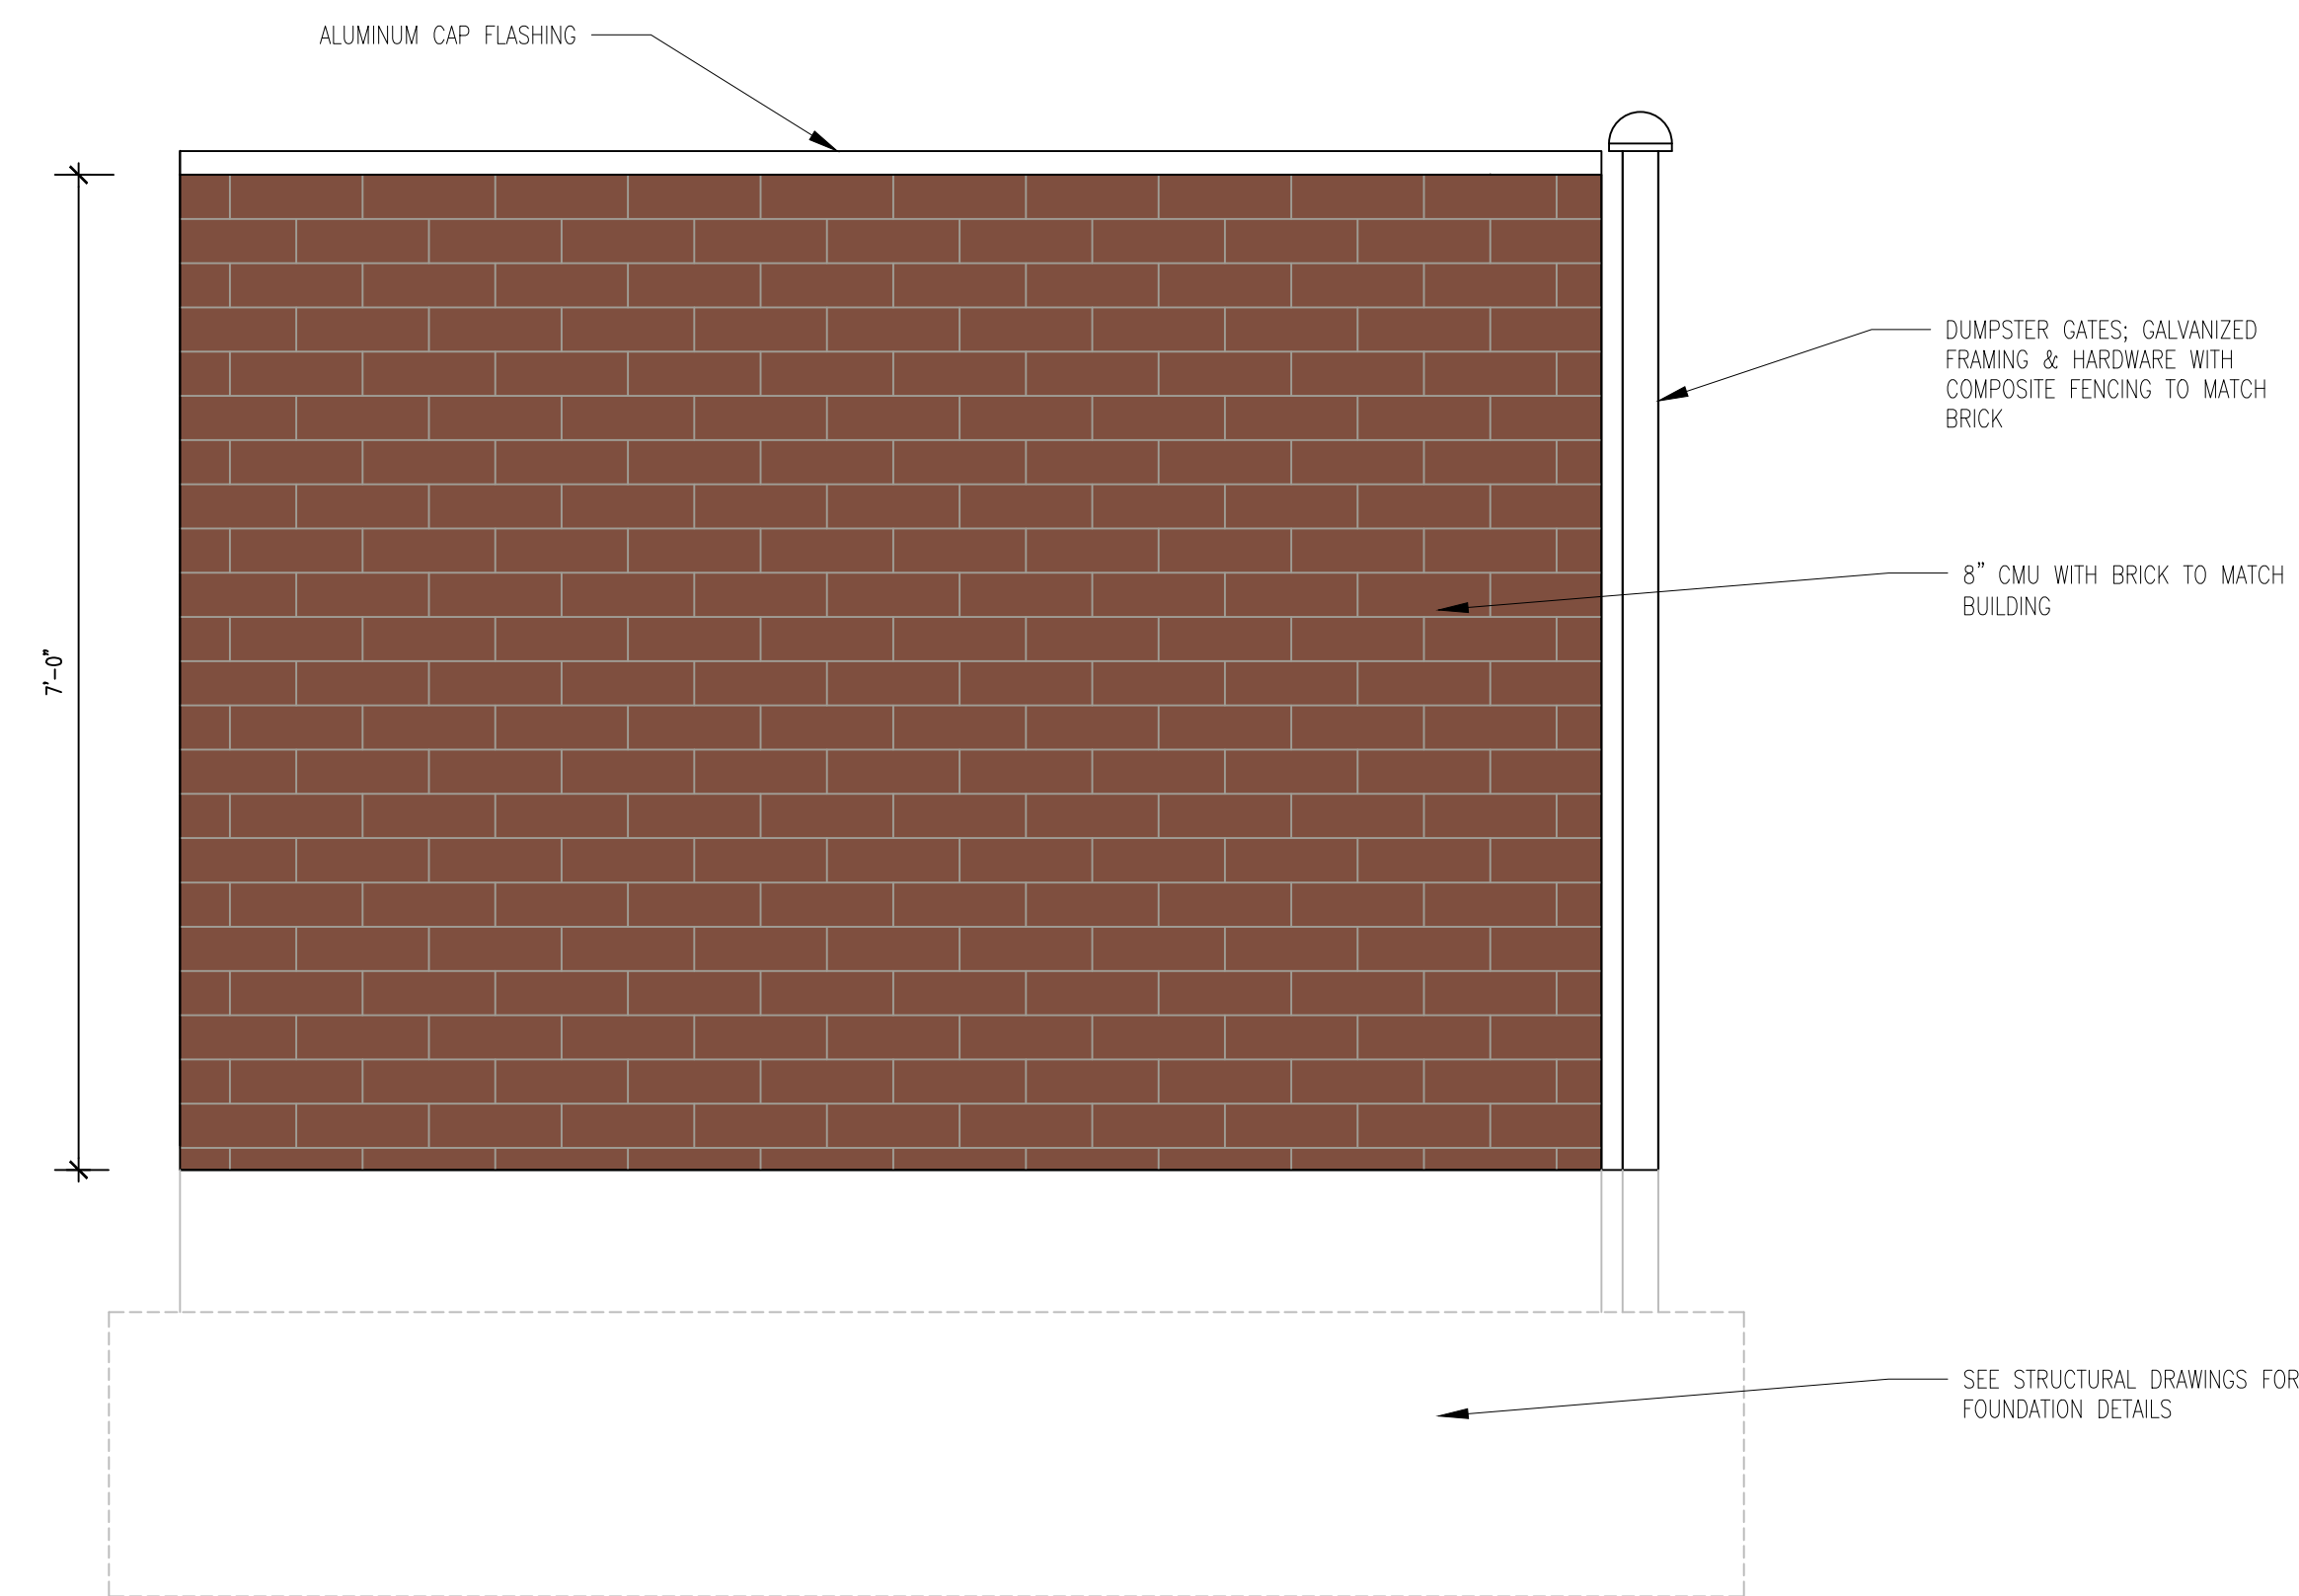

2 DUMPSTER ENCLOSURE ELEVATION
3/4" = 1'

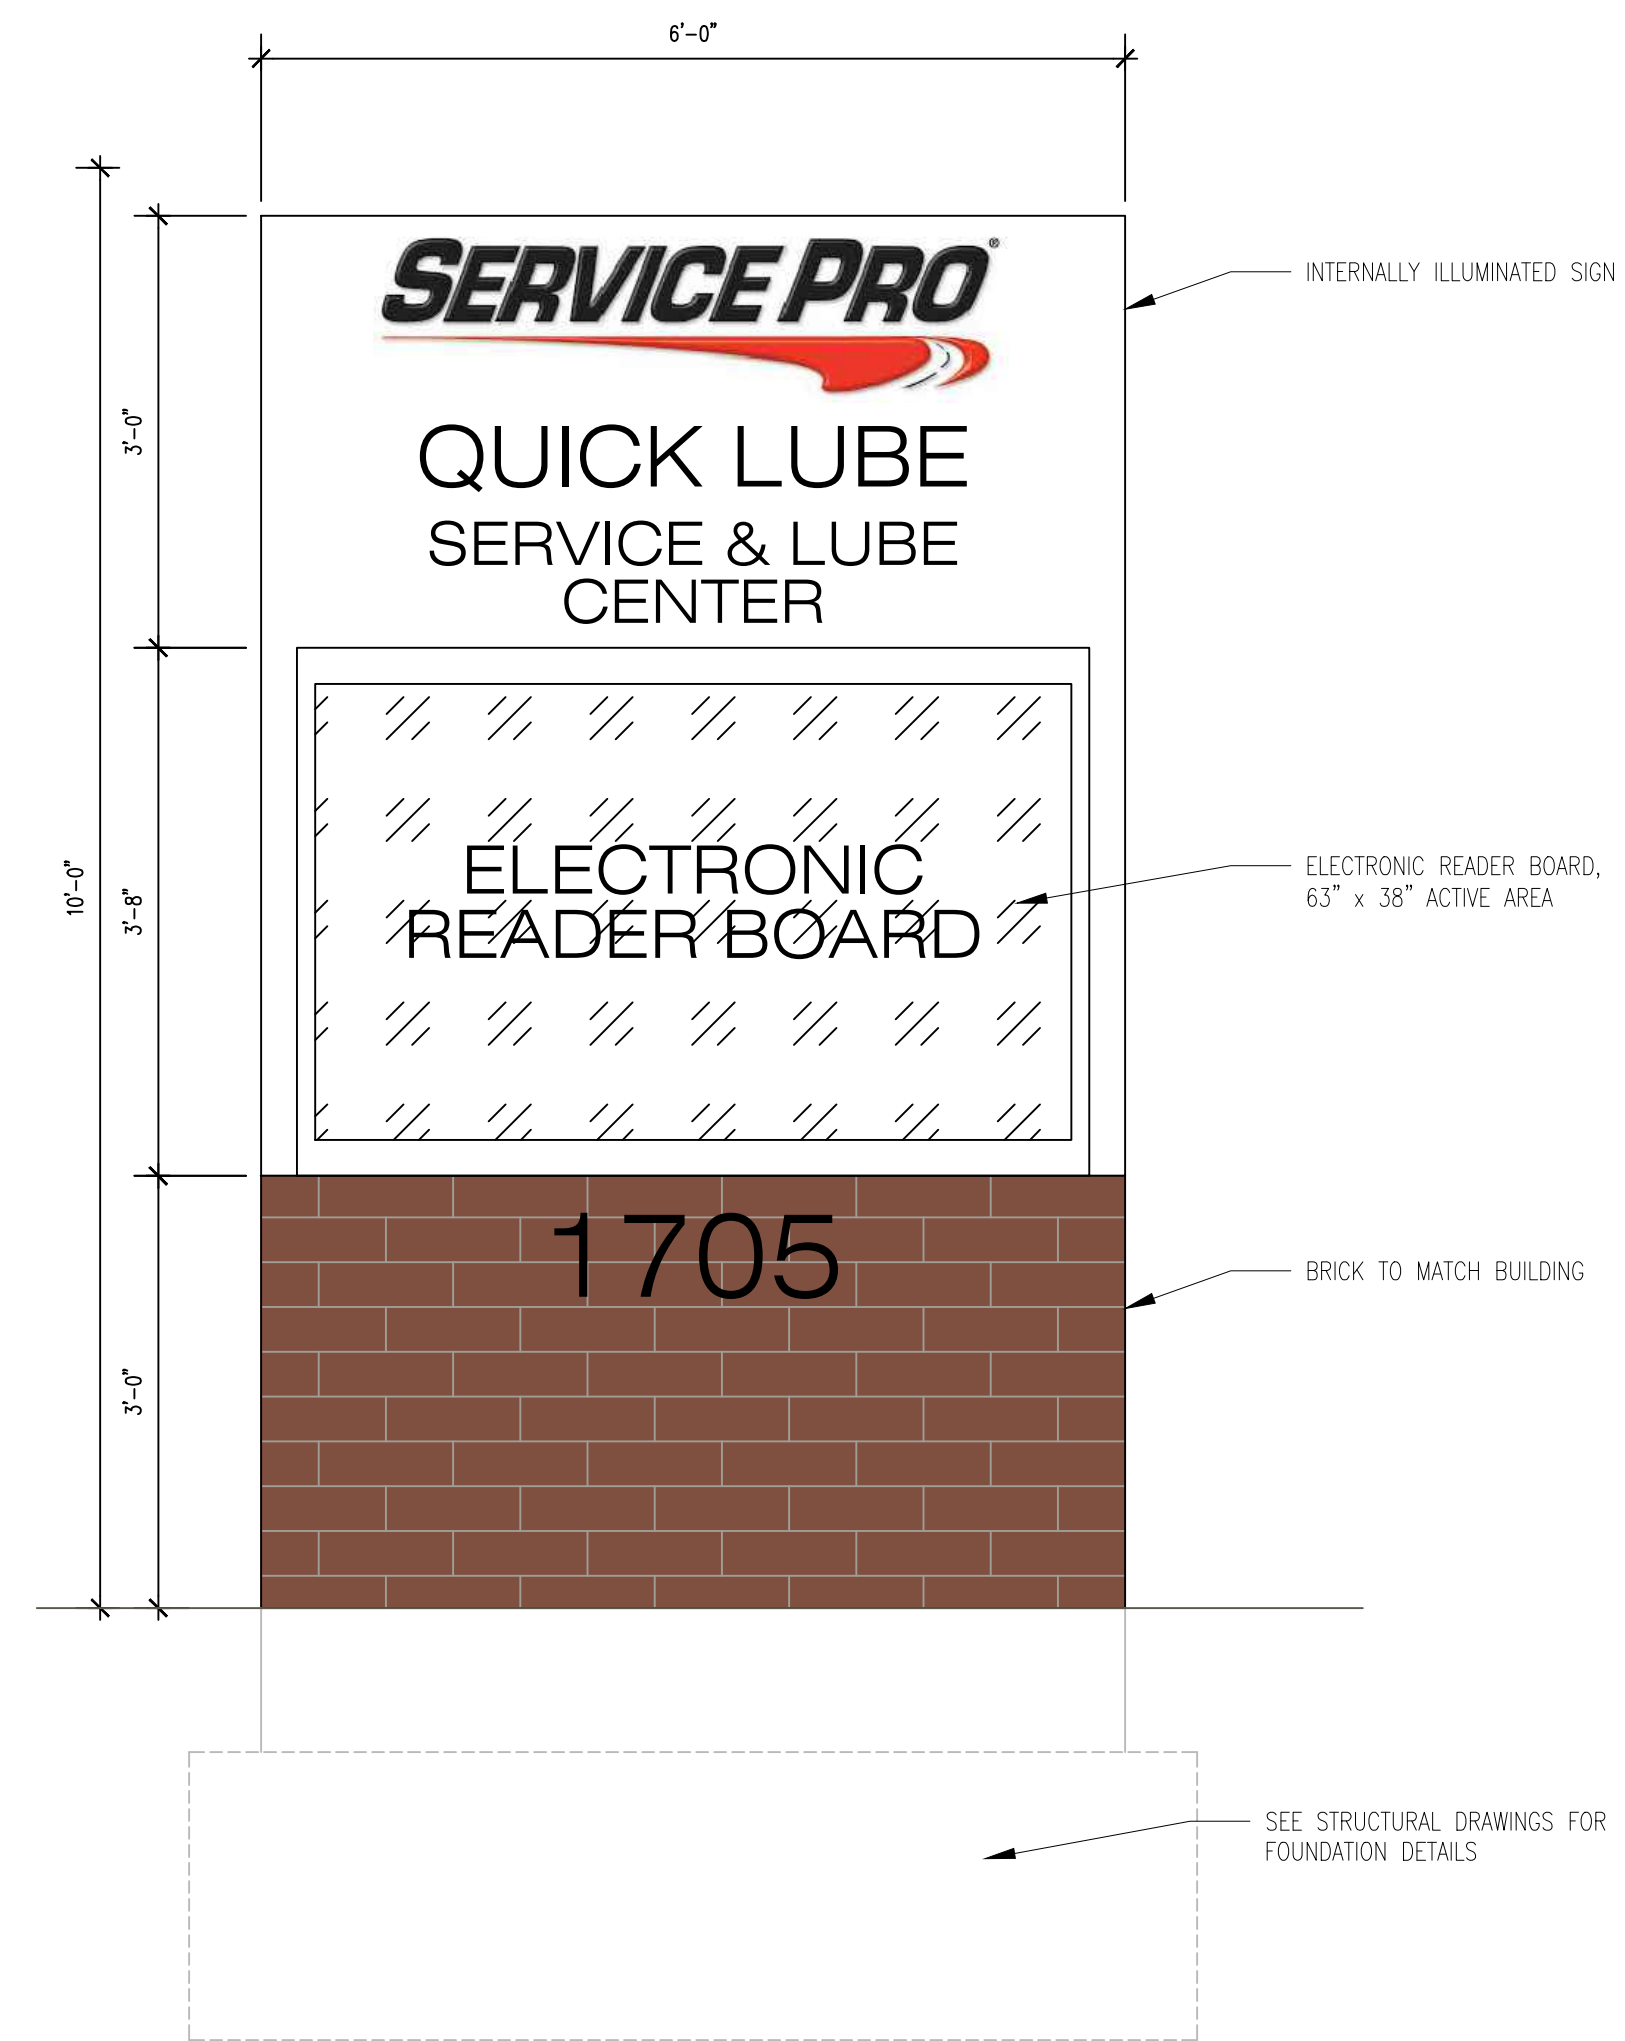


3 MONUMENT SIGN
3/4" = 1'

REVISIONS:
9/25/25 REDUCED SIGN

SERVICE PRO - OIL CHANGE
CORPORATE WOODS CIRCLE
CITY OF GREEN, OH 44685

CAM INC.
BUILDER / DEVELOPER
PROPERTY MANAGEMENT
1525 CORPORATE WOODS PKY.
SUITE 100
UNIONTOWN, OHIO 44685
VOICE: 330-896-3253
FAX: 330-896-3304

PROJECT #:
20-482
DATE:
3/12/20

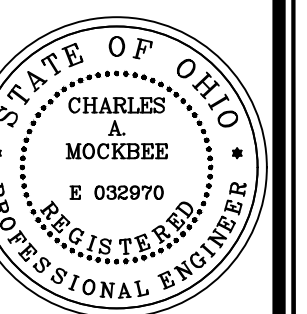

SITE DETAILS

SN1