

LOT IMPROVEMENT PLAN


ADDRESS No. 2993 GRAYBILL ROAD
 BEING SUBLLOT No. 9
 CITY OF GREEN
 COUNTY OF SUMMIT STATE OF OHIO
 CONTRACTOR SHULTZ DESIGN AND CONSTRUCTION PPN: 2816794

LEGEND

○ IRON PINS FND. AT ALL LOT CORNERS (WITH IDENTIFICATION CAPS T604)

○ CURVE DATA

EX. ELEV.
PROP. ELEV.

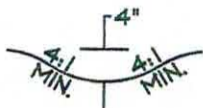

TYPICAL YARD SWALE



SCALE: 1" = 60'


B.M. ~ TOP OF IRON PIN AT
 NE CORNER OF
 CUL-DE-SAC
 ELEV. ~ 1116.95

#2995

F.F. HOUSE 1123.25
 F.F. GARAGE 1121.07
 F.F. BASEMENT 1112.41
 TOP OF FOOTING 1112.08

NOTES:

- SEE SEPTIC DESIGN DRAWINGS FOR SEPTIC SYSTEM DETAILS.

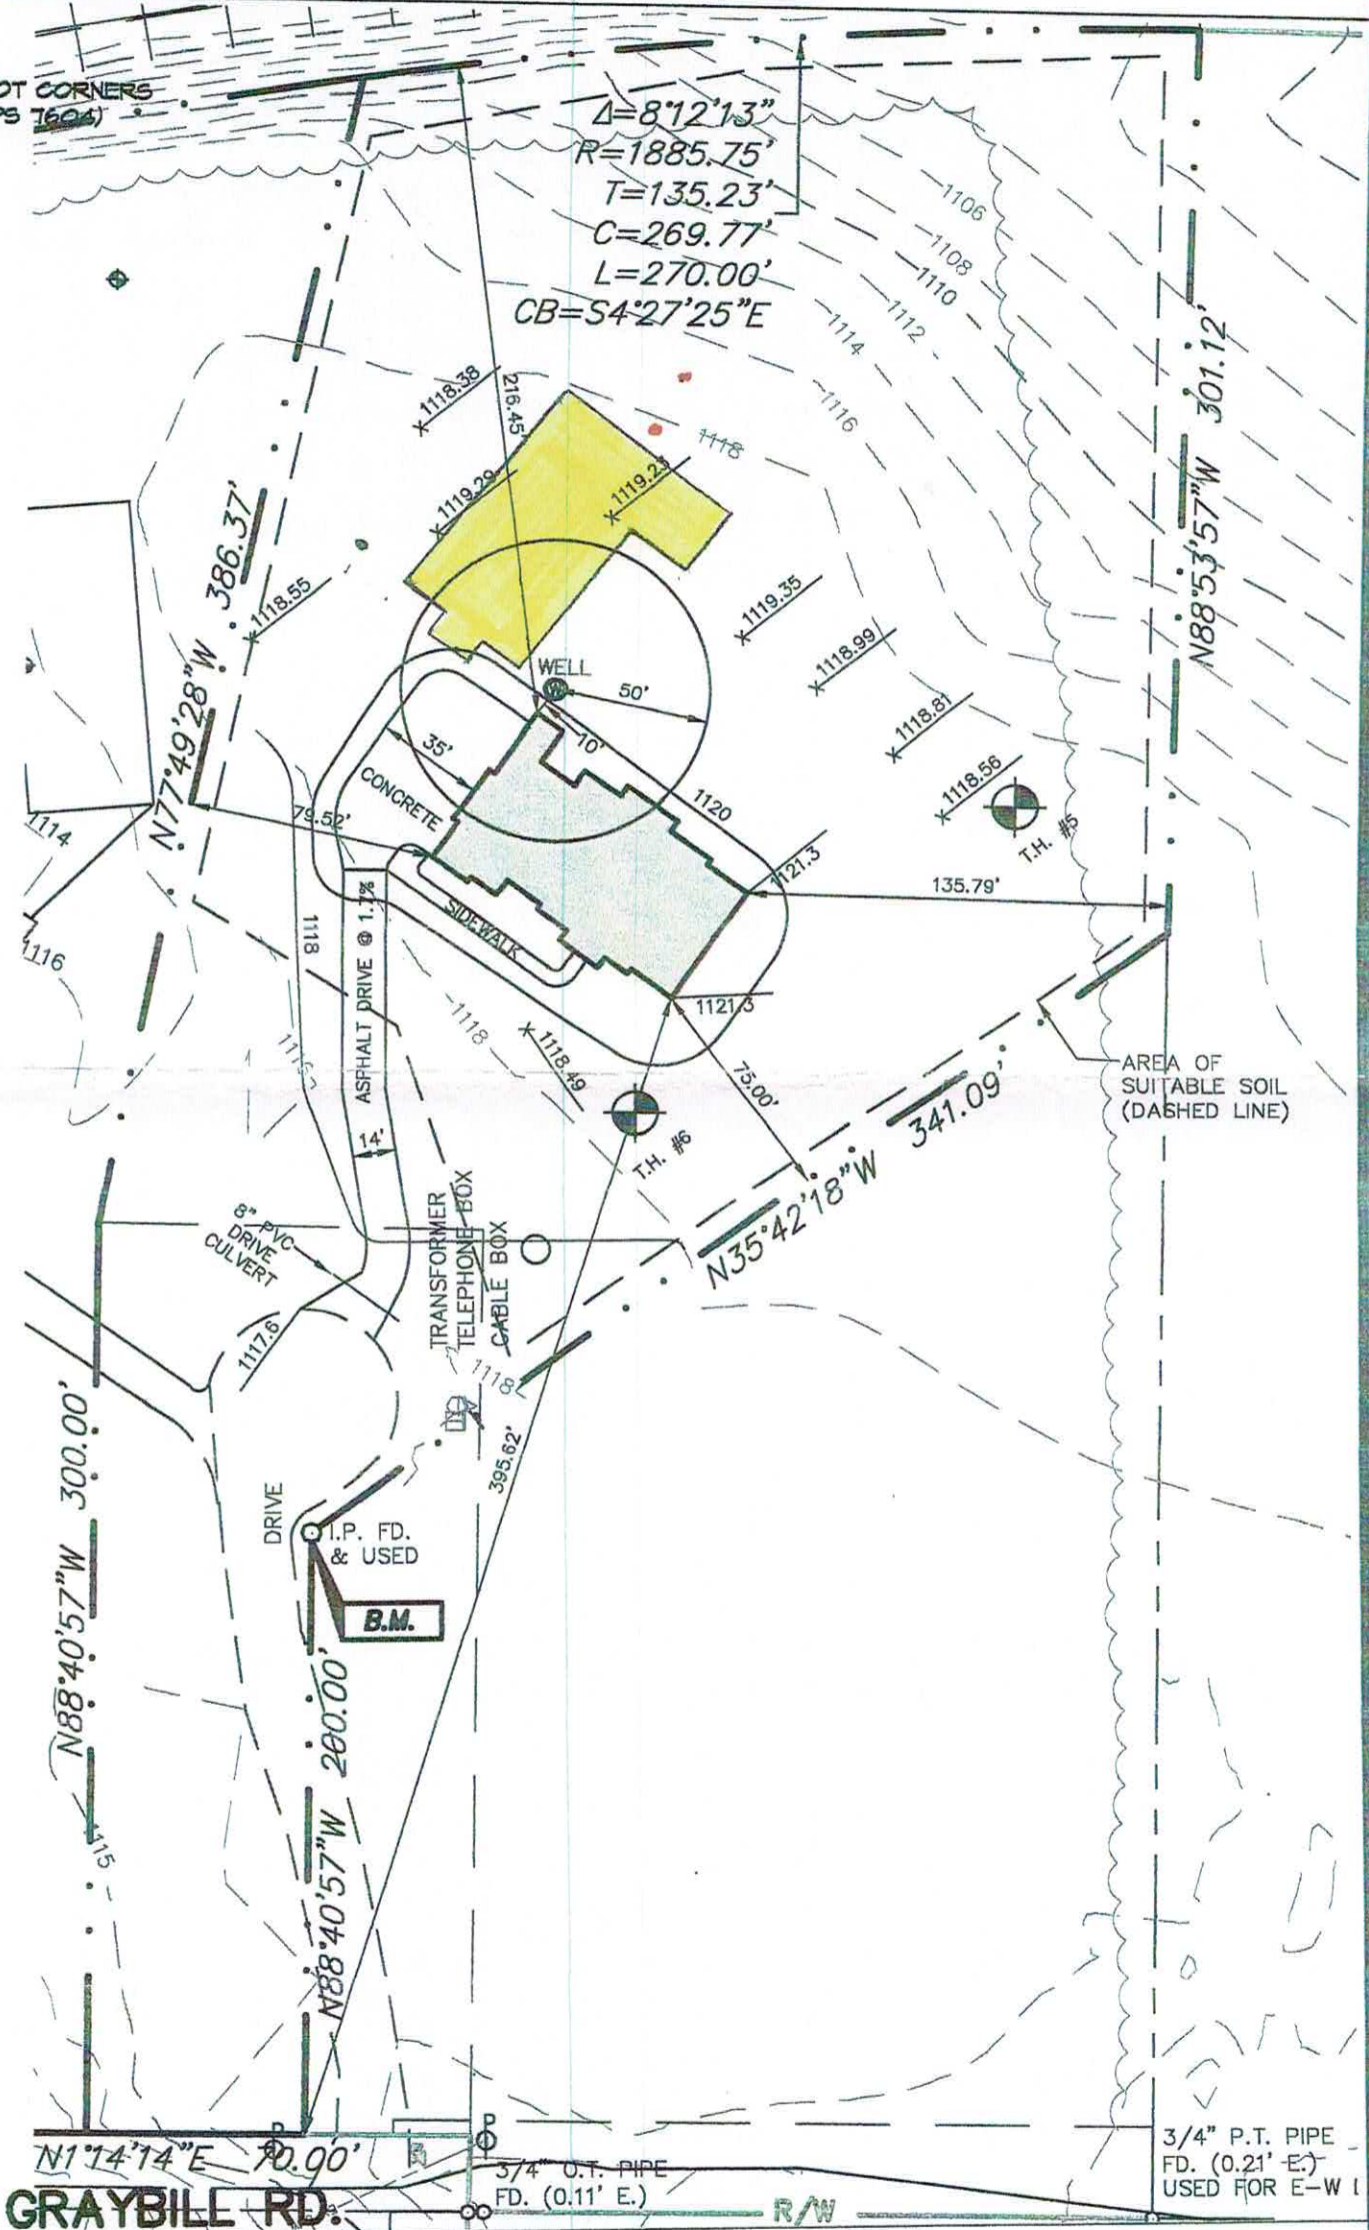

Environmental Design Group
 AKRON / CLEVELAND / COLUMBUS
 HQ 450 GRANT ST., AKRON, OH 44311
 P 330.375.1390 / F 800.835.1390
 W ENVDESIGNGROUP.COM

DENNIS W. STOFFER

REG. SURVEYOR No. 7604

3-28-2024
 DATE