


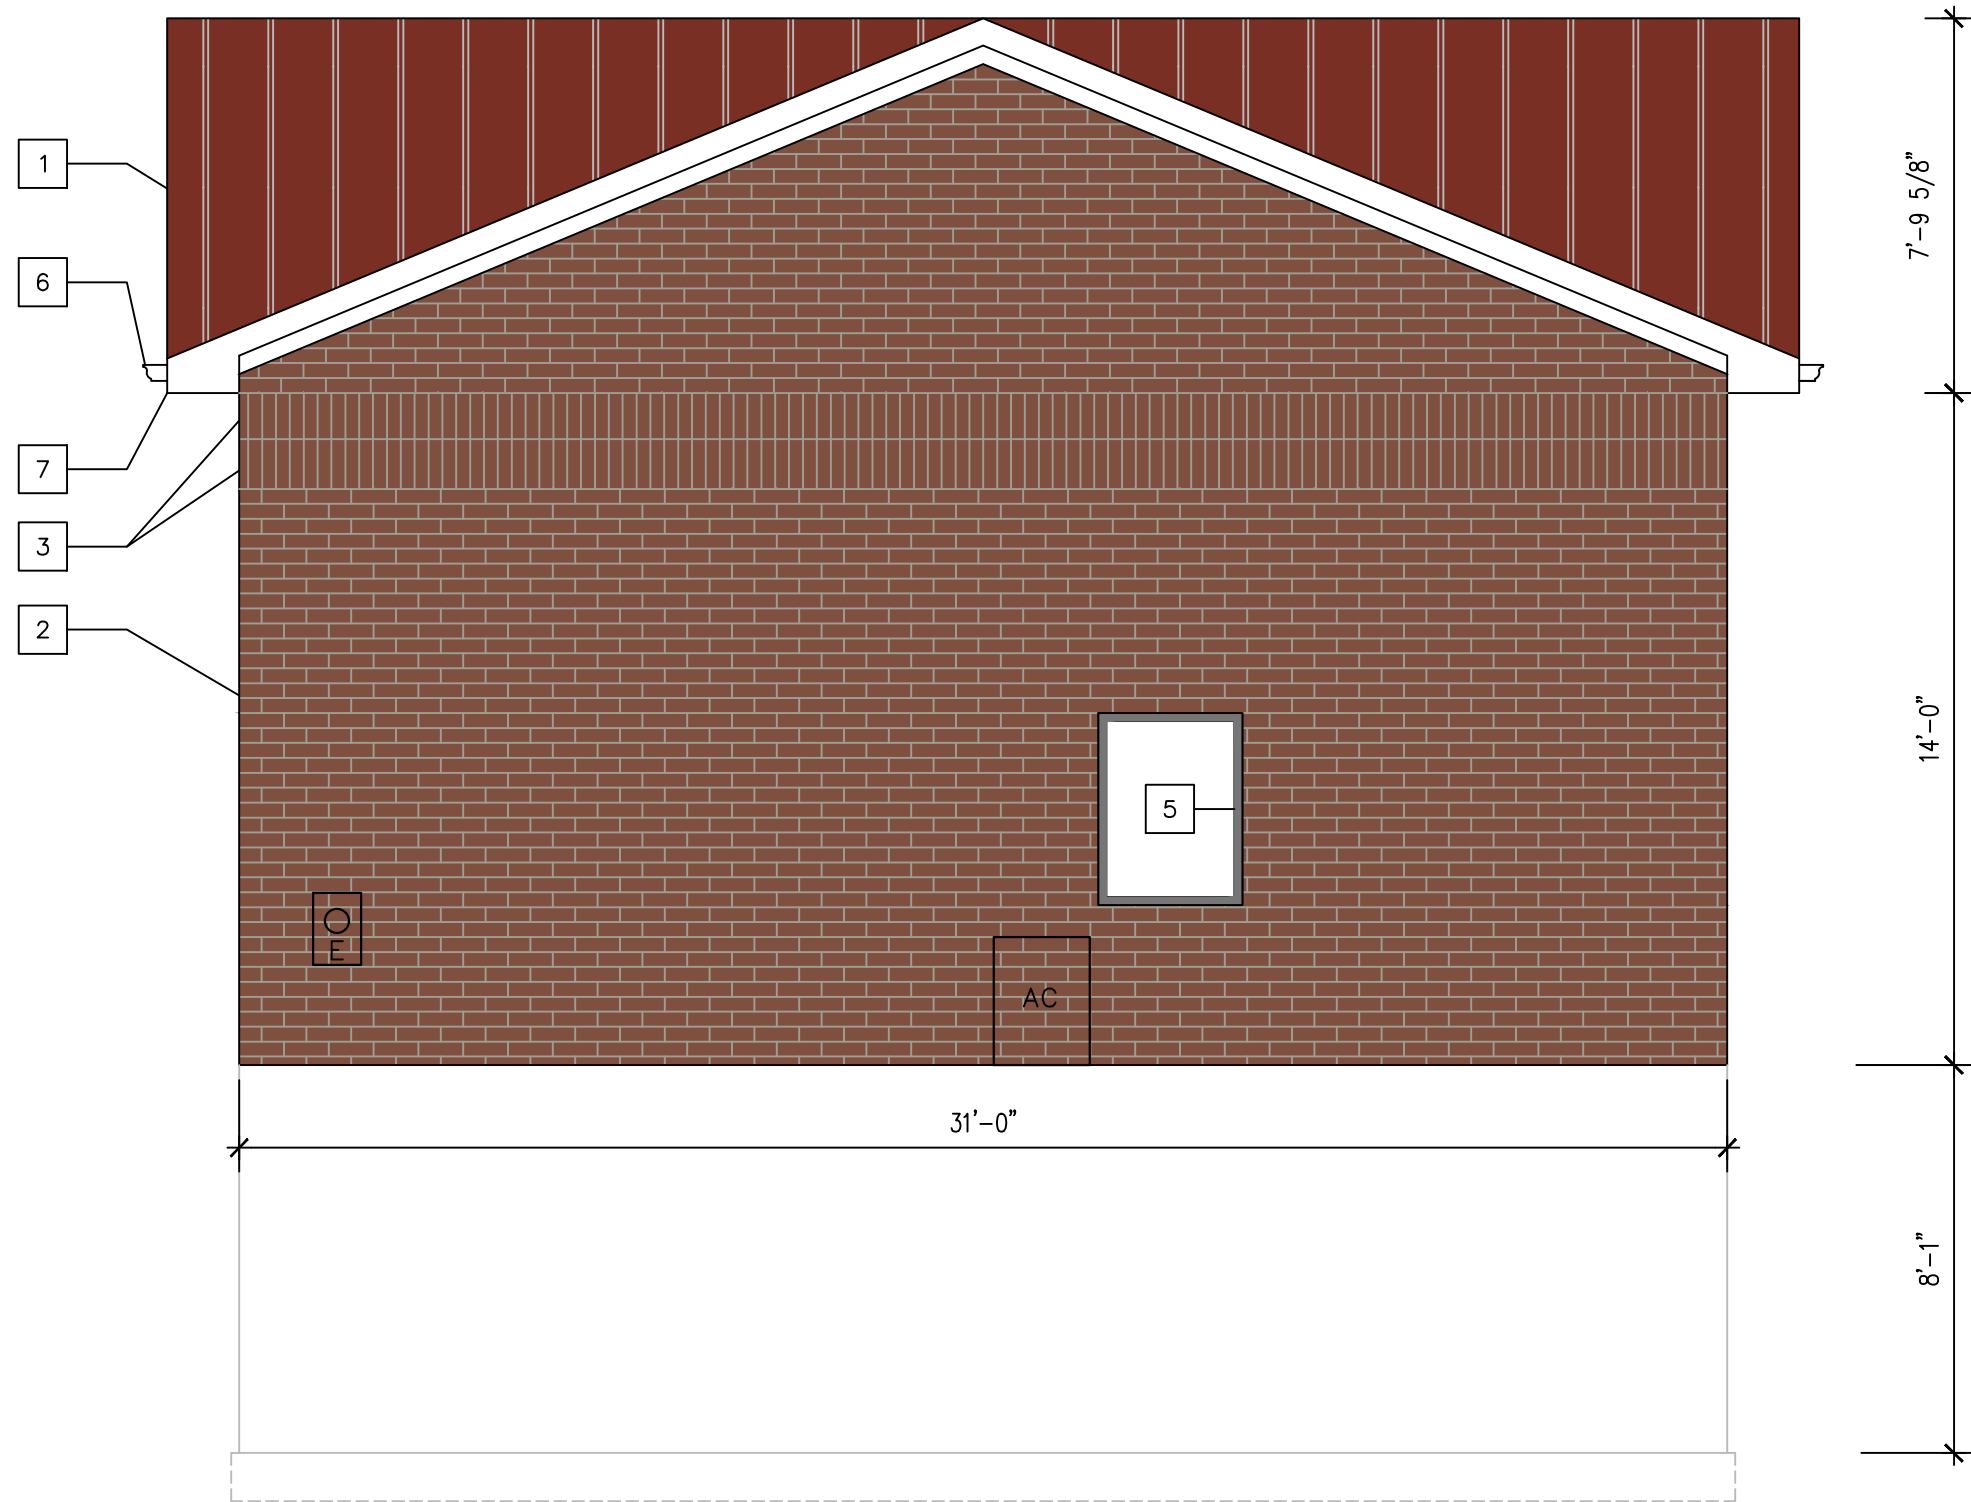

1 SOUTH ELEVATION
1/4" = 1'




3 NORTH ELEVATION
1/4" = 1'

NOTES

1. ARCHITECTURAL STANDING SEAM ROOF, 5/12 PITCH, COLONIAL RED
2. BRICK, BOWERSTON - CHOCOLATE FULL RANGE, OR SIMILAR
3. BRICK, SOLDIER COURSE, BOWERSTON - CHOCOLATE FULL RANGE, OR SIMILAR
4. WHITE ARCHITECTURAL METAL SIDING PANELS ON AIR/WATER-RESISTIVE BARRIER ON 5/8 EXTERIOR SHEATHING
5. CLEAR ANODIZED ALUMINUM & GLASS
6. 6" GUTTER AND 3X4 DOWNSPOUTS, WHITE
7. SOFFIT & FASCIA, WHITE
8. WALL PACK LED LIGHT, TYPICAL ABOVE ALL DOORS



2 EAST ELEVATION
1/4" = 1'

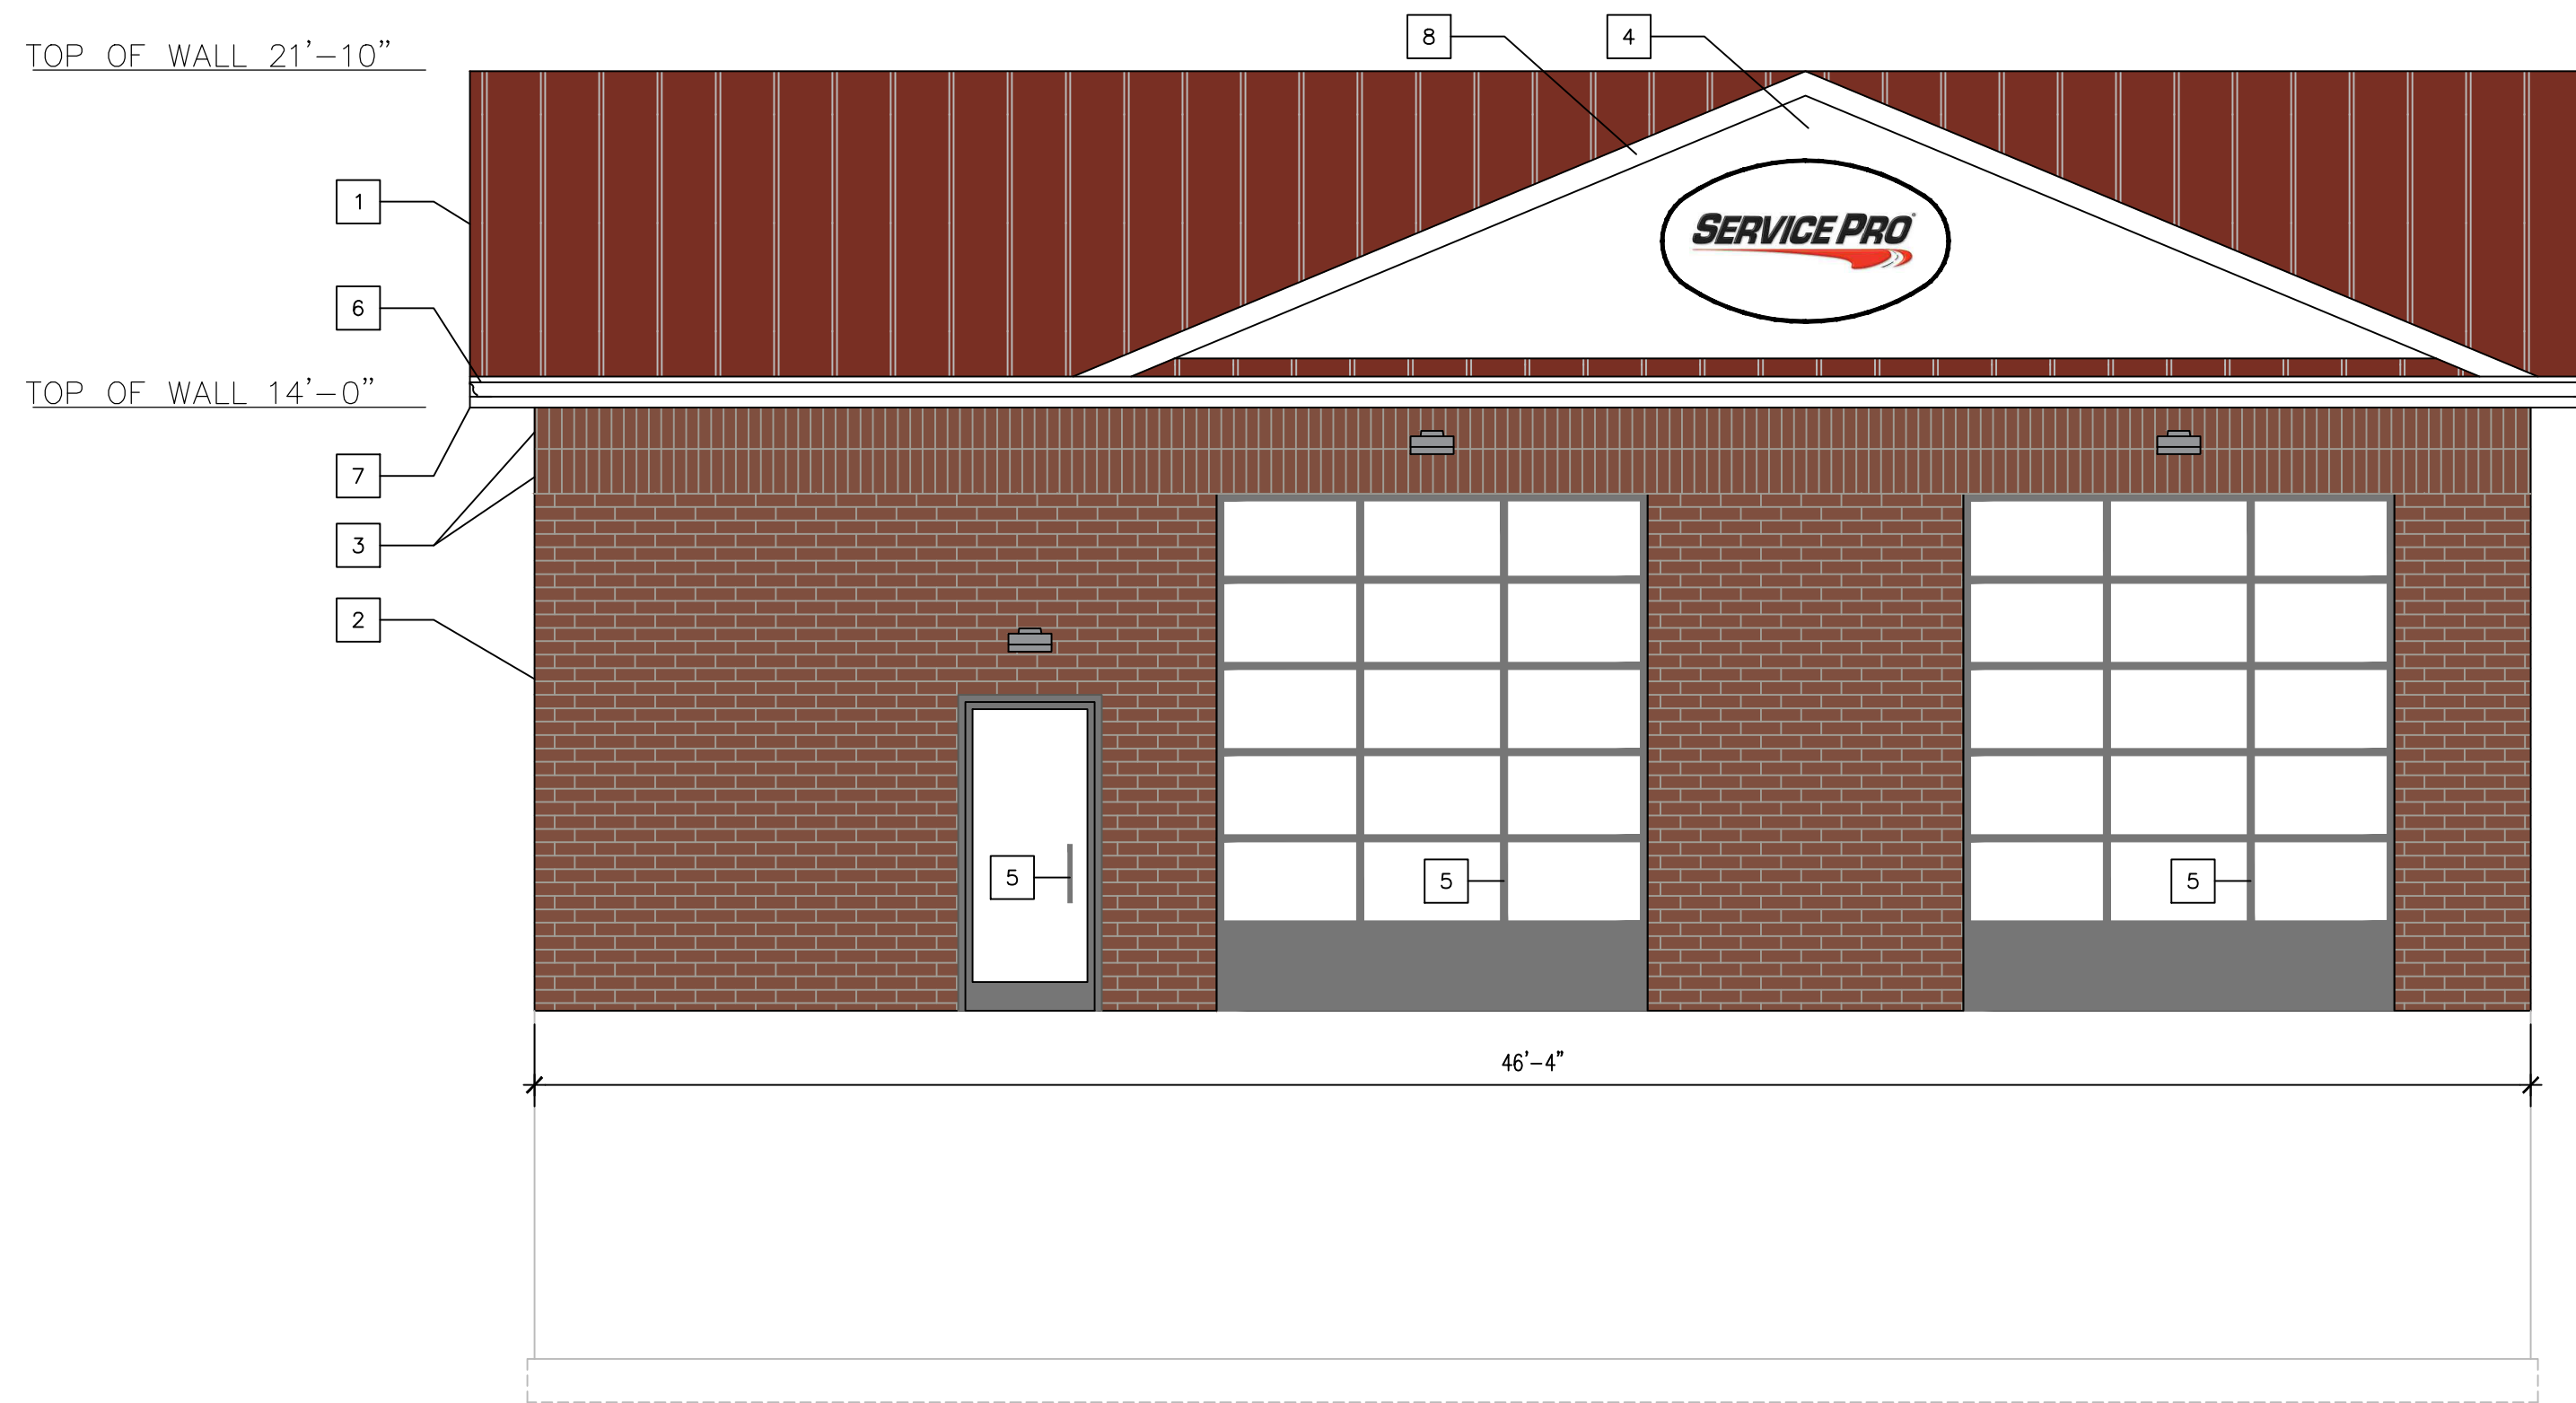

4 WEST ELEVATION
1/4" = 1'


REVISIONS:

SERVICE PRO - OIL CHANGE
CORPORATE WOODS CIRCLE
CITY OF GREEN, OH 44685

CAM INC.
BUILDER / DEVELOPER
PROPERTY MANAGEMENT

1525 CORPORATE WOODS PKY.
SUITE 100
UNIONTOWN, OHIO 44685
VOICE: 330-896-3253
FAX: 330-896-3304

PROJECT #:
20-482
DATE:
3/12/20

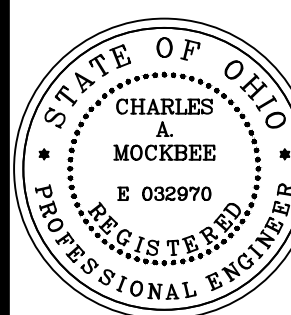

ELEVATIONS - ALT

A03