



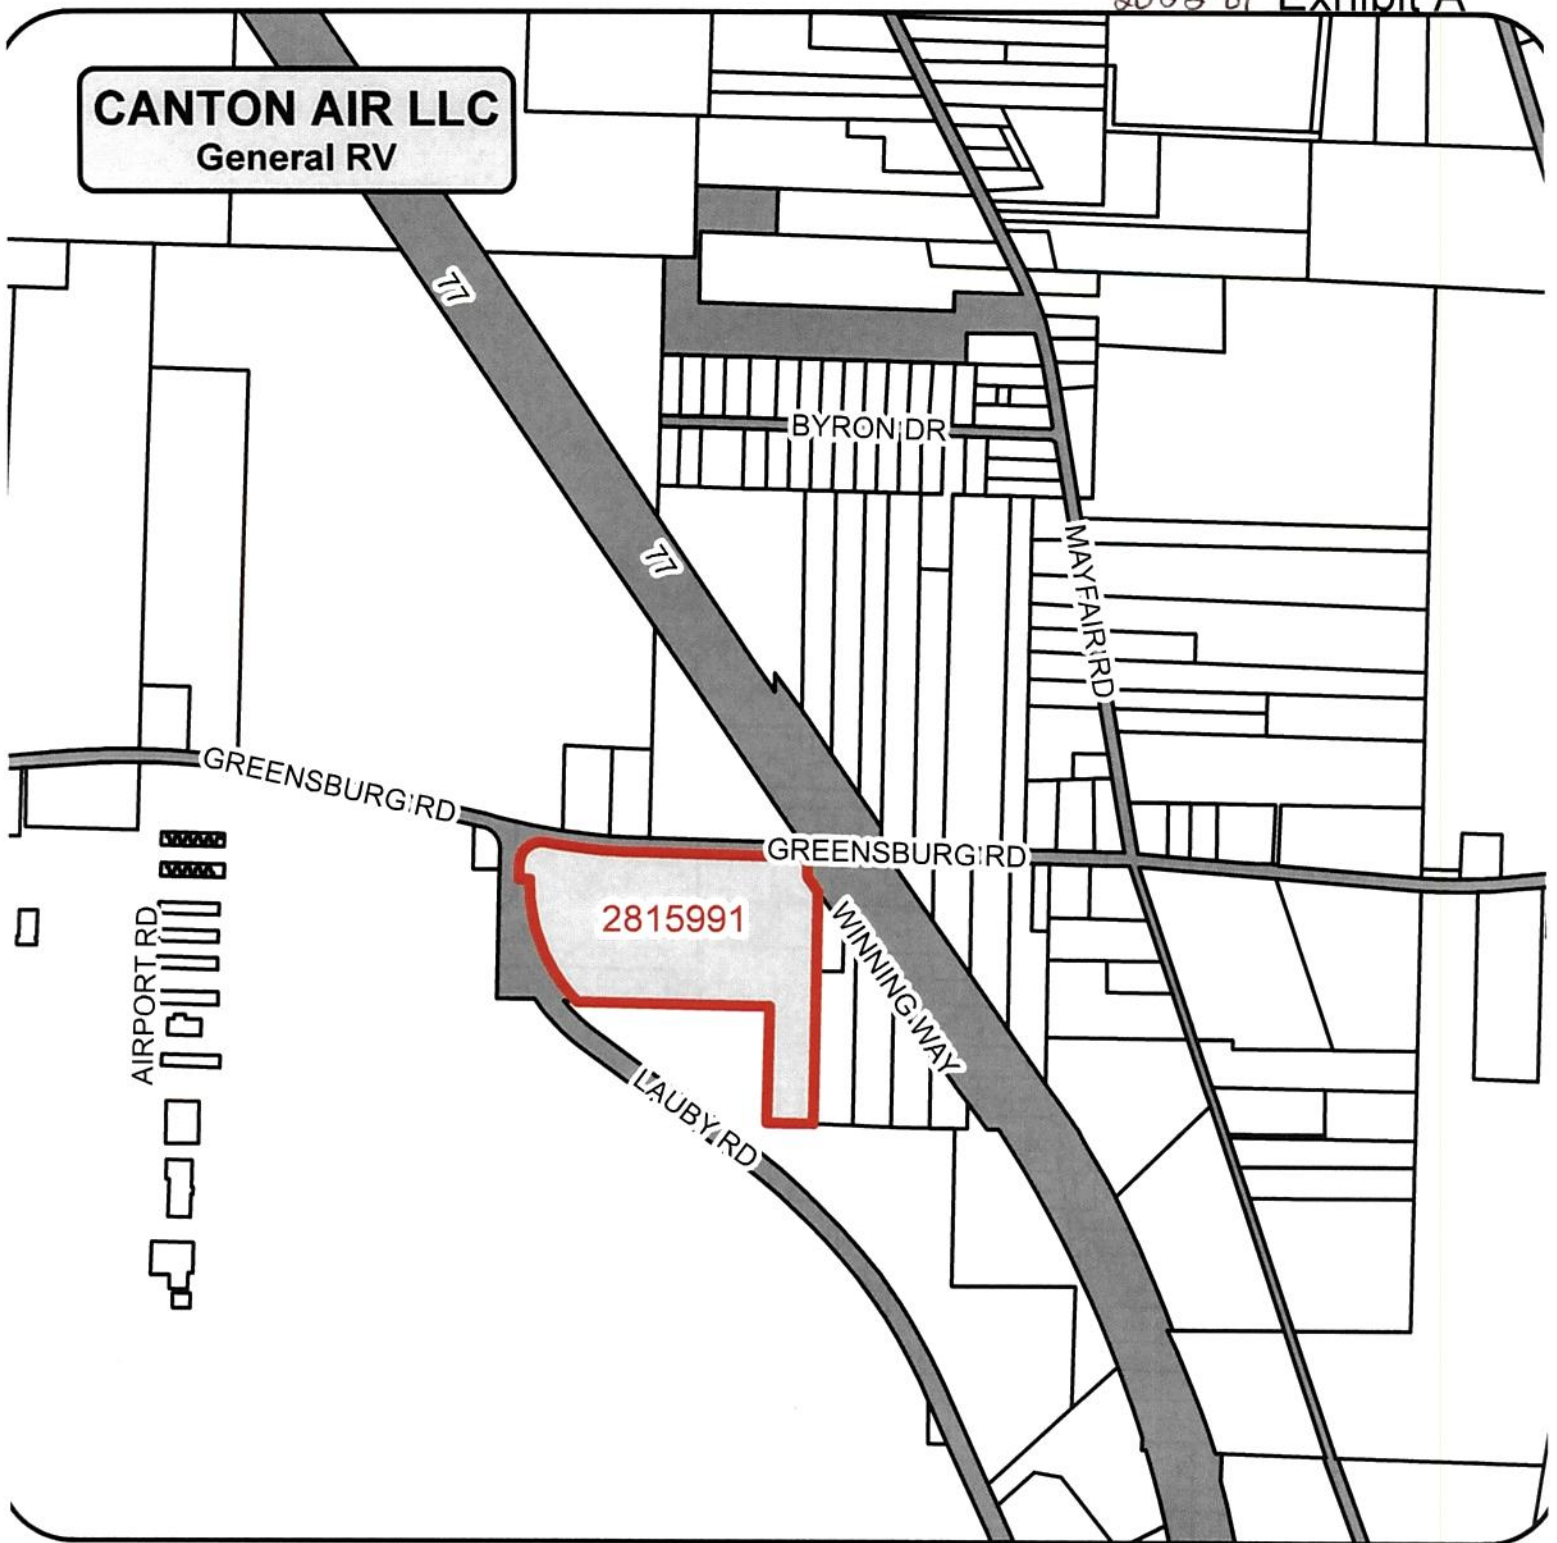

Development:

- New service building 105' x 114' (11,970 SF)
- Additional 45' x 104' (4,680 SF) new canopy on existing service facility

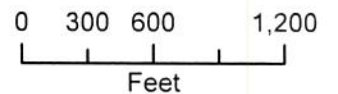

Parcel #: 2815991
Reception # to Deed:
56003463

