


	<b>PORTAGE LAKES BOAT CLUB</b>
<b>DESCRIPTION</b>	SHOEBOX CABINET. NO INTERNAL ILLUMINATION. EXTERNAL SOLAR LAMP.
<b>ILLUMINATION</b>	ILLUMINATED - SOLAR LAMP
<b>SQUARE FOOTAGE</b>	33.67
<b>SCALE</b>	1:10



\*NOT TO SCALE

**Faux Wood Posts – Specifications**

Manufacturer: Custom Foam Fabricators  
 Material Composition: Custom-shaped EPS (Expanded Polystyrene) foam core. Internal steel structural supports.  
 Finish System: Hard-coat protective layer for enhanced durability. Exterior top-coated with tinted synthetic stucco.  
 Appearance: Custom embossed faux wood grain pattern. Dimensional finish designed to replicate natural wood texture and grain.  
 Performance Characteristics: Resistant to rust and rot. Insect, bird, and pest resistant. Fire resistant. Impact resistant. Designed to withstand all climate conditions. Maintenance-free finish (cleaning only)  
 Application: Decorative structural posts for exterior signage installations.  
 Decorative rope: Twisted Series 1 in. Natural Jute Fiber Rope Heavy Duty 4-Strand Hemp Rope Nautical Craft Hammock 100 Feet

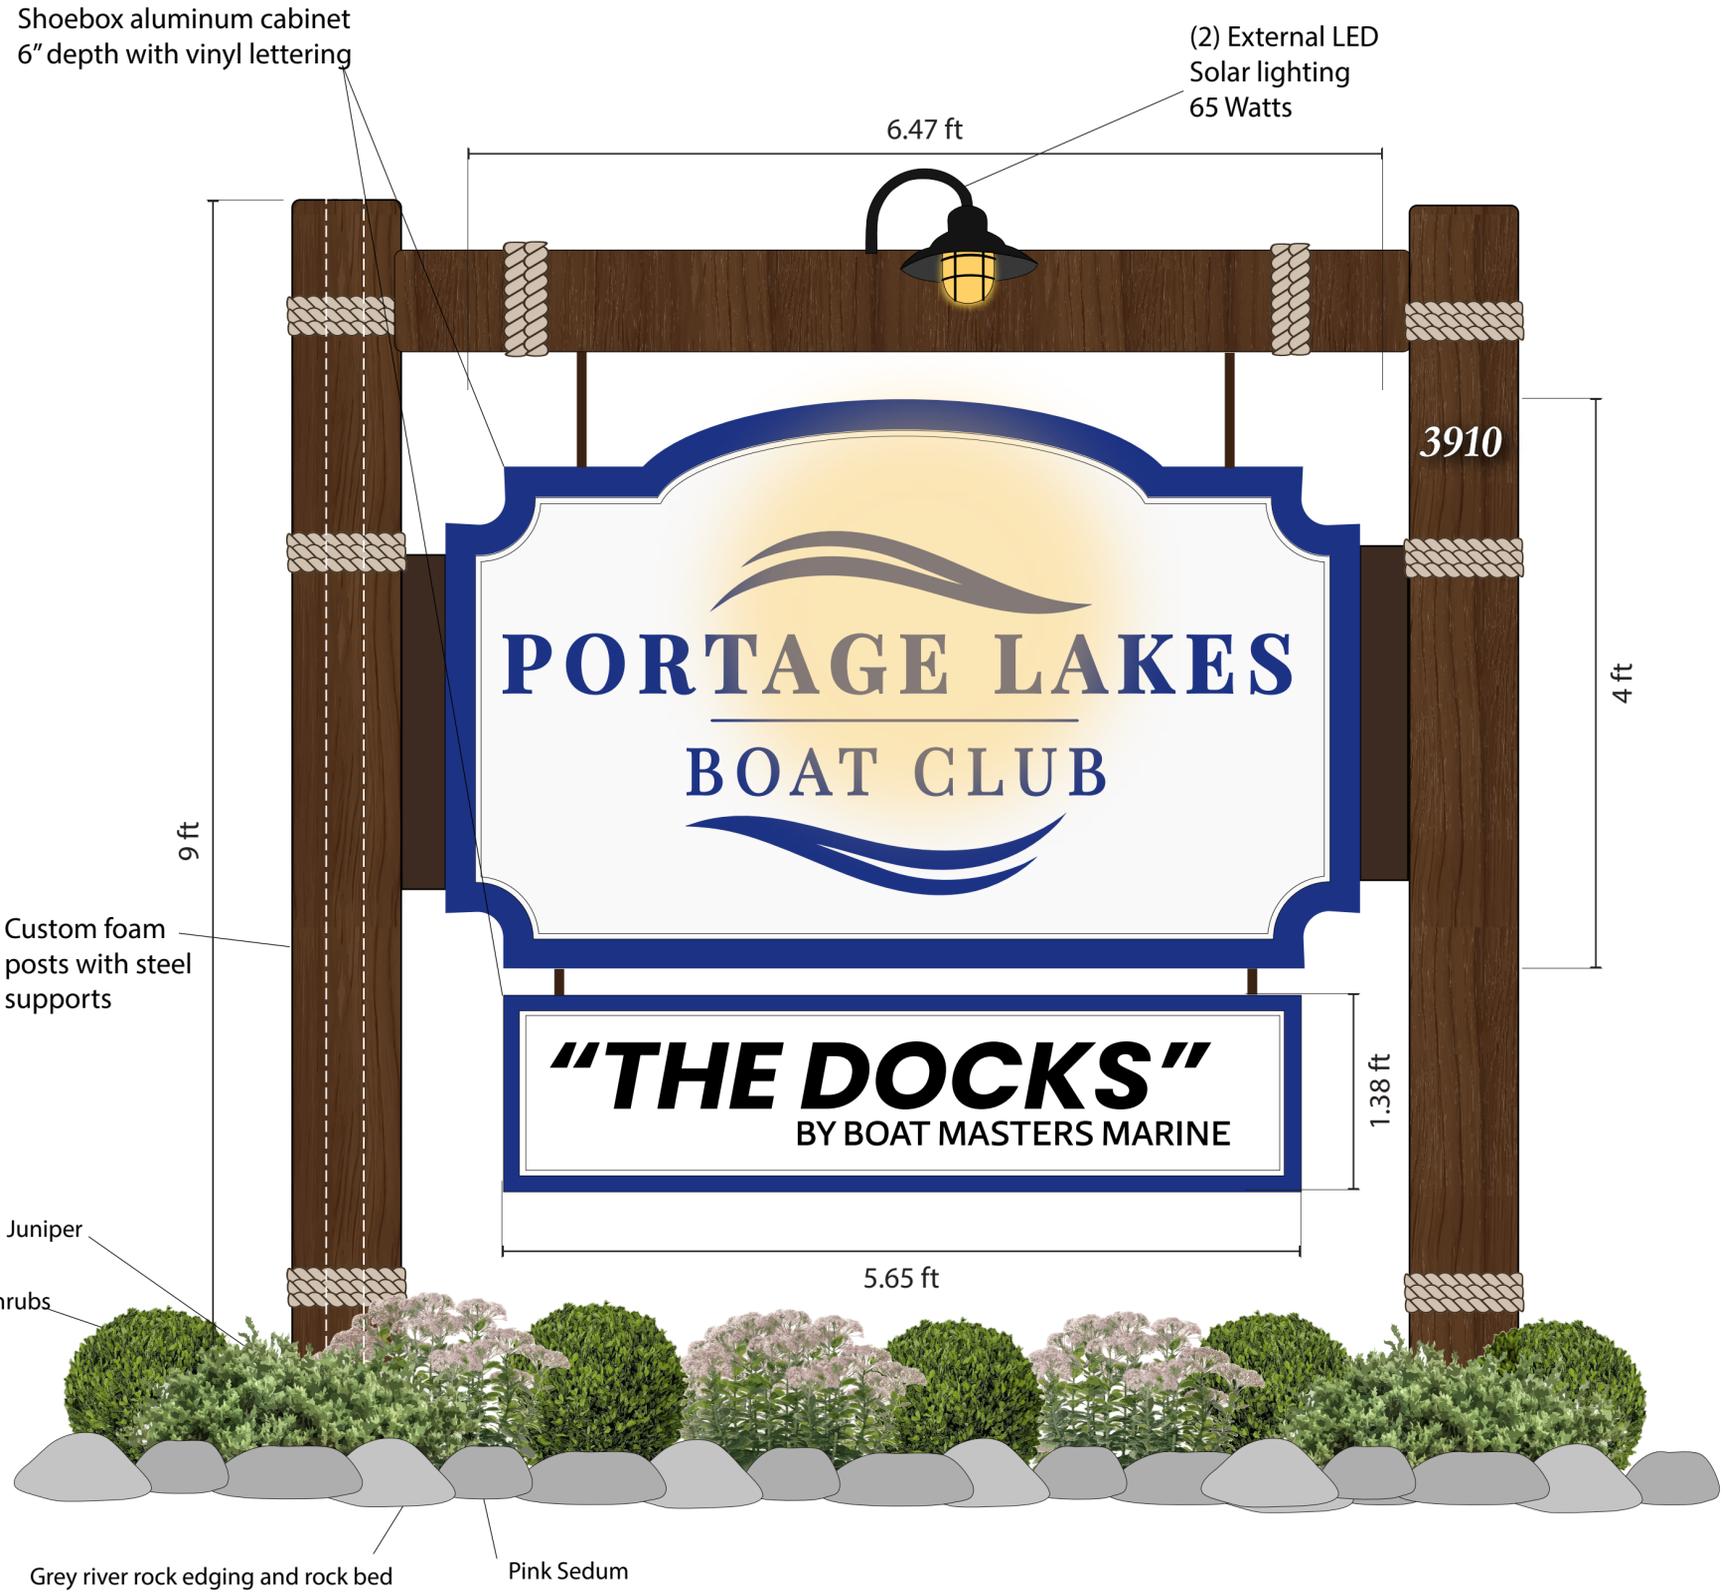

<b>BUSINESS:</b>	PORTAGE LAKES BOAT CLUB
<b>CONTACT:</b>	LEXI ARMSTRONG
<b>E-MAIL:</b>	LEXI@BOATMASTERSMARINE.COM
<b>PHONE:</b>	-----
<b>ADDRESS:</b>	3910 S MAIN ST AKRON OH 44319

<b>JOB #</b>	#000-24
<b>COLOR KEY</b>	

**CLIENT APPROVAL**

NAME \_\_\_\_\_ DATE \_\_\_\_\_ SIGNATURE \_\_\_\_\_

**LANDLORD APPROVAL**

NAME \_\_\_\_\_ DATE \_\_\_\_\_ SIGNATURE \_\_\_\_\_

THE COLORS LISTED AND SHOWN HERE ARE REPRESENTATIONS OF PANTONE MATCHING SYSTEM COLORS AND WILL VARY ON DIFFERENT MONITORS AND PRINTERS. PLEASE OBTAIN A PANTONE COLOR BOOK TO REVIEW AND APPROVE THE ACTUAL COLORS THEY REPRESENT.


THIS DRAWING IN THE EXCLUSIVE PROPERTY OF AKERS SIGNS AND ALL RIGHTS TO ITS USE FOR REPRODUCTION & MANUFACTURING ARE RESERVED BY AKERS SIGNS.

SIGNS TO BE MANUFACTURED TO U.L. SPECIFICATIONS AND WILL BEAR THE U.L. LABEL(S), INSTALL IN ACCORDANCE WITH NATIONAL ELECTRIC CODES.

3920 STATE ST. NW NORTH CANTON, OH 44720  
 OFFICE: (330) 493-9055  
 EMAIL: MICHELLE@AKERSSIGNS.COM  
 WWW.AKERSSIGNS.COM  
 © 2024 FIRST CHOICE POLE RESTORATION & HAULING INC. DBA AKERS SIGNS

**Akers SIGNS**

	<b>PORTAGE LAKES BOAT CLUB</b>
<b>DESCRIPTION</b>	SHOEBOX CABINET. NO INTERNAL ILLUMINATION. EXTERNAL SOLAR LAMP.
<b>ILLUMINATION</b>	ILLUMINATED - SOLAR LAMP
<b>SQUARE FOOTAGE</b>	33.67
<b>SCALE</b>	----

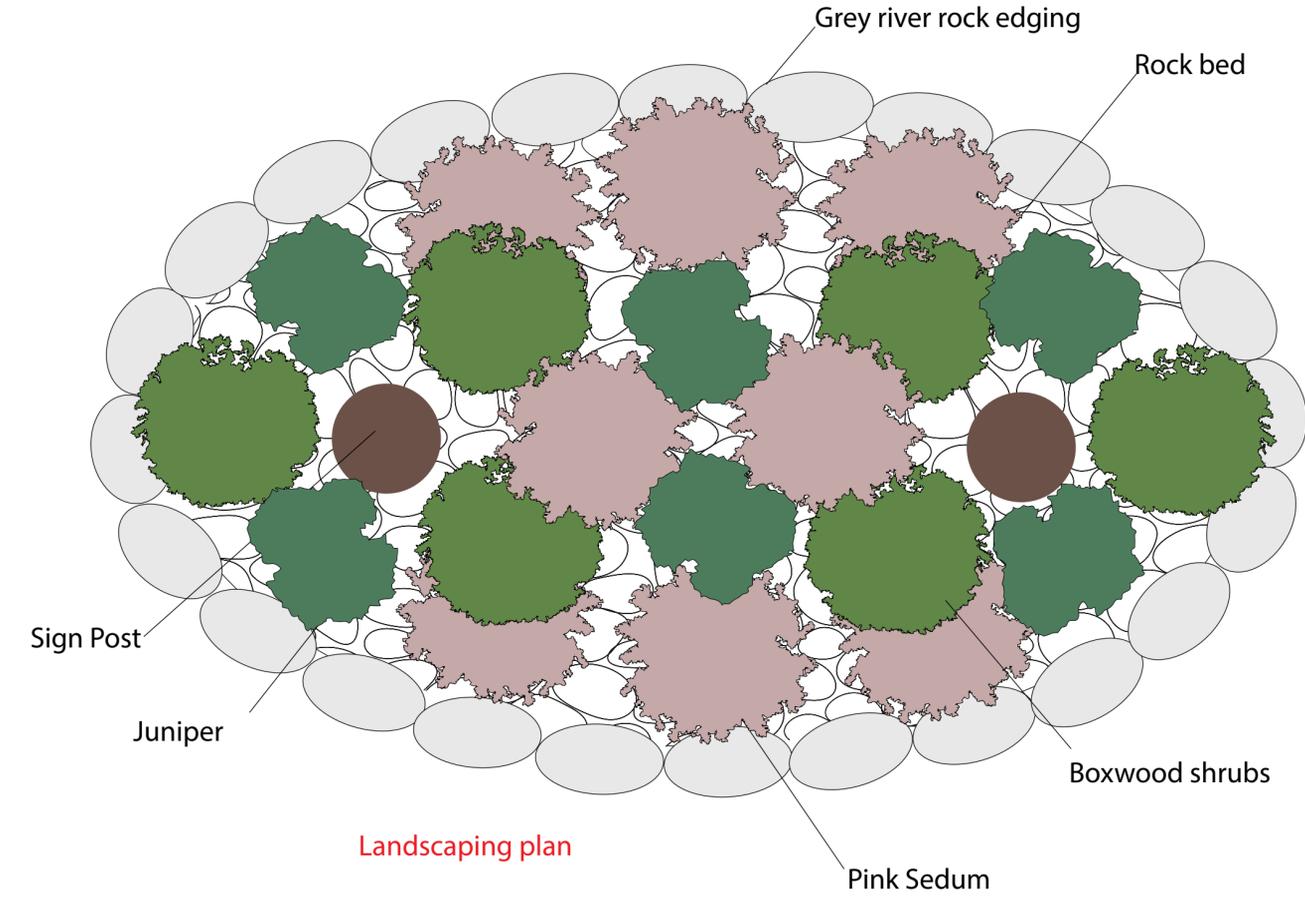

6.95 in  
2.61 in  
**3910**



**Lighting Specifications**

Type: Solar Hanging Decorative Lantern  
 Power Source: Solar  
 Material: Metal housing  
 Finish: Anti-rust coated  
 Water Rating: IP44 (Waterproof / Dust Resistant)  
 Light Output: Warm White LED  
 Height: 14.5 in Weight: 1.78 lb  
 Design: Traditional retro lantern profile. Integrated LED bulb with chandelier-style appearance  
 Operation: Manual ON/OFF switch. Automatically charges in direct sunlight. Automatically illuminates at dusk. Up to 8 hours of runtime on full charge.  
 Performance Characteristics: Rust-resistant finish. Suitable for long-term outdoor use. Designed for decorative accent lighting applications.

**Installation Specifications**

Site Preparation: Cut and remove designated section of existing asphalt pavement. Excavate area as required for structural footings.  
 Structural Installation: Install steel support poles. Set poles in concrete foundation and allow to cure to required strength.  
 Sign Installation: Mount sign posts and structure.  
 Site Restoration: Install landscaping after sign installation is complete

**BUSINESS:** PORTAGE LAKES BOAT CLUB  
**CONTACT:** LEXI ARMSTRONG  
**E-MAIL:** LEXI@BOATMASTERSMARINE.COM  
**PHONE:** -----  
**ADDRESS:** 3910 S MAIN ST  
 AKRON OH 44319

JOB #000-24


**COLOR KEY**

THE COLORS LISTED AND SHOWN HERE ARE REPRESENTATIONS OF PANTONE MATCHING SYSTEM COLORS AND WILL VARY ON DIFFERENT MONITORS AND PRINTERS. PLEASE OBTAIN A PANTONE COLOR BOOK TO REVIEW AND APPROVE THE ACTUAL COLORS THEY REPRESENT.

**CLIENT APPROVAL**

NAME	DATE	SIGNATURE

**LANDLORD APPROVAL**

NAME	DATE	SIGNATURE

THIS DRAWING IS THE EXCLUSIVE PROPERTY OF AKERS SIGNS AND ALL RIGHTS TO ITS USE FOR REPRODUCTION & MANUFACTURING ARE RESERVED BY AKERS SIGNS.

SIGNS TO BE MANUFACTURED TO U.L. SPECIFICATIONS AND WILL BEAR THE U.L. LABEL(S), INSTALLED IN ACCORDANCE WITH NATIONAL ELECTRIC CODES.

**Akers SIGNS**

3920 STATE ST. NW NORTH CANTON, OH 44720  
 OFFICE: (330) 493-9055  
 EMAIL: MICHELLE@AKERSSIGNS.COM  
 WWW.AKERSSIGNS.COM  
 © 2024 FIRST CHOICE POLE RESTORATION & HAULING INC. DBA AKERS SIGNS