

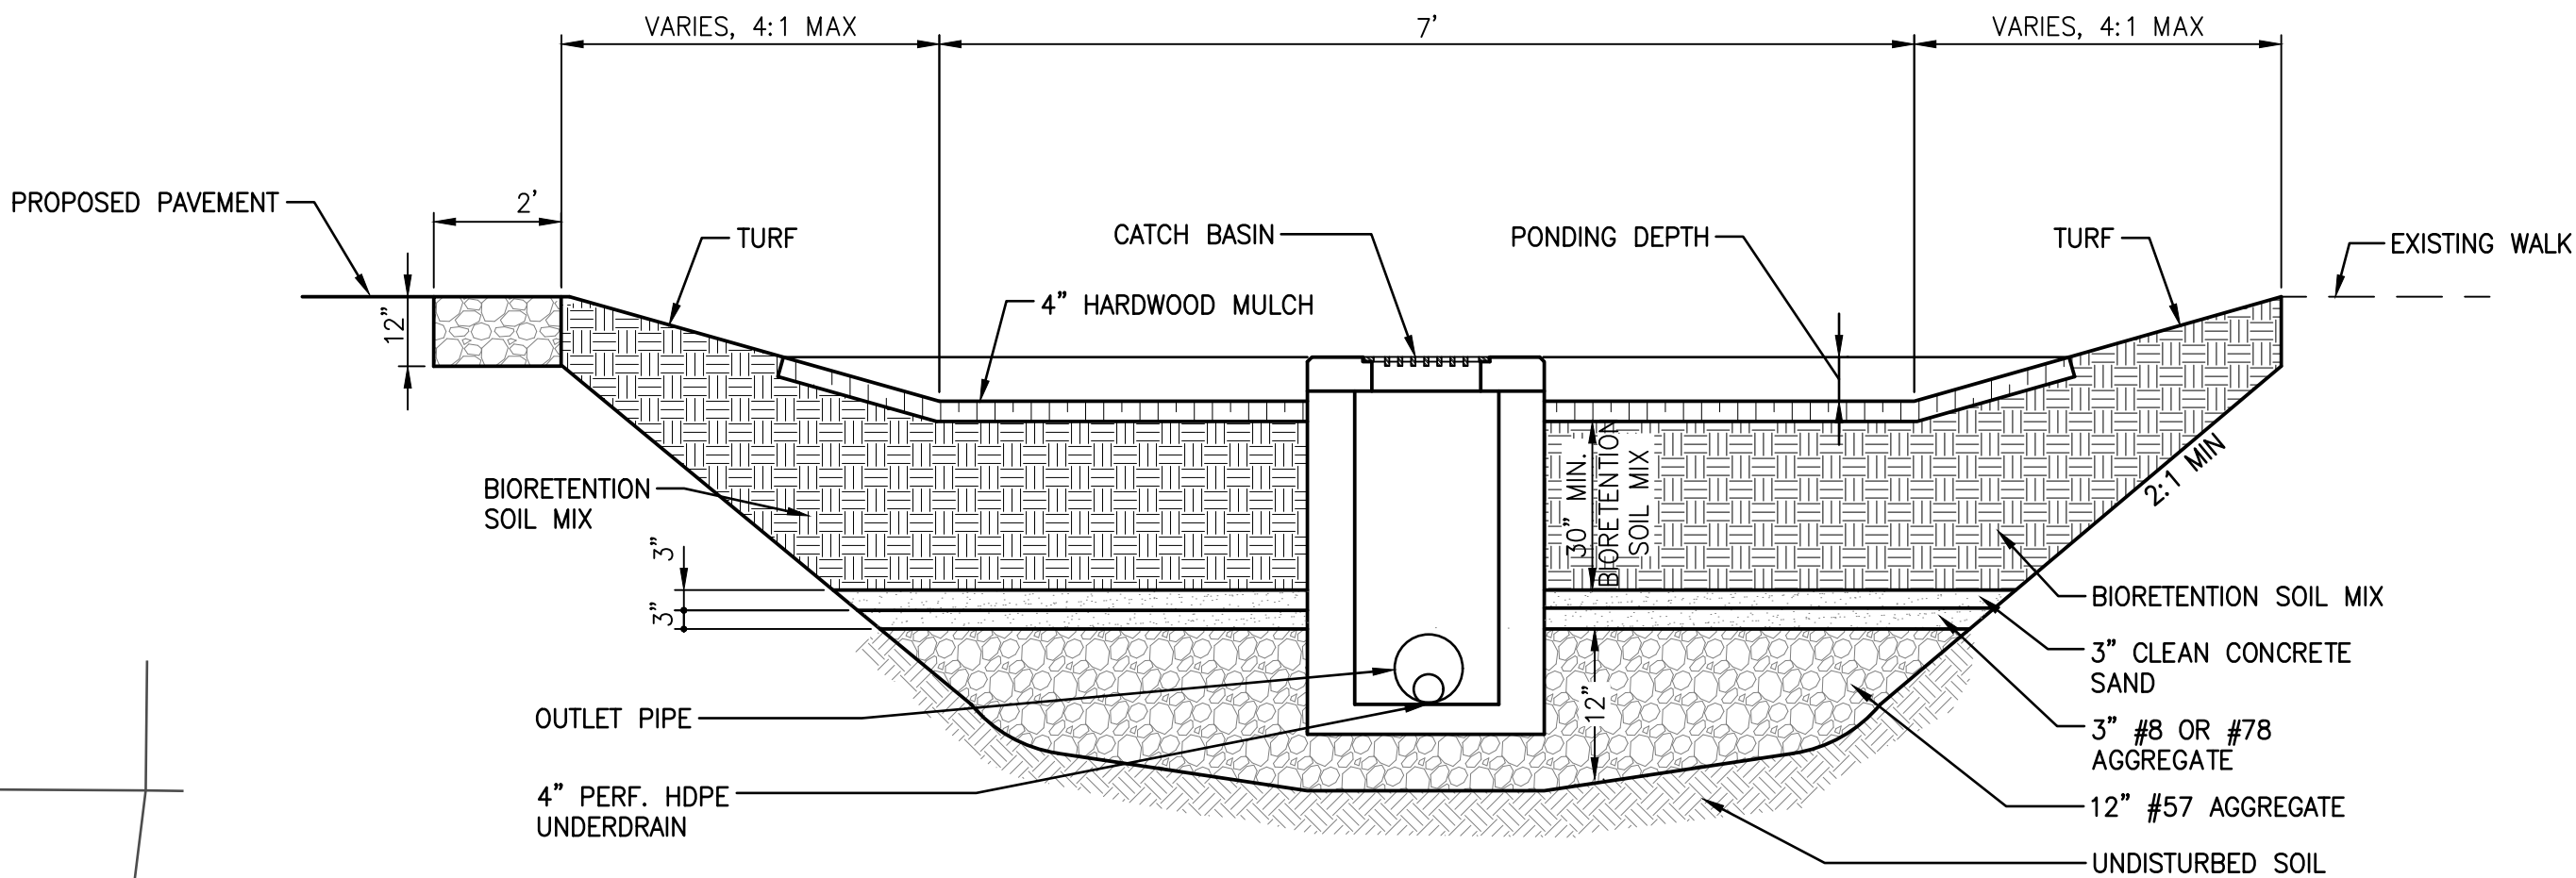


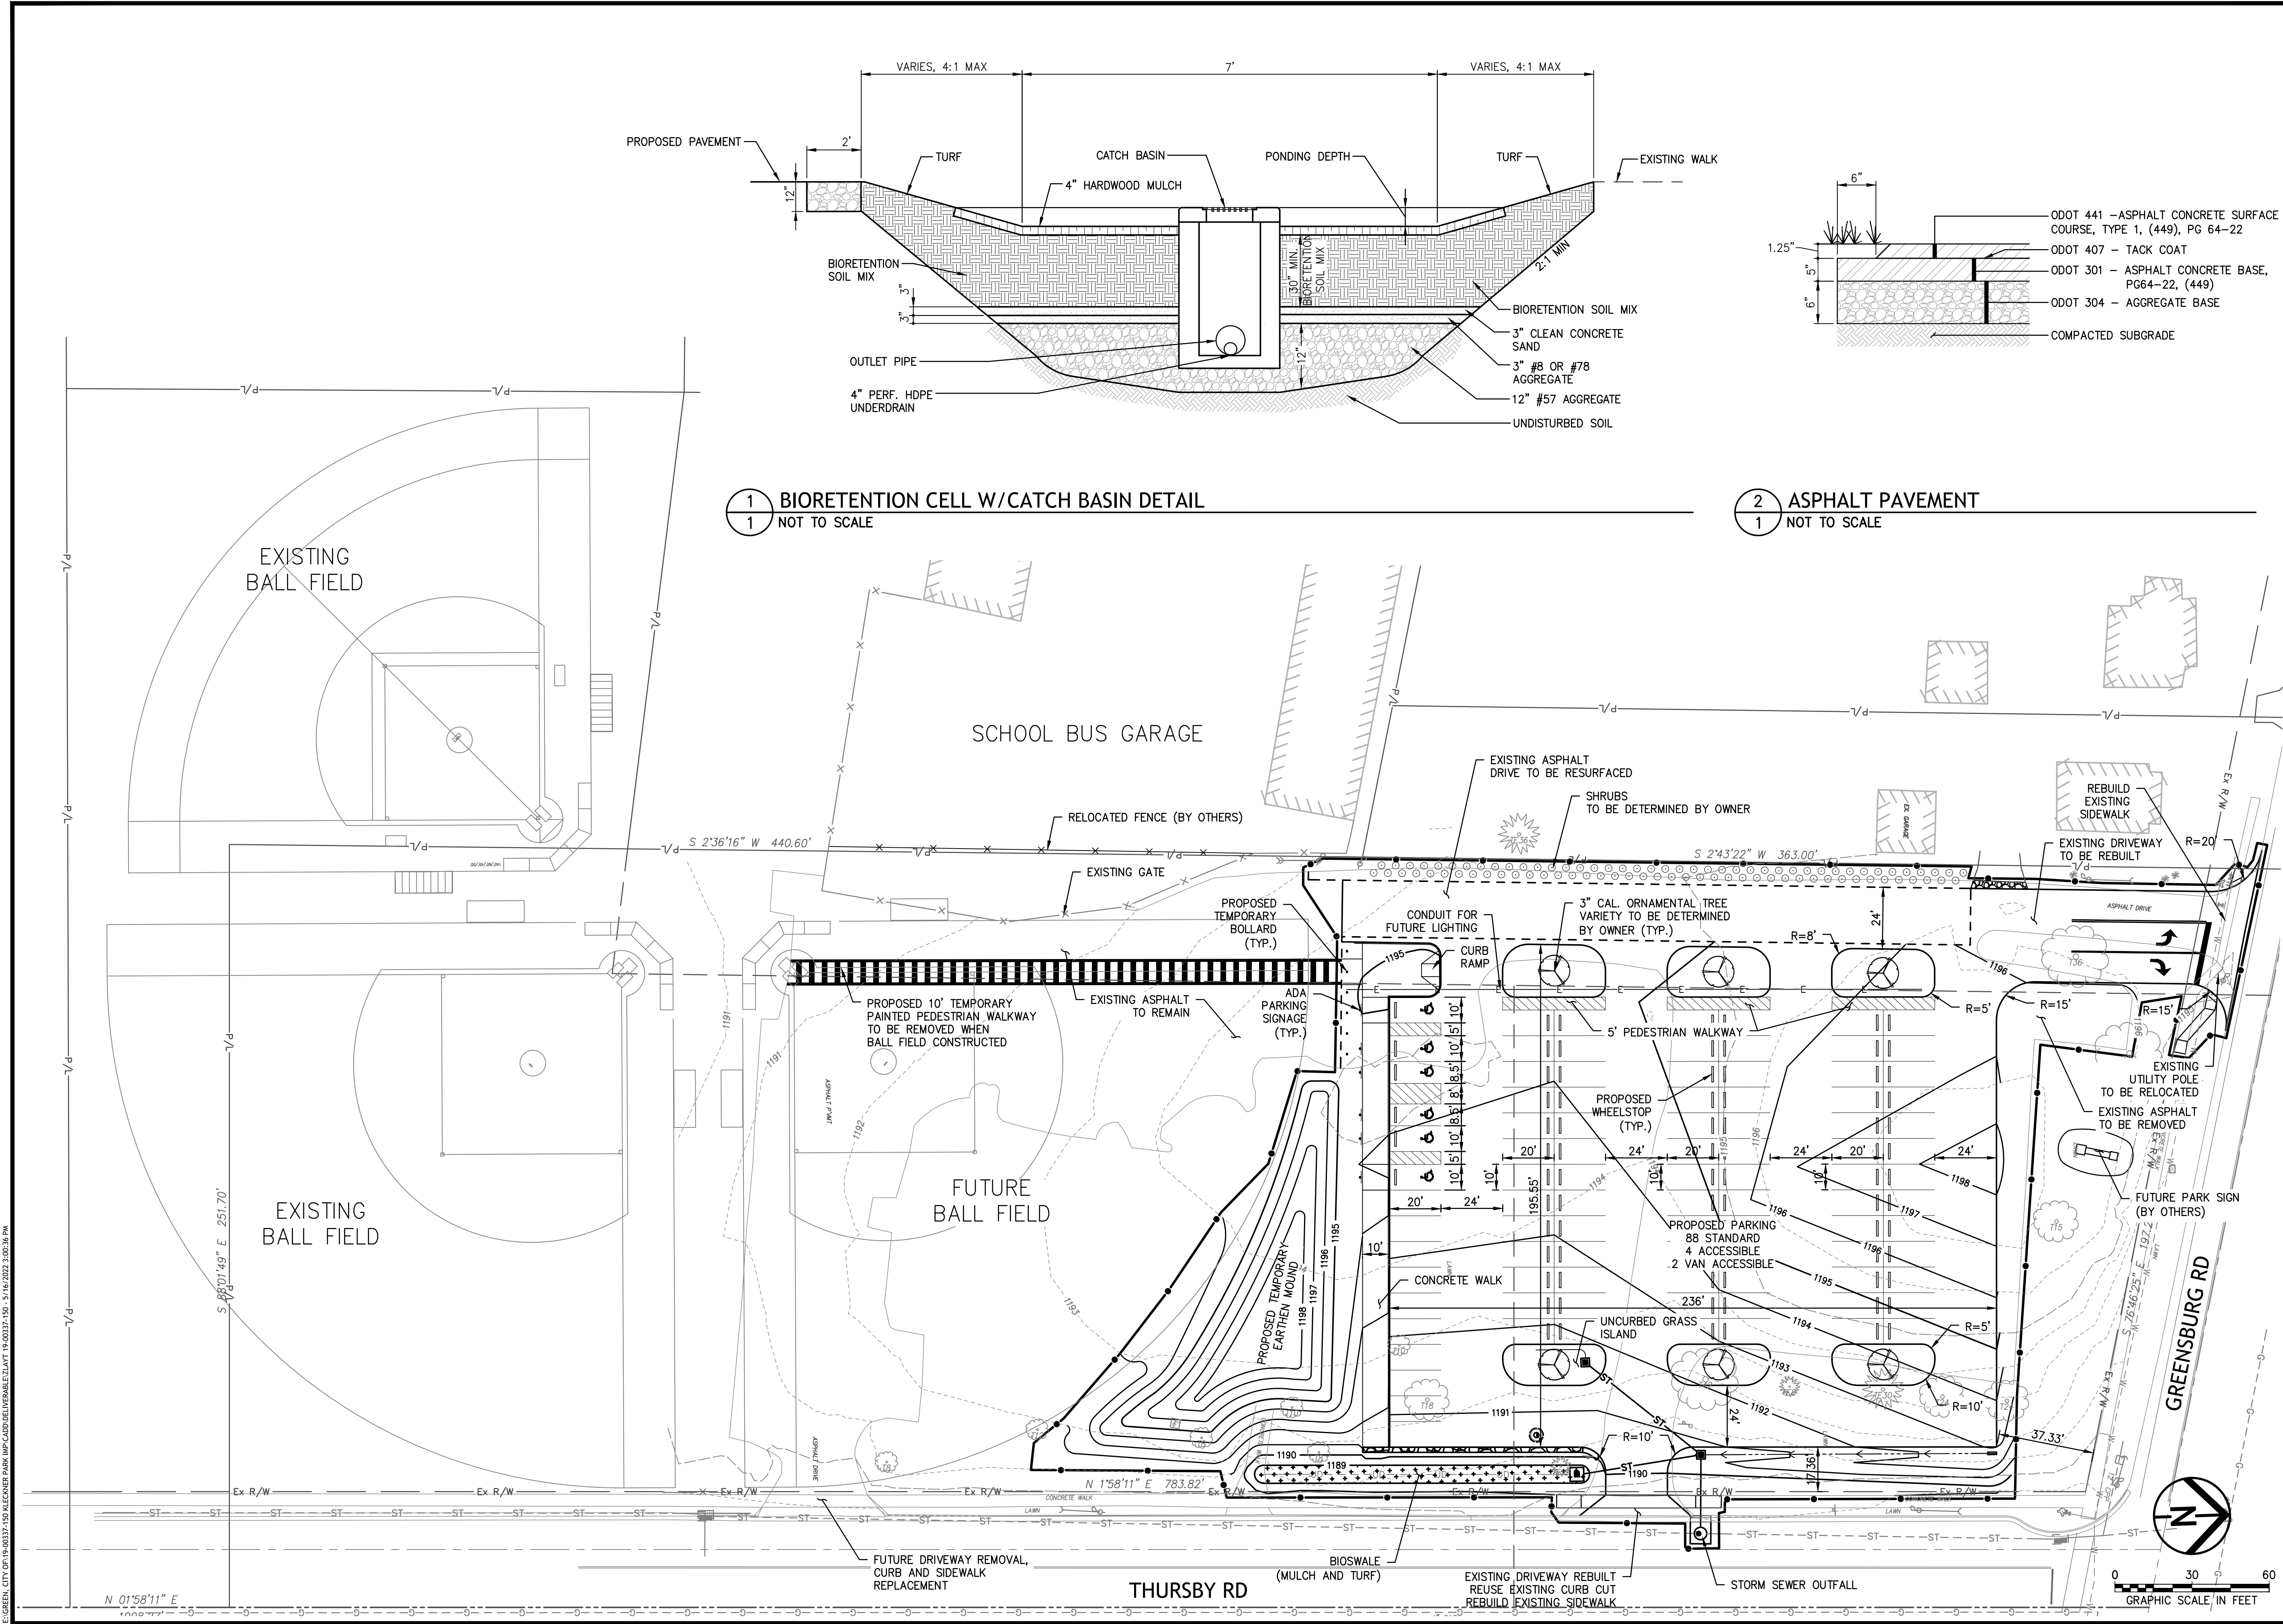

1 BIORETENTION CELL W/CATCH BASIN DETAIL
1 NOT TO SCALE

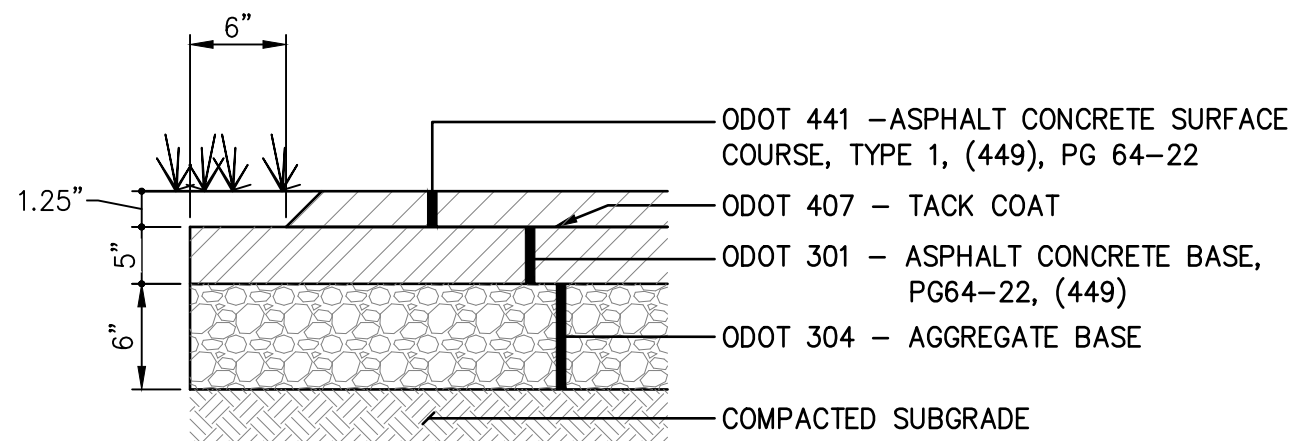

2 ASPHALT PAVEMENT
1 NOT TO SCALE

E:\GREEN, CITY OF\19-00373-150 KLECKNER PARK IMP.CADD\DELIVERABLES\PLAN 19-00373-150 - 5/16/2023 1:00:36 PM

KLECKNER PARK IMPROVEMENTS - PARKING LOT

CITY OF GREEN



DATE:

REVISIONS		
Δ	DATE	DESCRIPTION

PROJECT NO.: 19-00373-150
DRAWN BY: RMS/JAN
CHECKED BY: BJB
DATE ISSUED: YYYY/MM/DD

LAYOUT PLAN