

**NOT FOR
CONSTRUCTION**

**FRIENDLY EXPRESS
GAS STATION / CONVENIENCE STORE
RENOVATIONS OF EXISTING RITE AID
4503 S. MAIN ST. AKRON, OHIO 44319**


DATE: 06-22-26
DRAFTED:
REVISIONS:

COPYRIGHT 2026 By Four Points
Architectural Services. These drawings
and specifications shall remain property
of Four Points Architectural Services.
No part thereof shall be copied,
disclosed to others, or used in
connection with any work or project,
other than the specified project for
which they have been prepared and
developed, without the express
knowledge and written consent of Four
Points Architectural Services, Inc.

LANDSCAPE PLAN

L-1

26-005

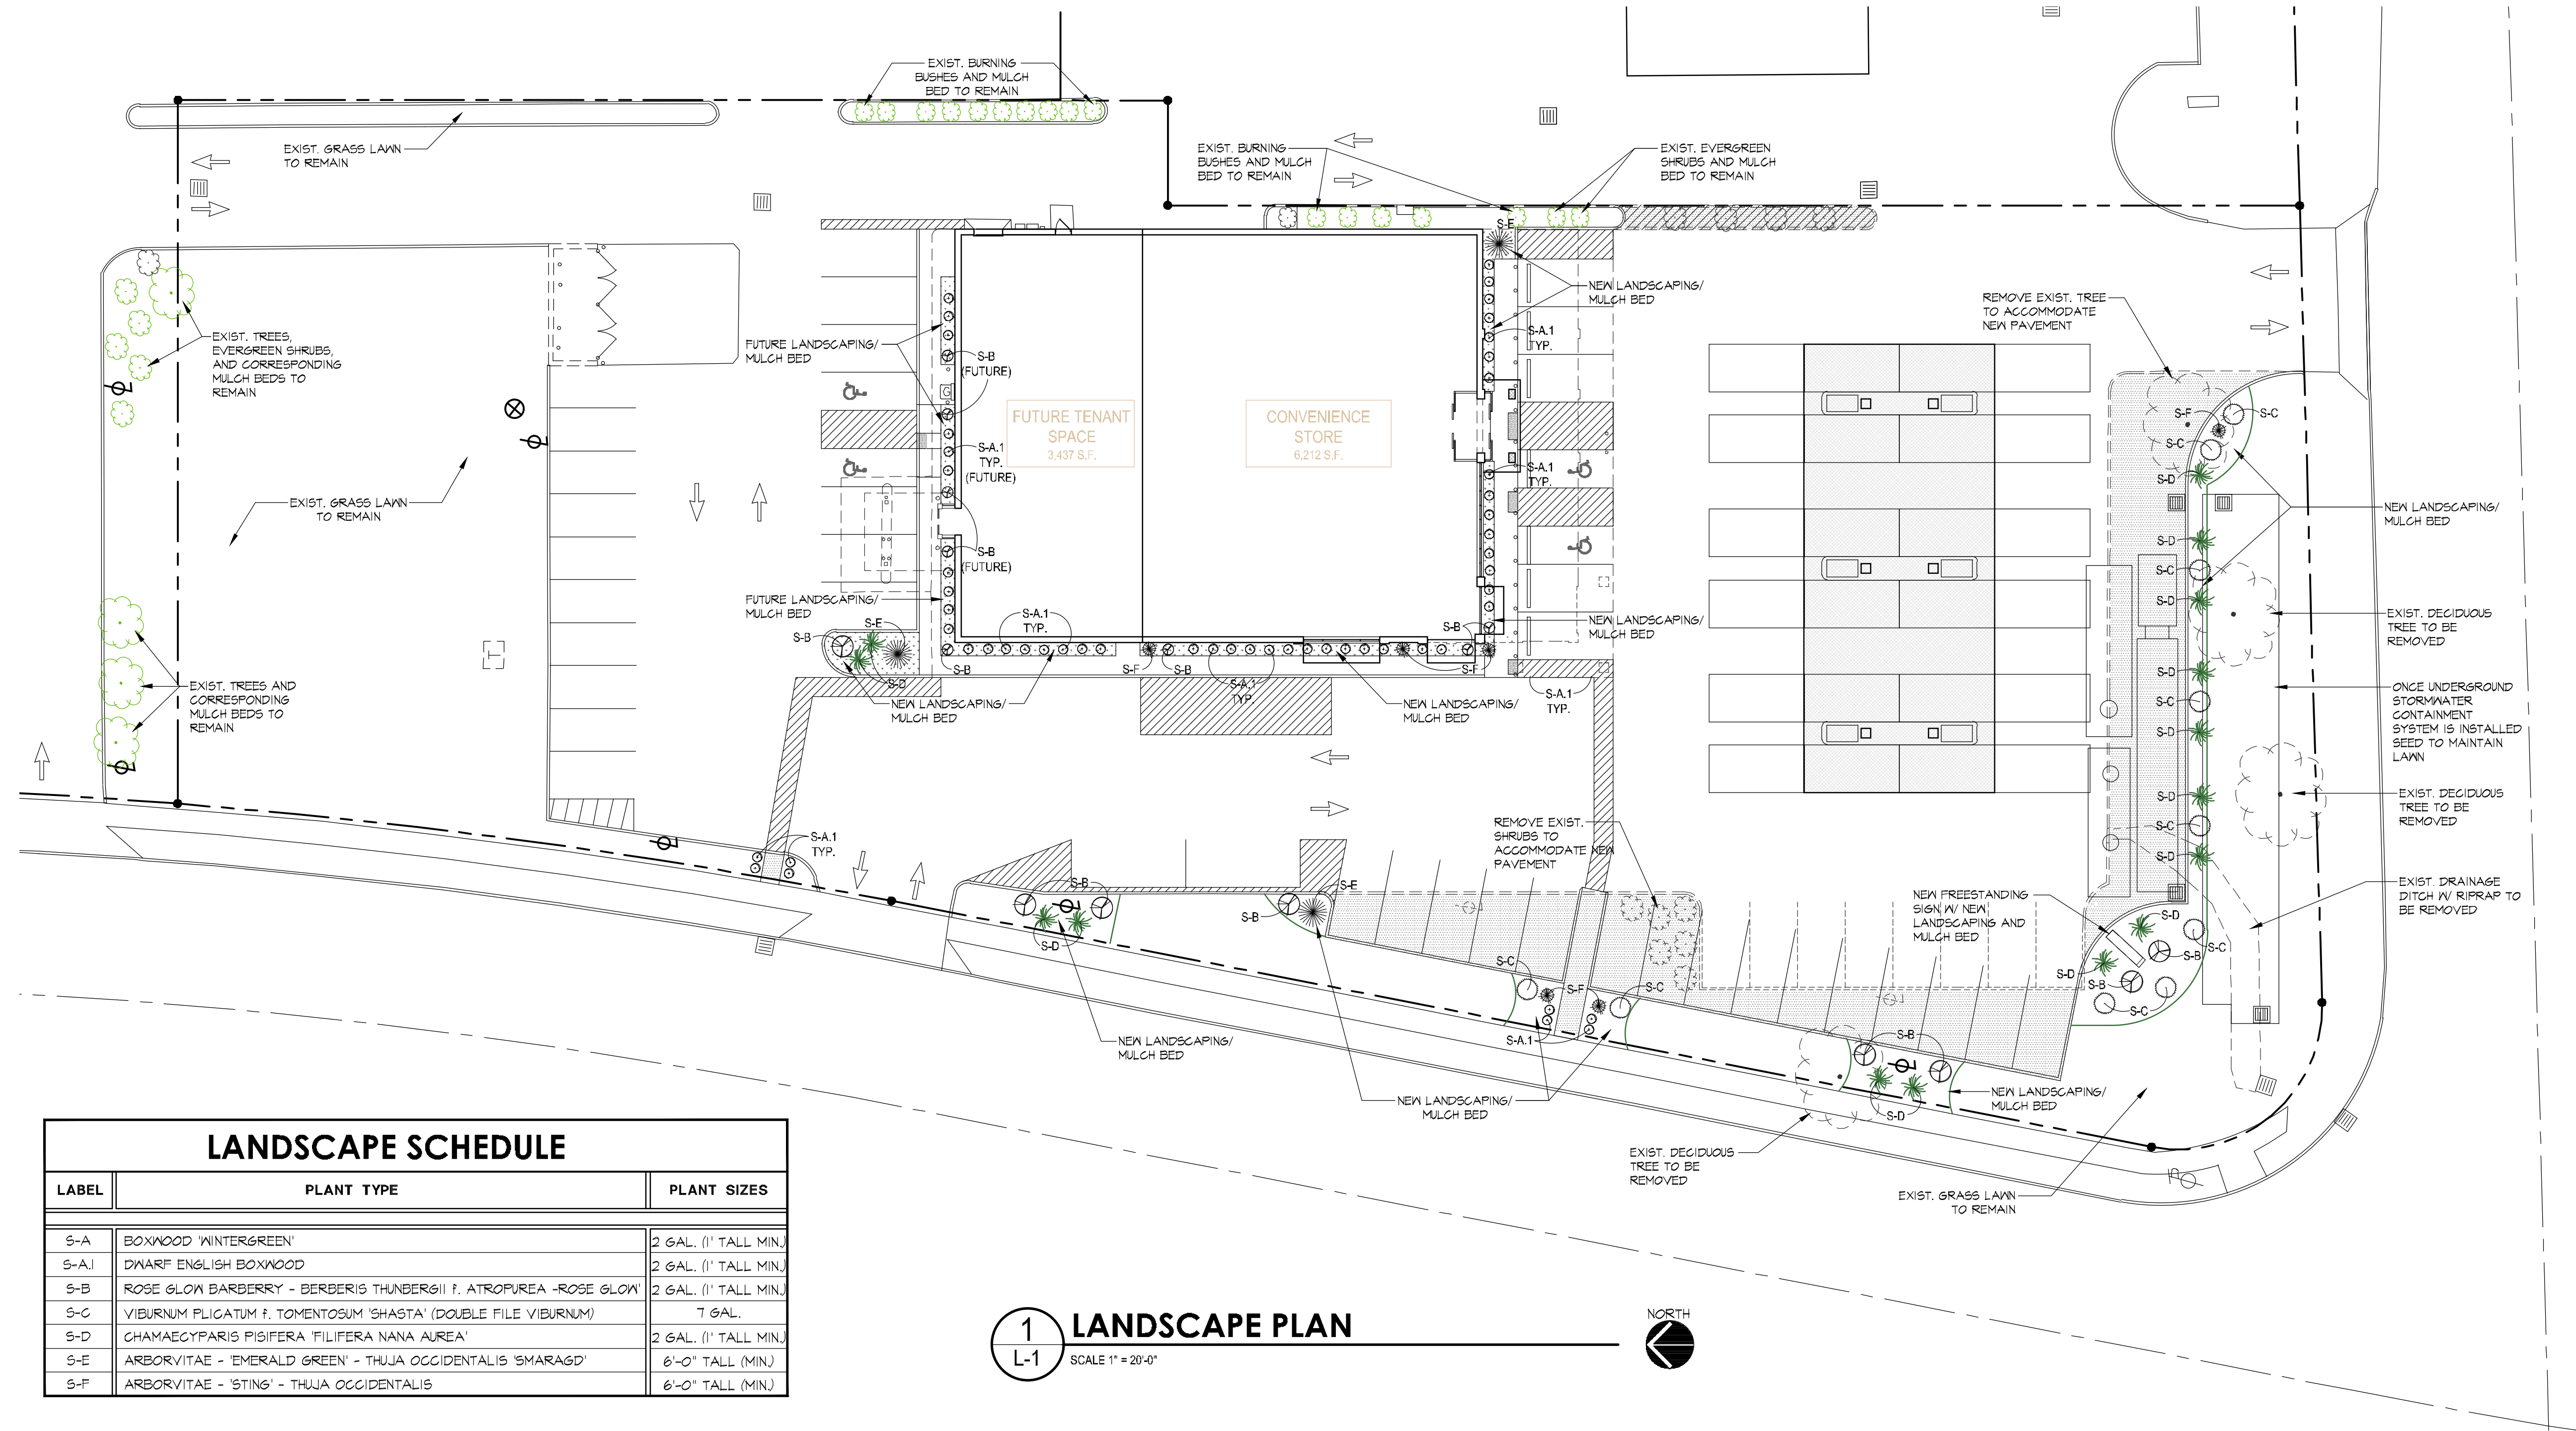

LANDSCAPE SCHEDULE		
LABEL	PLANT TYPE	PLANT SIZES
S-A	BOXWOOD 'WINTERGREEN'	2 GAL. (1' TALL MIN.)
S-A.1	DWARF ENGLISH BOXWOOD	2 GAL. (1' TALL MIN.)
S-B	ROSE GLOW BARBERRY - BERBERIS THUNBERGII f. ATROPUREA 'ROSE GLOW'	2 GAL. (1' TALL MIN.)
S-C	VIBURNUM FLICATUM f. TOMENTOSUM 'SHASTA' (DOUBLE FILE VIBURNUM)	7 GAL.
S-D	CHAMAECYPARIS PISIFERA 'FILIFERA NANA AUREA'	2 GAL. (1' TALL MIN.)
S-E	ARBORVITAE - 'EMERALD GREEN' - THUJA OCCIDENTALIS 'SMARAGD'	6'-0" TALL (MIN.)
S-F	ARBORVITAE - 'STING' - THUJA OCCIDENTALIS	6'-0" TALL (MIN.)

1 LANDSCAPE PLAN
L-1 SCALE 1" = 20'-0"
NORTH

H:\A-CAD-PROJECTS\26-005 Friendly Express-Green Renovation\CAD\26-005 L-1 - Landscape Plan-Rev.dwg 2026.6.22 12:55pm