

KIMMEL ALLOTMENT

IN THE SOUTHWEST QUARTER OF SECTION 2 GREEN TOWNSHIP

AREA IN ROADS 2.0636 ACRES
AREA IN LOTS 13.3247 ACRES
TOTAL AREA 15.3883 ACRES

SCALE 1"=100'

OCTOBER 1960

S. G. SWIGART & SON
CIVIL ENGINEERS
AKRON OHIO

I hereby certify that I have surveyed the land shown on this plat, that this plat is a correct representation of the land surveyed and the subdivision thereof, and that I have found or set the pins and monuments shown on this plat, and that all lots conform to the Township Zoning Resolution.

S. J. Swigart
REGISTERED SURVEYOR

STATE OF OHIO - SS Before me a Notary Public, in and for said County and State, personally appeared the above S.T. Swigart
SUMMIT COUNTY who acknowledged the foregoing certificate to be his free act and deed, in testimony whereof I have hereunto set my hand and affixed my official seal at Akron, Ohio this 24 day of October 1961.

Joseph J. Slade
NOTARY PUBLIC

We, the undersigned owners of the lands embraced within this subdivision hereby acknowledge this plat and subdivision to be our free act and deed, and do hereby dedicate to public use forever the streets, and easements shown upon this plat.

WITNESSES

OWNERS

Joan Verde
Chelys Kimmel
Joan Verde
Harold J. Stauffer Jr.
Joan Verde
Harold J. Stauffer Jr.
Kubert J. Bauer
Lyle V. Kimmel

Lyle V. Kimmel
Harold Marie Kimmel
Charles J. Baber
Emma C. Taylor
Harriet O. Willey
Mrs. Eileen H. Willey
William O. Davies

STATE OF OHIO - SS Before me a Notary Public, in and for said County and State personally appeared the above signed owners, who acknowledged the making of the foregoing instrument and the signing of this plat to be their free act and deed. In testimony whereof I have hereunto set my hand and affixed my official seal at Akron, Ohio this 4th day of February 1961.

Joan Verde
NOTARY PUBLIC

STATE OF ILLINOIS - SS Before me a Notary Public, in and for said County and State personally appeared the above signed Mr. William Davies who acknowledged the making of the foregoing instrument to be his free act and deed. In testimony thereof I have hereunto set my hand and official seal at Chicago, Illinois this 27th day of January 1961.

Carol L. Elmer
NOTARY PUBLIC

Approved by the Summit County Planning Commission this 3rd day of March 1961.

CHAIRMAN

R. E. Weaver
EXEC. SECRETARY ENGINEER

Pursuant to Section 5553.31 Revised Code, the Board of County Commissioners of Summit County, Ohio does hereby dedicate and establish the streets, roads, and public ways shown thereon; and does accept for public use the same and the easements shown thereon this 7th day of March 1961.

SUMMIT COUNTY COMMISSIONERS

Fred Haster

Approved by the Trustees of Green Township, this 9 day of March 1961.

TRUSTEES

Boyd J. Baber *F. W. Hooley*

PRESIDENT

Received for Transfer _____

Received for Record _____

Transferred _____

Recorded _____ Plat Book _____ Page _____

RECORDED FOR RECORD
MAR 10 1961


At 12:00
Recorded MAR 17 1961

Vol. 58 Page 69

Roy R. Buff
Summit County, Ohio

TRANSFERRED
MAR 10 1961
C.L. BOWER-AUDITOR

RECEIVED
MAR 10 1961
L. BOWER
INT. AUDITOR

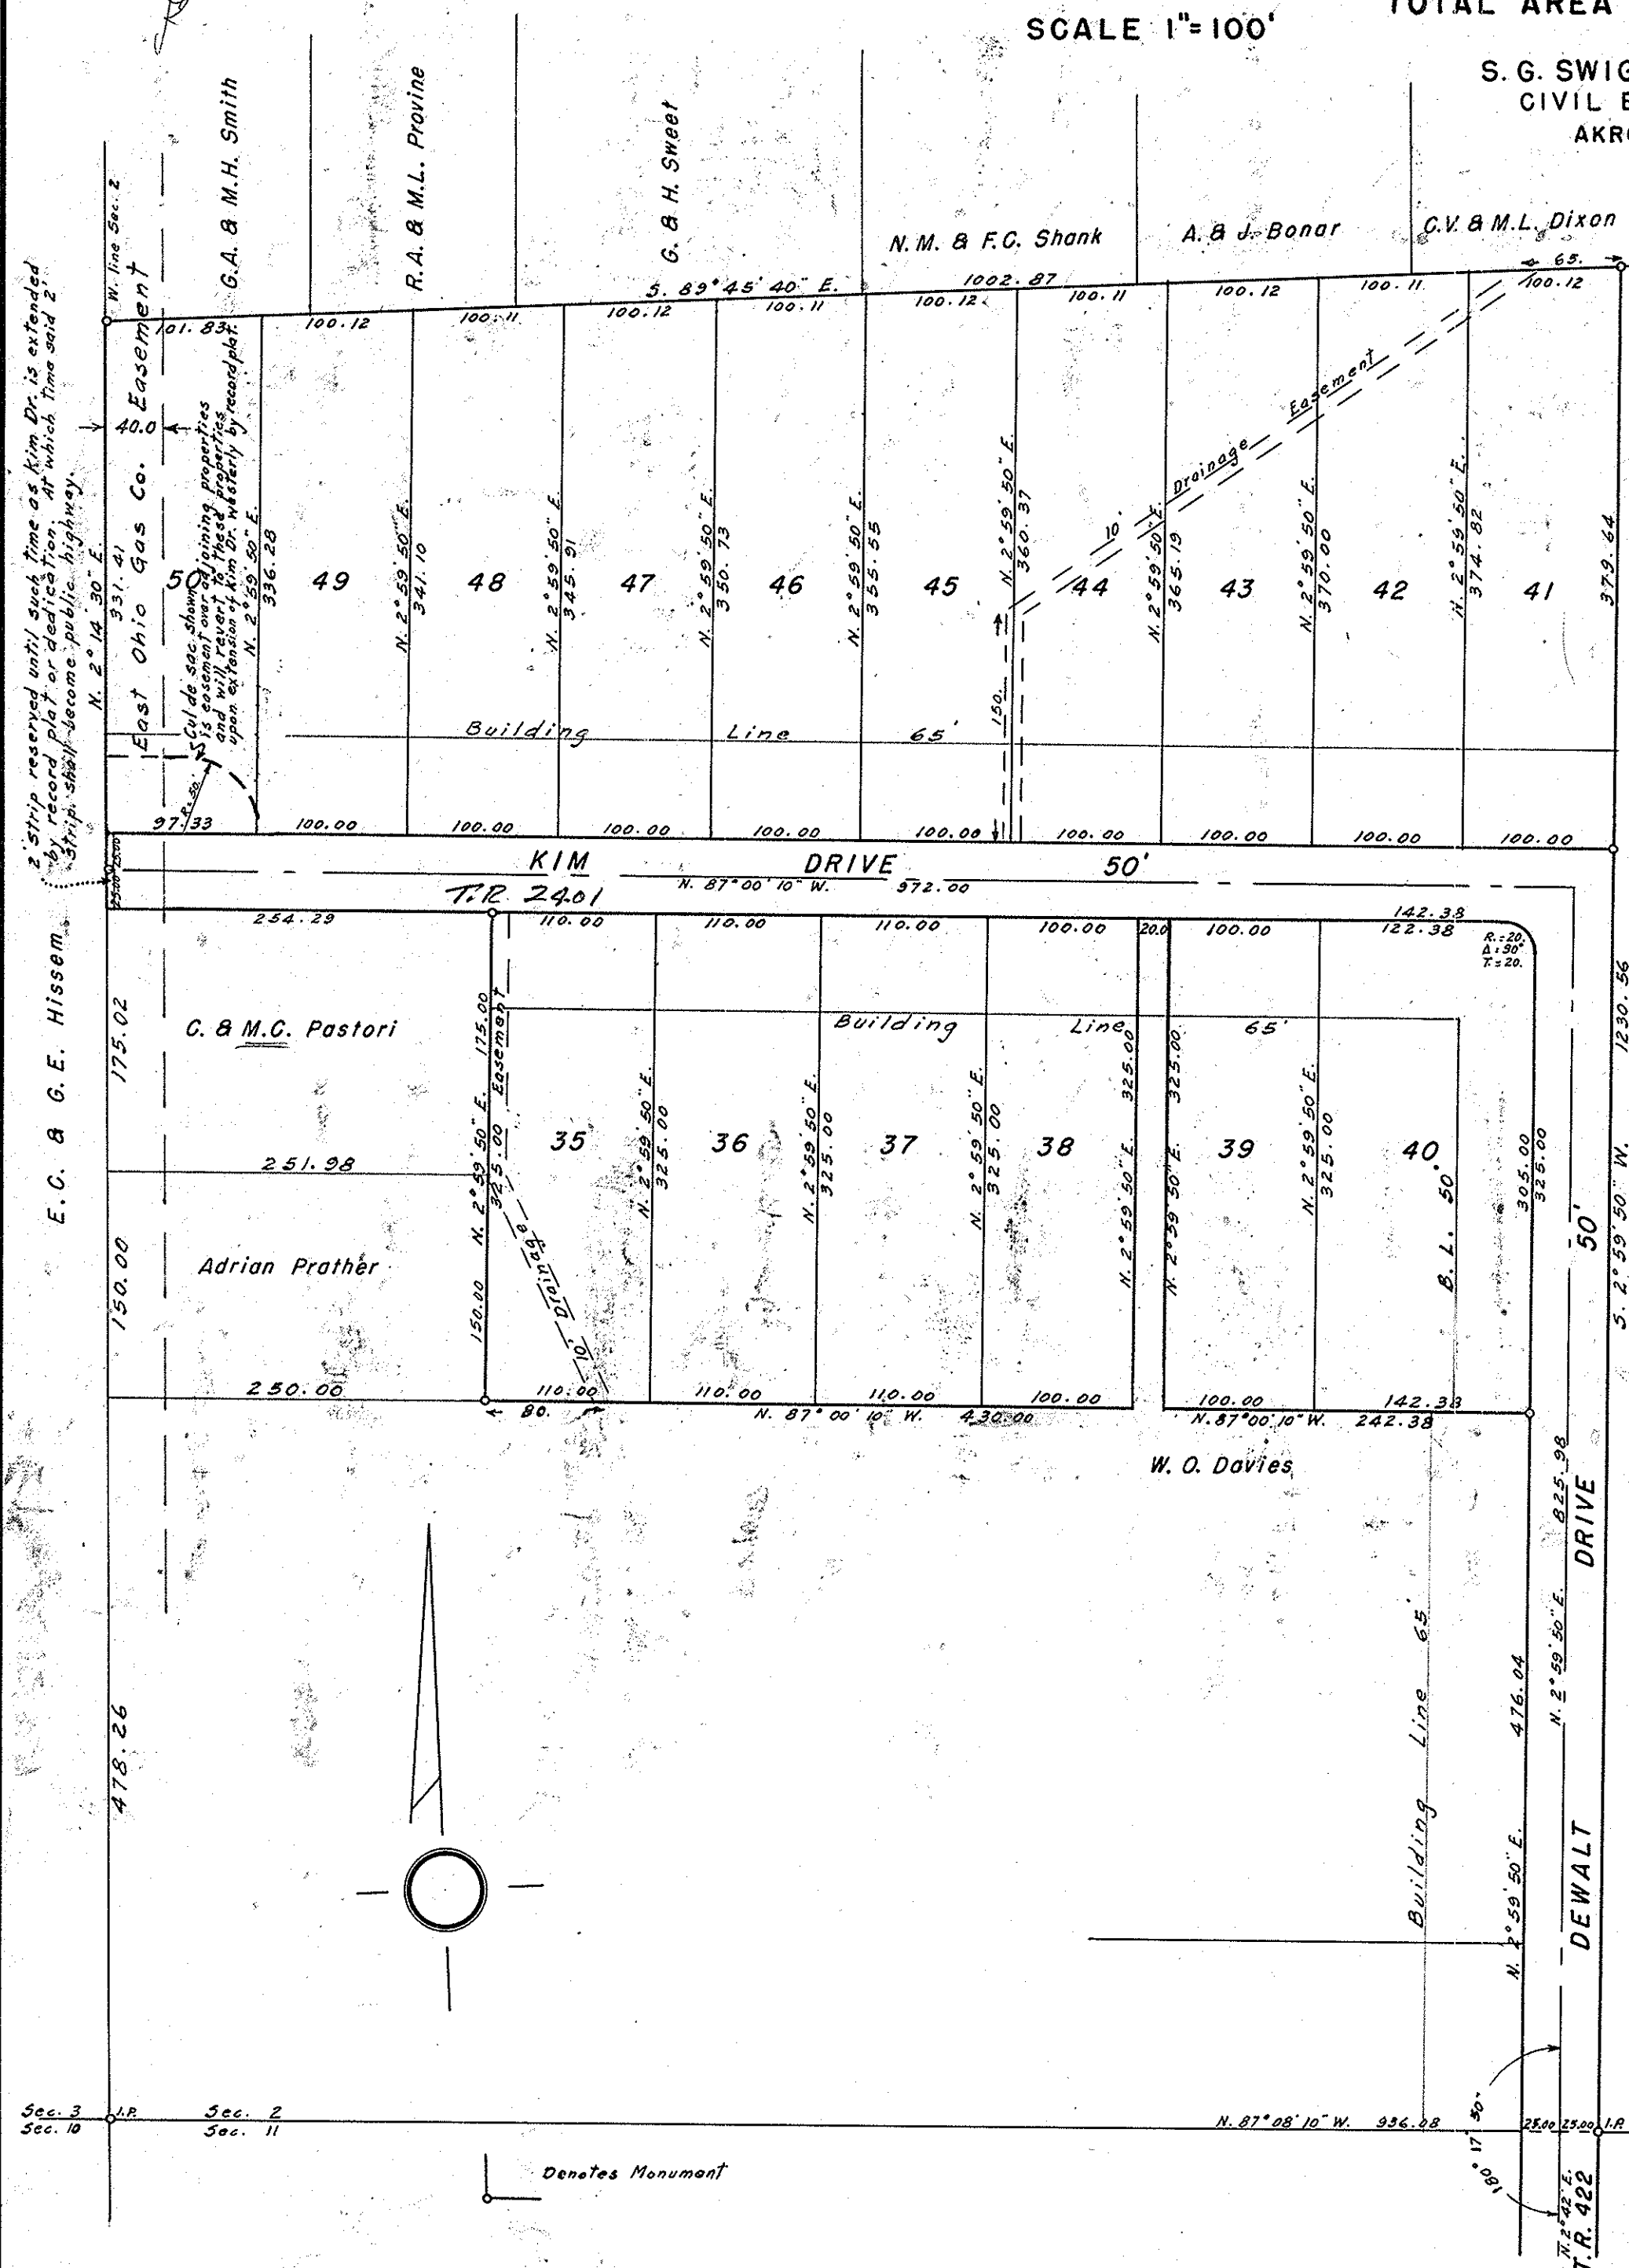

2 Strip reserved until such time as Kim Dr. is extended by record plat or dedication. At which time said 2 Strip shall become public highway.

E.C. & G.E. Hissem

Sec. 3
Sec. 10

Sec. 2
Sec. 11

Denotes Monument

Green
3-10-61

3548-C