

EXPANDED


FOREST LAKES SUBDIVISION PHASE 2


SEE SHEET 2 FOR FULL LIMITS OF PHASE 2

SEE SHEET 4-7 FOR EASEMENT DETAILS AND SHEET 8 FOR LINE AND CURVE TABLES

SCALE: 1"=10'

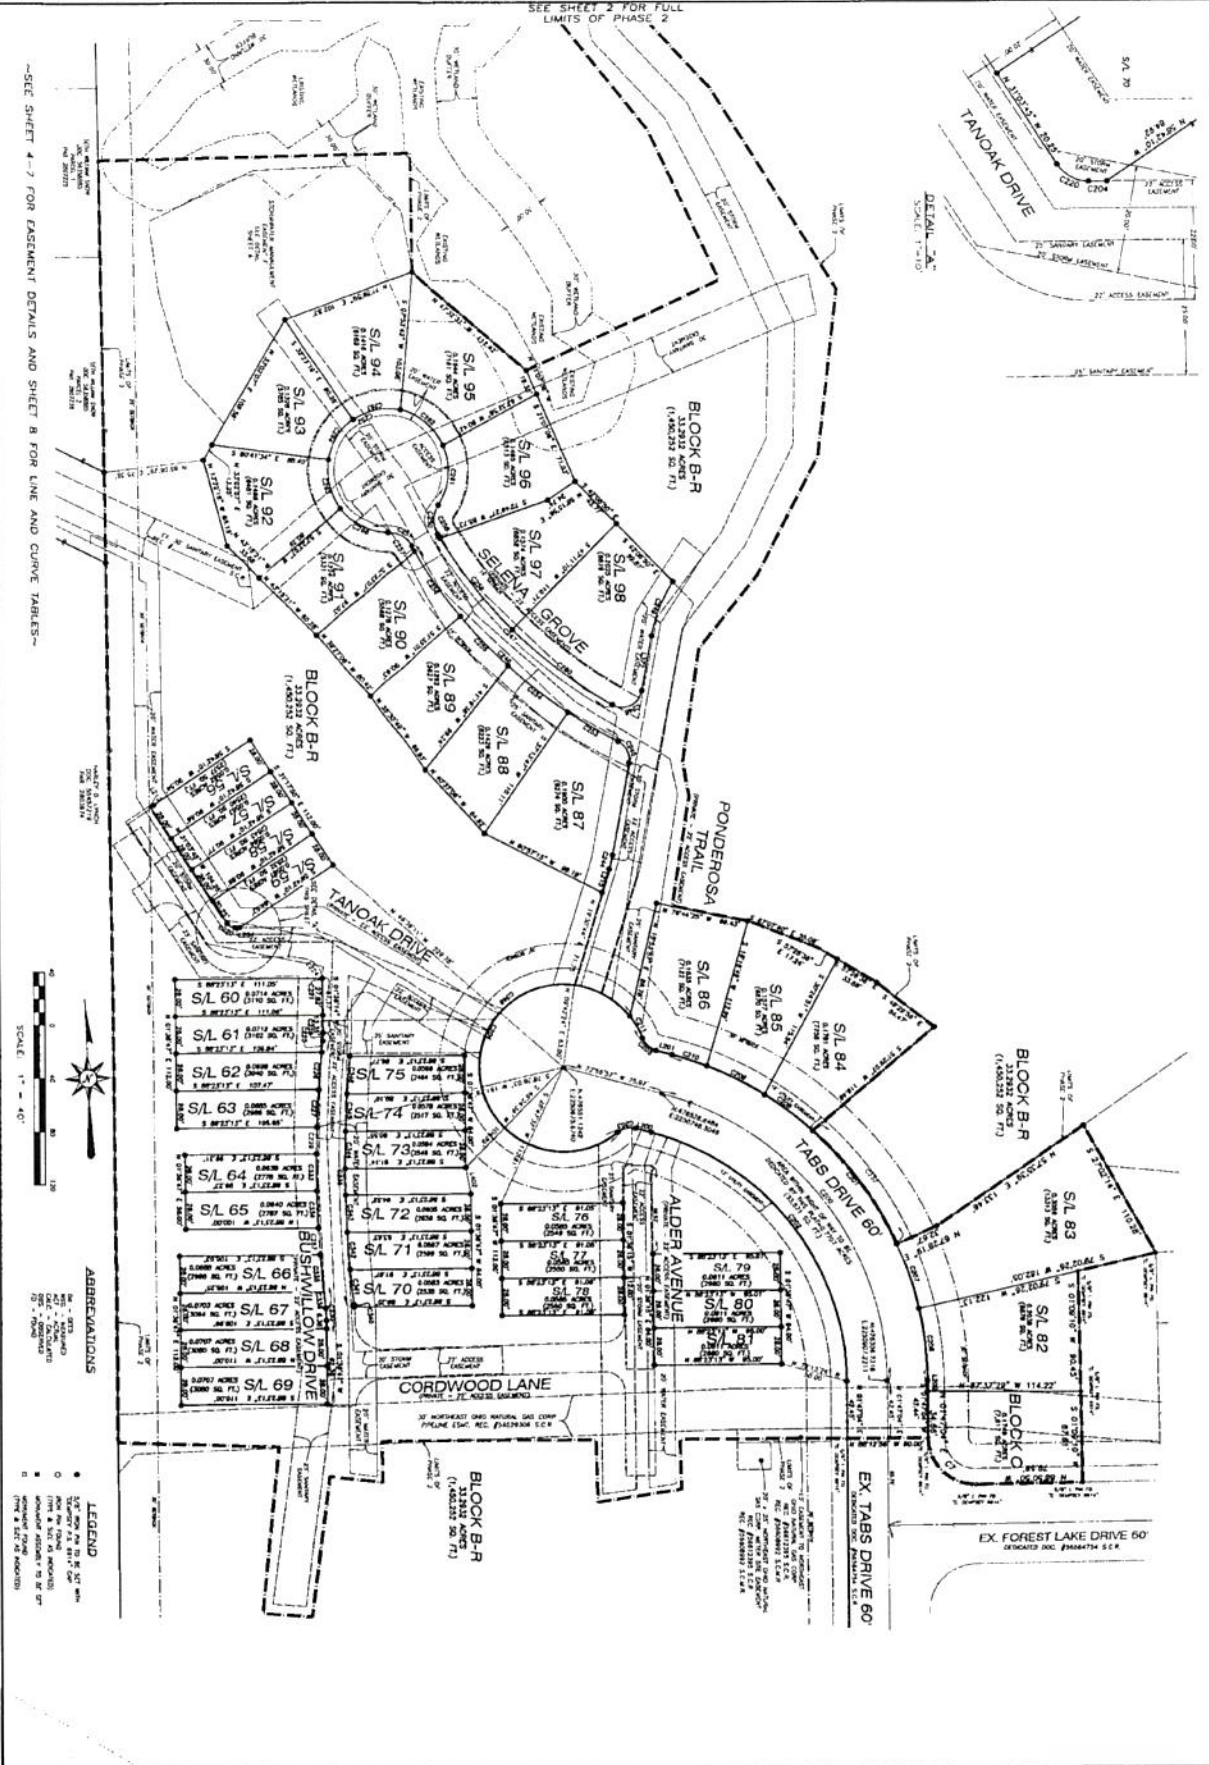

ABBREVIATIONS

LEGEND

3
8


FOREST LAKES SUBDIVISION
PHASE 2

SCALE: 1"=40'




-SEE SHEET 8 FOR LINE AND CURVE TABLES-

48

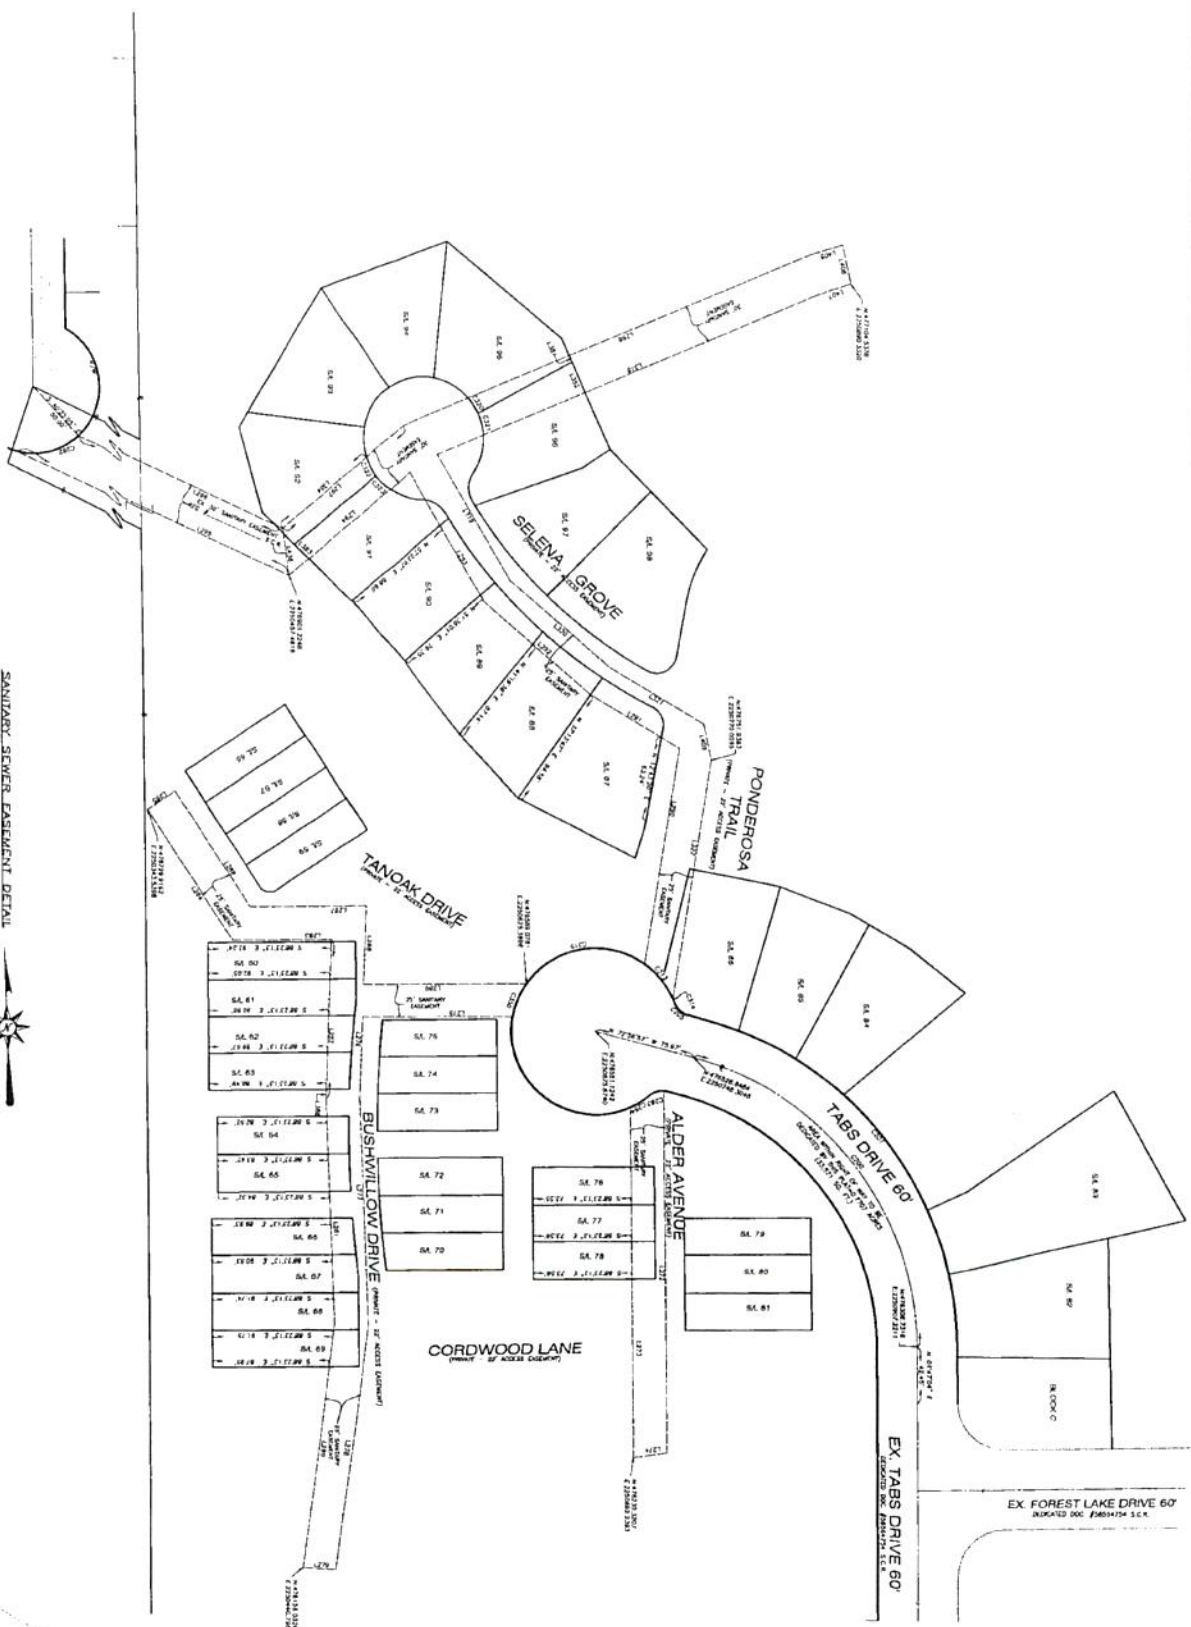

FOREST LAKES SUBDIVISION
PHASE 2


DEMPSEY SURVEYING COMPANY

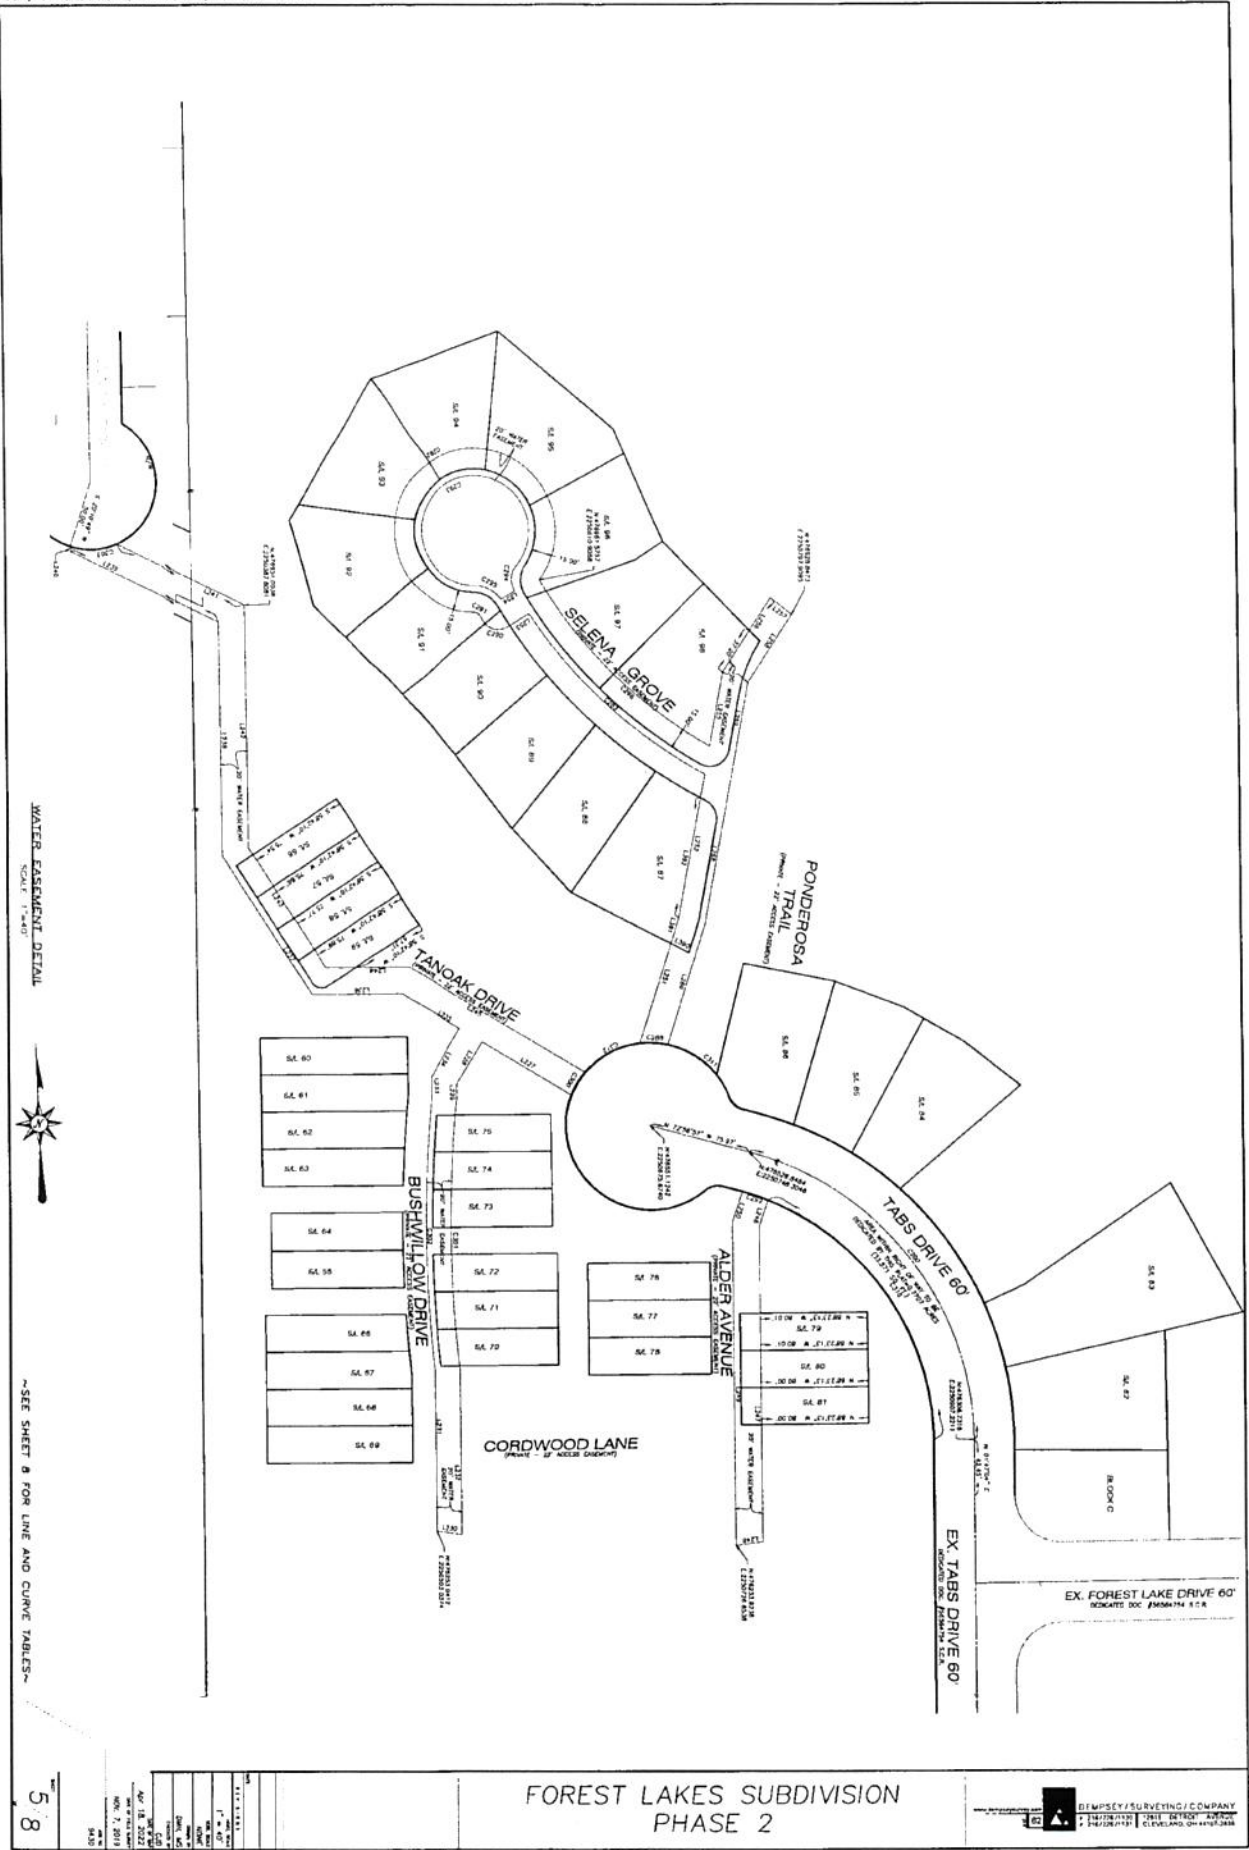

58

FOREST LAKES SUBDIVISION
PHASE 2


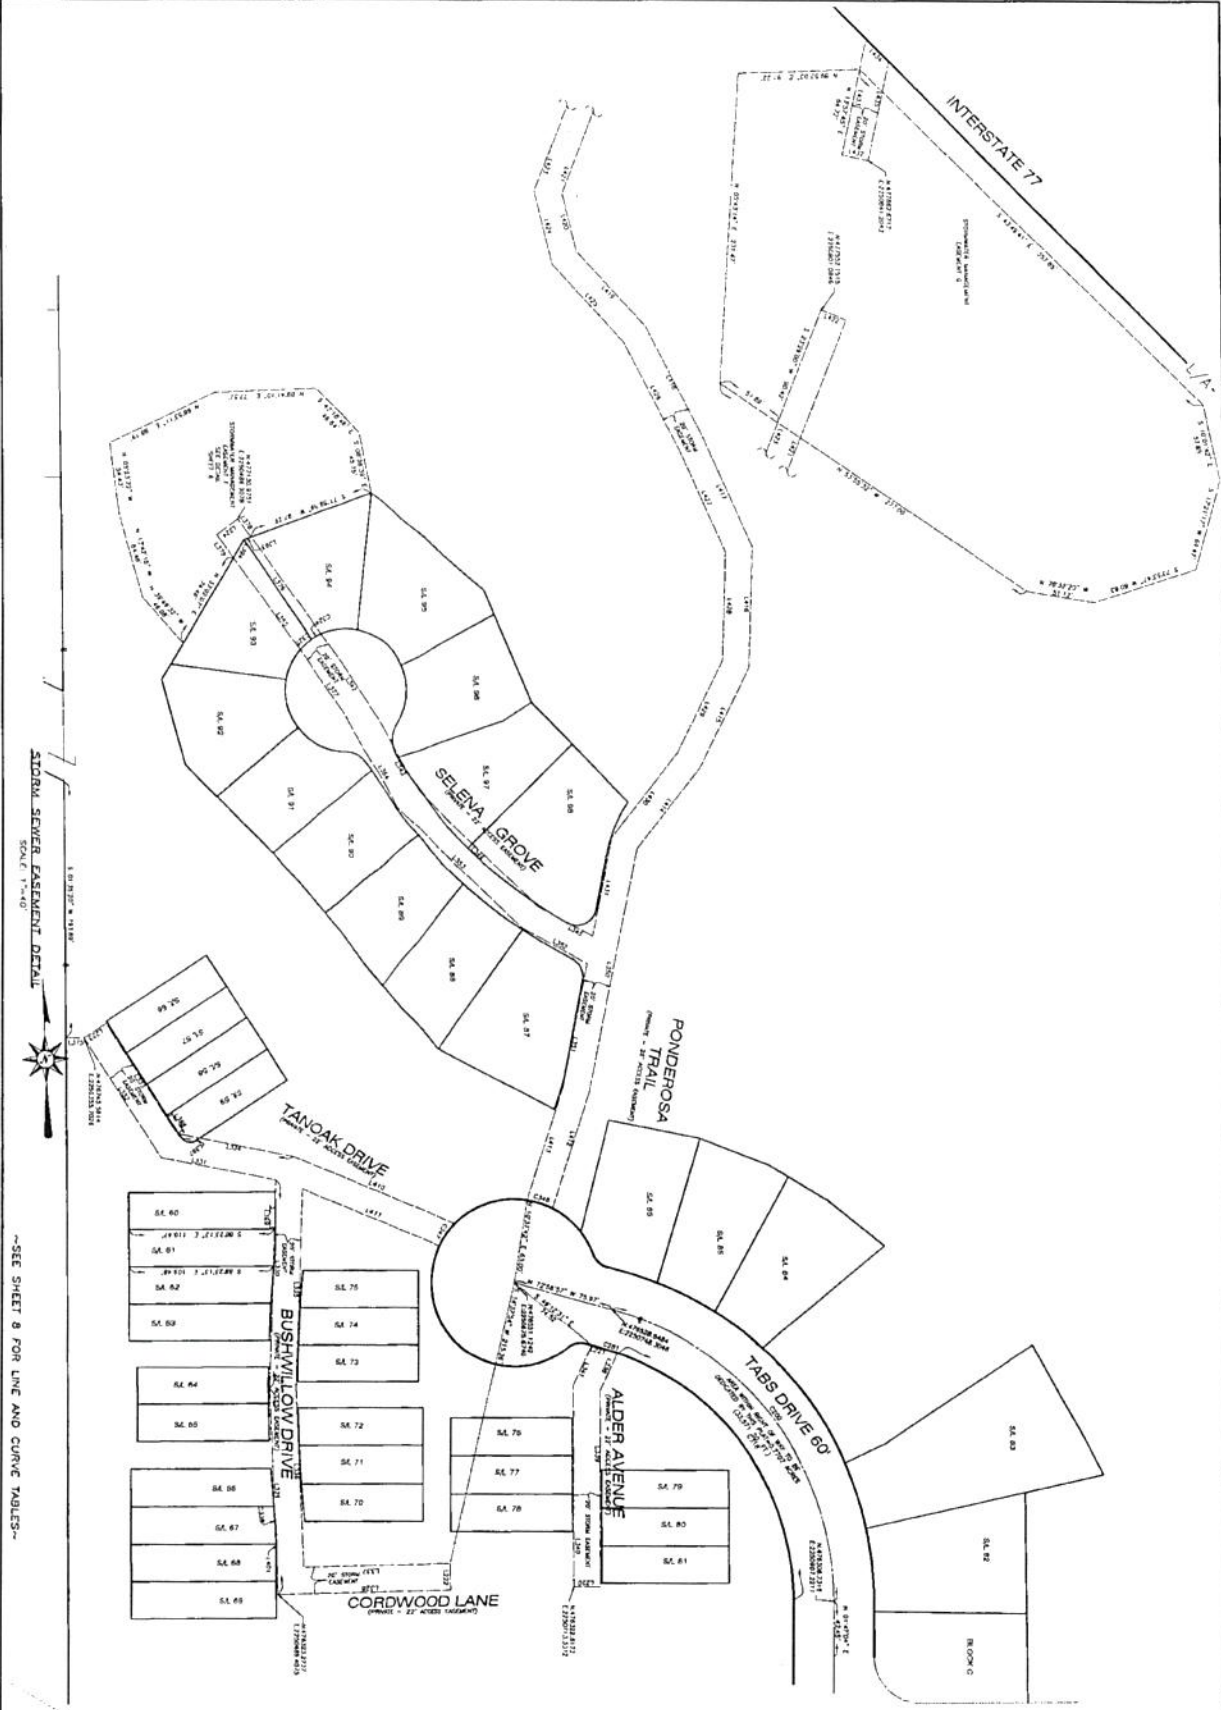


6
8

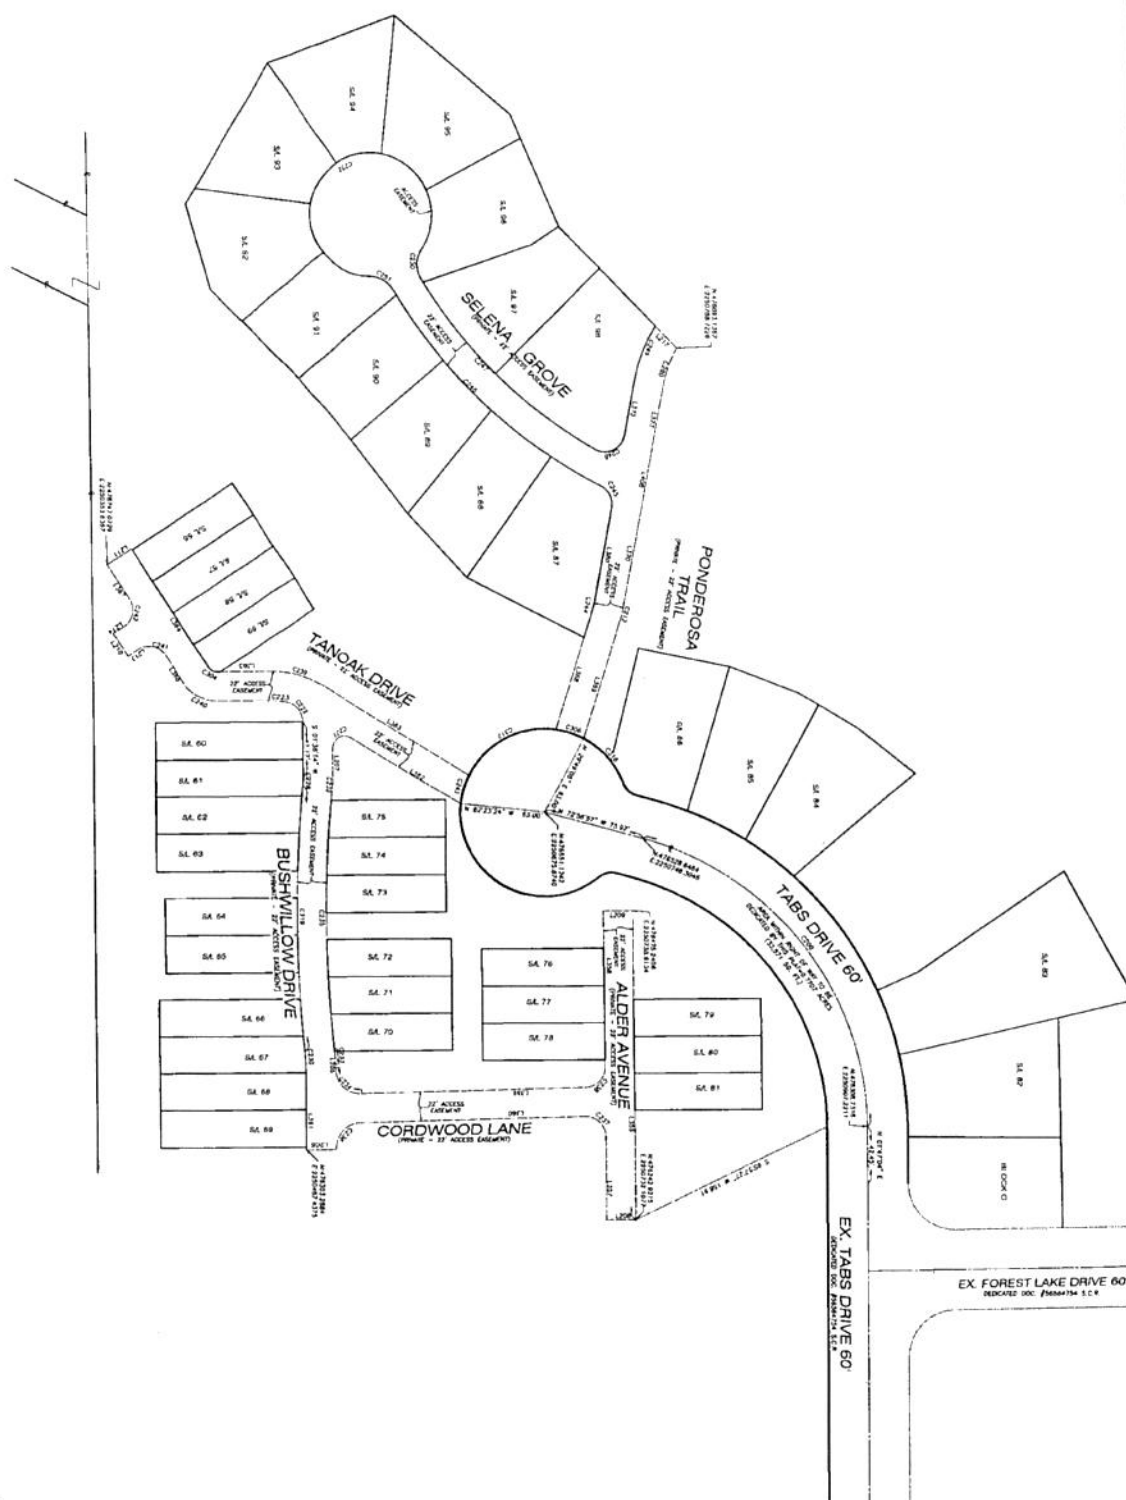

ACCESS EASEMENT DETAIL
SCALE: 1"=40'






~SEE SHEET 8 FOR LINE AND CURVE TABLES~

7
8

FOREST LAKES SUBDIVISION
PHASE 2


   

8.8


FOREST LAKES SUBDIVISION PHASE 2