





LEGEND

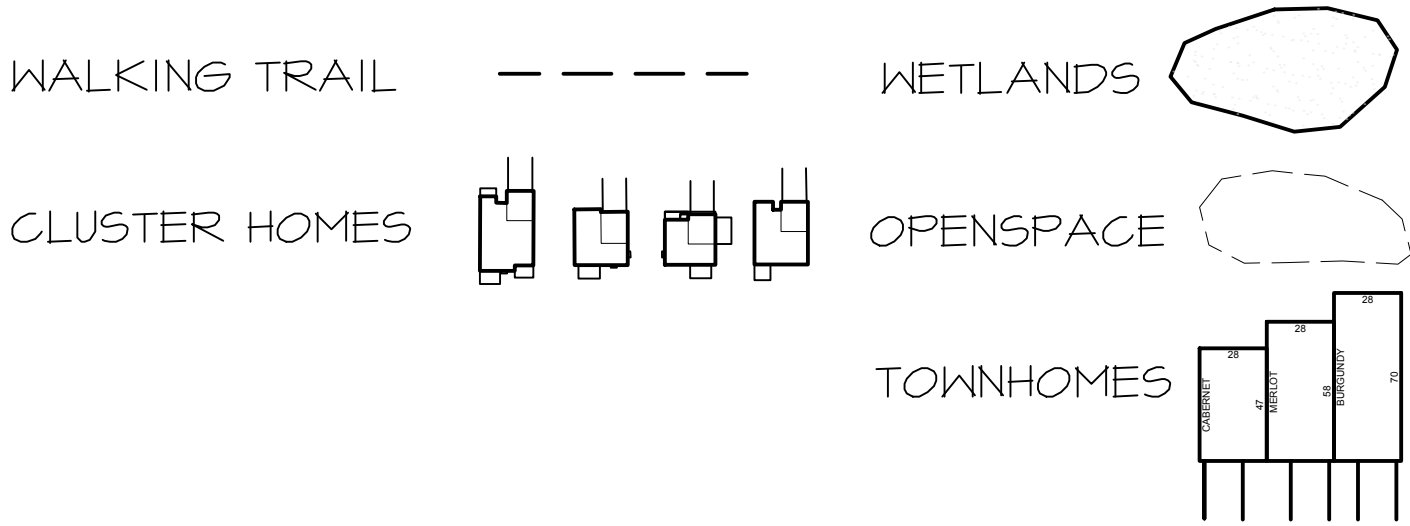

SITE DATA

TOTAL SITE	50.90 ACRES
OPEN AREA	23.24 ACRES
TOTAL LOTS (CLUSTER HOMES)	71 LOTS
TOTAL CLUSTER HOMES	71 UNITS
TOTAL LOTS (TOWNHOMES)	147 LOTS
TOTAL TOWNHOMES	147 UNITS
TOTAL UNITS	224 UNITS

STORM WATER MANAGEMENT BASINS ARE INTENDED TO BE WET BASINS AND VALUED AS A SITE AMENITY.

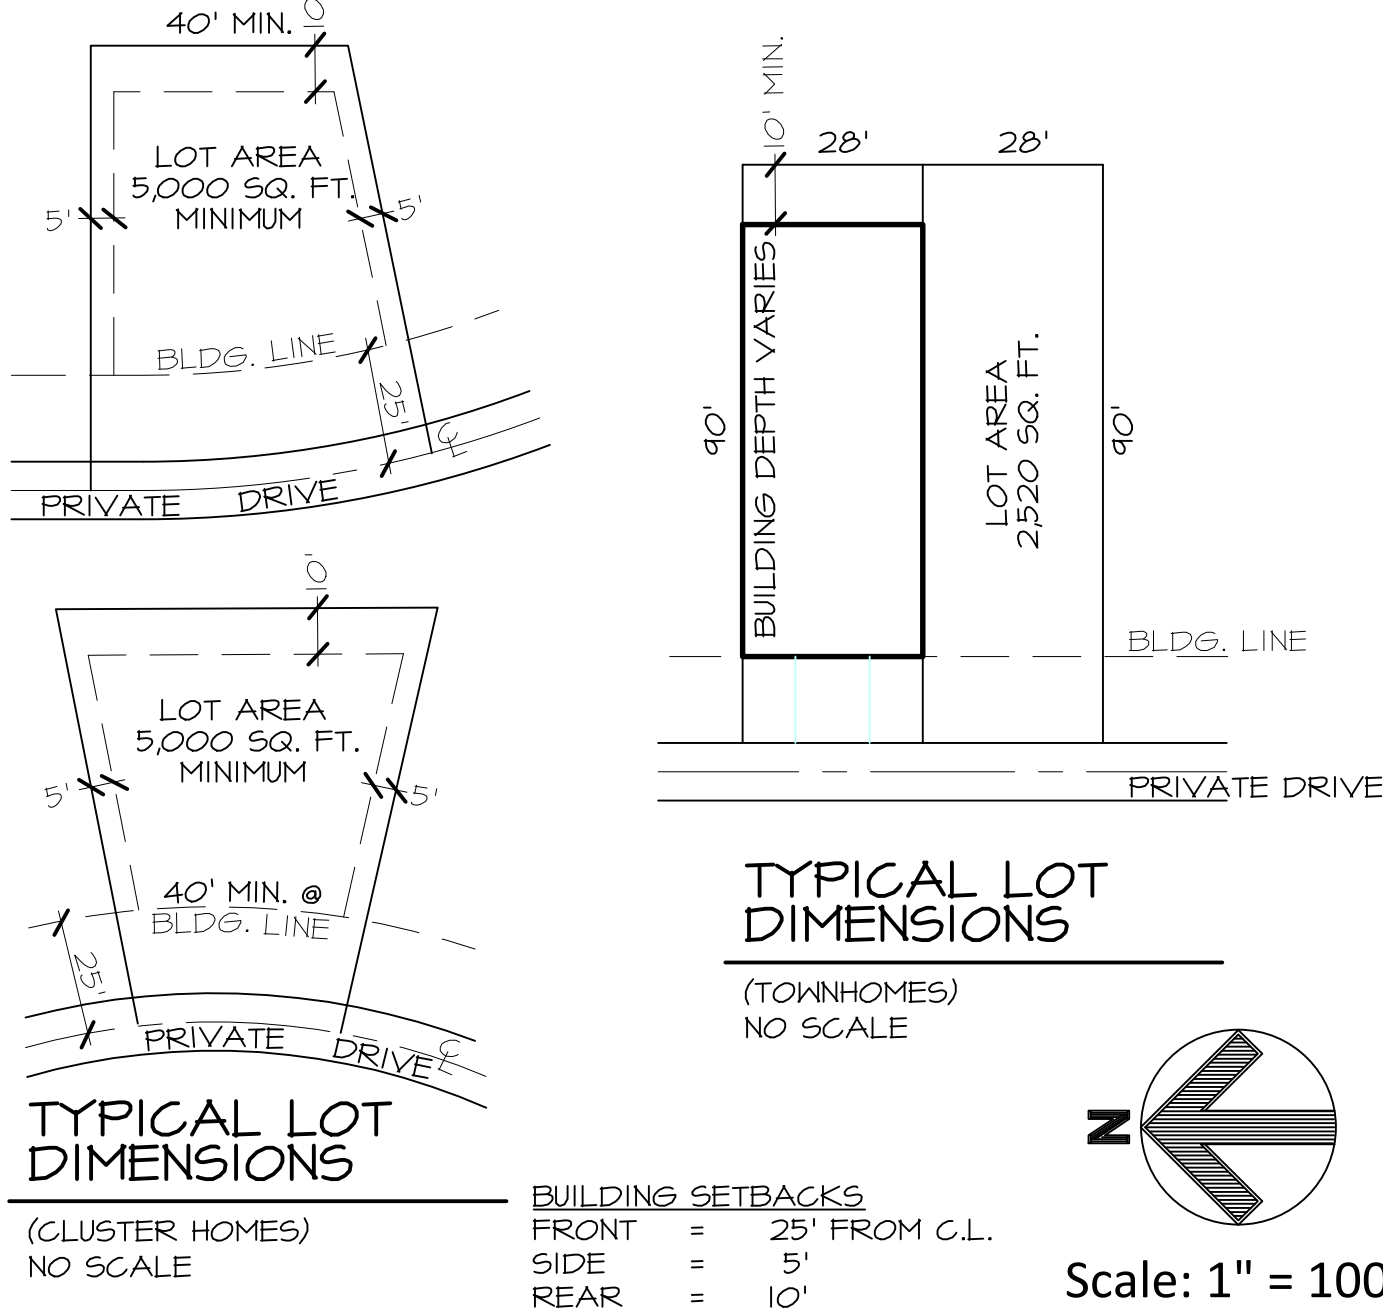

- GENERAL NOTES:
1. TOPOGRAPHIC INFORMATION PROVIDED BY AERIAL MAPPING, PROVIDED BY AEROGON, DATED 01-27-17.
 2. WETLAND DELINEATION INFORMATION PROVIDED BY BL COMPANIES, DATED 01-30-17.
 3. BOUNDARY SURVEY INFORMATION PROVIDED BY BL COMPANIES, DATED 02-24-17.
 4. ALL STORMWATER MANAGEMENT PONDS ARE RETENTION PONDS AND WILL BE TREATED AS SITE AMENITIES.
 5. FIRE HYDRANTS WILL BE INSTALLED ALONG ALL ROADWAYS IN ACCORDANCE WITH THE CITY OF GREEN DESIGN REQUIREMENTS.
 6. SIGHT DISTANCE CALCULATIONS WILL BE VERIFIED ONCE ROADWAY CENTERLINES HAVE BEEN ESTABLISHED.
 7. AUTO-TURN ANALYSIS WILL BE PERFORMED WITH THE SUBMISSION OF EACH COMPONENT'S FINAL PLAN TO DRB/PZC.
 8. THE CITY WILL RECEIVE A COPY OF THE RESERVE STUDY, ONCE COMPLETED, FOR THE CLUSTER HOMES AND THAT ADEQUATE FUNDING IS PROVIDED FOR FUTURE IMPROVEMENTS, ESPECIALLY FOR THE UPKEEP AND MAINTENANCE OF PRIVATE ROADWAYS.

OHIO
Utilities Protection
SERVICE
Call Before You Dig
800-362-2764 or 8-1-1
www.oups.org

OGPUPS
Ohio Oil & Gas Producers Underground Protection Service
800-925-0988 or 8-1-1
www.ogpups.org

WEBER ENGINEERING
SERVICES
Where Strong Relationships & Superior Service Guide Your Project

2555 Hartville Rd., Suite B
Rootstown, OH 44272
www.WeberEngineeringServices.com
330-329-2037
matt@webercivil.com

STATE OF OHIO
MATTHEW WEBER
REGISTERED PROFESSIONAL ENGINEER
61709

Reg. No.: 61709

CLIENT:

KHovnanian Homes

3296 COLUMBIA ROAD
RICHFIELD, OHIO 44286
440-985-7323

OWNER:

BAYSIDE INVESTMENT GROUP, LLC

1946 S. ARLINGTON ST.
AKRON, OHIO 44312
330-379-0045

Issue Date
03-01-2019
03-20-2019
04-09-2019

FOREST LAKES SUBDIVISION
GREEN, OHIO

GENERAL DEVELOPMENT PLAN

SP-1
Project No. 2017-222