

CURVE TABLE						
CURVE	LENGTH	RADIUS	DELTA	TANGENT	CHORD LENGTH	CHORD BEARING
* C1	350.00'	538.00'	37°16'25"	181.44'	343.86'	S 68°17'53" E
* C2	439.05'	675.00'	37°16'03"	227.61'	431.35'	N 15°59'52" W
* C3	513.77'	2175.00'	13°32'03"	258.09'	512.58'	N 41°23'55" W
** C4	329.85'	838.00'	22°33'08"	167.09'	327.72'	N 70°27'43" W
** C5	163.58'	762.00'	12°18'00"	82.11'	163.27'	N 53°02'09" W
** C6	599.20'	838.00'	40°58'07"	313.05'	586.52'	N 67°22'13" W
C7	299.93'	762.00'	22°33'08"	151.93'	298.00'	S 70°27'43" E
C8	305.86'	838.00'	20°54'45"	154.65'	304.17'	S 71°16'54" E
C9	347.24'	762.00'	26°06'34"	176.69'	344.24'	S 73°52'49" E
C11	269.02'	462.00'	33°21'47"	138.44'	265.24'	S 51°18'47" E
C12	401.22'	538.00'	42°43'46"	210.46'	391.99'	S 46°37'48" E
C13	198.54'	180.00'	63°11'56"	110.73'	188.63'	S 56°51'53" E
C14	95.77'	80.00'	68°35'14"	54.56'	90.15'	N 05°26'41" E
C15	315.65'	462.00'	39°08'45"	164.26'	309.54'	N 48°25'18" W


CURVE TABLE						
CURVE	LENGTH	RADIUS	DELTA	TANGENT	CHORD LENGTH	CHORD BEARING
C16	313.28'	538.00'	33°21'47"	161.22'	308.87'	N 51°18'47" W
C17	421.75'	462.00'	52°18'13"	226.85'	407.25'	N 60°47'00" W
C18	381.87'	838.00'	26°06'34"	194.31'	378.58'	N 73°52'49" W
C19	278.13'	762.00'	20°54'45"	140.63'	276.58'	N 71°16'54" W
C20	314.89'	800.00'	22°33'08"	159.51'	312.86'	S 70°27'43" E
C21	291.99'	800.00'	20°54'45"	147.64'	290.38'	N 71°16'54" W
C22	364.56'	800.00'	26°06'34"	185.50'	361.41'	S 73°52'49" E
C23	456.43'	500.00'	52°18'13"	245.51'	440.75'	N 60°47'00" W
C24	291.15'	500.00'	33°21'47"	149.83'	287.05'	S 51°18'47" E
C25	444.68'	500.00'	50°57'23"	238.25'	430.17'	N 42°30'59" W
C26	463.51'	762.00'	34°51'08"	239.18'	456.40'	S 64°18'43" E
C27	491.12'	538.00'	52°18'13"	264.17'	474.25'	S 60°47'00" E
C28	141.13'	538.00'	15°01'47"	70.97'	140.72'	N 42°08'47" W

LINE TABLE		
LINE	DIRECTION	LENGTH
L3	S 74°47'59" W	240.51'
L4	S 16°24'01" W	176.42'
L5	S 34°37'53" E	155.03'
L6	S 02°22'36" W	141.52'
L7	S 87°48'40" E	81.55'
L8	N 02°06'16" E	352.02'
L9	N 68°58'26" E	523.72'
L10	N 08°18'55" E	132.86'
L11	N 30°48'51" E	76.00'
L12	N 87°51'16" W	210.37'
L13	N 02°08'44" E	236.61'
L14	N 01°15'21" E	135.23'
L15	S 81°44'17" E	100.00'
L16	S 60°49'32" E	112.65'
L17	S 67°59'41" E	156.62'

LINE TABLE		
LINE	DIRECTION	LENGTH
L18	S 17°02'18" E	83.72'
L19	S 81°44'17" E	100.00'
L20	S 60°49'32" E	112.65'
L21	S 67°59'41" E	156.62'
L21	N 01°58'32" E	8.86'
L22	S 88°27'51" E	109.15'
L23	S 87°45'19" E	190.51'
L24	N 67°59'41" W	156.62'
L25	N 60°49'32" W	112.65'
L26	N 81°44'17" W	100.00'
L27	S 40°20'19" W	44.35'

- DOMINION EAST OHIO
- PLEASE BE INFORMED THAT THE EAST OHIO GAS COMPANY'S TRADE NAME IS DOMINION EAST OHIO
- RESTRICTIONS
- APPLICABLE TO DEO'S DEFINED R/W AND EASEMENT AREAS ON LAND THAT DOMINION EAST OHIO HOLDS VARIOUS RIGHTS FOR ITS GAS WELLS, METERING AND REGULATING FACILITIES, PRODUCTION (ALSO KNOWN AS GATHERING), STORAGE, TRANSMISSION, AND/OR DISTRIBUTION PIPELINES, BASED ON THE RIGHTS HELD BY DOMINION EAST OHIO, AND MAINTAINING COMPLIANCE WITH DOMINION EAST OHIO, STATE AND FEDERAL CODES, REGULATIONS, AND LAWS.
- SEWER, WATER, DRAINAGE CULVERTS, CABLE, ELECTRIC AND TELEPHONE/COMMUNICATION LINES MAY CROSS DOMINION EAST OHIO PIPELINE AND DRIVEWAY EASEMENT AREAS AT NEAR RIGHT ANGLES, PROVIDING THAT THEY VERTICALLY CLEAR DOMINION EAST OHIO PIPELINE(S) BY A MINIMUM OF 12 INCHES, AND BE WITHIN SUITABLE CONDUIT IF IT IS AN UNDERGROUND LINE CARRYING AN ELECTRICAL CHARGE, AND THE INSTALLER COMPLIES WITH SAFE EXCAVATION AND SHORING FED-OSHA 29 CFR PART 1926 SUBPART P, AND ITS COUNTERPARTS, AND IN ACCORDANCE WITH ANY AND ALL OTHER APPLICABLE GOVERNMENT CODES, REGULATIONS, AND LAWS. UNLESS IT'S NOT PRACTICAL OR POSSIBLE, DOMINION EAST OHIO PREFERS THAT ALL SUCH LINES CROSS UNDER ITS PIPELINES.
 - NO LINES OTHER THAN DOMINION EAST OHIO, SUCH AS BUT NOT LIMITED TO, SEWER, WATER, DRAINAGE CULVERTS, CABLE, ELECTRIC AND TELEPHONE/COMMUNICATION, MAY PARALLEL WITHIN DOMINION EAST OHIO EASEMENT AREAS OR BE INSTALLED ANYWHERE WITHIN DOMINION EAST OHIO GAS WELL OR BRINE/OIL TANK EASEMENT AREAS.
 - NO BUILDINGS, STRUCTURES, OBSTRUCTIONS (OBSTRUCTIONS BEING ANYTHING THAT IMPAIRS DOMINION EAST OHIO USE OF ITS EASEMENT), OR ABOVE GROUND APPURTENANCES (MANHOLES, CATCH BASINS, SIGNS, POLES, FIRE PLUGS, TRANSFORMERS, PEDESTALS, AND ETC.) MAY BE PLACED WITHIN DOMINION EAST OHIO EASEMENT AREAS, BY ANYONE OTHER THAN DOMINION EAST OHIO.
 - WITHIN DOMINION EAST OHIO EASEMENT AREAS THE EXISTING MAY BE ALTERED BY OTHERS, PROVIDING THAT THE COVER UPON DOMINION EAST OHIO PIPELINE(S) IS NOT REDUCED TO LESS THAN 36 INCHES OR INCREASED TO MORE THAN 72 INCHES. THE EXISTING SOIL CONDITIONS ARE STABLE, AND SUCH ALTERATION OF GRADE WOULD NOT HAVE AN ADVERSE AFFECT UPON DOMINION EAST OHIO PIPELINE(S).
 - ADJACENT TO DOMINION EAST OHIO EASEMENT AREA THERE SHALL BE NO CHANGE IN GRADE WHICH WOULD CAUSE DOMINION EAST OHIO EASEMENT AREA TO BECOME UNSTABLE OR AFFECT THE LATERAL OR SUBJACENT SUPPORT OF DOMINION EAST OHIO FACILITIES AND/OR APPURTENANCES.
 - PAVED DRIVEWAYS OR FUTURE PUBLIC AND/OR PRIVATE ROADS MAY CROSS DOMINION EAST OHIO PIPELINE AND DRIVEWAY EASEMENT AREAS AT NEAR RIGHT ANGLES. PAVED PARKING LOTS MAY BE PLACED IN DOMINION EAST OHIO PIPELINE EASEMENT AREAS, PROVIDING THAT THERE IS A MEANS FOR DOMINION EAST OHIO TO LEAK DETECT ITS PIPELINES FOR ITS OWN PURPOSES AND IN ACCORDANCE WITH GOVERNMENT CODES, REGULATIONS, AND LAWS. THIS MIGHT BE ACCOMPLISHED BY A GREEN STRIP 10 FEET WIDE APPROXIMATELY CENTERED ON DOMINION EAST OHIO PIPELINE(S), OR BY VENTS INSTALLED ACCORDING TO DOMINION EAST

- OHIO SPECIFICATIONS, EXCEPTING SAID DRIVE AND ROAD CROSSINGS, AND EXCEPTING PARKING LOTS, THERE SHALL BE NO MACADAM, PAVEMENT, BLACK TOP, CONCRETE OR OTHER IMPERMEABLE SURFACES PLACED WITHIN THE EASEMENT AREA BY ANYONE OTHER THAN DOMINION EAST OHIO. NO SUCH IMPROVEMENTS MAY BE MADE BY OTHERS WITHIN DOMINION EAST OHIO GAS WELL OR BRINE/OIL TANK EASEMENT AREAS.
- NO DRIVEWAYS (INCLUDING PARKING LOT DRIVEWAYS), ROADS, OR THEIR ASSOCIATED ROAD RIGHT-OF-WAY, OTHER THAN DOMINION EAST OHIO, MAY PARALLEL WITHIN DOMINION EAST OHIO EASEMENT AREAS.
 - THERE SHALL BE NO IMPOUNDING OF WATER WITHIN DOMINION EAST OHIO EASEMENT AREA BY ANYONE OTHER THAN DOMINION EAST OHIO.
 - THERE SHALL BE NO DUMPING OF DEBRIS WITHIN DOMINION EAST OHIO EASEMENT AREA, OR PLACEMENT OF FILL MATERIAL THAT IS NOT ACCEPTABLE TO DOMINION EAST OHIO.
 - LIMITED LANDSCAPING MAY BE MADE WITHIN THE EASEMENT AREAS. IF ANY PARTY QUESTIONS WHAT WOULD BE ACCEPTABLE TO DOMINION EAST OHIO, THEY SHOULD CONTACT DOMINION EAST OHIO PRIOR TO MAKING ANY SUCH LANDSCAPE IMPROVEMENT.
 - IN THE CASE OF NEW DEVELOPMENT OR IMPROVEMENTS TO EXISTING ROADS WITHIN DOMINION EAST OHIO EASEMENT AREAS, THE DEVELOPER SHALL PREPARE PLAN, PROFILE AND CROSS SECTION PLANS OF THE IMPROVEMENTS, SHOWING DOMINION EAST OHIO PIPELINE(S) PLUS EXISTING AND PROPOSED GRADE, SEWERS, UTILITIES, ROAD IMPROVEMENTS, ETC., FOR DOMINION EAST OHIO TO REVIEW. NO CONSTRUCTION ON SUCH IMPROVEMENTS MAY BEGIN UNTIL DOMINION EAST OHIO HAS PROVIDED WRITTEN APPROVAL TO THE DEVELOPER.
- ALL IMPROVEMENTS MADE WITHIN THE EASEMENT AREAS BY PARTIES OTHER THAN DOMINION EAST OHIO WILL BE CONSIDERED ENCROACHMENTS. SUCH IMPROVEMENTS WOULD BE DONE AT THE RISK AND PERIL OF THE DEVELOPER, OWNER OF THE FACILITY, AND/OR LANDOWNER, AND SAID PARTIES SHALL BE LIABLE TO DOMINION EAST OHIO FOR ANY DAMAGE OR LOSS TO DOMINION EAST OHIO GAS WELLS, CATCH BASINS, OR OTHER APPURTENANCES. HOWEVER, DOMINION EAST OHIO RESERVES ITS RIGHTS AT ANYTIME, WITHOUT NOTICE, AND WITHOUT PERMIT TO REMOVE ANY ENCROACHMENTS FROM WITHIN ITS EASEMENT AREAS TO FACILITATE MAINTAINING, OPERATING, REPLACING, ADDING TO, OR ETC. ITS FACILITIES AND/OR APPURTENANCES; AND DOMINION EAST OHIO WILL NOT BE LIABLE TO REPLACE OR COMPENSATE ANY PARTY FOR DAMAGES DOMINION EAST OHIO INCURRED UPON ANY ENCROACHMENT.
- INQUIRIES OR QUESTIONS PURSUANT TO DISTRIBUTION PIPELINES SHOULD BE DIRECTED IN WRITING TO DOMINION EAST OHIO, ENGINEERING DEPARTMENT, VIA DOMINION EAST OHIO ADDRESS AS LISTED WITHIN THE LOCAL TELEPHONE BOOK. INQUIRIES OR QUESTIONS PURSUANT TO GAS WELLS, PRODUCTION, STORAGE, AND/OR TRANSMISSION PIPELINES, WOULD BEST BE ADDRESSED TO DOMINION EAST OHIO, ENGINEERING DEPARTMENT, 7015 FREEDOM AVE. N.W., NORTH CANTON, OHIO 44720-7381
- OHIO LAW REQUIRES ALL PARTIES TO CONTACT THE OHIO UTILITIES PROTECTION SERVICE 1-800-362-2764 AT LEAST 48 HOURS BEFORE DIGGING OR EXCAVATING. ORC - 3781.28 A & B
- ALSO TO HAVE THE ON SITE LOCATION OF ANY DEO PIPELINE MARKED FOR ANY REASON, CALL 1-800-362-2764.

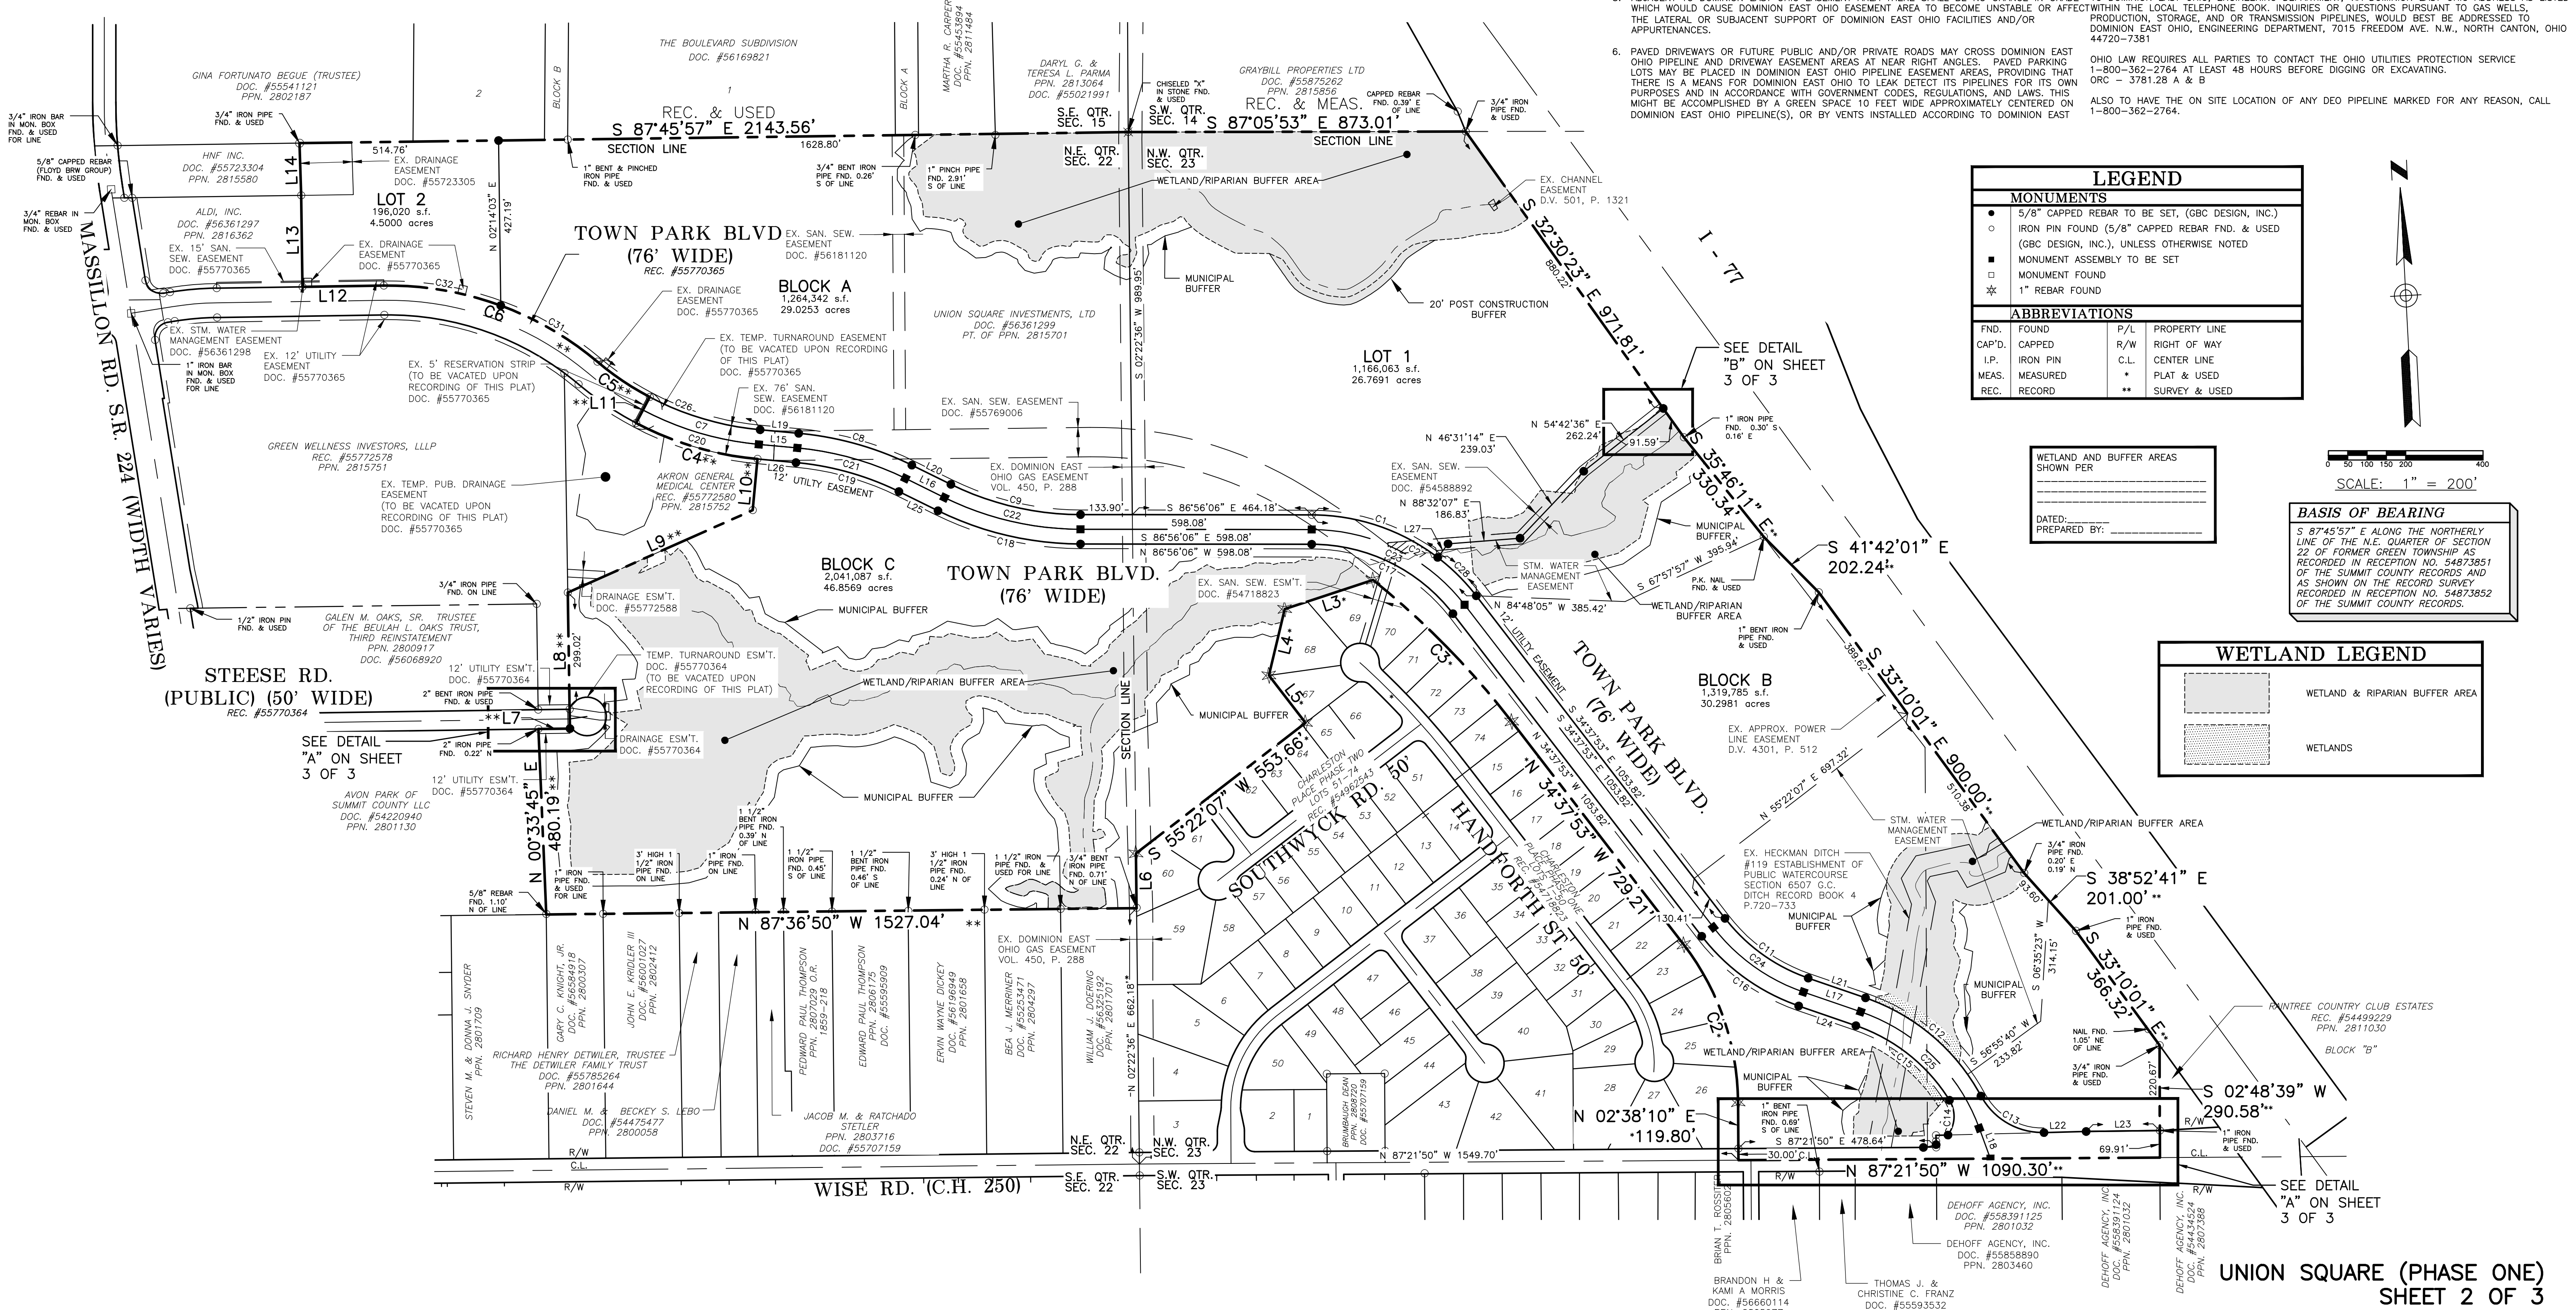

LEGEND	
MONUMENTS	
●	5/8" CAPPED REBAR TO BE SET, (GBC DESIGN, INC.)
○	IRON PIN FOUND (5/8" CAPPED REBAR FND. & USED (GBC DESIGN, INC.), UNLESS OTHERWISE NOTED
■	MONUMENT ASSEMBLY TO BE SET
□	MONUMENT FOUND
☆	1" REBAR FOUND
ABBREVIATIONS	
FND.	FOUND
CAP'D.	CAPPED
I.P.	IRON PIN
MEAS.	MEASURED
REC.	RECORD
P/L	PROPERTY LINE
R/W	RIGHT OF WAY
C.L.	CENTER LINE
*	PLAT & USED
**	SURVEY & USED

BASIS OF BEARING

S 87°45'57" E ALONG THE NORTHERLY LINE OF THE N.E. QUARTER OF SECTION 22 OF FORMER GREEN TOWNSHIP AS RECORDED IN RECEPTION NO. 54873851 OF THE SUMMIT COUNTY RECORDS AND AS SHOWN ON THE RECORD SURVEY RECORDED IN RECEPTION NO. 54873852 OF THE SUMMIT COUNTY RECORDS.

WETLAND LEGEND

- WETLAND & RIPARIAN BUFFER AREA
- WETLANDS

SCALE: 1" = 200'

DATED: _____

PREPARED BY: _____