


THE ESTATES OF MEADOW WOOD PHASE 2
REPLAT OF LOT 35 CREATING LOT 35R

SITUATED IN THE CITY OF GREEN, SUMMIT COUNTY, OHIO
AND KNOWN AS BEING PART OF THE SOUTHEAST QUARTER
OF SECTION 16 OF THE FORMER GREEN TOWNSHIP
AND ALL OF LOT 35 OF THE ESTATES OF MEADOW WOOD
PHASE 2 ALLOTMENT AS SHOWN ON THE
PLAT RECORDED IN DOCUMENT NUMBER
54309184 OF THE SUMMIT COUNTY RECORDS
SCALE: 1" = 40' DATE: DECEMBER, 2019

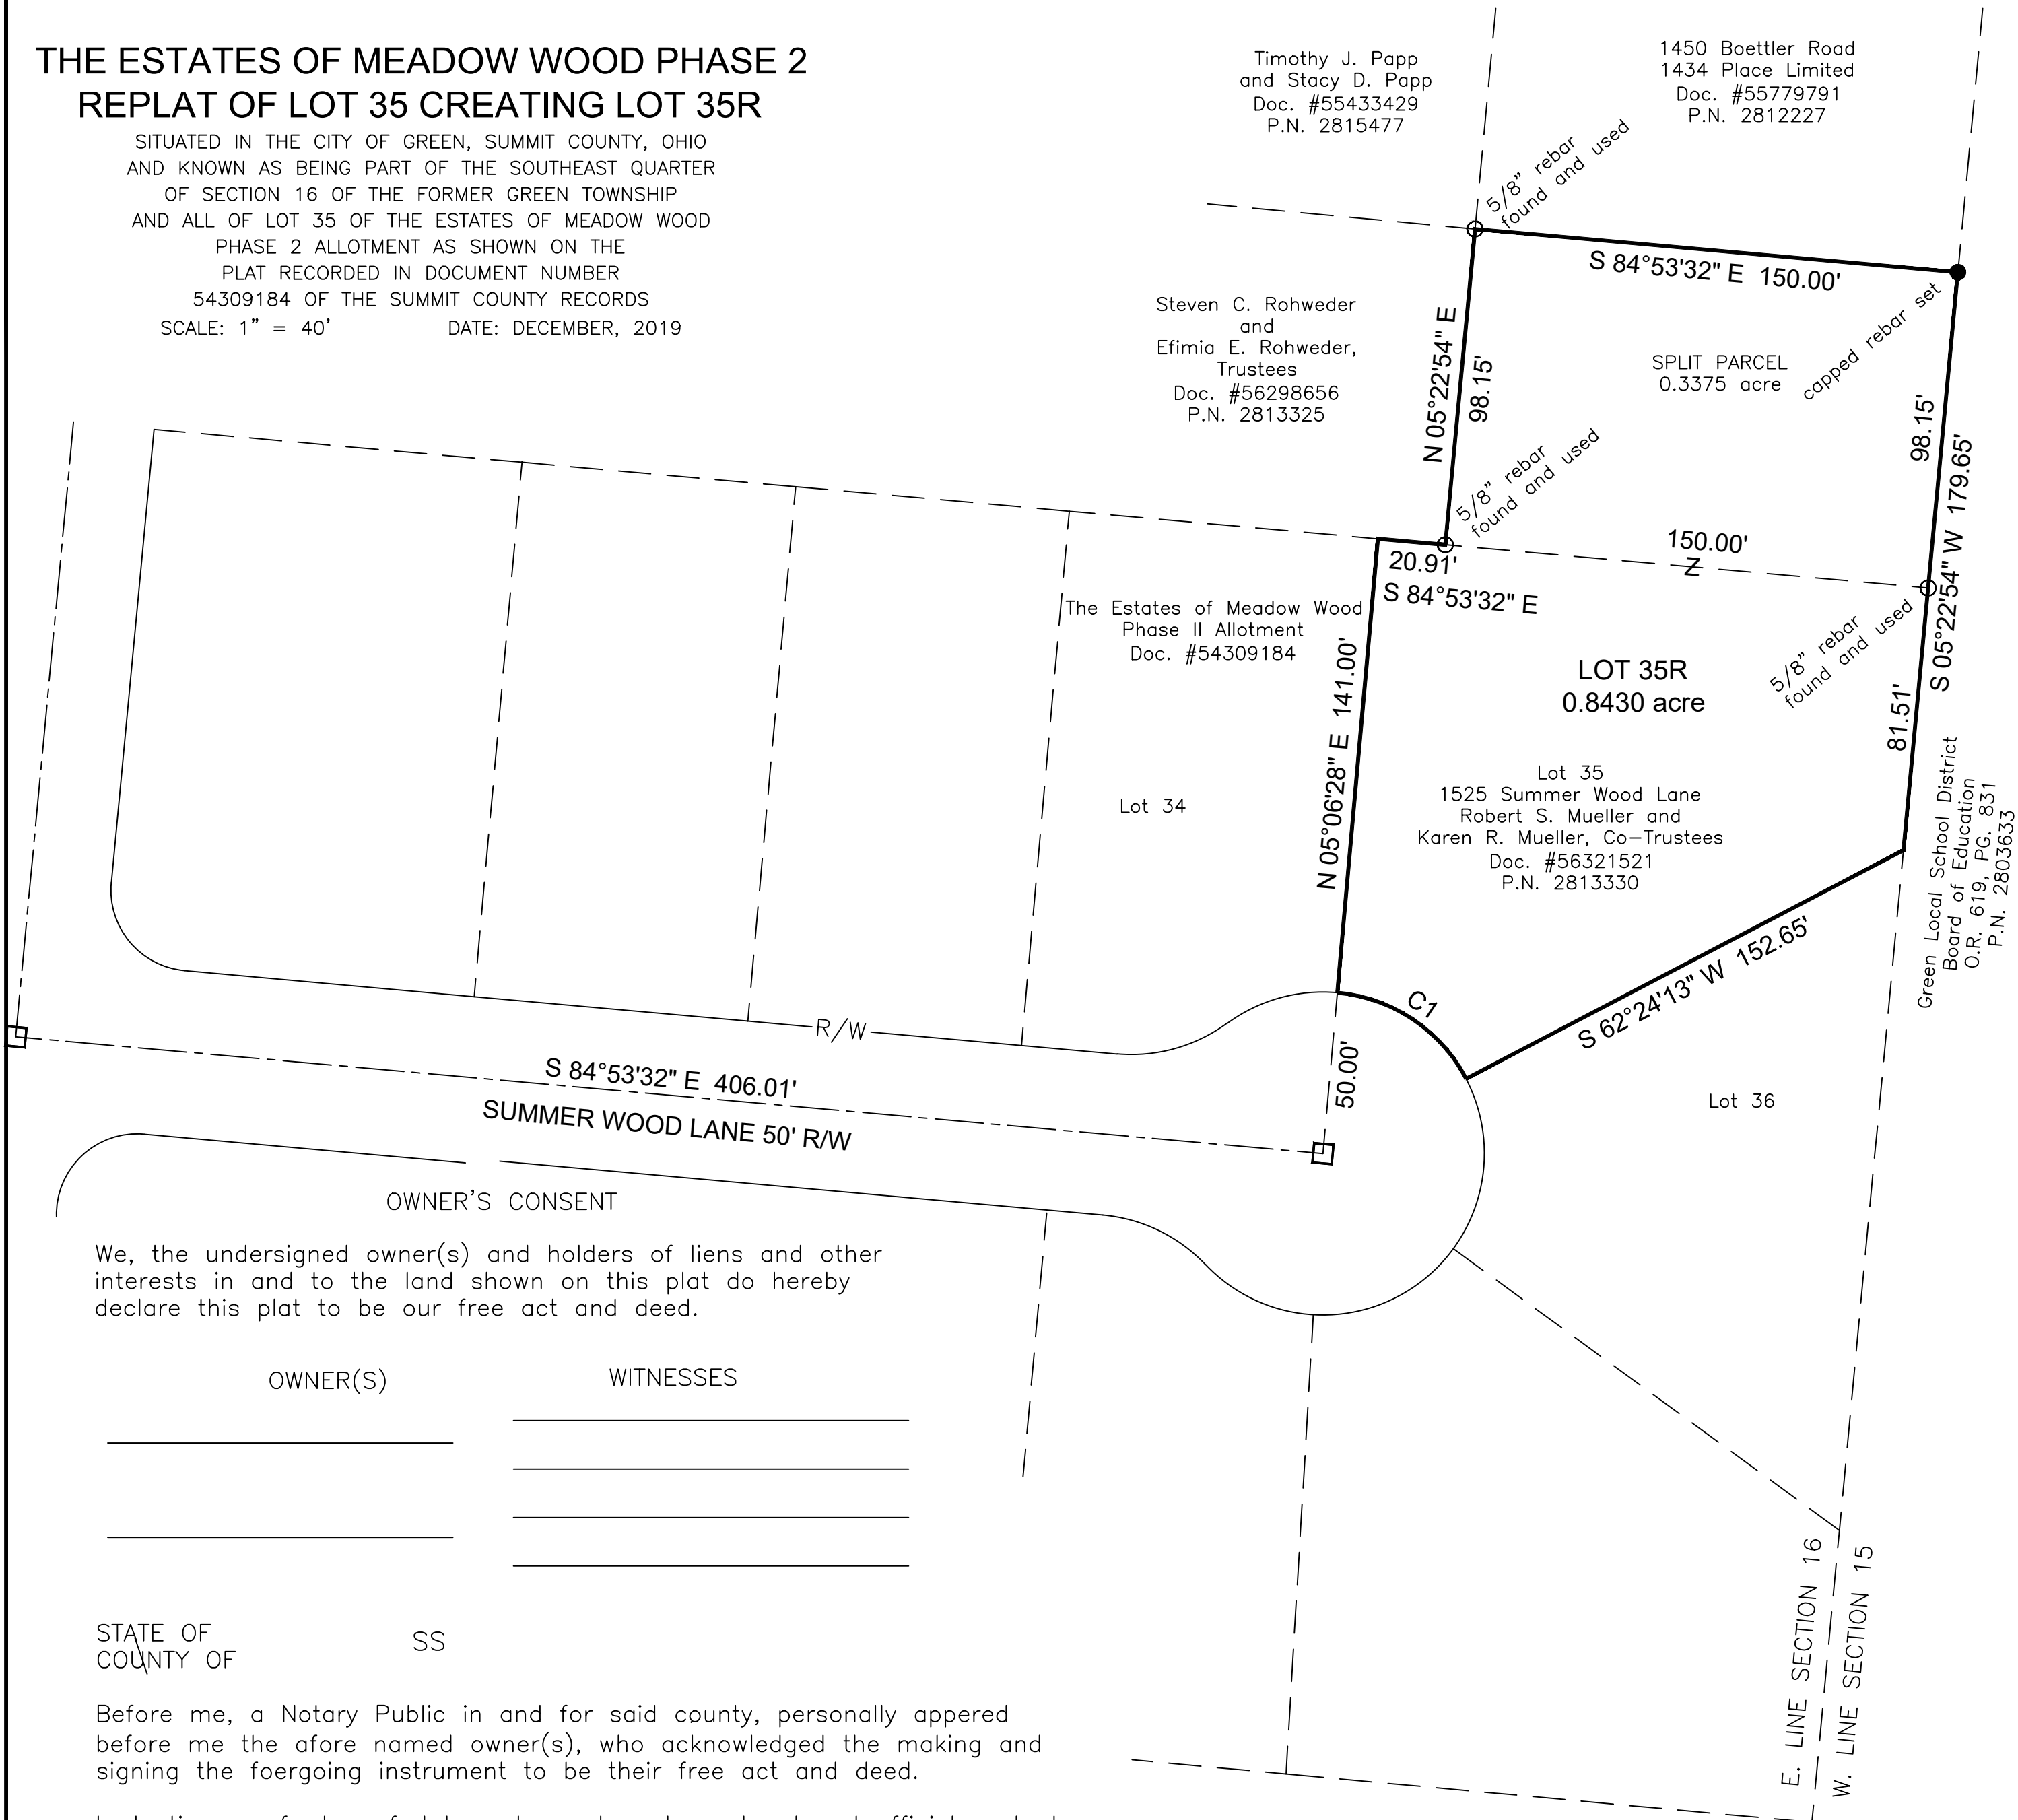

CURVE	RAD.	ARC	CH. BRG.	CHORD	DELTA	TAN.
C1	50.00'	50.00'	N 56°14'40" W	47.94'	57°17'45"	27.32'

OWNER'S CONSENT

We, the undersigned owner(s) and holders of liens and other interests in and to the land shown on this plat do hereby declare this plat to be our free act and deed.

OWNER(S)	WITNESSES
_____	_____
_____	_____
_____	_____


STATE OF _____ COUNTY OF _____ SS

Before me, a Notary Public in and for said county, personally appered before me the afore named owner(s), who acknowledged the making and signing the foergoing instrument to be their free act and deed.

In testimony of whereof, I have hereunto set my hand and official seal at _____Ohio, this____day of _____, 20____

Notary Public

My commision expires _____

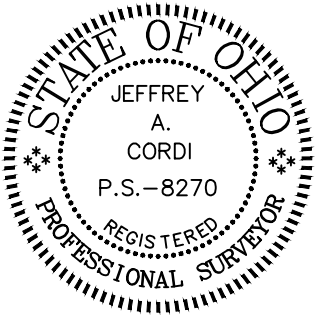


I HEREBY CERTIFY THAT THIS PLAT IS A TRUE AND CORRECT REPRESENTATION OF THE LAND SHOWN AND THAT I HAVE FOUND OR SET PINS OR MONUMENTS AS SHOWN HEREON.

JEFFREY A. CORDI, P.S. #8270 DATE
1052 Independence Ave
Akron, Ohio 44310
330-388-8146
CordiSurvey@gmail.com

40 0 40
SCALE: 1" = 40'

BASIS OF BEARINGS:
The centerline of Meadow Wood Circle, N.5°22'22"E. as shown on the plat for the Estates of Meadow Wood Phase I recorded in Document Number 54116409 of the Summit County Records

LEGEND:
○ IRON PIN FOUND (AS NOTED)
● 5/8" REBAR SET (CAP MARKED "CORDI 8270")
□ MONUMENT BOX FOUND
— — — — — PROPERTY LINE
- - - - - OTHER PROPERTY LINE
- - - - - CENTERLINE

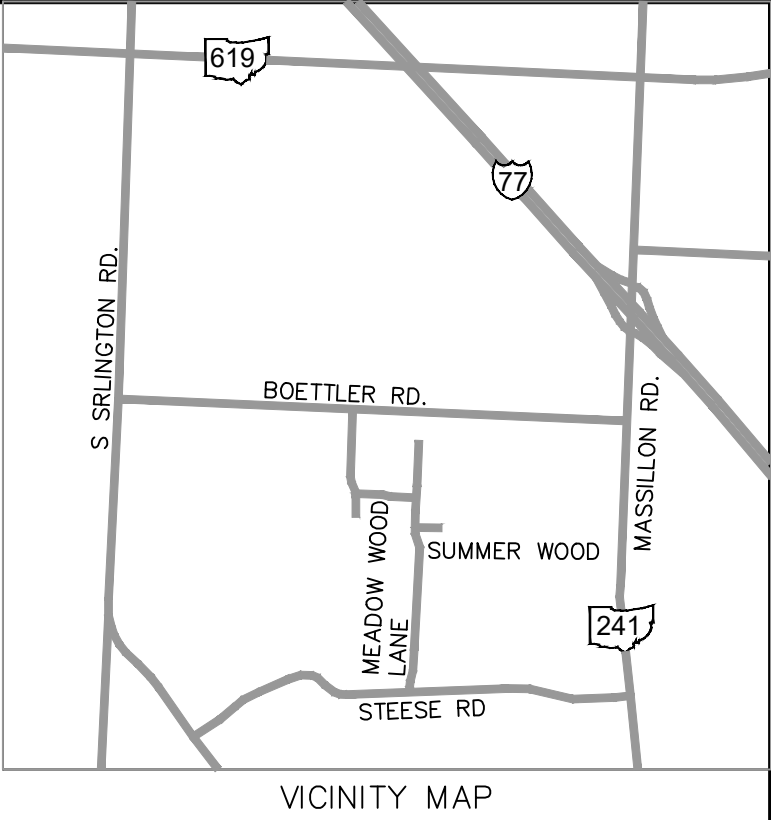

APPROVED BY THE PLANNING AND ZONING COMMISSION OF THE CITY OF GREEN THIS____ DAY OF _____, 20____.

CHAIRPERSON SECRETARY

APPROVED BY THE CITY OF GREEN MAYOR
THIS____ DAY OF _____, 20____.

CITY OF GREEN MAYOR

APPROVED BY RESOLUTION NUMBER____OF THE COUNCIL OF THE CITY OF GREEN THIS____ DAY OF _____, 20____.

COUNCIL PRESIDENT

CLERK OF COUNCIL

APPROVED BY THE CITY OF GREEN ENGINEER
THIS____ DAY OF _____, 20____.

CITY OF GREEN ENGINEER