

	<b>PORTAGE LAKES BOAT CLUB</b>
DESCRIPTION	TBD.
ILLUMINATION	ILLUMINATED
SQUARE FOOTAGE	33.67
SCALE	1:10



PHOTO OF YAKII SOLAR LANTERN



PHOTO OF 1" HEMP ROPE

Aluminum shoebox cabinet - 6" depth

External LED Solar lighting  
65 Watts


Faux Treated wood pilings  
over embedded steel poles

Switchgrass

Boxwood shrubs

Pink Sedum

Grey river rock edging and rock bed

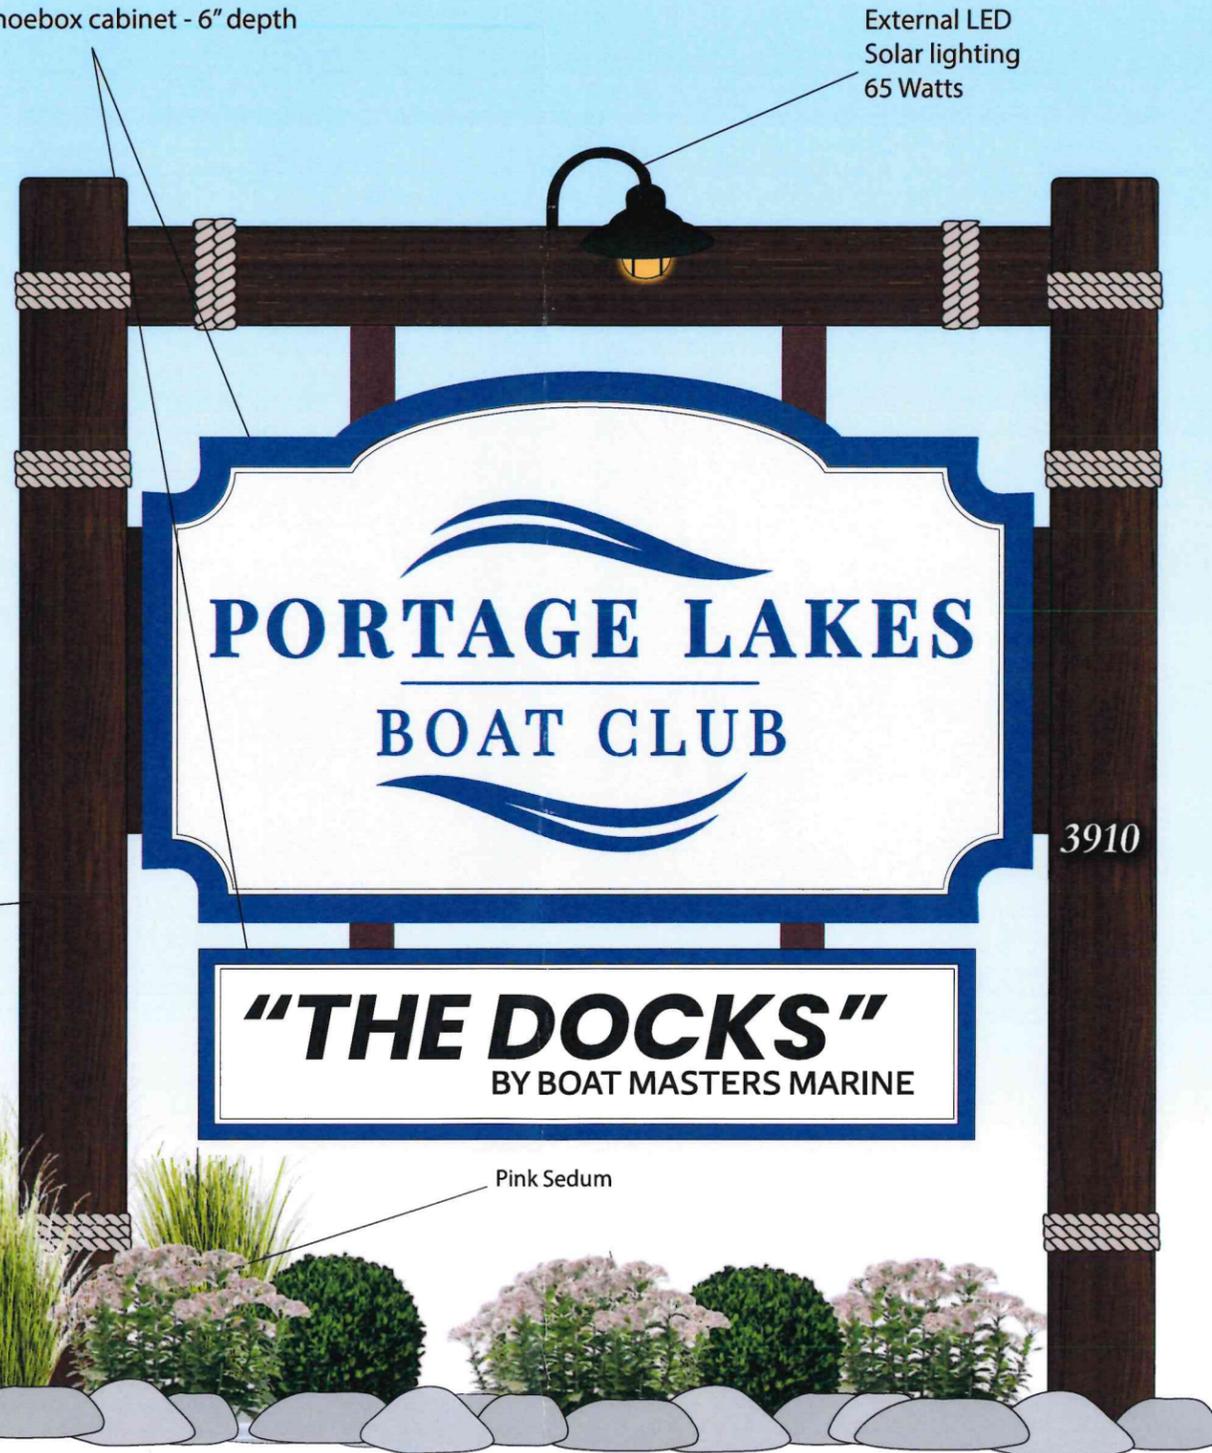

Received

FEB 25 2026

City of Green  
Planning Department

**BUSINESS:** PORTAGE LAKES BOAT CLUB  
**CONTACT:** LEXI ARMSTRONG  
**E-MAIL:** LEXI@BOATMASTERSMARINE.COM  
**PHONE:** -----  
**ADDRESS:** 3910 S MAIN ST  
 AKRON OH 44319

JOB #000-24

02-25-2026 UPDATED DESIGN

THE COLORS LISTED AND SHOWN HERE ARE REPRESENTATIONS OF PANTONE MATCHING SYSTEM COLORS AND WILL VARY ON DIFFERENT MONITORS AND PRINTERS. PLEASE OBTAIN A PANTONE COLOR BOOK TO REVIEW AND APPROVE THE ACTUAL COLORS THEY REPRESENT.

CLIENT APPROVAL

NAME DATE SIGNATURE

LANDLORD APPROVAL

NAME DATE SIGNATURE

THIS DRAWING IN THE EXCLUSIVE PROPERTY OF AKERS SIGNS AND ALL RIGHTS TO ITS USE FOR REPRODUCTION & MANUFACTURING ARE RESERVED BY AKERS SIGNS.




SIGNS TO BE MANUFACTURED TO U.L. SPECIFICATIONS AND WILL BEAR THE U.L. LABEL(S). INSTALL IN ACCORDANCE WITH NATIONAL ELECTRIC CODES.


**Akers**  
SIGNS

3320 STATE ST. NW NORTH CANTON, OH 44720  
 OFFICE: (330) 493-0055  
 EMAIL: MICHELLE@AKERSSIGNS.COM  
 WWW.AKERSSIGNS.COM  
 © 2024 FIRST CHOICE POLE RESTORATION & HAULING INC. DBA AKERS SIGNS

	<b>PORTAGE LAKES BOAT CLUB</b>
DESCRIPTION	TBD.
ILLUMINATION	<b>ILLUMINATED</b>
SQUARE FOOTAGE	<b>33.67</b>
SCALE	<b>1:12</b>

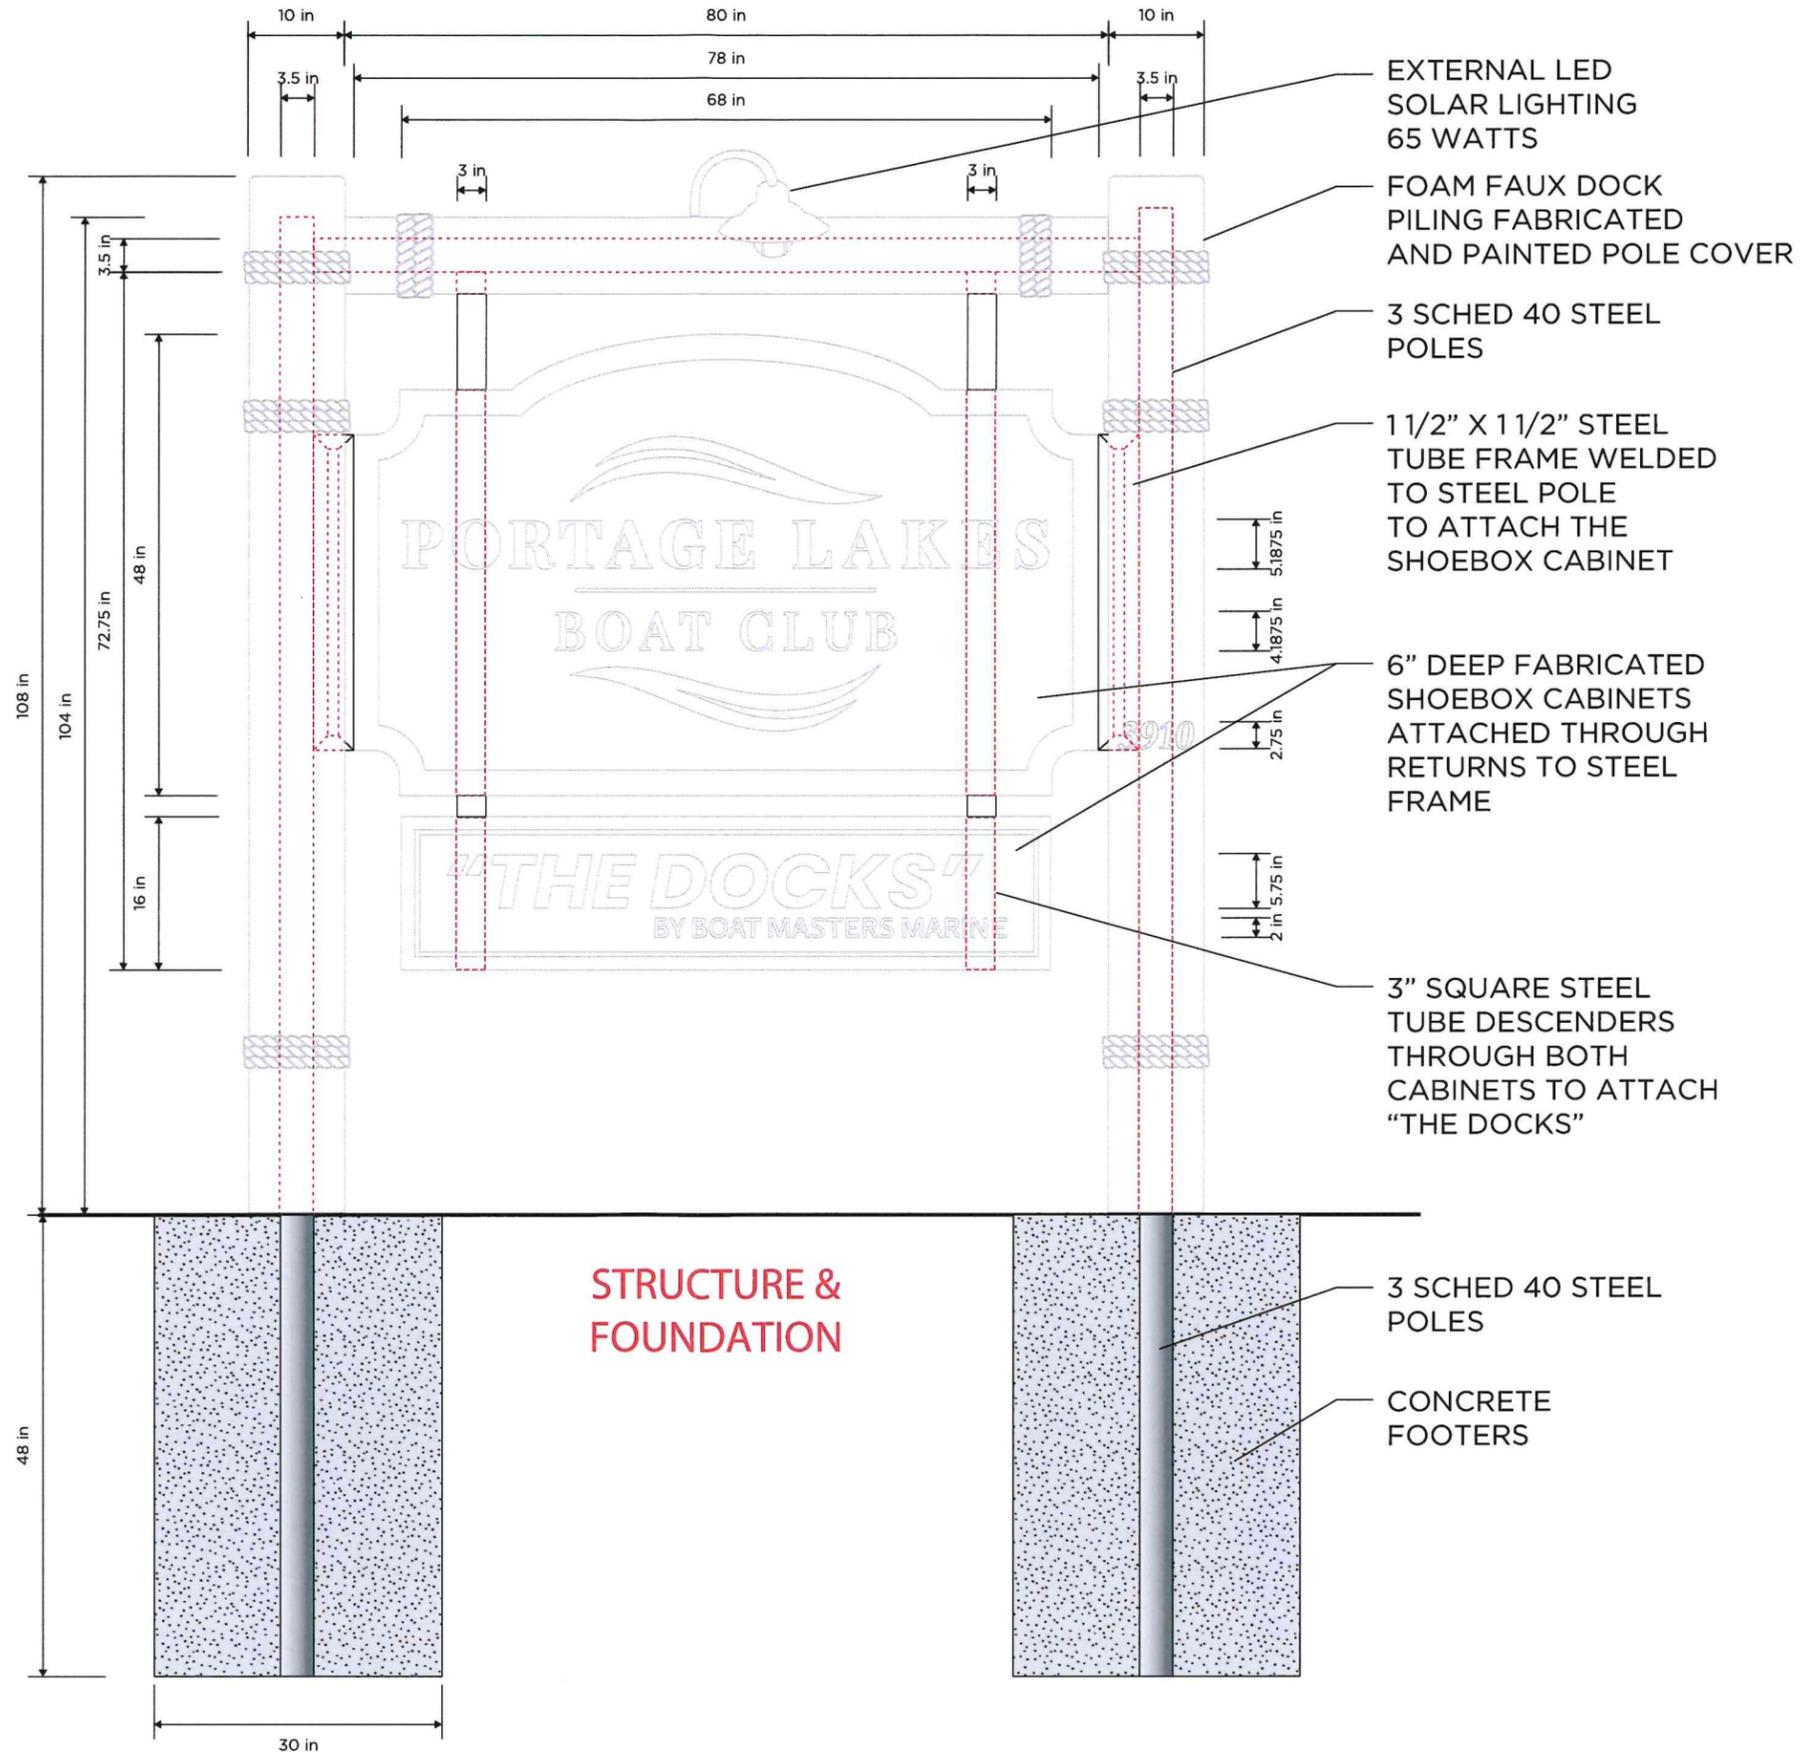

	<b>PORTAGE LAKES BOAT CLUB</b>
DESCRIPTION	TBD.
ILLUMINATION	ILLUMINATED
SQUARE FOOTAGE	33.67
SCALE	1:10

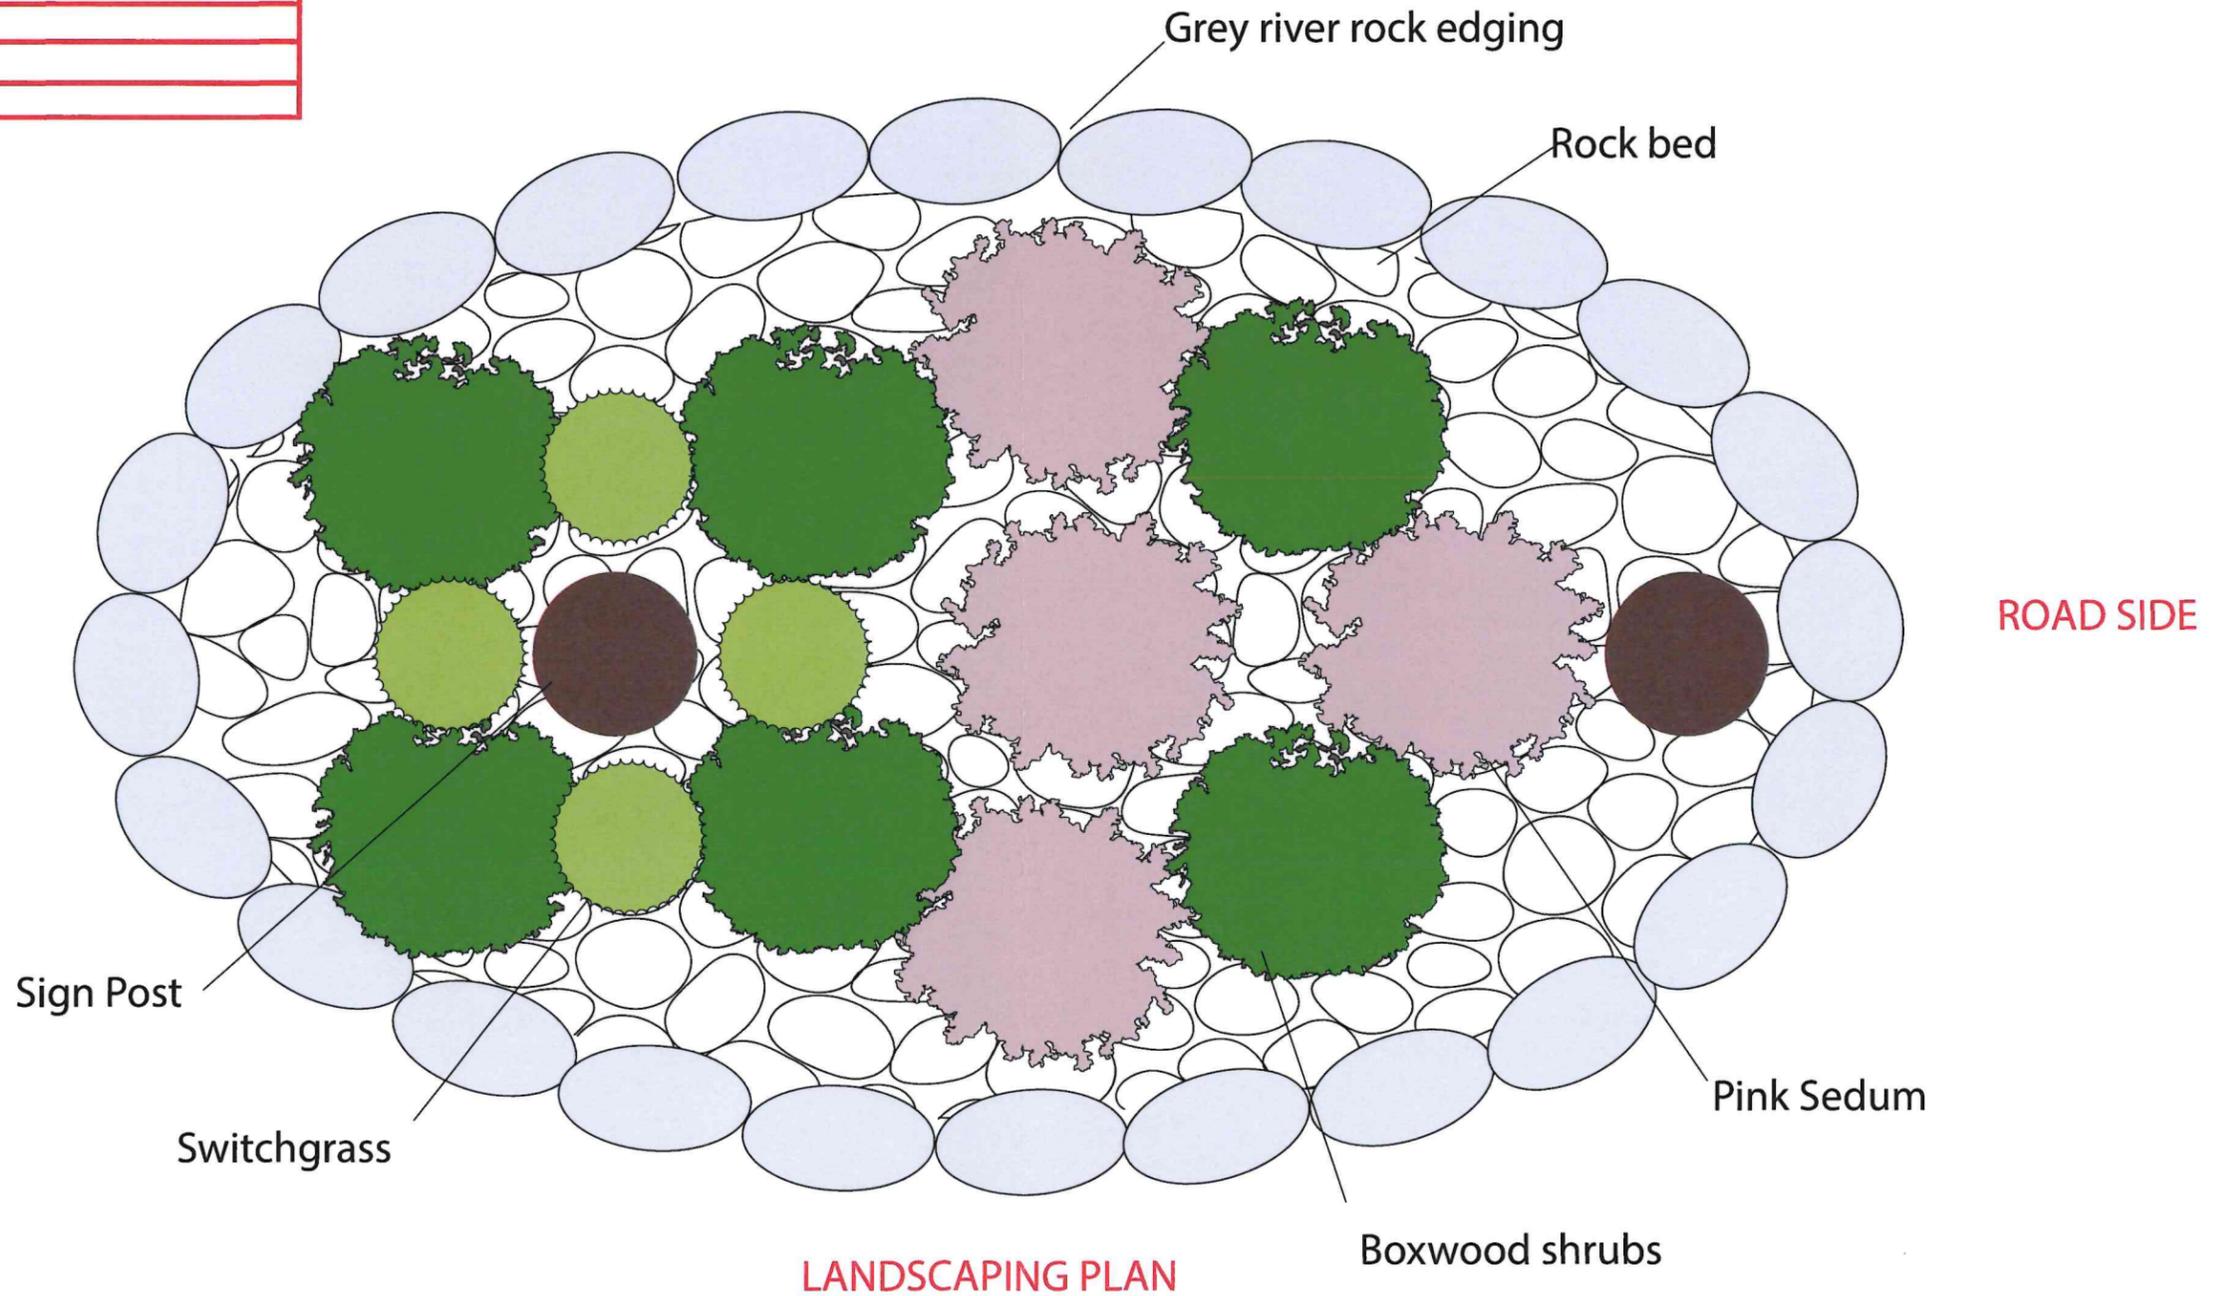

**BUSINESS:** PORTAGE LAKES BOAT CLUB  
**CONTACT:** LEXI ARMSTRONG  
**E-MAIL:** LEXI@BOATMASTERSMARINE.COM  
**PHONE:** -----  
**ADDRESS:** 3910 S MAIN ST  
 AKRON OH 44319

JOB #000-26	
02-25-2026	UPDATED DESIGN

THE COLORS LISTED AND SHOWN HERE ARE REPRESENTATIONS OF PANTONE MATCHING SYSTEM COLORS AND WILL VARY ON DIFFERENT MONITORS AND PRINTERS. PLEASE OBTAIN A PANTONE COLOR BOOK TO REVIEW AND APPROVE THE ACTUAL COLORS THEY REPRESENT.

**CLIENT APPROVAL**

NAME	DATE	SIGNATURE

**LANDLORD APPROVAL**

NAME	DATE	SIGNATURE

THIS DRAWING IN THE EXCLUSIVE PROPERTY OF AKERS SIGNS AND ALL RIGHTS TO ITS USE FOR REPRODUCTION & MANUFACTURING ARE RESERVED BY AKERS SIGNS.

SIGNS TO BE MANUFACTURED TO U.L. SPECIFICATIONS AND WILL BEAR THE U.L. LABEL(S). INSTALL IN ACCORDANCE WITH NATIONAL ELECTRIC CODES.

**Akers SIGNS**

3920 STATE ST. NW NORTH CANTON, OH 44720  
 OFFICE: (330) 493-0585  
 EMAIL: MICHELLE@AKERSSIGNS.COM  
 WWW.AKERSSIGNS.COM  
 © 2024 FIRST CHOICE POLE RESTORATION & HAULING INC. DBA AKERS SIGNS

**SITE PLAN**

**PORTAGE LAKES BOAT CLUB**

**ADDRESS: 3910 S MAIN ST**

**AKRON, OH 44319**

**PARCEL #: 2813042**

**LEGEND**



**LENGTH IN FT.**

EXISTING/PROPOSED SIGN LOCATION:	.....
SIGN SETBACK FROM ROW:	10'
SIGN SETBACK FROM FRONT PROPERTY LINE:	10'
SIGN SETBACK FROM RIGHT PROPERTY LINE:	167'
SIGN SETBACK FROM LEFT PROPERTY LINE:	144'
SIGN SETBACK FROM REAR PROPERTY LINE:	144'
BUILDING FRONTAGE:	25'
LOT FRONTAGE:	313'

**THIS DRAWING IN THE EXCLUSIVE PROPERTY OF AKERS SIGNS AND ALL RIGHTS TO ITS USE FOR REPRODUCTION & MANUFACTURING ARE RESERVED BY AKERS SIGNS.**

3920 STATE ST. NW NORTH CANTON, OH 44720  
OFFICE: (330) 493-0055  
EMAIL: MICHELLE@AKERSSIGNS.COM  
WWW.AKERSSIGNS.COM  
© 2024 FIRST CHOICE POLE RESTORATION & HAULING INC. DBA AKERS SIGNS

**Akers**  
SIGNS

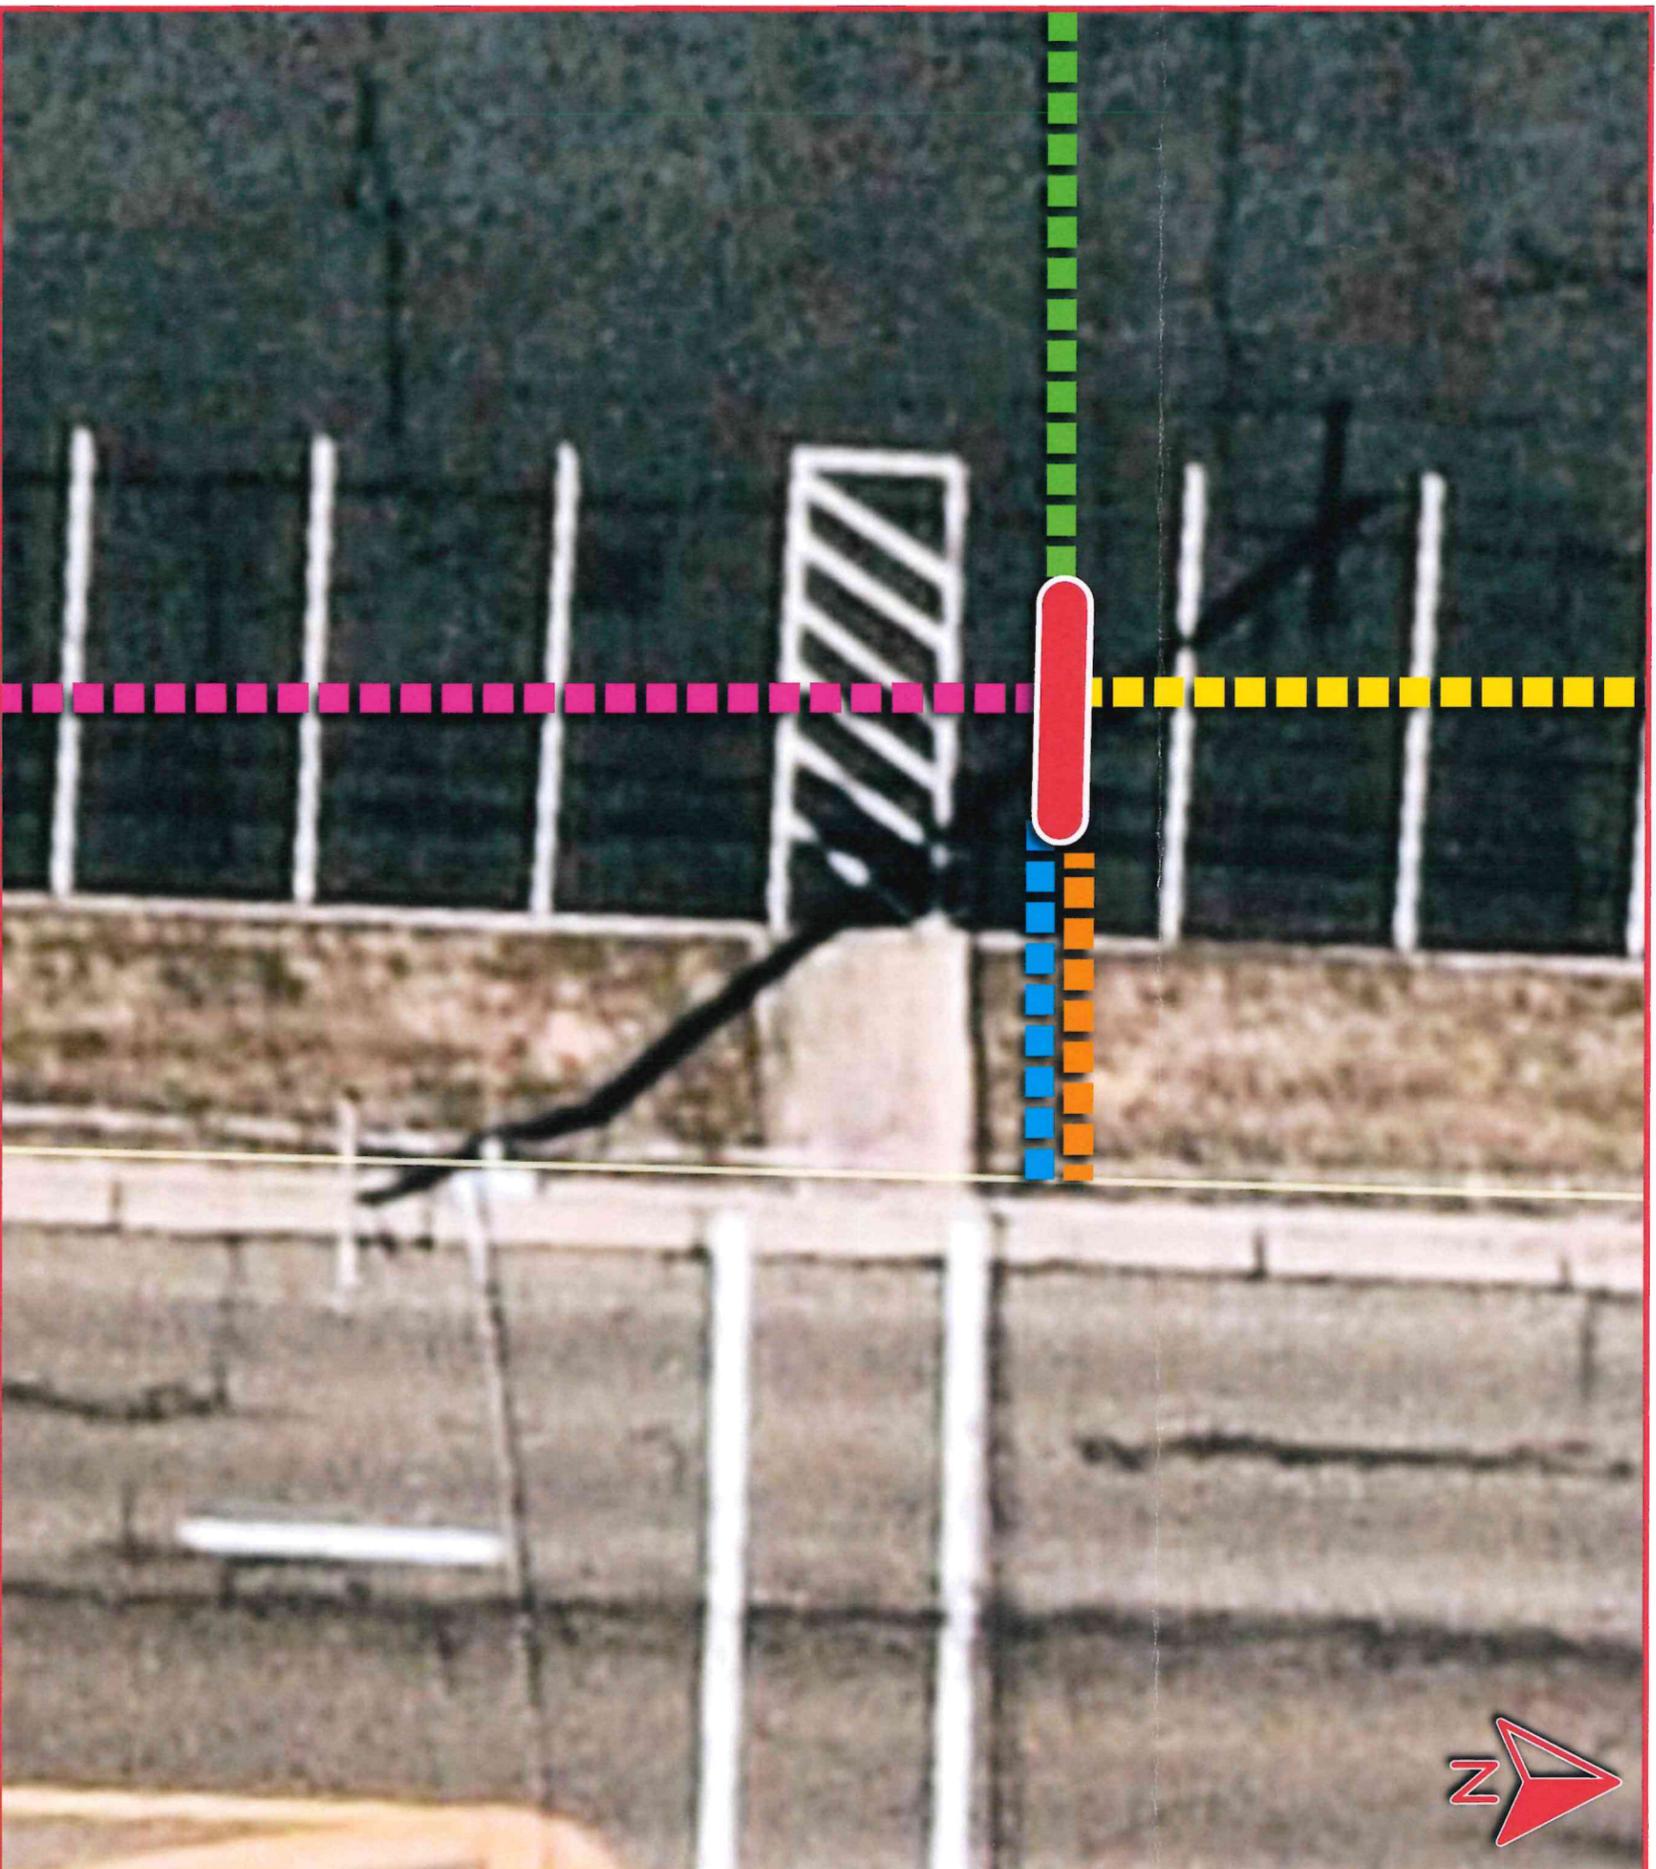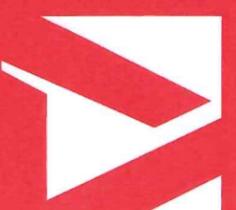

<b>SITE PLAN</b>	<b>PORTAGE LAKES BOAT CLUB</b>
<b>ADDRESS:</b>	<b>3910 S MAIN ST AKRON, OH 44319</b>
<b>PARCEL #:</b>	<b>2813042</b>

THIS DRAWING IN THE EXCLUSIVE PROPERTY OF AKERS SIGNS AND ALL RIGHTS TO ITS USE FOR REPRODUCTION & MANUFACTURING ARE RESERVED BY AKERS SIGNS.

3920 STATE ST. NW NORTH CANTON, OH 44720  
 OFFICE: (330) 493-0055  
 EMAIL: MICHELLE@AKERSSIGNS.COM  
 WWW.AKERSSIGNS.COM  
 © 2024 FIRST CHOICE POLE RESTORATION & HAULING INC. DBA AKERS SIGNS

**Akers**  
S I G N S

