

James A. Presutto, AIA
Exp. Date: 12-31-27

**NOT FOR
CONSTRUCTION**

FRIENDLY EXPRESS

GAS STATION / CONVENIENCE STORE

RENOVATIONS OF EXISTING RITE AID

4503 S. MAIN ST. AKRON, OHIO 44319

DATE: 07-07-26

DRAFTED:


REVISIONS:

COPYRIGHT 2026 By Four Points Architectural Services, Inc. These drawings and specifications shall remain property of Four Points Architectural Services, Inc. No part thereof shall be copied, disclosed to others, or used in connection with any work or project, other than the specified project for which they have been prepared and developed, without the express knowledge and written consent of Four Points Architectural Services, Inc.

PROPOSED SITE
PLAN - OPTION 'B'

SD-1

26-005

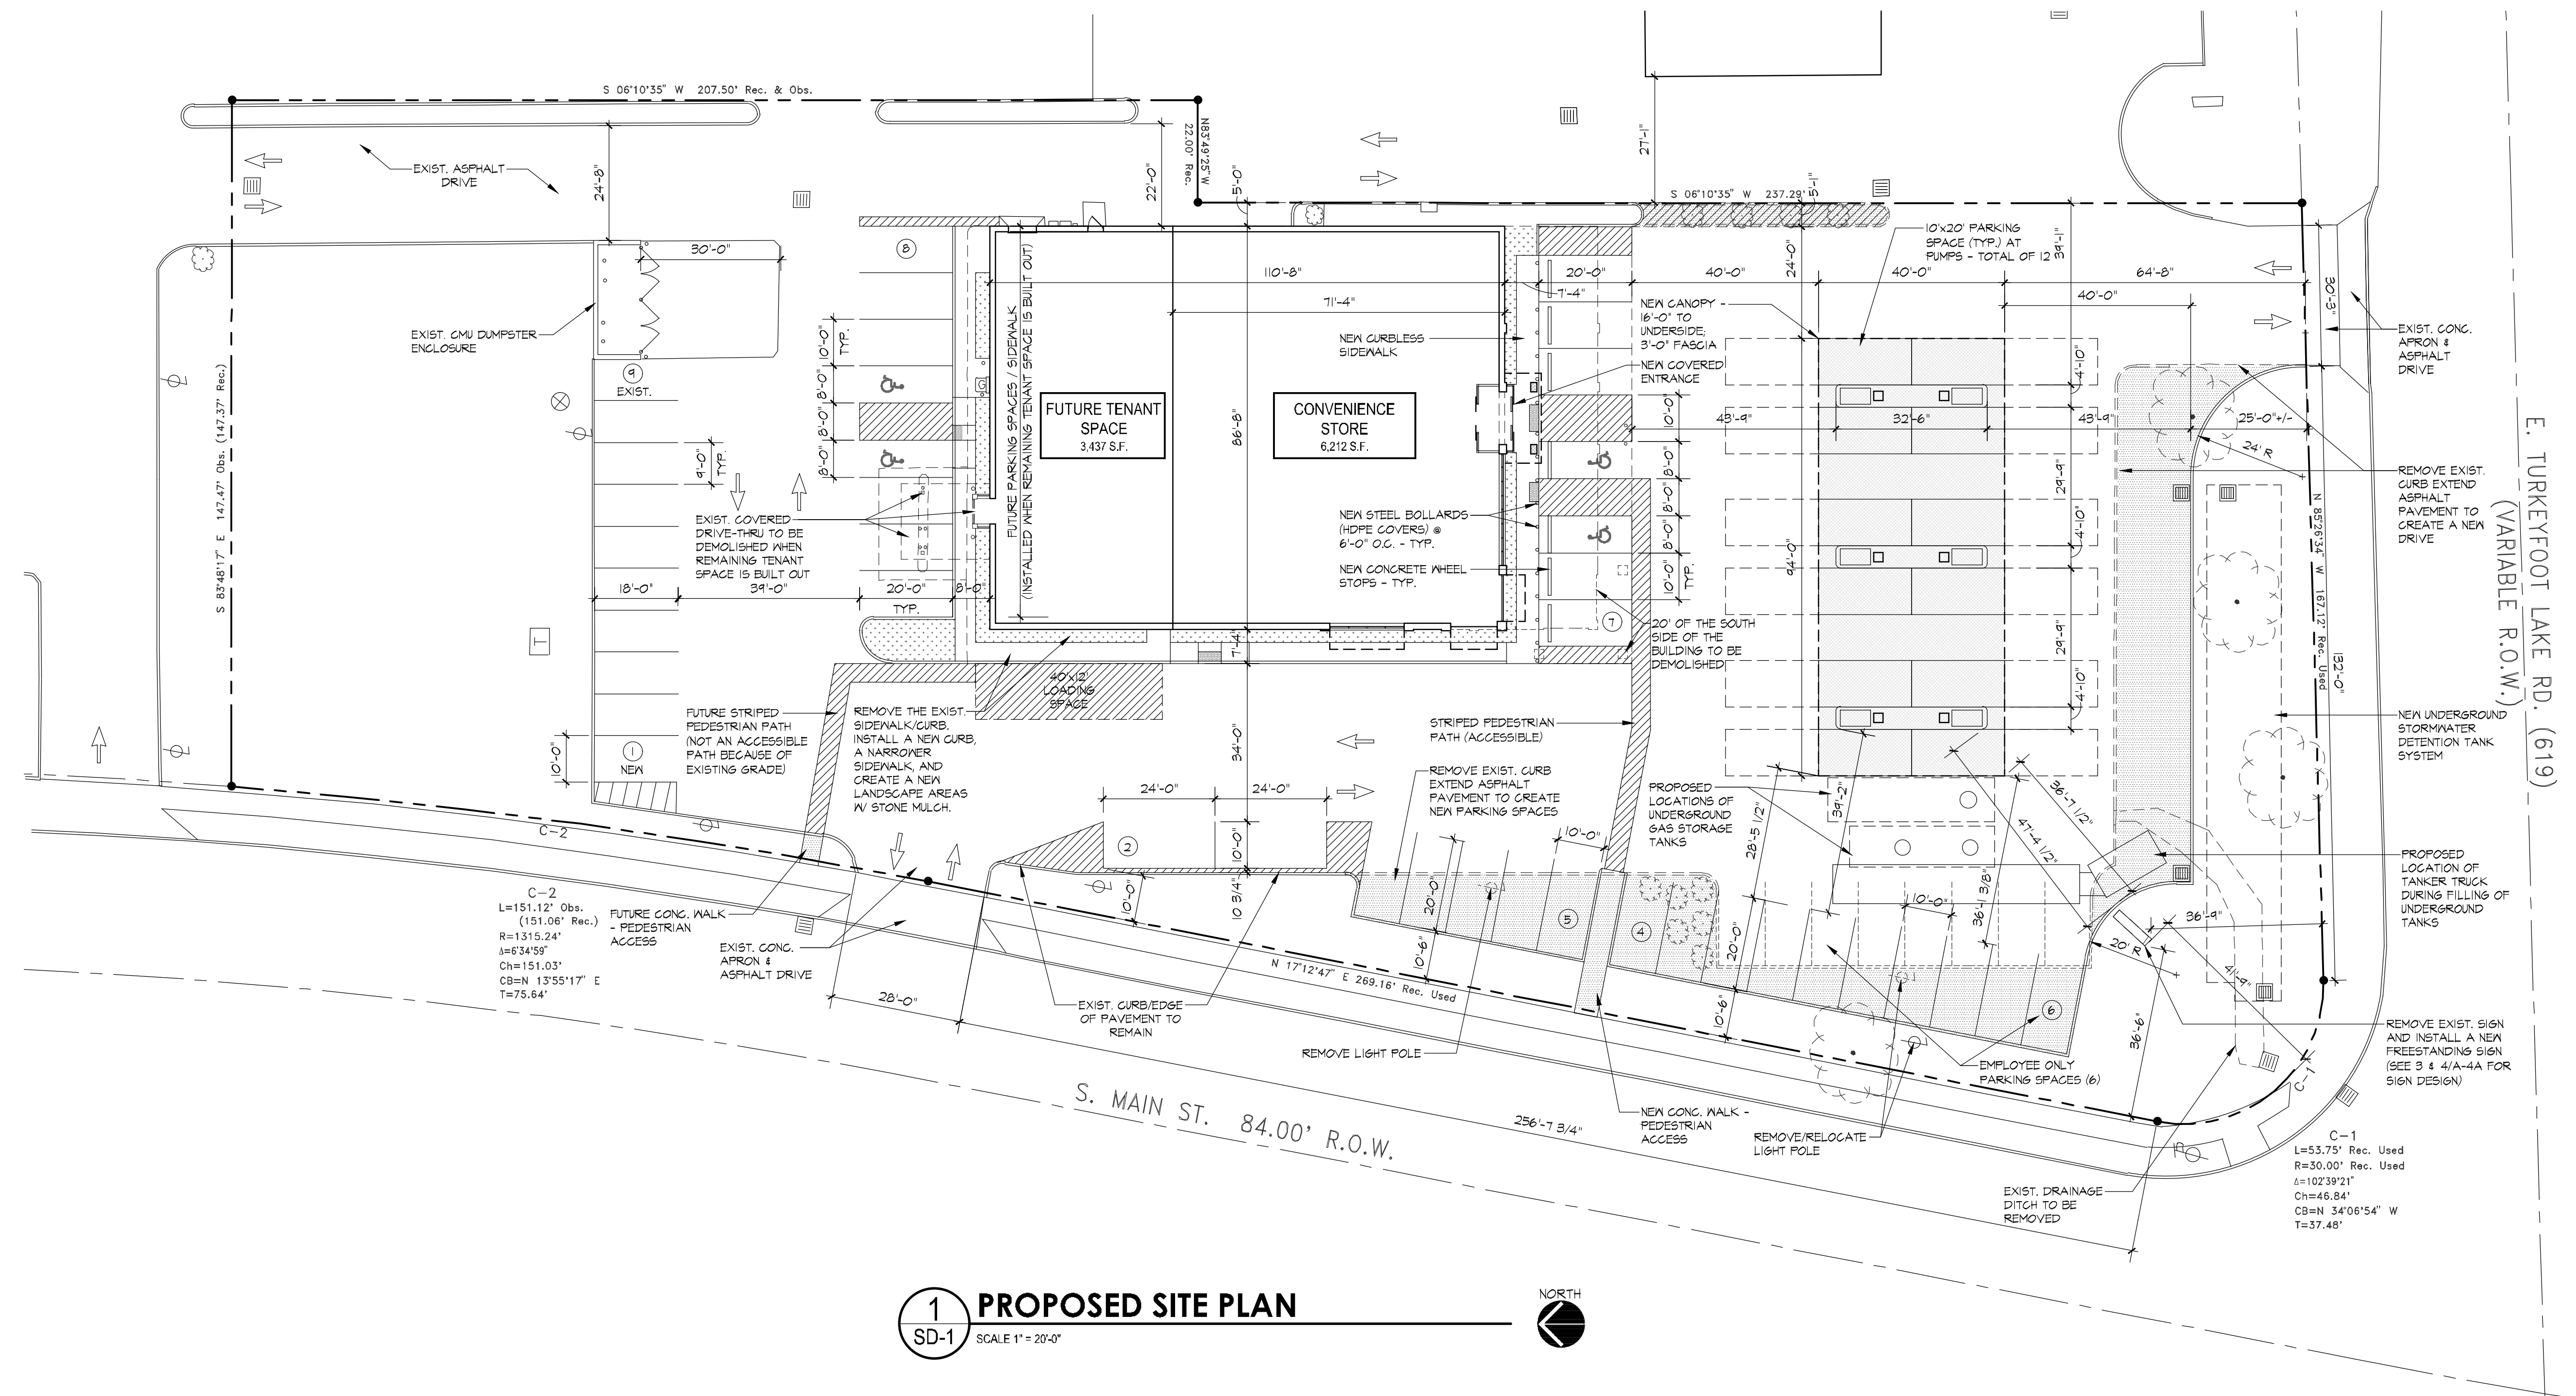

C:\Users\jpresutto\AppData\Local\Microsoft\Windows\NetCache\Content.Outlook\Y9R2K4H\26-005 SD-1 - Rev Site Plan-Final-Coord.dwg 2026.7.07-2:39pm