


REPLAT OF SUBLOT 108 & 109 OF THE HIGH TOWER ESTATES NO. 2

RECORDED IN PLAT BOOK 112 PAGE 39 & 40 OF SUMMIT COUNTY RECORDS
SITUATED IN THE STATE OF OHIO, COUNTY OF SUMMIT, CITY OF GREEN
AND KNOWN AS BEING A PART OF SECTION 21, ORIGINAL GREEN TOWNSHIP,
NOVEMBER 2020

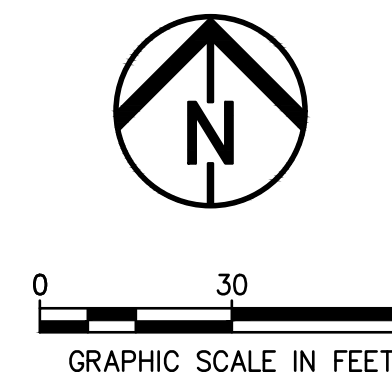

BASIS OF BEARINGS

THE BASIS OF BEARINGS FOR THIS SURVEY IS THE PLAT FOR HIGH TOWER ESTATES NO. 2 PB 112 PG 39-40

CERTIFICATION

THIS SURVEY IS PREPARED IN ACCORDANCE WITH OHIO ADMINISTRATIVE CODE, CHAPTER 4733-37. DISTANCES SHOWN HEREON ARE IN FEET AND DECIMAL PARTS THEREOF.

ROBERT J. WARNER OHIO REG. SURVEYOR NO. 6931
ENVIRONMENTAL DESIGN GROUP

OWNER'S CONSENT:

THE UNDERSIGNED OWNERS, OF THE LANDS SHOWN ON THIS REPLAT, DO HEREBY ASSENT TO AND ACCEPT THE REPLAT OF THE SAME, AND DECLARE THE SIGNING OF THIS PLAT TO BE OUR FREE ACT AND DEED.

OWNER SUBLOT 108 R

LINTON R. SEIBERT & MARY ELLEN SEIBERT FOR THE SEIBERT TRUST DATED AUGUST 23, 2016

LINTON R. SEIBERT

MARY ELLEN SEIBERT

STATE OF OHIO)
COUNTY OF SUMMIT) SS

BEFORE ME, A NOTARY PUBLIC IN AND FOR SAID COUNTY AND STATE, PERSONALLY APPEARED THE ABOVE NAMED LINTON R. SEIBERT AND MARY ELLEN SEIBERT, TRUSTEES OF THE SEIBERT TRUST DATED AUGUST 23, 2016, WHO ACKNOWLEDGED THAT THEY DID SIGN THE FOREGOING INSTRUMENT, THAT THEY ARE DULY AUTHORIZED TO EXECUTE THIS INSTRUMENT ON BEHALF OF SAID TRUST AND THAT THE SAME IS THEIR FREE ACT AND DEED.

IN TESTIMONY WHEREOF, I HAVE HEREUNTO SET MY HAND AND OFFICIAL SEAL
THIS _____ DAY OF _____, 20____.

NOTARY PUBLIC

MY COMMISSION EXPIRES _____

THE UNDERSIGNED OWNERS, OF THE LANDS SHOWN ON THIS REPLAT, DO HEREBY ASSENT TO AND ACCEPT THE REPLAT OF THE SAME, AND DECLARE THE SIGNING OF THIS PLAT TO BE OUR FREE ACT AND DEED.

OWNER SUBLOT 109 R

RONALD L. McCONNAUGHEY & KATHERINE M. McCONNAUGHEY

RONALD L. McCONNAUGHEY

KATHERINE M. McCONNAUGHEY


STATE OF OHIO)
COUNTY OF SUMMIT) SS

BEFORE ME, A NOTARY PUBLIC IN AND FOR SAID COUNTY AND STATE, PERSONALLY APPEARED THE ABOVE NAMED RONALD L. & KATHERINE M. McCONNAUGHEY, WHO ACKNOWLEDGED THAT THEY DID SIGN THE FOREGOING INSTRUMENT, AND THAT THE SAME IS THEIR FREE ACT AND DEED.

IN TESTIMONY WHEREOF, I HAVE HEREUNTO SET MY HAND AND OFFICIAL SEAL
THIS _____ DAY OF _____, 20____.

NOTARY PUBLIC

MY COMMISSION EXPIRES _____

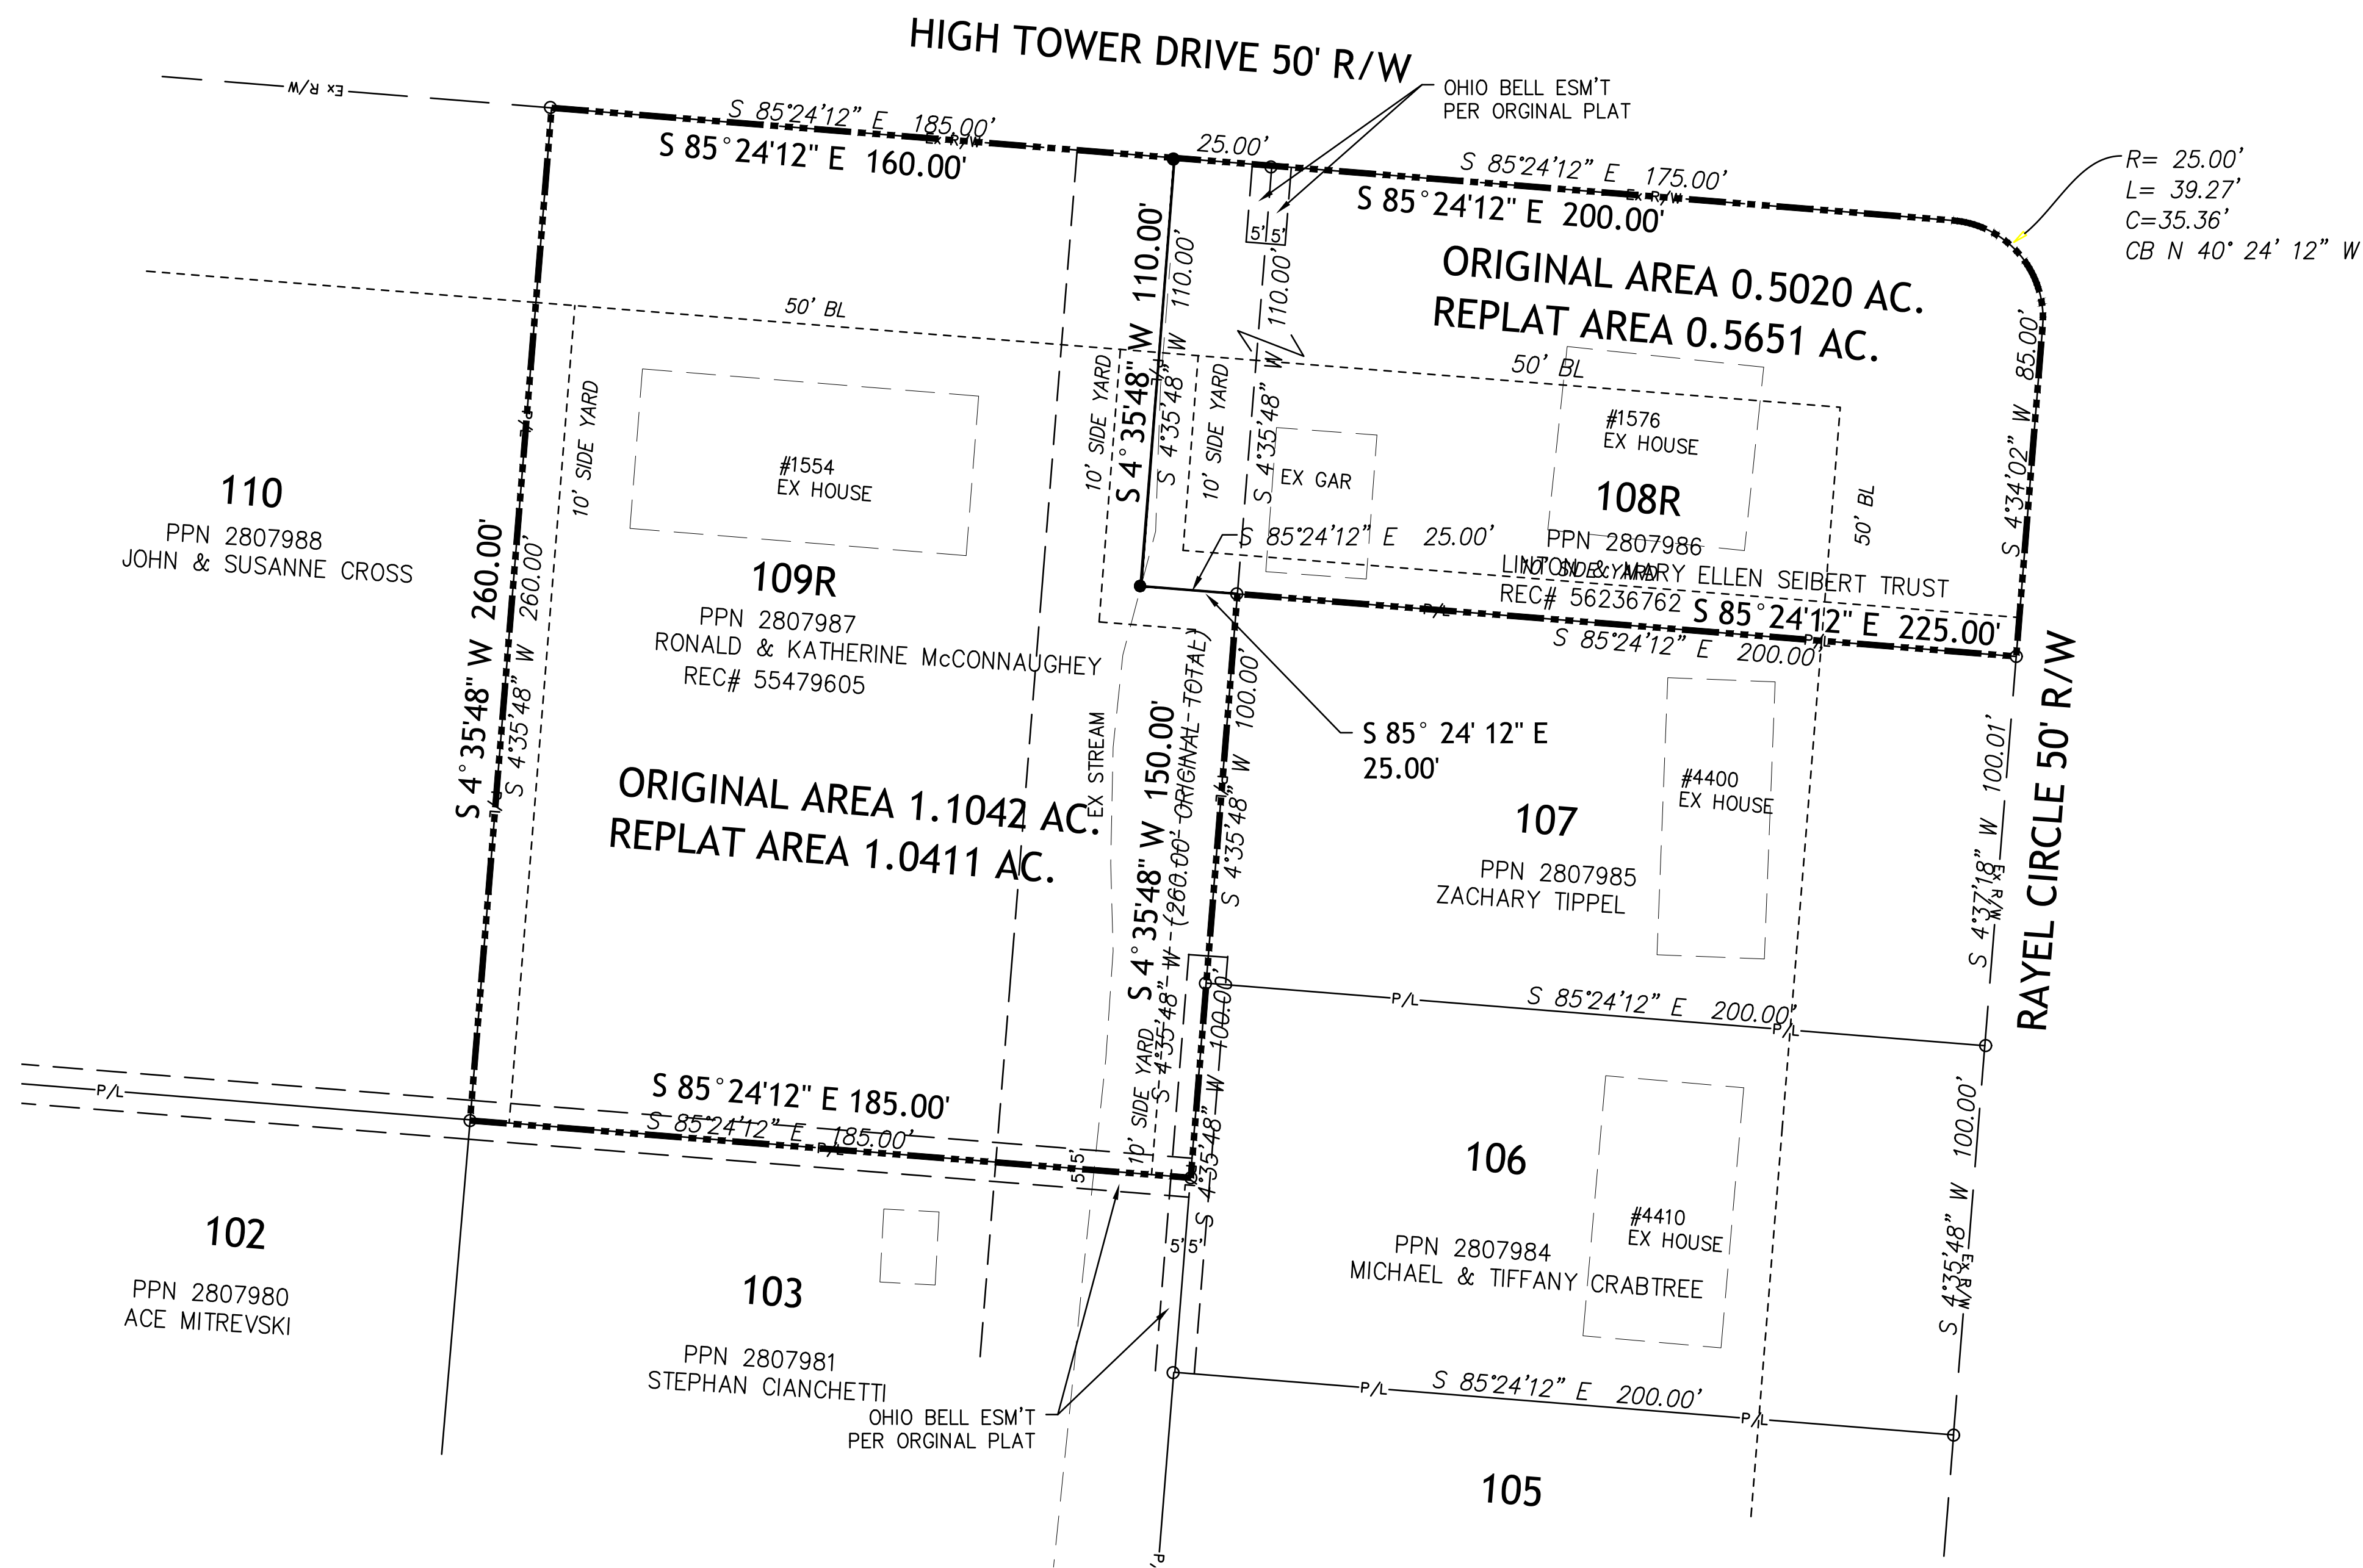

CITY APPROVAL

APPROVED BY THE COUNCIL OF THE CITY OF GREEN, OHIO
THIS _____ DAY OF _____, 2020.

BY RESOLUTION NO. _____

_____, PRESIDENT OF COUNCIL

_____, CLERK OF COUNCIL

APPROVED BY THE MAYOR OF THE CITY OF GREEN, OHIO THIS _____
DAY OF _____, 20____.

GERARD NEUGEBAUER, MAYOR

APPROVED BY THE CITY OF GREEN, OHIO PLANNING AND ZONING
COMMISSION THIS _____ DAY OF _____, 20____.

_____, CHAIRPERSON

_____, SECRETARY

APPROVED BY THE CITY ENGINEER OF THE OF GREEN, OHIO
THIS _____ DAY OF _____, 20____.

PAUL PICKETT

NOTE:
ALL EASEMENTS, RESTRICTIONS AND COVENANTS FOR THE
PLAT OF HIGH TOWER ESTATES NO. 2 SHALL APPLY TO
THE REPLAT LOTS SHOWN HEREON.

FISCAL OFFICE STAMP

LEGEND

- 5/8" REBAR FOUND W/I.D. CAP UNLESS NOTED OTHERWISE
- 5/8" REBAR W/I.D. CAP TO BE SET (ENVR DESIGN GROUP, AKRON OH)
- 10.00' (11.00') CALCULATED DISTANCE (RECORD DISTANCE)

