

**BASIS OF BEARINGS**

THE BASIS OF BEARINGS FOR THIS SURVEY IS GRID NORTH OF THE OHIO STATE PLANE COORDINATE SYSTEM, NORTH ZONE, NAD83 (2011).

**APPROVALS**

THIS PLAT IS HEREBY APPROVED BY THE ENGINEER OF THE CITY OF GREEN, OHIO THIS \_\_\_\_\_ DAY OF \_\_\_\_\_, 20\_\_\_\_.

\_\_\_\_\_  
CITY ENGINEER

THIS PLAT IS HEREBY APPROVED BY THE PLANNING AND ZONING COMMISSION OF THE CITY OF GREEN, OHIO

THIS \_\_\_\_\_ DAY OF \_\_\_\_\_, 20\_\_\_\_.

\_\_\_\_\_  
CHAIRPERSON

\_\_\_\_\_  
SECRETARY

THIS PLAT IS HEREBY APPROVED BY THE COUNCIL OF THE CITY OF GREEN, OHIO BY RESOLUTION NUMBER \_\_\_\_\_

THIS \_\_\_\_\_ DAY OF \_\_\_\_\_, 20\_\_\_\_.

\_\_\_\_\_  
CLERK OF COUNCIL


\_\_\_\_\_  
PRESIDENT OF COUNCIL

THIS PLAT IS HEREBY APPROVED BY THE MAYOR OF THE CITY OF GREEN, OHIO THIS \_\_\_\_\_ DAY OF \_\_\_\_\_, 20\_\_\_\_.

\_\_\_\_\_  
MAYOR

**VACATION PLAT OF MARATHON ALLEY**

BEING PART OF THE SOUTHWEST QUARTER OF SECTION 19 OF ORIGINAL GREEN TOWNSHIP CITY OF GREEN, COUNTY OF SUMMIT, STATE OF OHIO

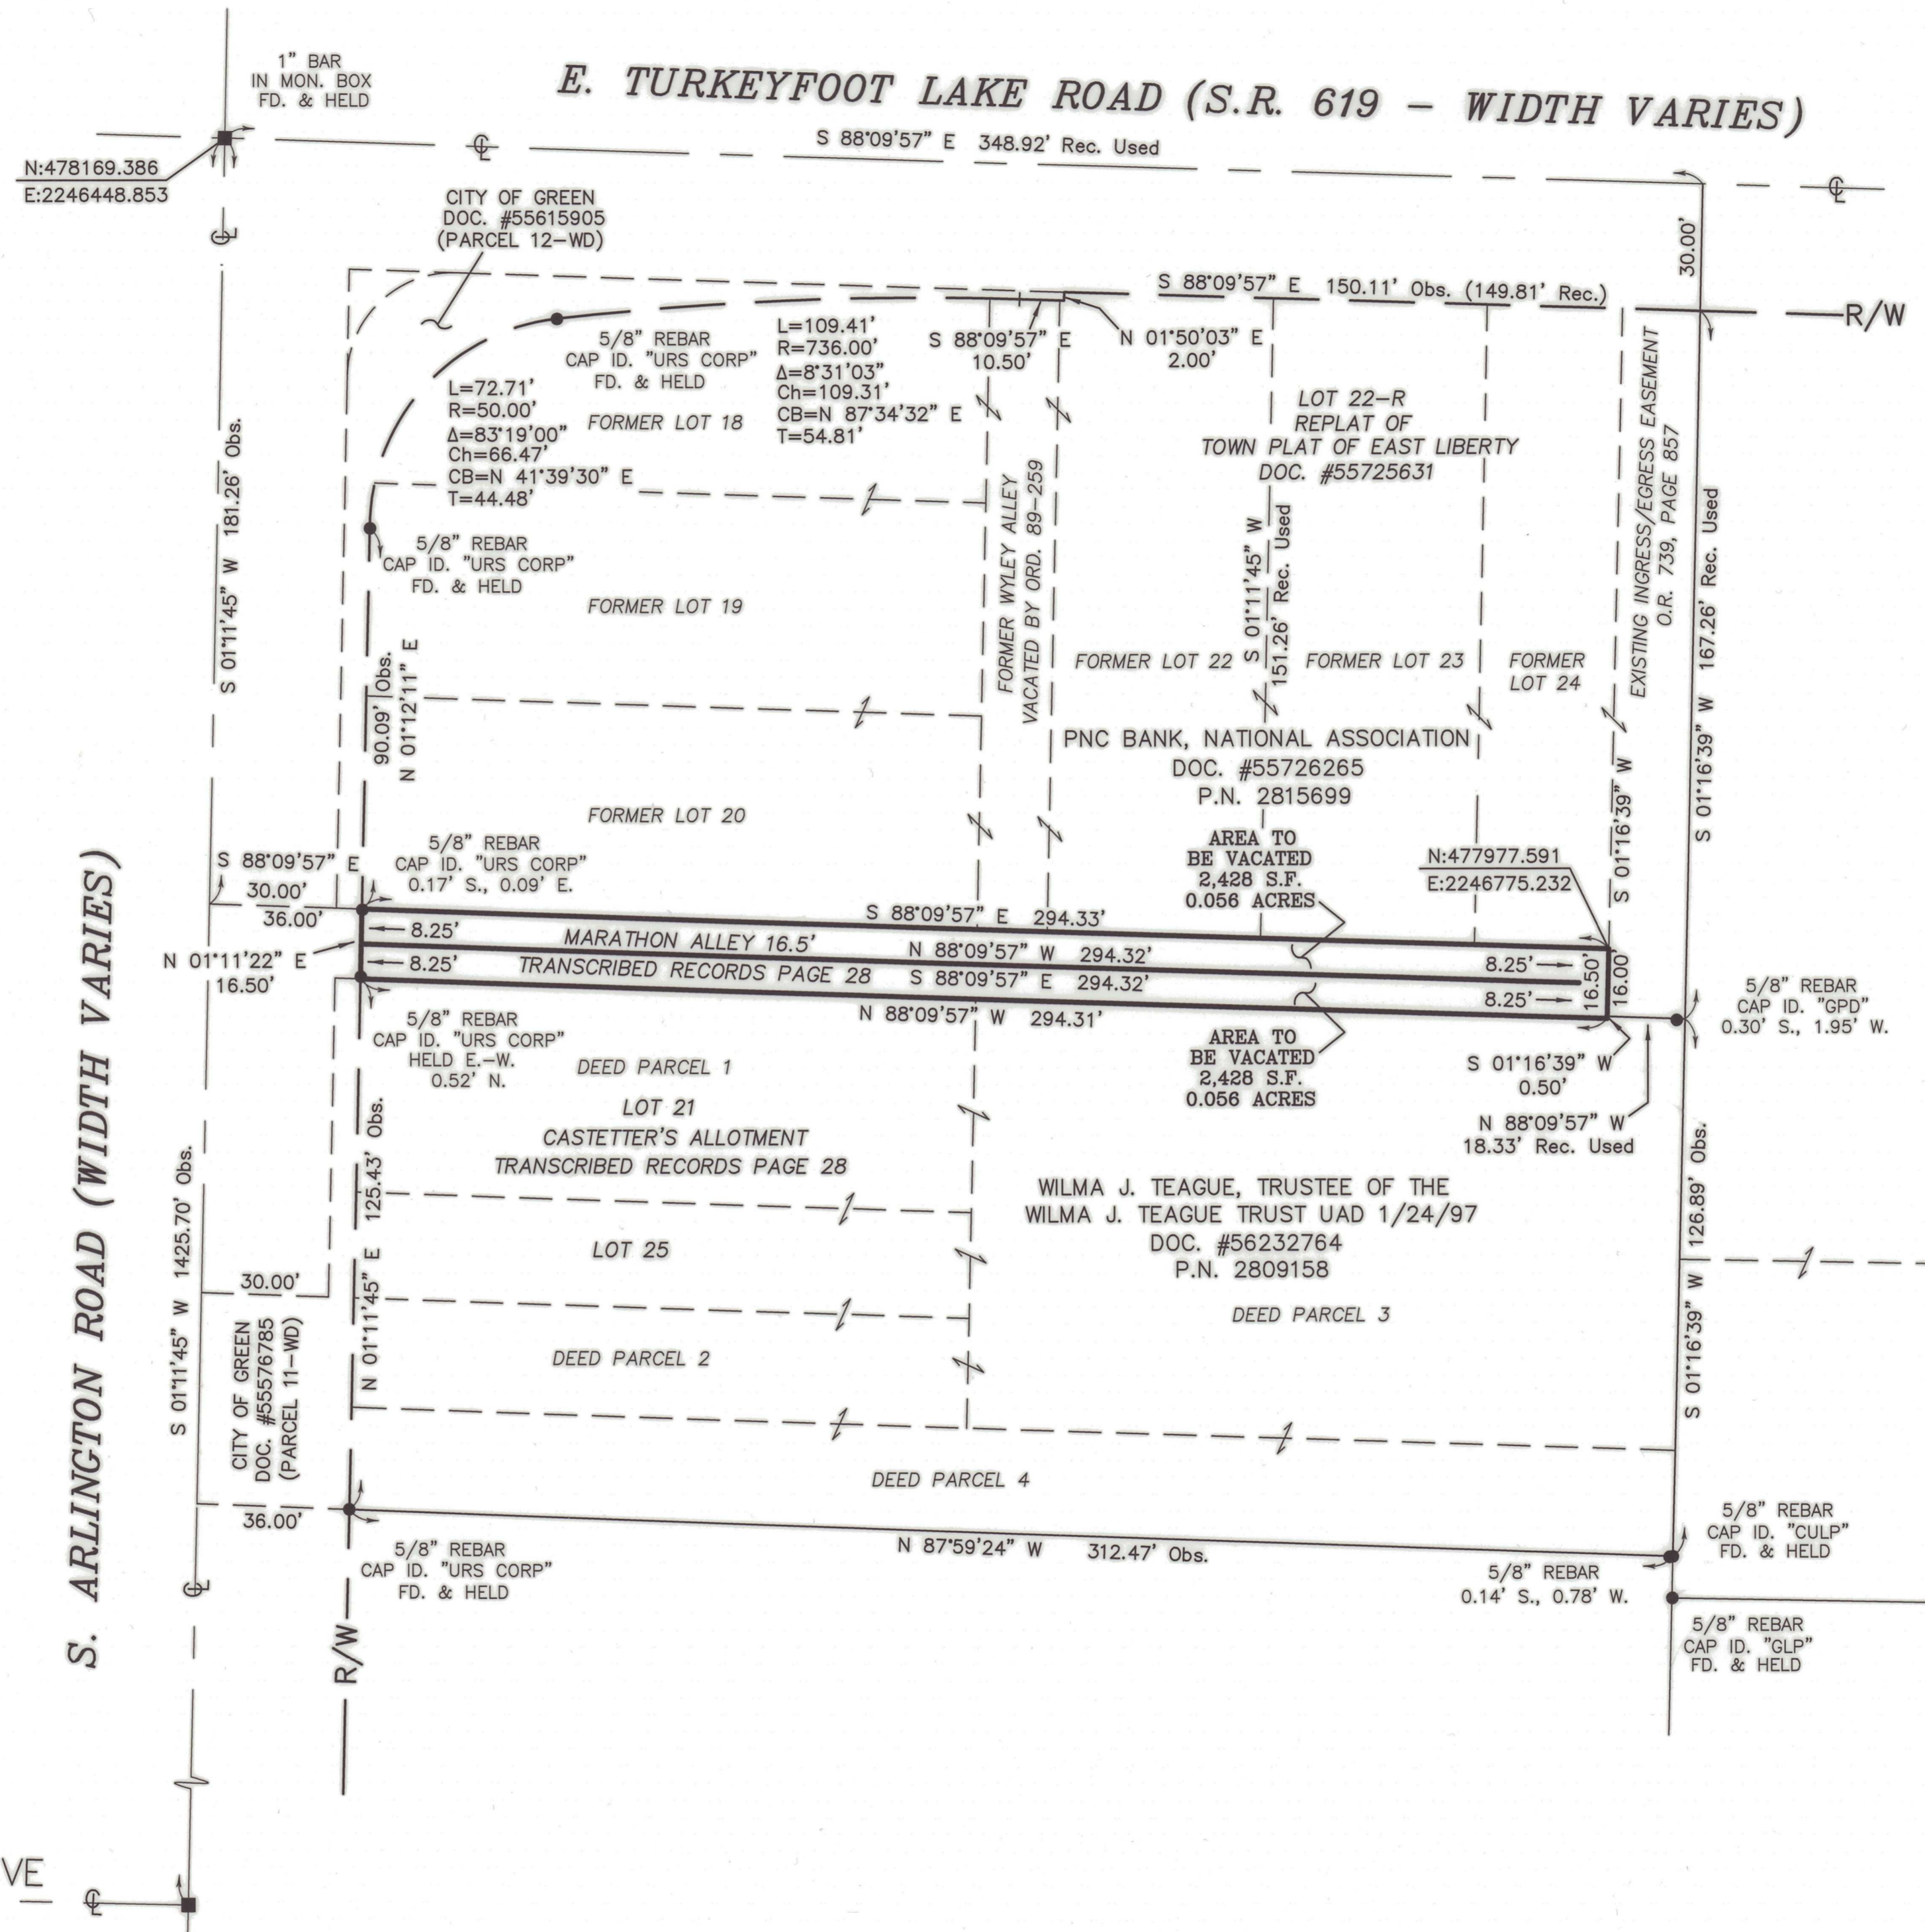

**ACKNOWLEDGEMENT**

WE, THE UNDERSIGNED OWNERS AND/OR LIEN HOLDERS OF THE LAND ABUTTING ON MARATHON ALLEY (A PUBLIC STREET) DO HEREBY ACKNOWLEDGE THE SIGNING OF THIS PLAT TO BE OUR FREE ACT AND DEED, THAT PORTION OF LAND LYING WITHIN THE BOUNDARIES OF MARATHON ALLEY ARE HEREBY VACATED FROM PUBLIC USE FOREVER.

OWNER \_\_\_\_\_ WITNESSES \_\_\_\_\_  
PNC BANK, NATIONAL ASSOCIATION

BY: \_\_\_\_\_

PRINT NAME \_\_\_\_\_

TITLE \_\_\_\_\_

STATE OF OHIO )  
COUNTY OF SUMMIT ) SS

BEFORE ME, A NOTARY PUBLIC IN AND FOR SAID STATE AND COUNTY, PERSONALLY APPEARED THE ABOVE NAMED OWNER WHO ACKNOWLEDGED THE MAKING AND SIGNING OF THIS PLAT TO BE THEIR FREE ACT AND DEED.

IN WITNESS WHEREOF I HAVE SET MY HAND AND OFFICIAL SEAL ON THIS \_\_\_\_\_ DAY OF \_\_\_\_\_, 20\_\_\_\_.

NOTARY PUBLIC \_\_\_\_\_

NOTARY SEAL

OWNER \_\_\_\_\_ WITNESSES \_\_\_\_\_  
WILMA J. TEAGUE, TRUSTEE OF THE  
WILMA J. TEAGUE TRUST UAD 1/24/97

WILMA J. TEAGUE \_\_\_\_\_

STATE OF OHIO )  
COUNTY OF SUMMIT ) SS

BEFORE ME, A NOTARY PUBLIC IN AND FOR SAID STATE AND COUNTY, PERSONALLY APPEARED THE ABOVE NAMED OWNER WHO ACKNOWLEDGED THE MAKING AND SIGNING OF THIS PLAT TO BE THEIR FREE ACT AND DEED.

IN WITNESS WHEREOF I HAVE SET MY HAND AND OFFICIAL SEAL ON THIS \_\_\_\_\_ DAY OF \_\_\_\_\_, 20\_\_\_\_.

NOTARY PUBLIC \_\_\_\_\_

NOTARY SEAL

**LEGEND**

- REC. - RECORD DISTANCE
- OBS. - OBSERVED DISTANCE
- P.O.B. - POINT OF BEGINNING
- T.P.O.B. - TRUE POINT OF BEGINNING
- - MONUMENT FOUND, SIZE & TYPE AS INDICATED.
- - 5/8" REBAR, 30 INCHES IN LENGTH, WITH I.D. CAP C&A SET
- △ - MAG NAIL SET
- R/W - RIGHT-OF-WAY

I HEREBY CERTIFY THAT THIS SURVEY WAS PREPARED IN ACCORDANCE WITH THE MINIMUM STANDARDS FOR BOUNDARY SURVEYS IN THE STATE OF OHIO AS DESCRIBED IN O.A.C. CHAPTER 4733-37.

JAMES P. YURKSCHATT REG. NO. 7809 DATE 12/31/2020  
CAMPBELL & ASSOCIATES, INC.



**VACATION PLAT FOR MARATHON ALLEY**

CAMPBELL & ASSOCIATES, INC.  
Land Surveying  
(330) 945-4117  
www.campbellsurvey.com  
3485 Fortuna Drive Suite 100 Akron, Ohio 44312

Date: August, 2020  
By: JPY  
Scale: 1"=30'  
Job: 20200155  
Sheet 1 of 1