

Design by:



4590 Massillon Rd.
North Canton, OH 44720

Front Entrance/Mounding Design
Designer: Matthew Marciniak

SCALE
1" = 20'

Page
1/1

Phone Number: 330-730-1923
Sproutlandscaping.akron@gmail.com

Plant Legend



Symbol	Qty	Common
	9	Picea abies 'Cupressina'
	5	Pinus flexilis 'Vanderwolf's Pyramid'
	37	Sedum+Dragons+Blood
	16	Strongbox Inkberry
	5	Thuja 'Green Giant'



Parking Lot
Tree Screen



All existing trees
to be removed
along frontage

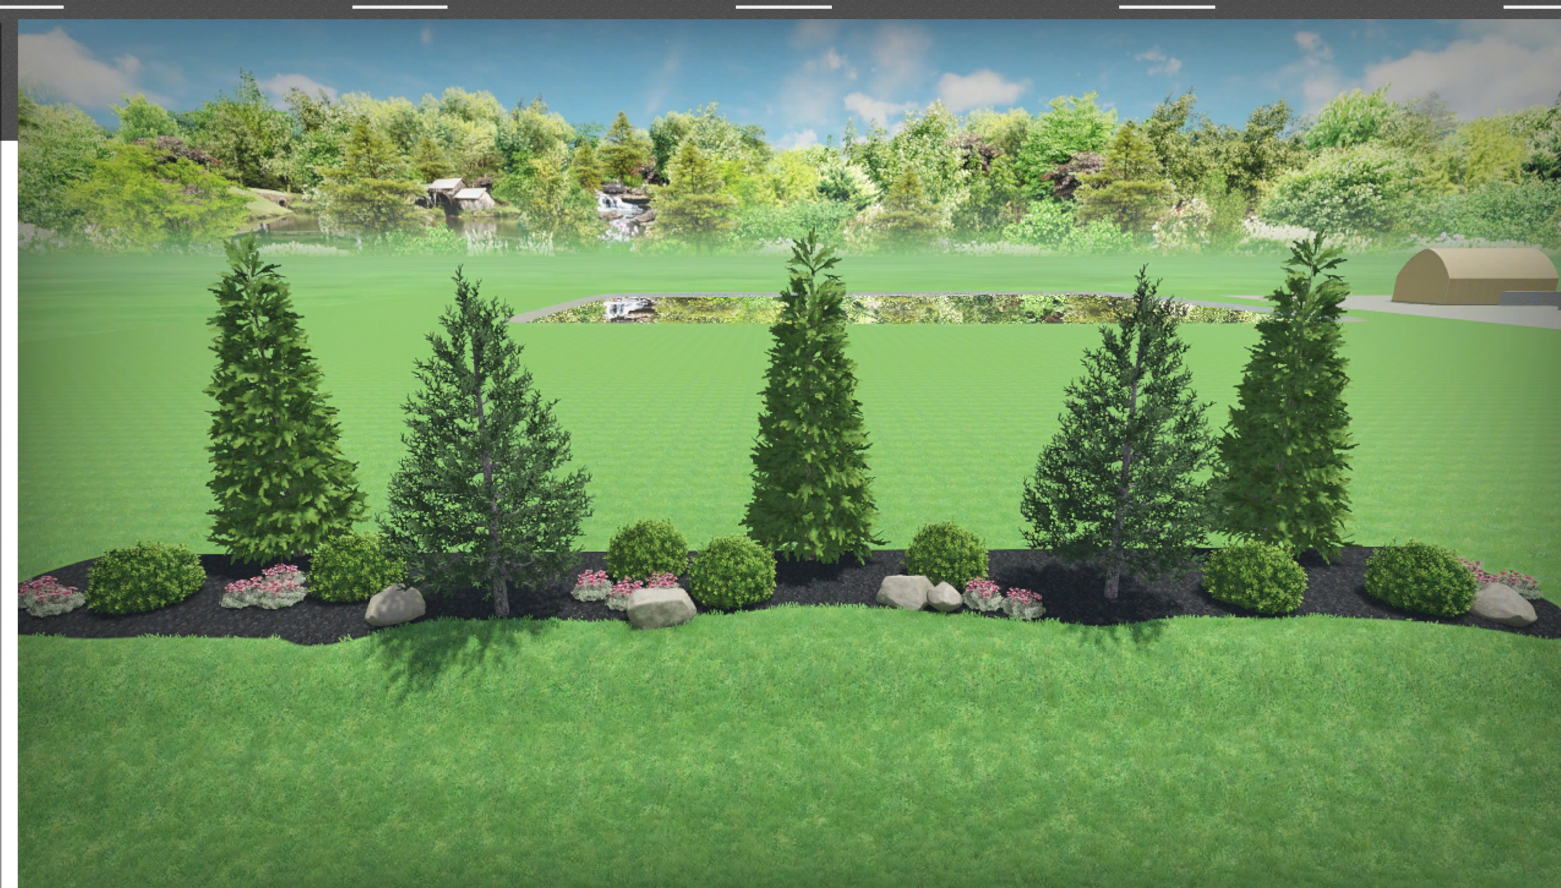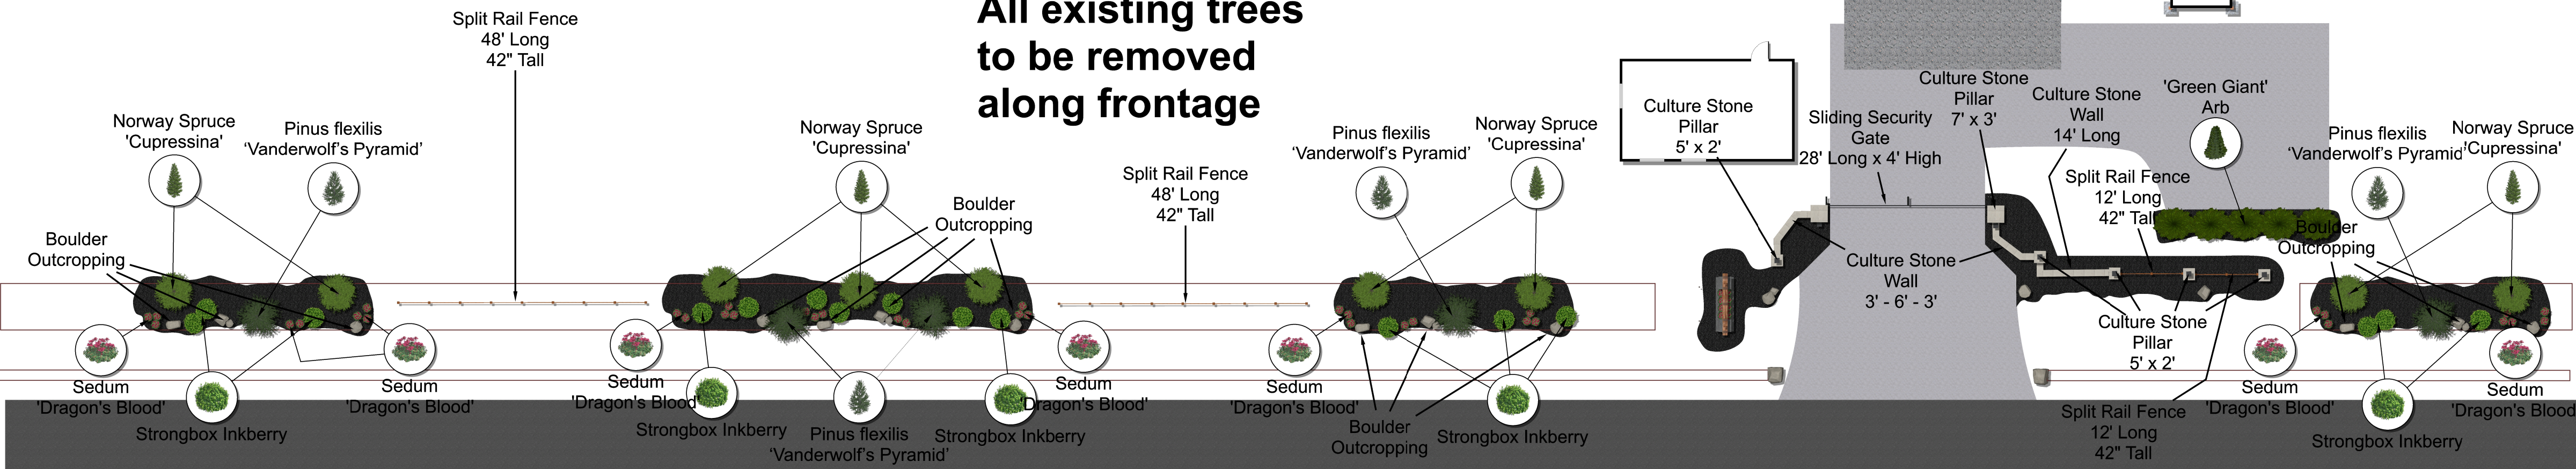

flexilis
'Vanderwolf's Pyramid'



Picea abies 'Cupressina'





**Sedum
'Dragon's Blood'**



**Strongbox
Inkberry Holly**

North Side





South Side



'Little Lime Punch' Hydrangea

'Ice Dance' Carex


Spot Light Centered to face 4ft from base

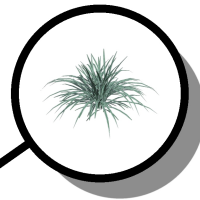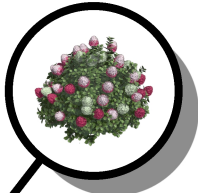


Boulder Outcropping

Spot Light Centered to face 4ft from base


Plant Legend		
Symbol	Qty	Common
	4	Double Play Doozie® - Spiraea
	8	'Ice Dance' Carex
	2	'Little Lime Punch' Hydrangea
	4	'Little Lime' Hydrangea
	6	'Fire Chief' Arb

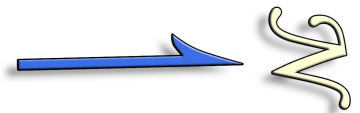

'Fire Chief' Arb

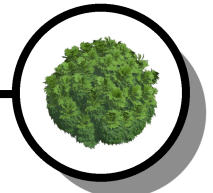

'Double Play Doozie' Spiraea

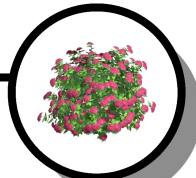

'Little Lime' Hydrangea

