

BASIS OF BEARINGS


THE BASIS OF BEARINGS FOR THIS SURVEY IS
GRID NORTH OF THE OHIO STATE PLANE
COORDINATE SYSTEM, NORTH ZONE, NAD83 (2011).



0' 40' 80' 120'

SCALE: 1"=40'

TRICASO DRIVE (50')

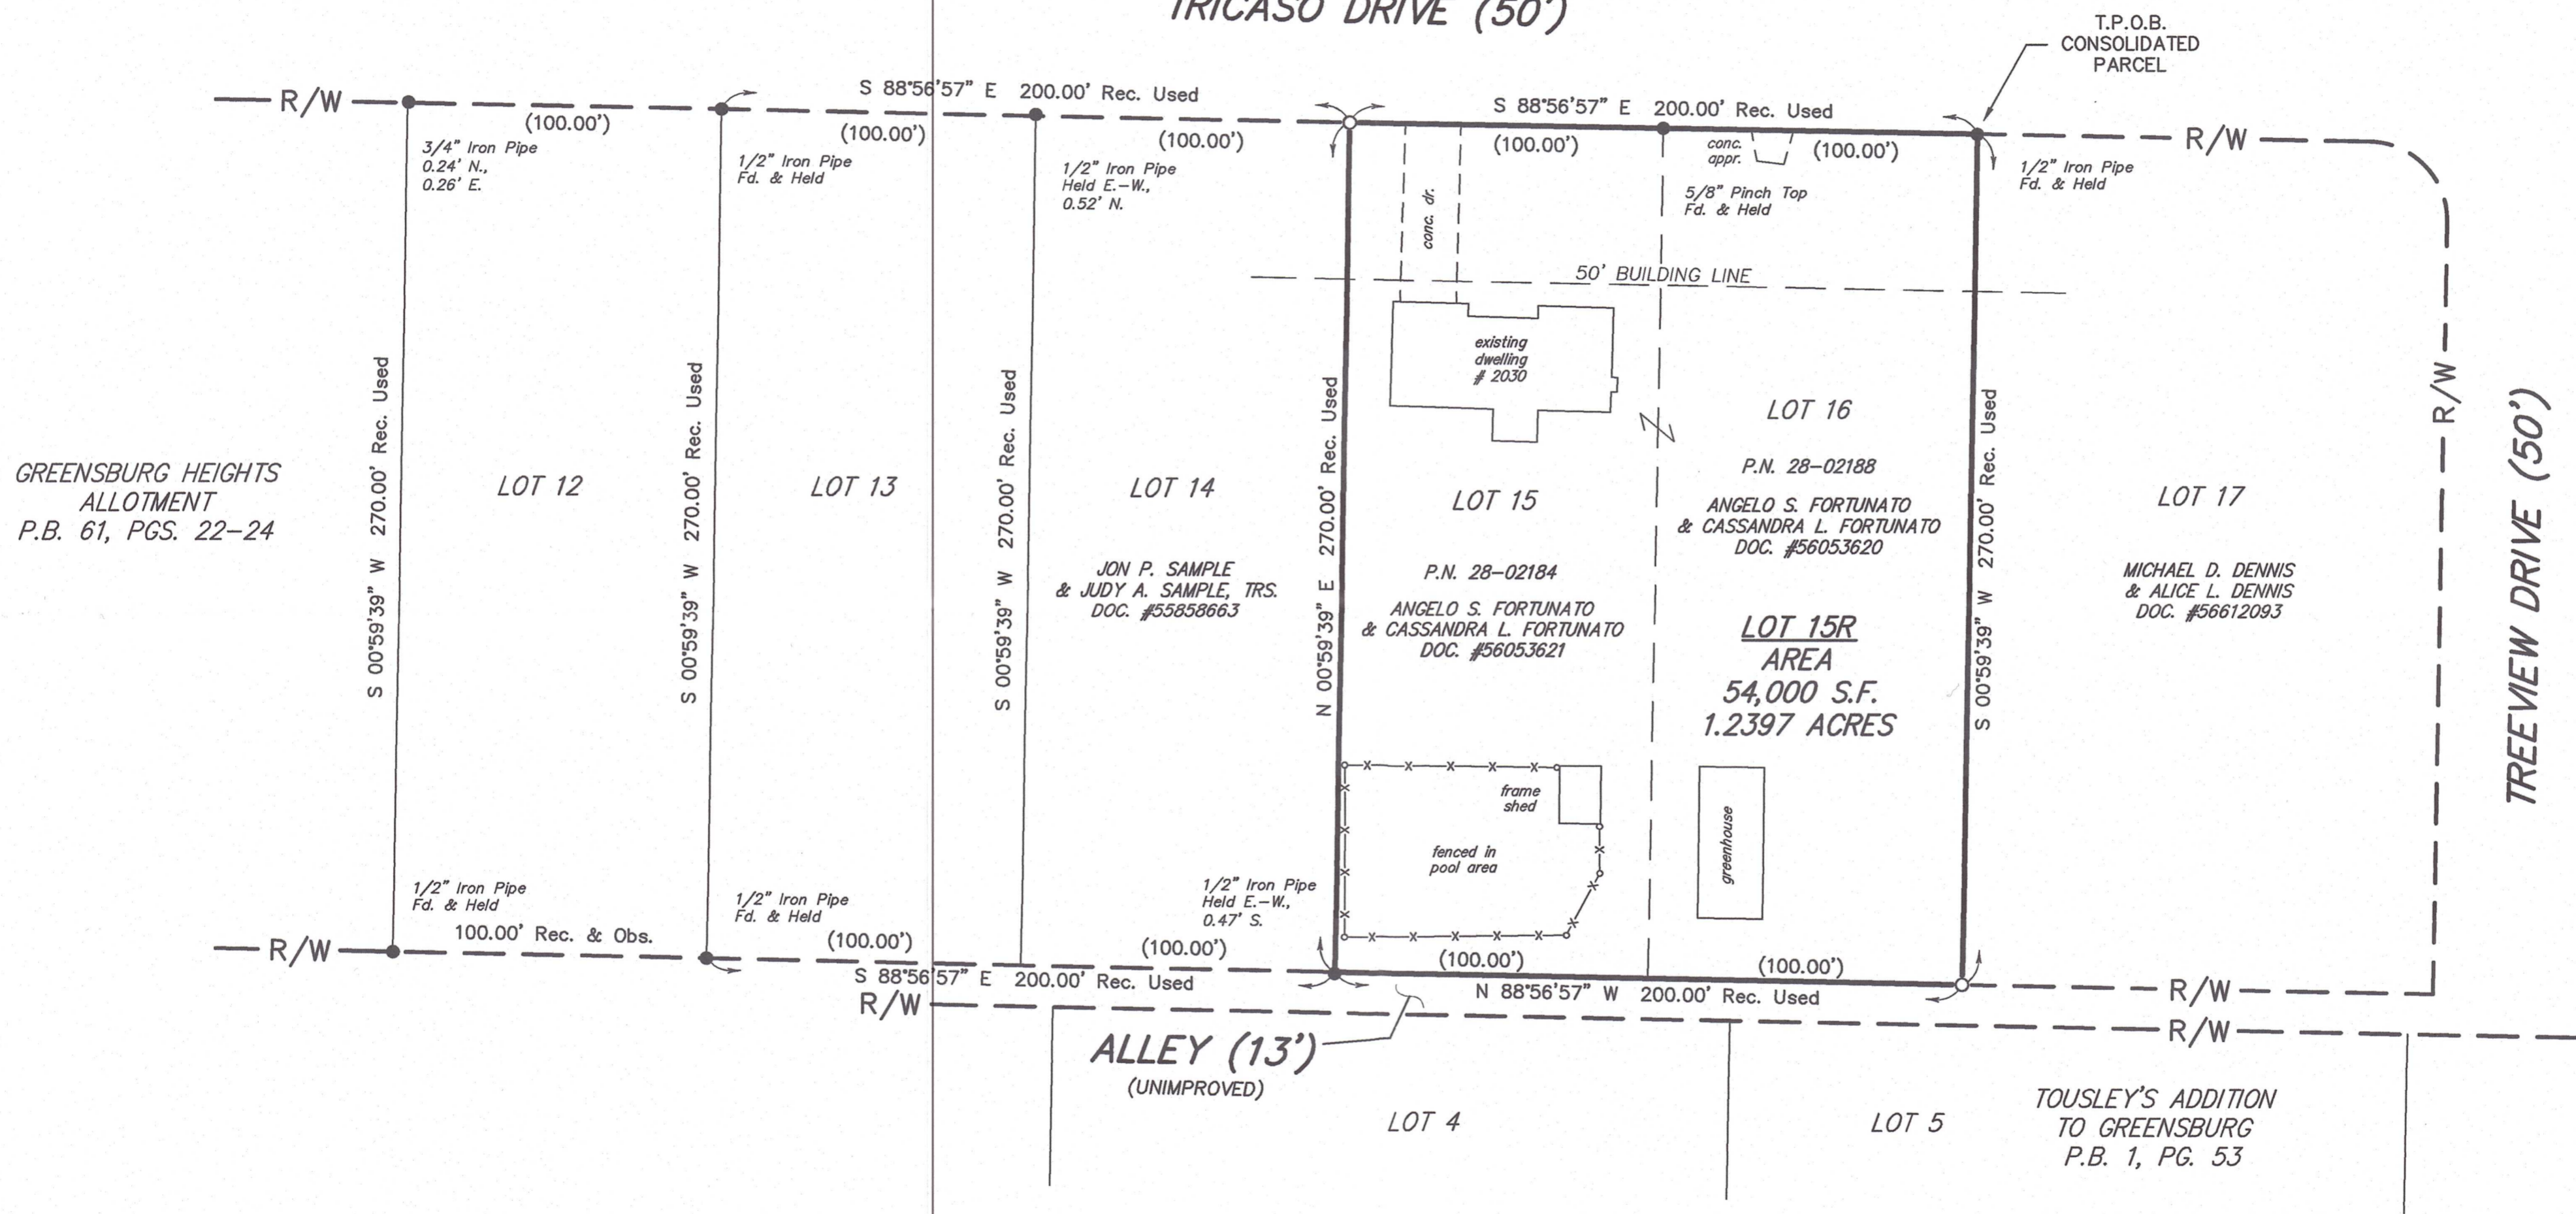

RESOURCES

- SUMMIT COUNTY AUDITOR/GIS
- SUMMIT COUNTY DEEDS REFERENCED HEREON
- PLATS:
 - TOUSLEY'S ADDITION TO GREENSBURG
 - PLAT BOOK 1, PAGE 53
 - GREENSBURG HEIGHTS ALLOTMENT
 - PLAT BOOK 61, PAGES 22-24

LEGEND

- T.P.O.B. - TRUE PLACE OF BEGINNING
- REC. - RECORD
- (XXX.XX) - RECORD DISTANCE
- - MONUMENT FOUND, SIZE & TYPE AS INDICATED.
- - 5/8" REBAR, 30" IN LENGTH IN LENGTH, WITH I.D. CAP C&A SET
- R/W - RIGHT-OF-WAY

CAMPBELL &
ASSOCIATES, INC.
Land Surveying
(330) 945-4117
www.campbellsurvey.com
3485 Fortuna Drive Suite 100
Akron, Ohio 44312