

R:\Summit\City\Green\27\re\2022 STAKE DRIVE REVISION 2022-07-27.dwg; 9/16/22 - 10:33am; Joseph

KNOWN ALL MEN BY THESE PRESENTS: THAT DAVID HORNISH AND KARA R. HORNISH ACKNOWLEDGE THE MAKING AND SIGNING OF THE INSTRUMENT TO BE THEIR FREE ACT AND DEED.

OWNERS  
DAVID HORNISH  
KARA R. HORNISH  
WITNESSES  
WITNESS SIGNATURE  
PRINTED NAME  
WITNESS SIGNATURE  
PRINTED NAME

STATE OF OHIO  
COUNTY OF SUMMIT

BEFORE ME A NOTARY PUBLIC IN AND FOR SAID COUNTY AND STATE, PERSONALLY APPEARED THE ABOVE NAMED PERSONS WHO ACKNOWLEDGE THAT THE DID SIGN THE FOREGOING INSTRUMENT AND THE SAME WAS THEIR FREE ACT AND DEED. IN TESTIMONY WHEREOF I HAVE HEREUNTO SET MY HAND AND OFFICIAL SEAL THIS DAY OF

2022 AT OHIO.

NOTARY PUBLIC  
PRINTED NAME  
MY COMMISSION EXPIRES:

KNOWN ALL MEN BY THESE PRESENTS: THAT MICHAEL J. GRAENING AND MEGAN M. GRAENING ACKNOWLEDGE THE MAKING AND SIGNING OF THE INSTRUMENT TO BE THEIR FREE ACT AND DEED.

OWNERS  
MICHAEL J. GRAENING  
MEGAN M. GRAENING  
WITNESSES  
WITNESS SIGNATURE  
PRINTED NAME  
WITNESS SIGNATURE  
PRINTED NAME

STATE OF OHIO  
COUNTY OF SUMMIT

BEFORE ME A NOTARY PUBLIC IN AND FOR SAID COUNTY AND STATE, PERSONALLY APPEARED THE ABOVE NAMED PERSONS WHO ACKNOWLEDGE THAT THE DID SIGN THE FOREGOING INSTRUMENT AND THE SAME WAS THEIR FREE ACT AND DEED. IN TESTIMONY WHEREOF I HAVE HEREUNTO SET MY HAND AND OFFICIAL SEAL THIS DAY OF

2022 AT OHIO.

NOTARY PUBLIC  
PRINTED NAME  
MY COMMISSION EXPIRES:

DATA USED

SUMMIT COUNTY DEEDS AND RECORDER.  
PLAT OF E. HERRINGS ADDITION P.B. 1 P. 22.  
REPLAT FOR J. WENGERD VOL. 6917 PG. 815.  
SURVEY BY KALSTROM DATED 8/2009  
SURVEY BY METZGER DTD 4/2018

I HEREBY CERTIFY THAT I HAVE SURVEYED THE LAND SHOWN ON THIS PLAT, THAT THIS PLAT IS A CORRECT REPRESENTATION OF THE LAND SURVEYED AND THE SUBDIVISION THEREOF, AND THAT I HAVE FOUND OR SET THE MONUMENTS SHOWN ON THIS PLAT.

HAMMONTREE & ASSOCIATES, LIMITED

TIMOTHY J. BRIGGS, P.S. #7495

9/16/2022

AUGUST 3, 2022


© COPYRIGHT HAMMONTREE & ASSOCIATES, LTD.

HORNISH SUBDIVISION - RE-PLAT NO.3  
CREATING SUB-LOTS 8R AND 9R

2022-R57 Exhibit A

BEING A RE-PLAT OF SUB-LOTS 8-10 OF HERRINGS ADDITION TO THE TOWN OF GREENSBURG (PLAT BOOK 1, PAGE 22), AND SUB-LOT 17 OF TOUSLEY'S ADDITION TO GREENSBURG (PLAT BOOK 1, PAGE 53)

IN THE CITY OF GREEN  
(FORMERLY GREEN TOWNSHIP, SECTION 27)  
COUNTY OF SUMMIT, STATE OF OHIO

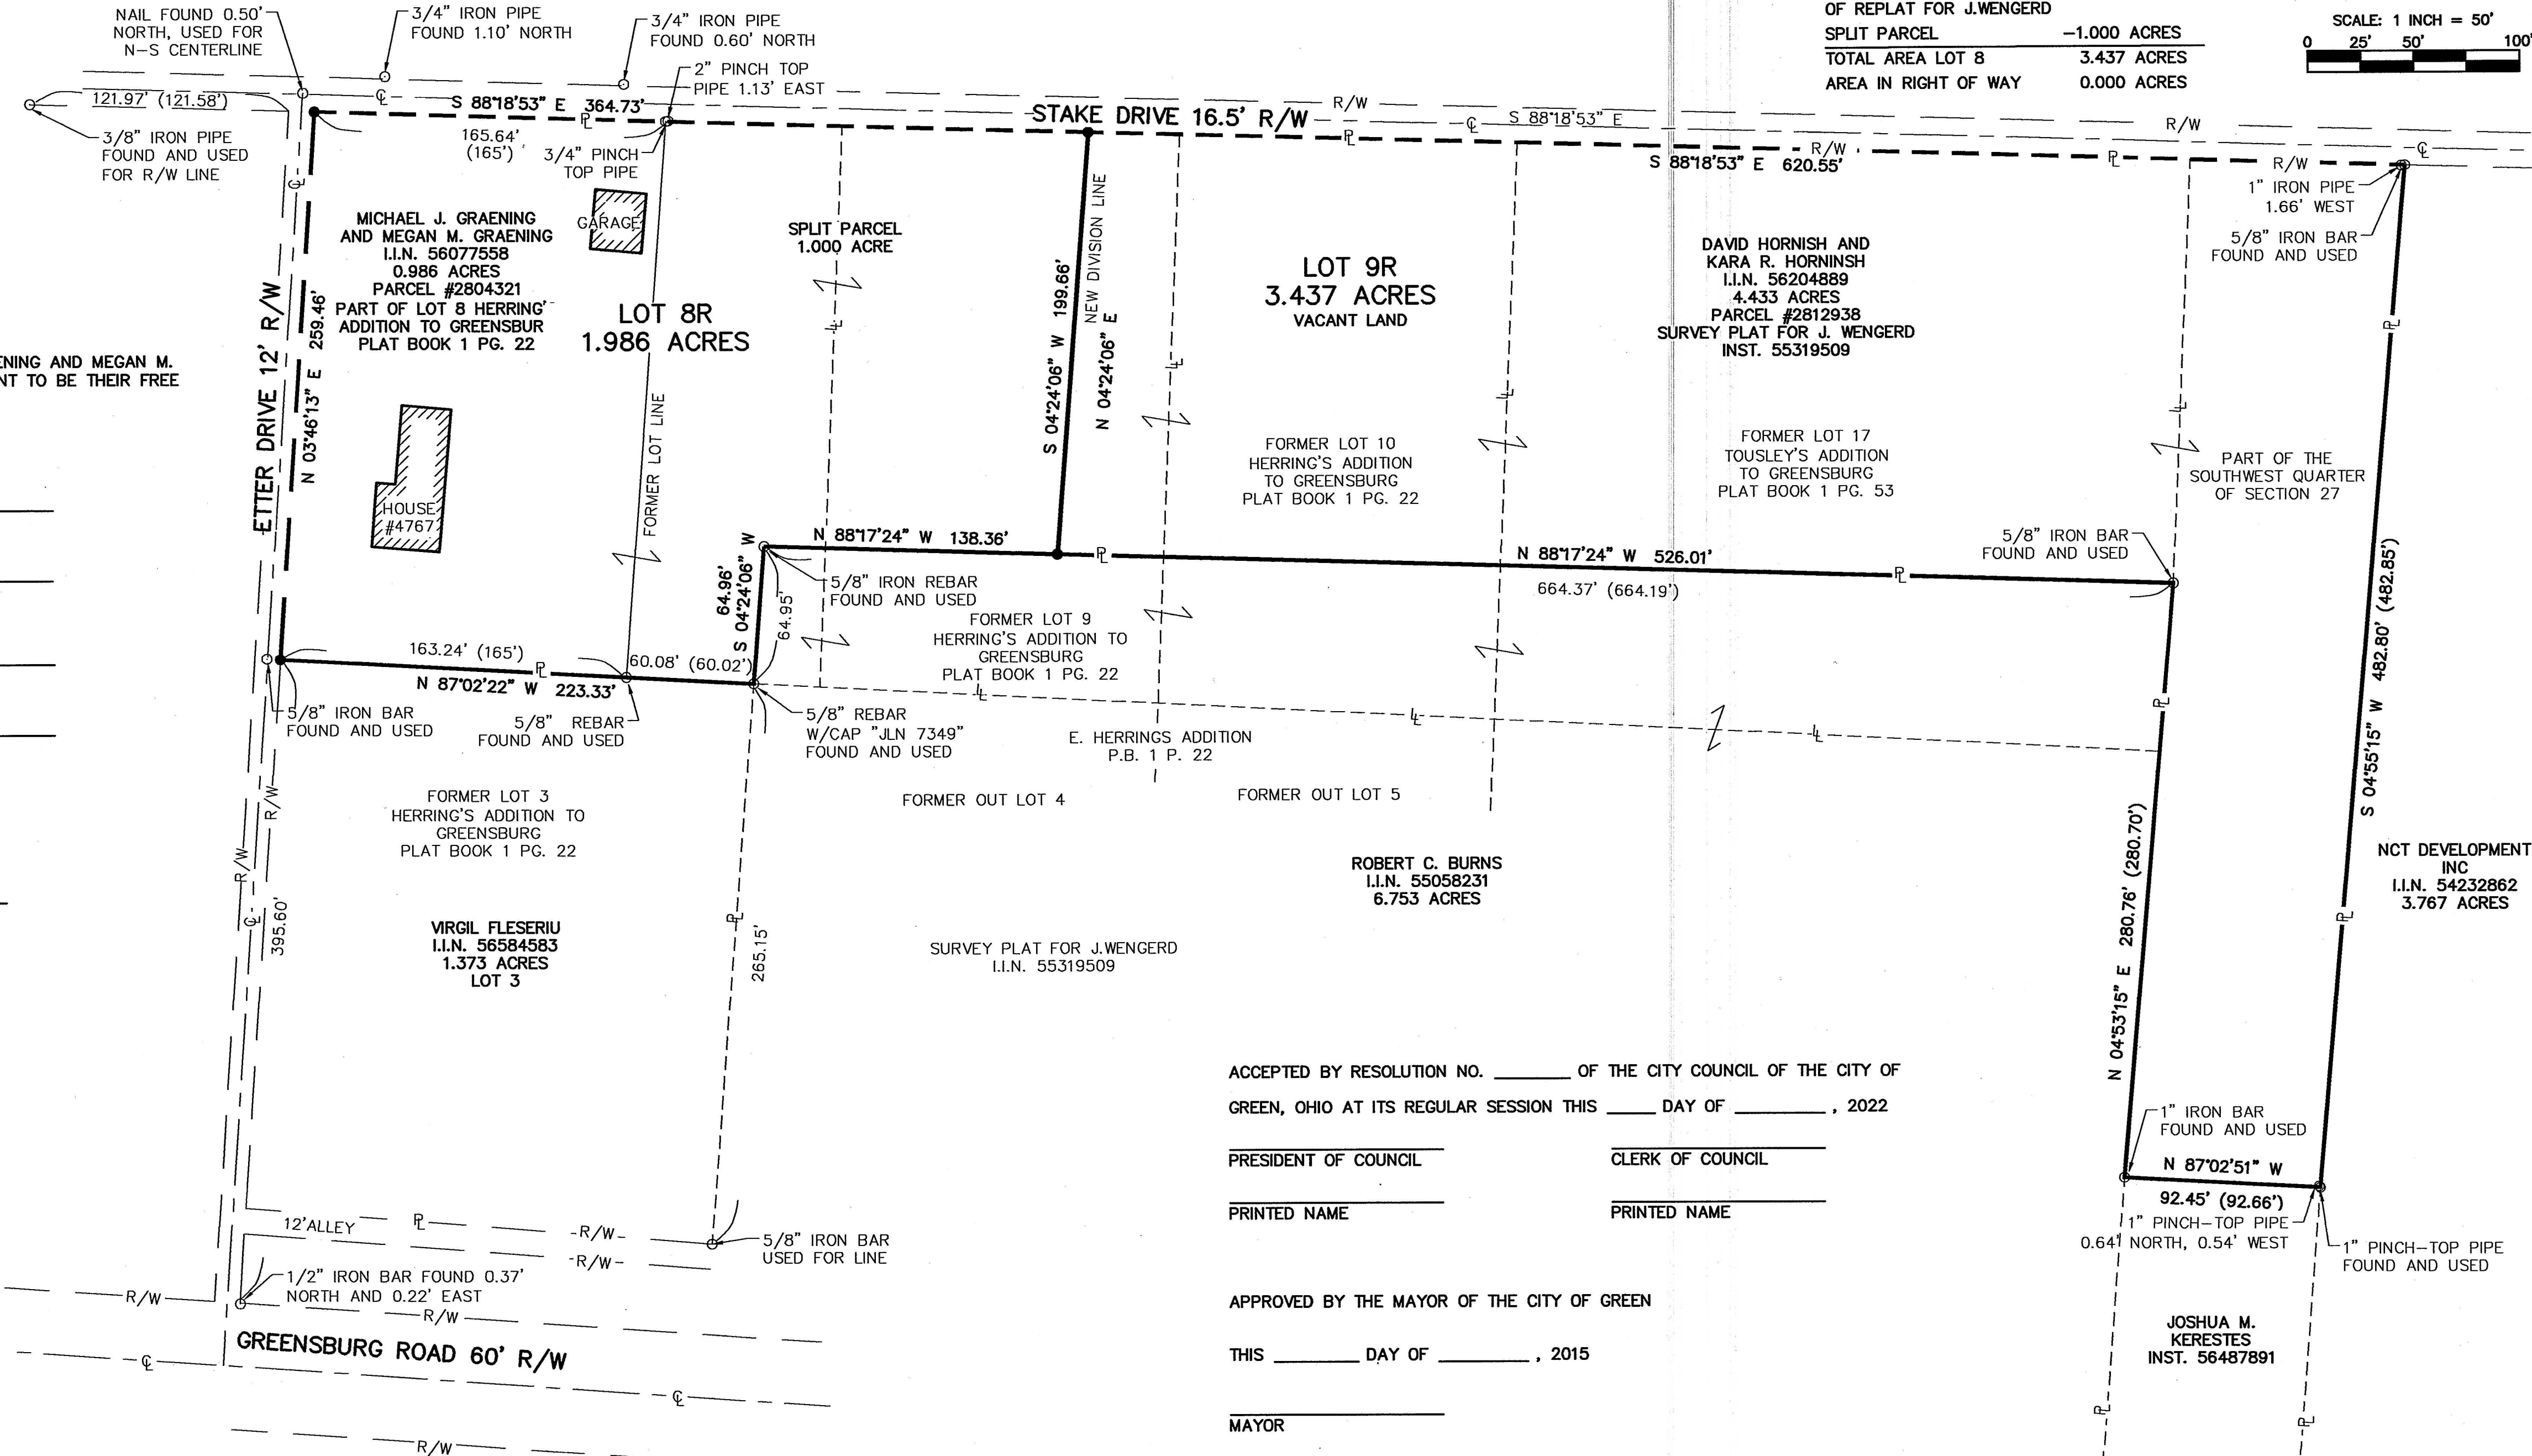

ACCEPTED BY RESOLUTION NO. OF THE CITY COUNCIL OF THE CITY OF GREEN, OHIO AT ITS REGULAR SESSION THIS DAY OF , 2022

PRESIDENT OF COUNCIL  
CLERK OF COUNCIL  
PRINTED NAME  
PRINTED NAME

APPROVED BY THE MAYOR OF THE CITY OF GREEN

THIS DAY OF , 2015

MAYOR  
PRINTED NAME

APPROVED BY THE GREEN CITY ENGINEER

THIS DAY OF , 2022

CITY ENGINEER  
PRINTED NAME

APPROVED BY THE CITY OF GREEN PLANNING AND ZONING COMMISSION

THIS DAY OF , 2022

CHAIRMAN  
RECORDING SECRETARY  
PRINTED NAME  
PRINTED NAME

LEGEND

- EX. MONUMENT BOX
- EX. MONUMENT (AS NOTED)
- 5/8" REBAR WITH CAP "H&A LTD SURVEY" SET
- RECORD BEARINGS & DIST.
- PROPERTY LINE
- STREET RIGHT OF WAY LINE
- LOT LINE

AREA LOT 8R  
ORIGINAL PART OF LOT 8 0.986 ACRES  
SPLIT PARCEL +1.000 ACRES  
TOTAL AREA LOT 8 1.986 ACRES  
AREA IN RIGHT OF WAY 0.000 ACRES

AREA HORNISH PARCEL #2812938  
PART OF WENGERD LOT 4.437 ACRES  
OF REPLAT FOR J.WENGERD  
SPLIT PARCEL -1.000 ACRES  
TOTAL AREA LOT 8 3.437 ACRES  
AREA IN RIGHT OF WAY 0.000 ACRES

SCALE: 1 INCH = 50'  
0 25' 50' 100'