



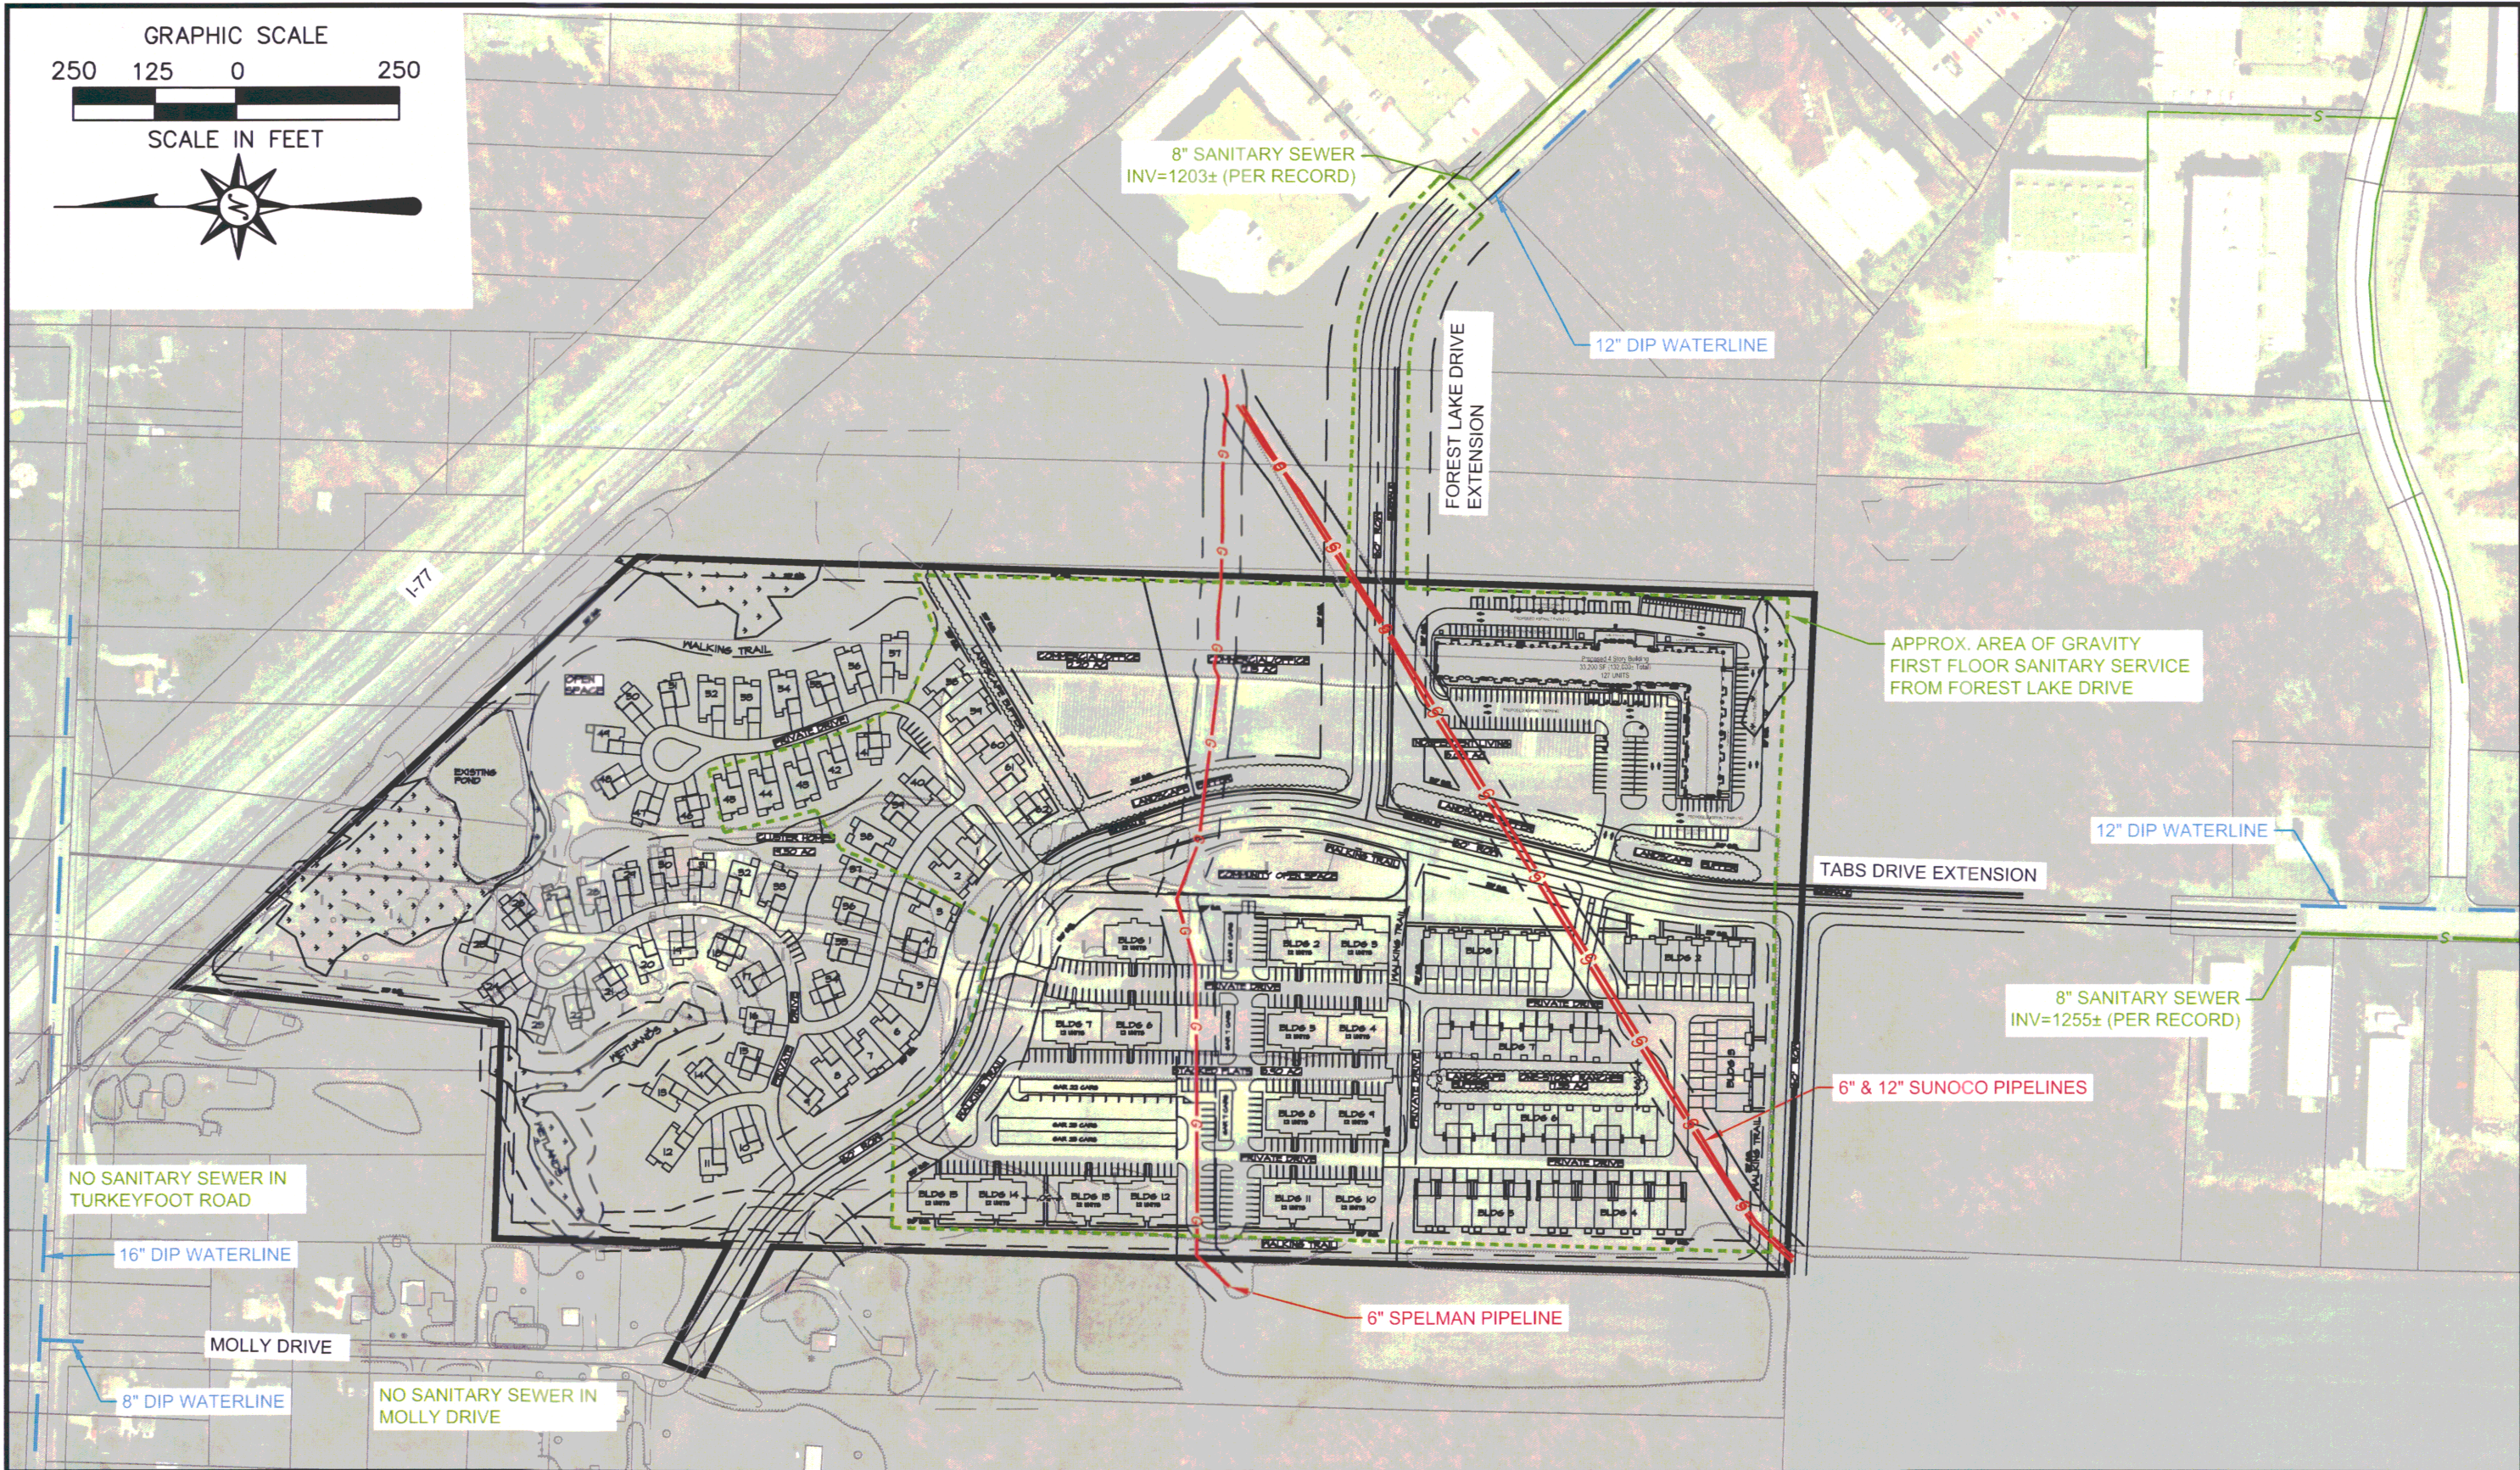

	ARCHITECTURE ENGINEERING ENVIRONMENTAL LAND SURVEYING	3755 Boettler Oaks Drive, Suite G Green, Ohio 4685 (234) 294-6340	UTILITY MAP BAYSIDE INVESTMENT GROUP, LLC — 50.9 ACRE UNDEVELOPED SITE SOUTHEAST OF MOLLY DRIVE AND SOUTH OF I-77 GREEN, SUMMIT COUNTY, OHIO		Designed Drawn Checked Approved Scale Project No. Date CAD File	H.F.T. H.F.T. J.C.J. J.C.J. 1"=250' 16C5059 2017-03-13 XC16C505903	SP-01

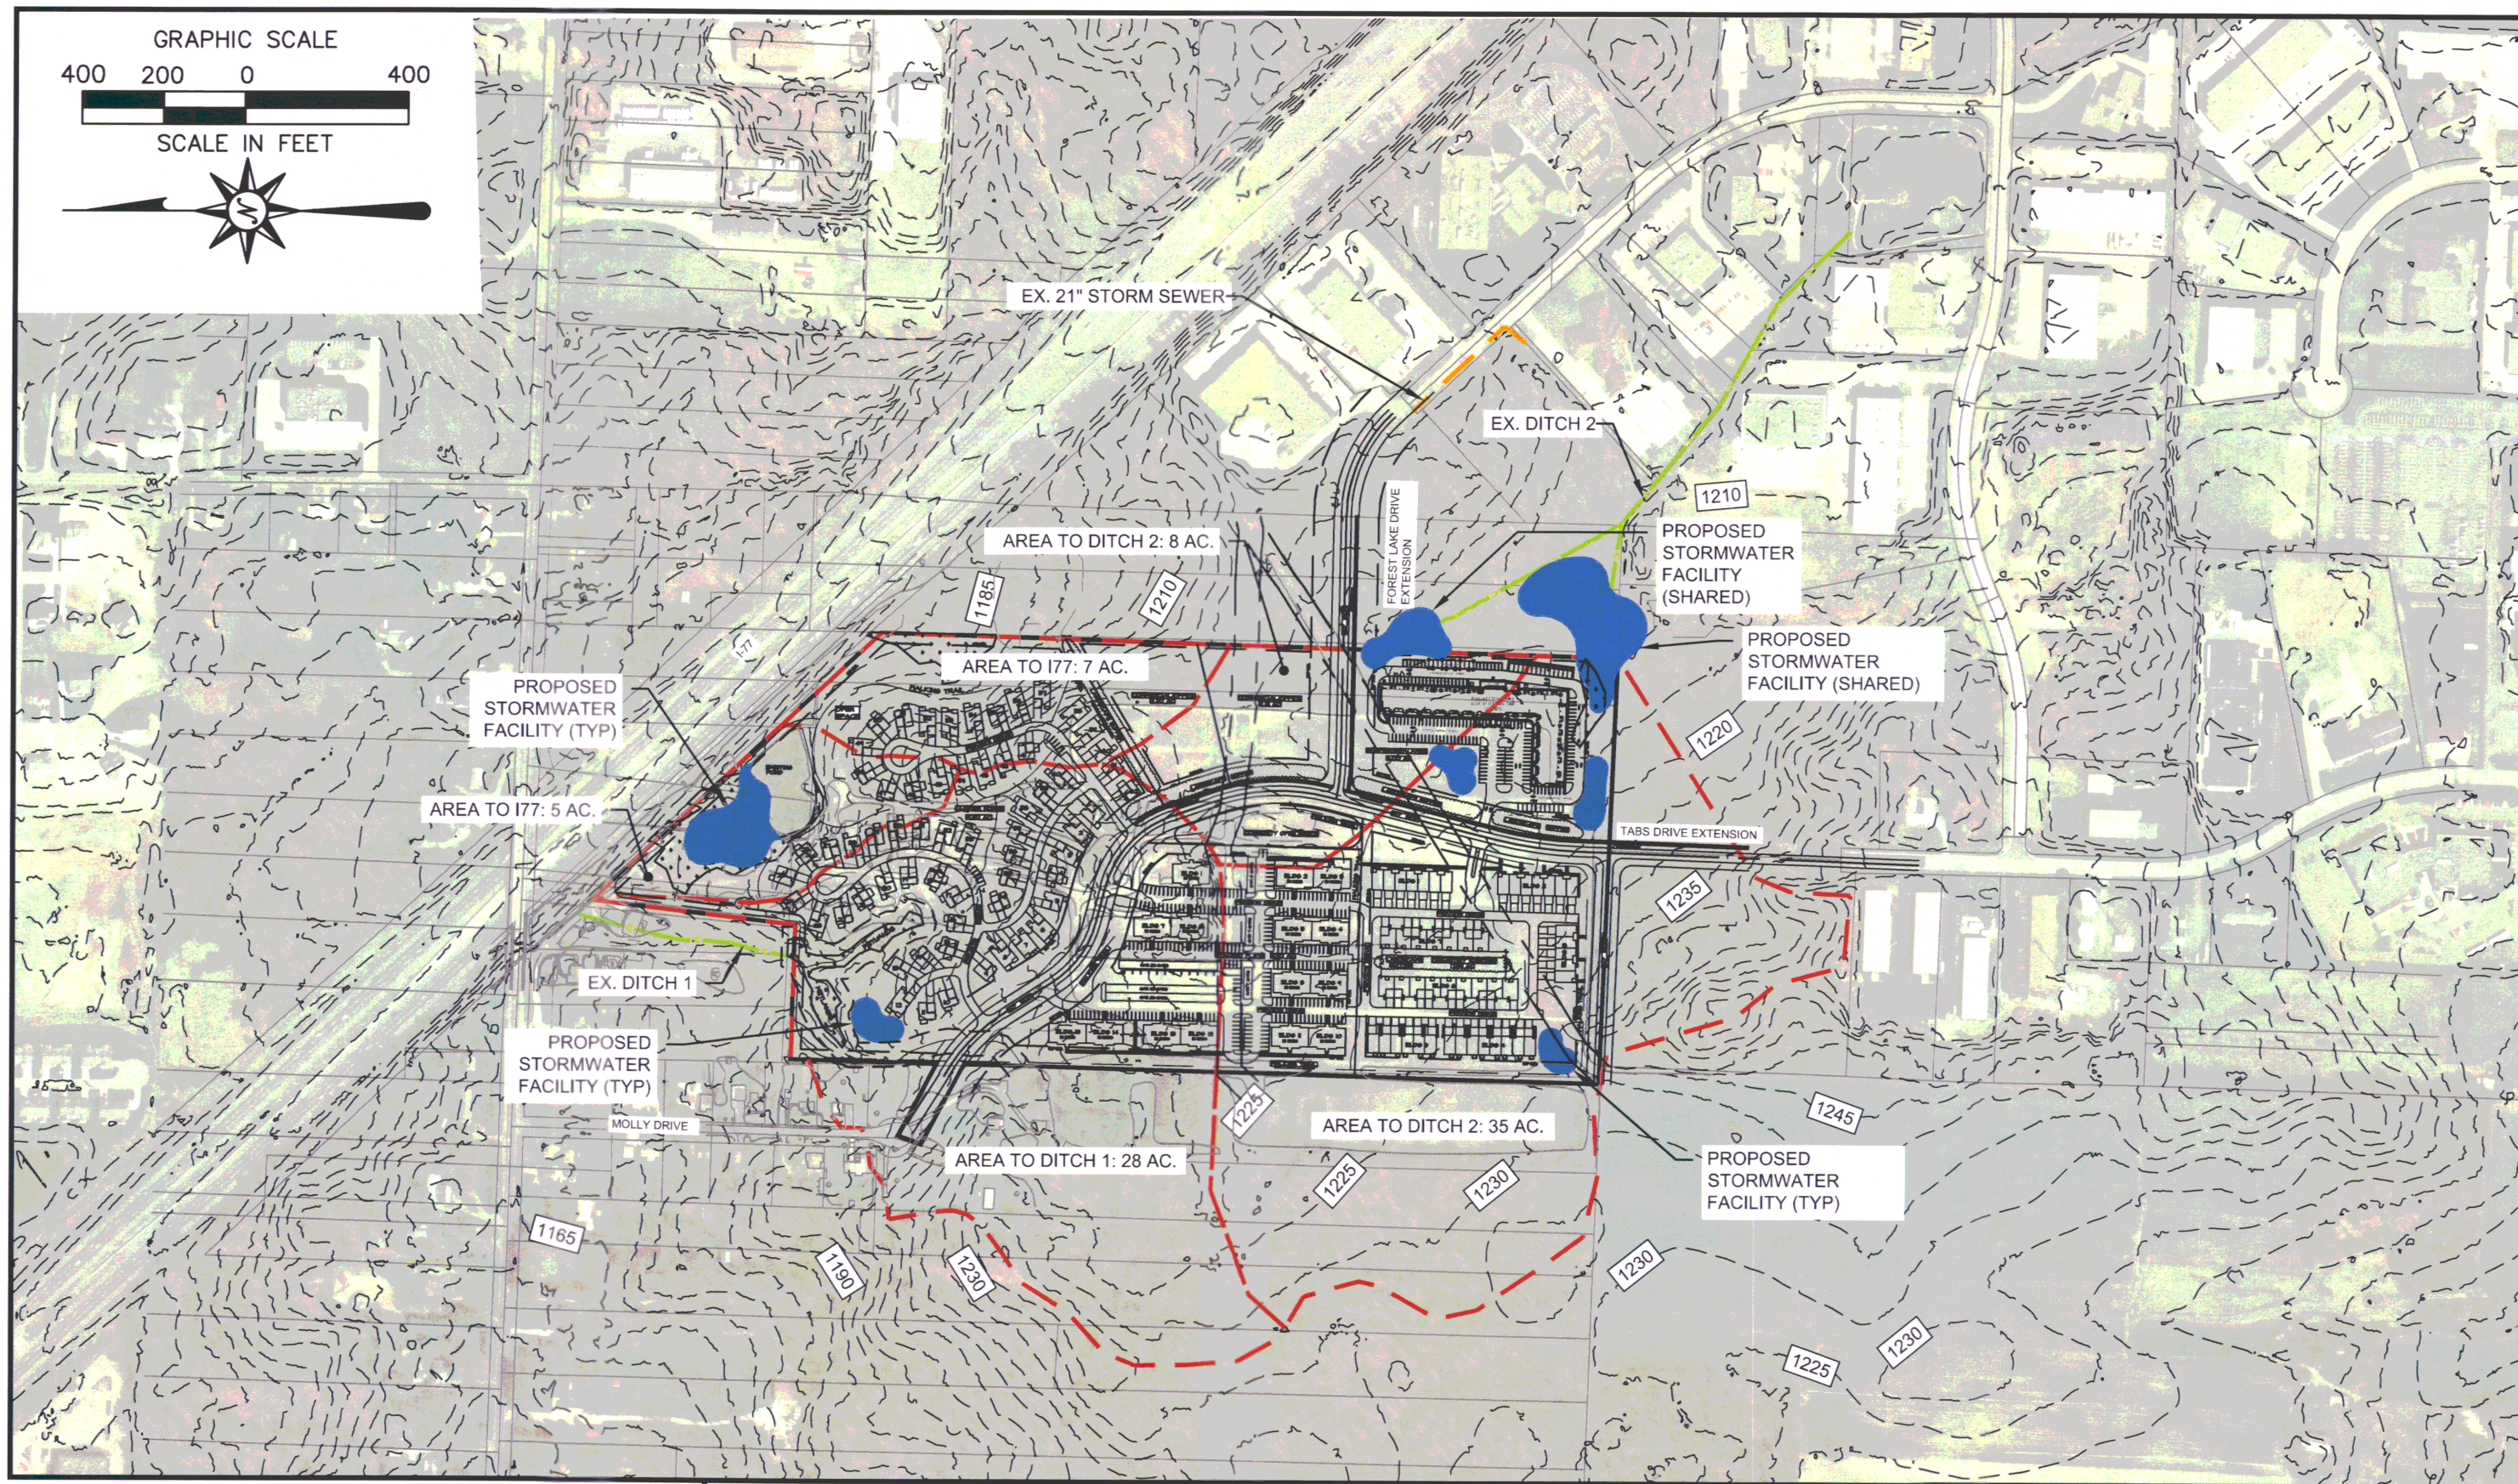

BL ARCHITECTURE
ENGINEERING
ENVIRONMENTAL
LAND SURVEYING

3755 Boettler Oaks Drive, Suite G
Green, Ohio 4685
(234) 294-6340

SCHEMATIC STORM WATER DRAINAGE AREA MAP

BAYSIDE INVESTMENT GROUP, LLC – 50.9 ACRE UNDEVELOPED SITE
SOUTHEAST OF MOLLY DRIVE AND SOUTH OF I-77
GREEN, SUMMIT COUNTY, OHIO

Designed	H.F.T.
Drawn	H.F.T.
Checked	J.C.J.
Approved	J.C.J.
Scale	1"=400'
Project No.	16C5059
Date	2017-03-13
CAD File	XC16C505903

SP-02